

KATAMPE VIEW TERRACES



A Residential Development

ARCHITECT:	DESIGN CONSULTANT:	MEP:	STRUCTURAL:	CIVIL ENGINEER:	QUANTITY SURVEYOR:
Arch Ozoemena R Onyedibe METRODEC No. 3 Koton Karfe Close Garki, Abuja, FCT Nigeria ozodanjuma@yahoo.com 08035969362	OCA Architects Inc. 3700 Wilshire Blvd Ste 915 Los Angeles, CA 90010 USA 213-427-6950				

JOTINGA PROPERTY
DEVELOPMENT & SERVICES LTD.

KATAMPE VIEW TERRACES
A five (5) unit terrace home development
Plot 281
KATAMPE EXTENSION, ABUJA, FCT, NIGERIA

Title Sheet	
Date 12.04.12	K0.00
Scale 1 : 96	


ARCHITECTURAL


K0.00	Title Sheet	K303	Roof Plan - Unit C	K611	Sections - Unit E
K0.02	Sheet Index	K304	Elevations - Unit C	K612	Window Schedule - Unit E
K0.03	Building Coverage Site Plan	K305	Elevations - Unit C	K613	Window Schedule - Unit E
K0.04	Roof Site Plan	K306	Elevations - Unit C	K700	Grnd Flr Plan - Fit. Cntr.
K0.05	Site Sections	K307	Sections - Unit C	K701	Roof Plan - Fitness Center
K0.06	Site Sections	K308	Sections - Unit C	K702	Elevations - Fitness Center
K0.07	Site Sections	K309	Sections - Unit C	K703	Elevations - Fitness Center
K100	Grnd Flr Plan - Unit A	K310	Sections - Unit C	K704	Sections - Fitness Center
K101	1st Flr Plan - Unit A	K400	Grnd Flr Plan - Unit D	K705	Sections - Fitness Center
K102	2nd Flr Plan - Unit A	K401	1st Flr Plan - Unit D	K706	Sections - Fitness Center
K103	Roof Plan - Unit A	K402	2nd Flr Plan - Unit D	K707	Window Schedule - Fitness Center
K104	Elevations - Unit A	K403	Roof Plan - Unit D	K708	Plans - Gen. House
K105	Elevations - Unit A	K404	Elevations - Unit D	K709	Elevations - Gen. House
K106	Elevations - Unit A	K405	Elevations - Unit D	K710	Sections - Generator House
K107	Sections - Unit A	K406	Elevations - Unit D	K711	Plans - Gate House
K108	Sections - Unit A	K407	Elevations - Unit D	K712	Elevations - Gate House
K109	Sections - Unit A	K408	Sections - Unit D	K713	Sections - Gate House
K110	Sections - Unit A	K409	Sections - Unit D	K714	Window Schedule - Gate House
K111	Window Schedule - Unit A	K410	Sections - Unit D	K800	Details
K112	Window Schedule - Unit A	K411	Sections - Unit D	K801	Details
K200	Grnd Flr Pln - Unit B	K500	Plans - Unit E & D Connector	K802	Details
K201	1st Flr Plan - Unit B	K501	Roof Plans - Unit E & D Connector	K803	Details
K202	2nd Flr Plan - Unit B	K502	Elevations - Unit E & D Connector	K804	Details
K203	Roof Plan - Unit B	K503	Sections - Unit E & D Connector	K805	Window Legend
K204	Elevations - Unit B	K600	Grnd Flr Plan - Unit E	K806	Door Legend
K205	Elevations - Unit B	K601	1st Flr Plan - Unit E		
K206	Elevations - Unit B	K602	2nd Flr Plan - Unit E		
K207	Sections - Unit B	K603	Roof Plan - Unit E		
K208	Sections - Unit B	K604	Elevations - Unit E		
K209	Sections - Unit B	K605	Elevations - Unit E		
K210	Window Schedule - Unit B	K606	Elevations - Unit E		
K211	Window Schedule - Unit B	K607	Elevations - Unit E		
K300	Grnd Flr Plan - Unit C	K608	Sections - Unit E		
K301	1st Flr Plan - Unit C	K609	Sections - Unit E		
K302	2nd Flr Plan - Unit C	K610	Sections - Unit E		

JOTINGA PROPERTY
DEVELOPMENT & SERVICES LTD.


KATAMPE VIEW TERRACES
A five (5) unit terrace home development
Plot 281
KATAMPE EXTENSION, ABUJA, FCT, NIGERIA

Sheet Index	
Date 12.04.12	K0.02
Scale	

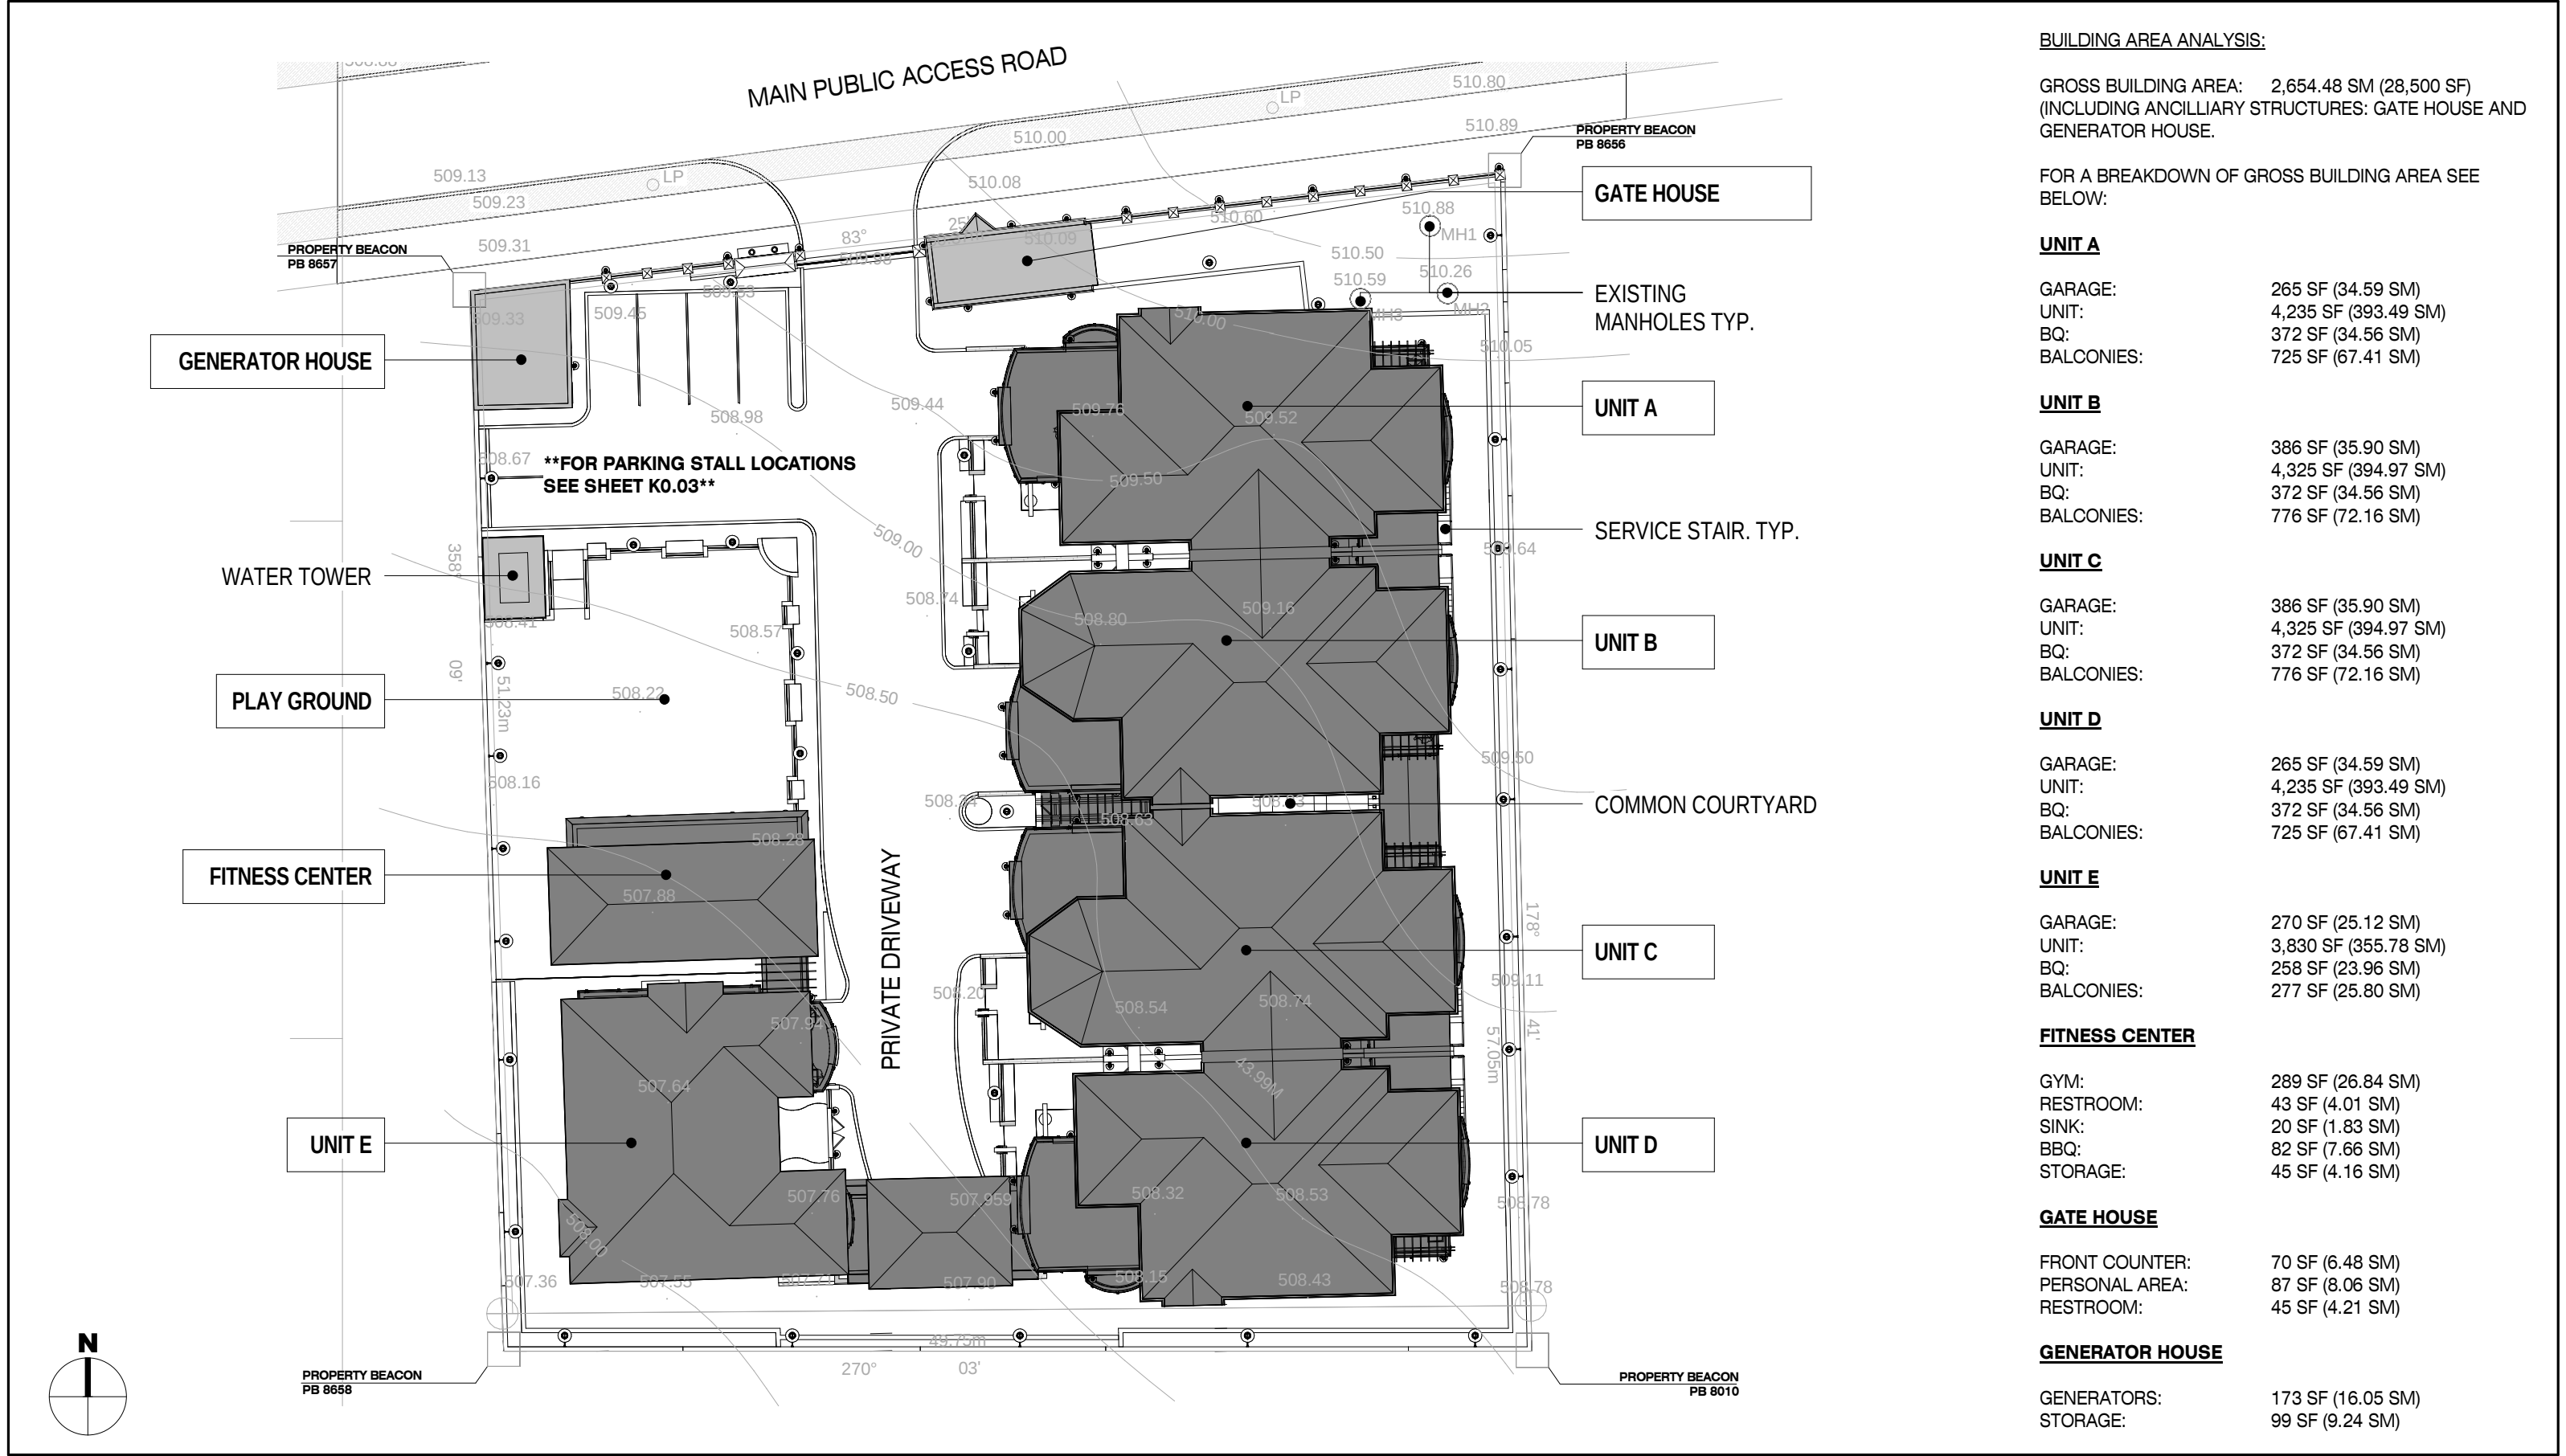


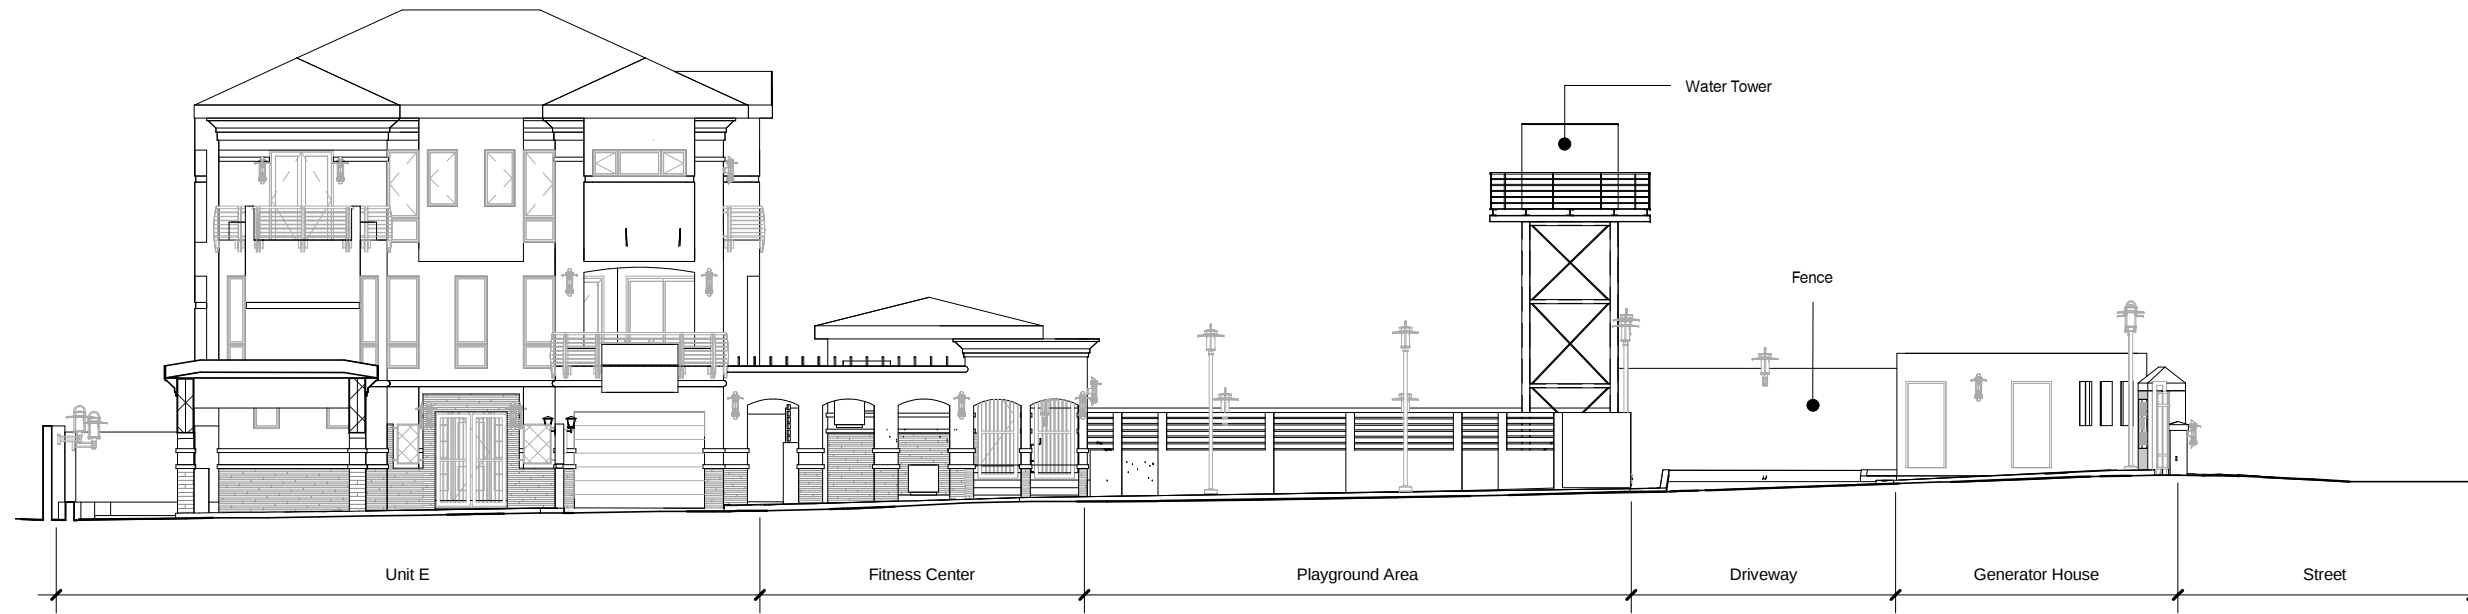

2 Site Section 2
1 : 192

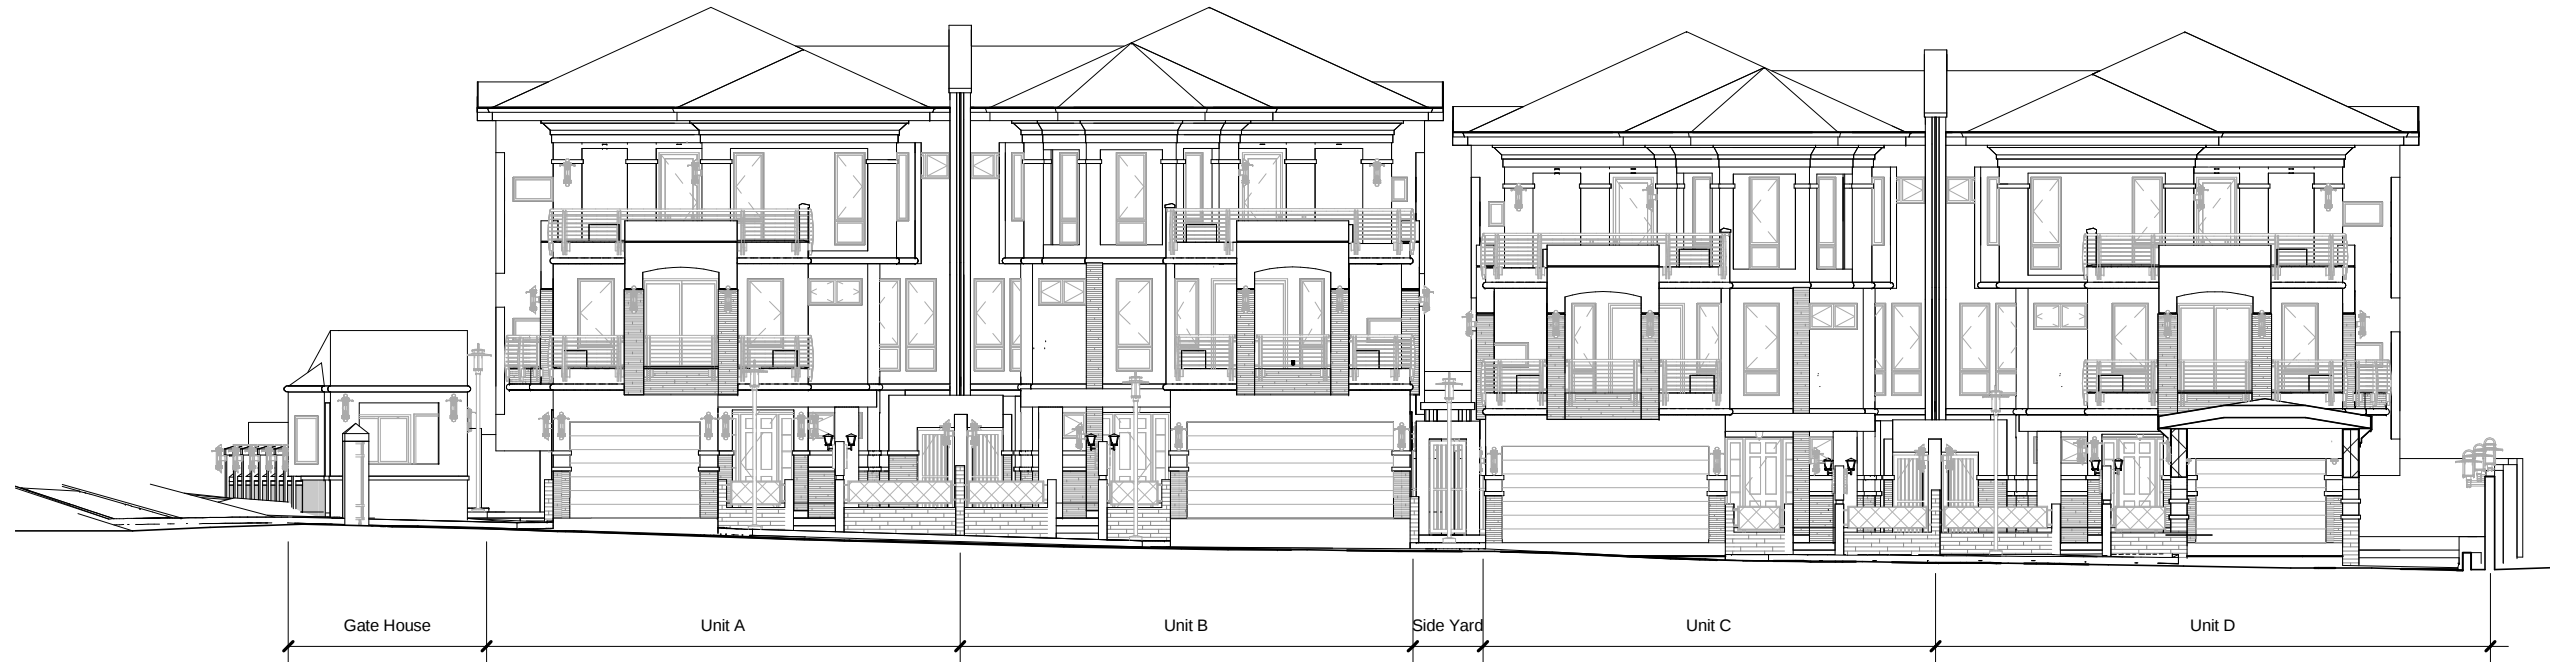

1 Site Section 1
1 : 192

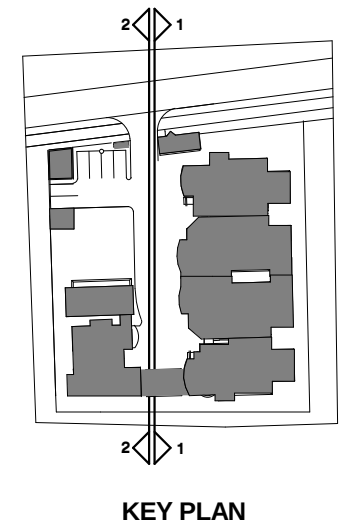


**JOTINGA PROPERTY
DEVELOPMENT & SERVICES LTD.**


KATAMPE VIEW TERRACES
A five (5) unit terrace home development
Plot 281
KATAMPE EXTENSION, ABUJA, FCT, NIGERIA

Site Sections	
Date 12.04.12	K0.05
Scale 1 : 192	


12/4/2012 11:01:45 AM

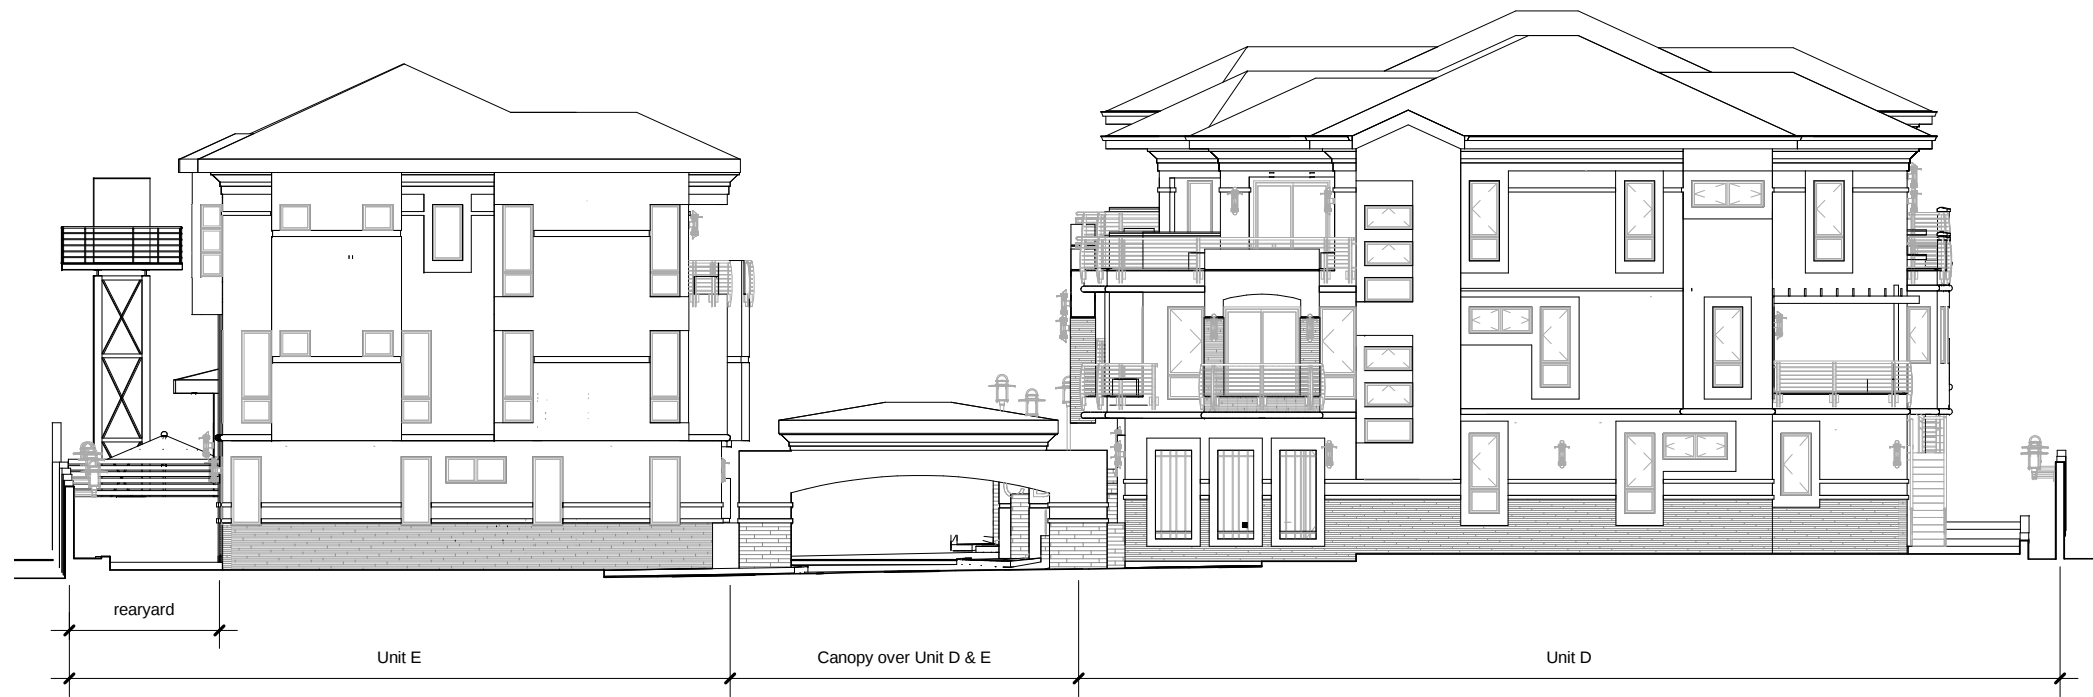

② Site Section 4
1 : 192

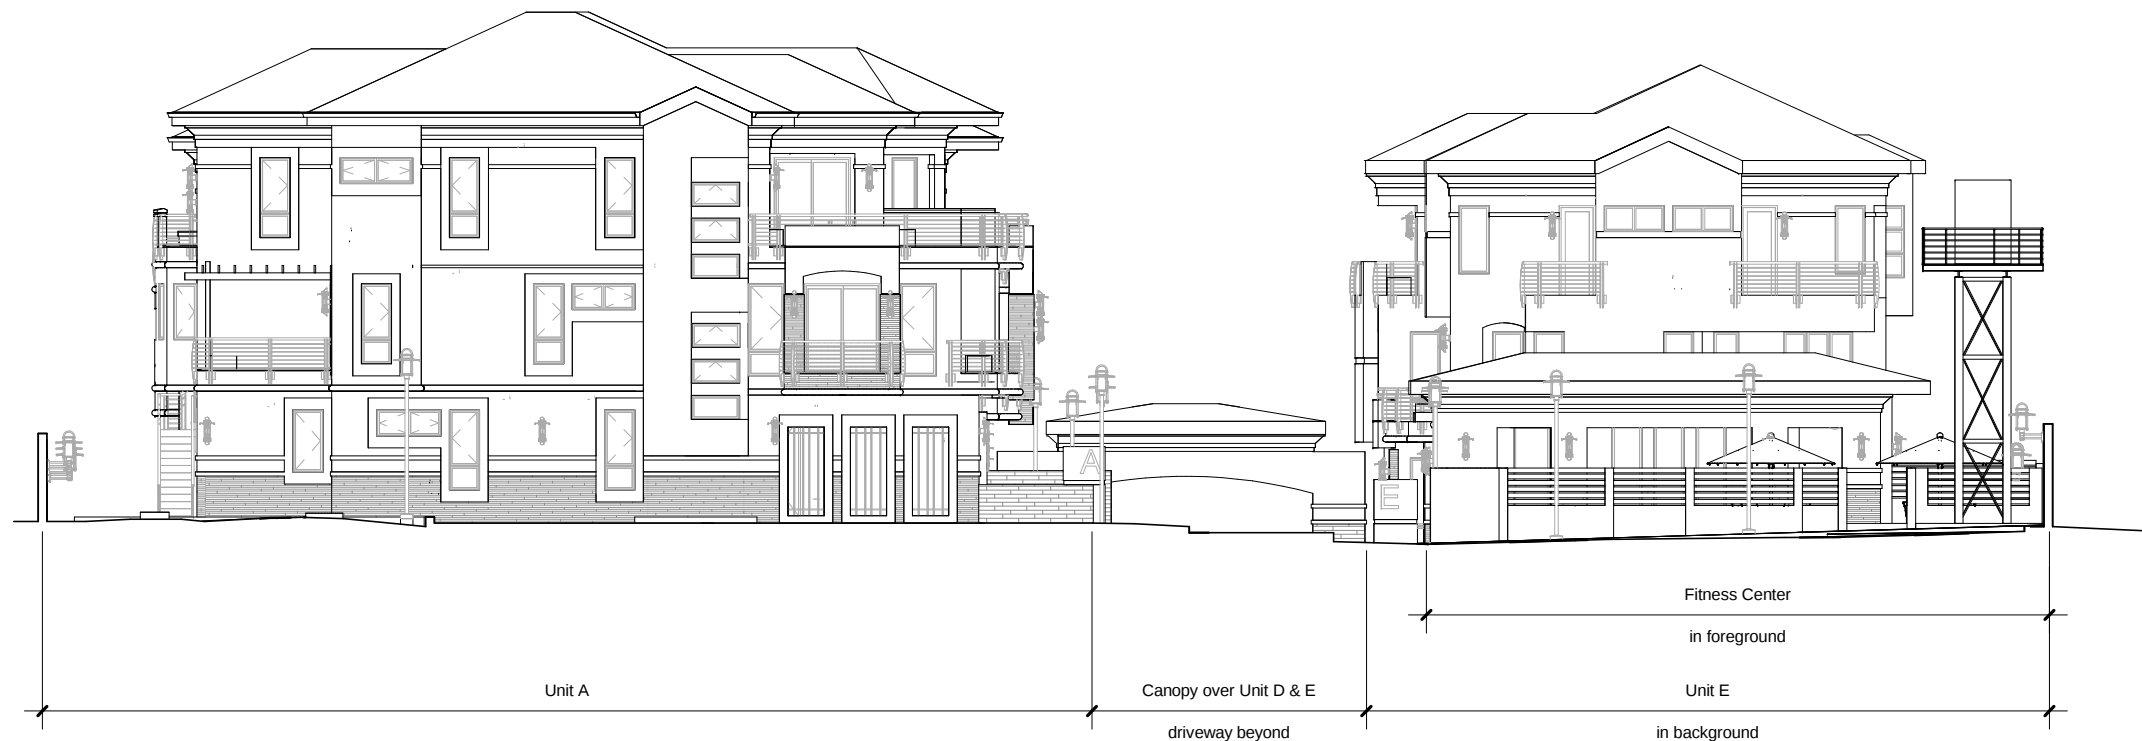

① Site Section 3
1 : 192

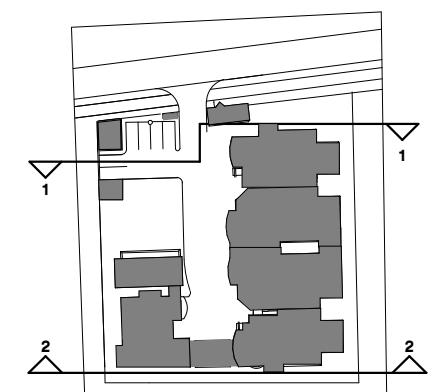

KEY PLAN

**JOTINGA PROPERTY
DEVELOPMENT & SERVICES LTD.**



KATAMPE VIEW TERRACES
A five (5) unit terrace home development
Plot 281
KATAMPE EXTENSION, ABUJA, FCT, NIGERIA

Site Sections

Date 12.04.12

Scale 1 : 192

K0.06

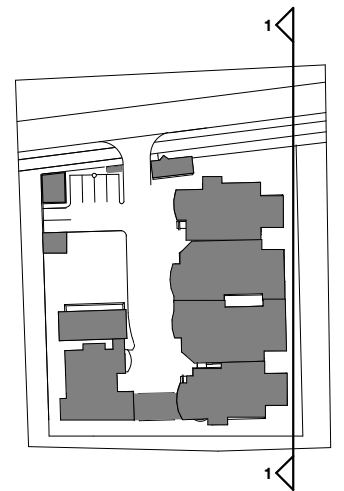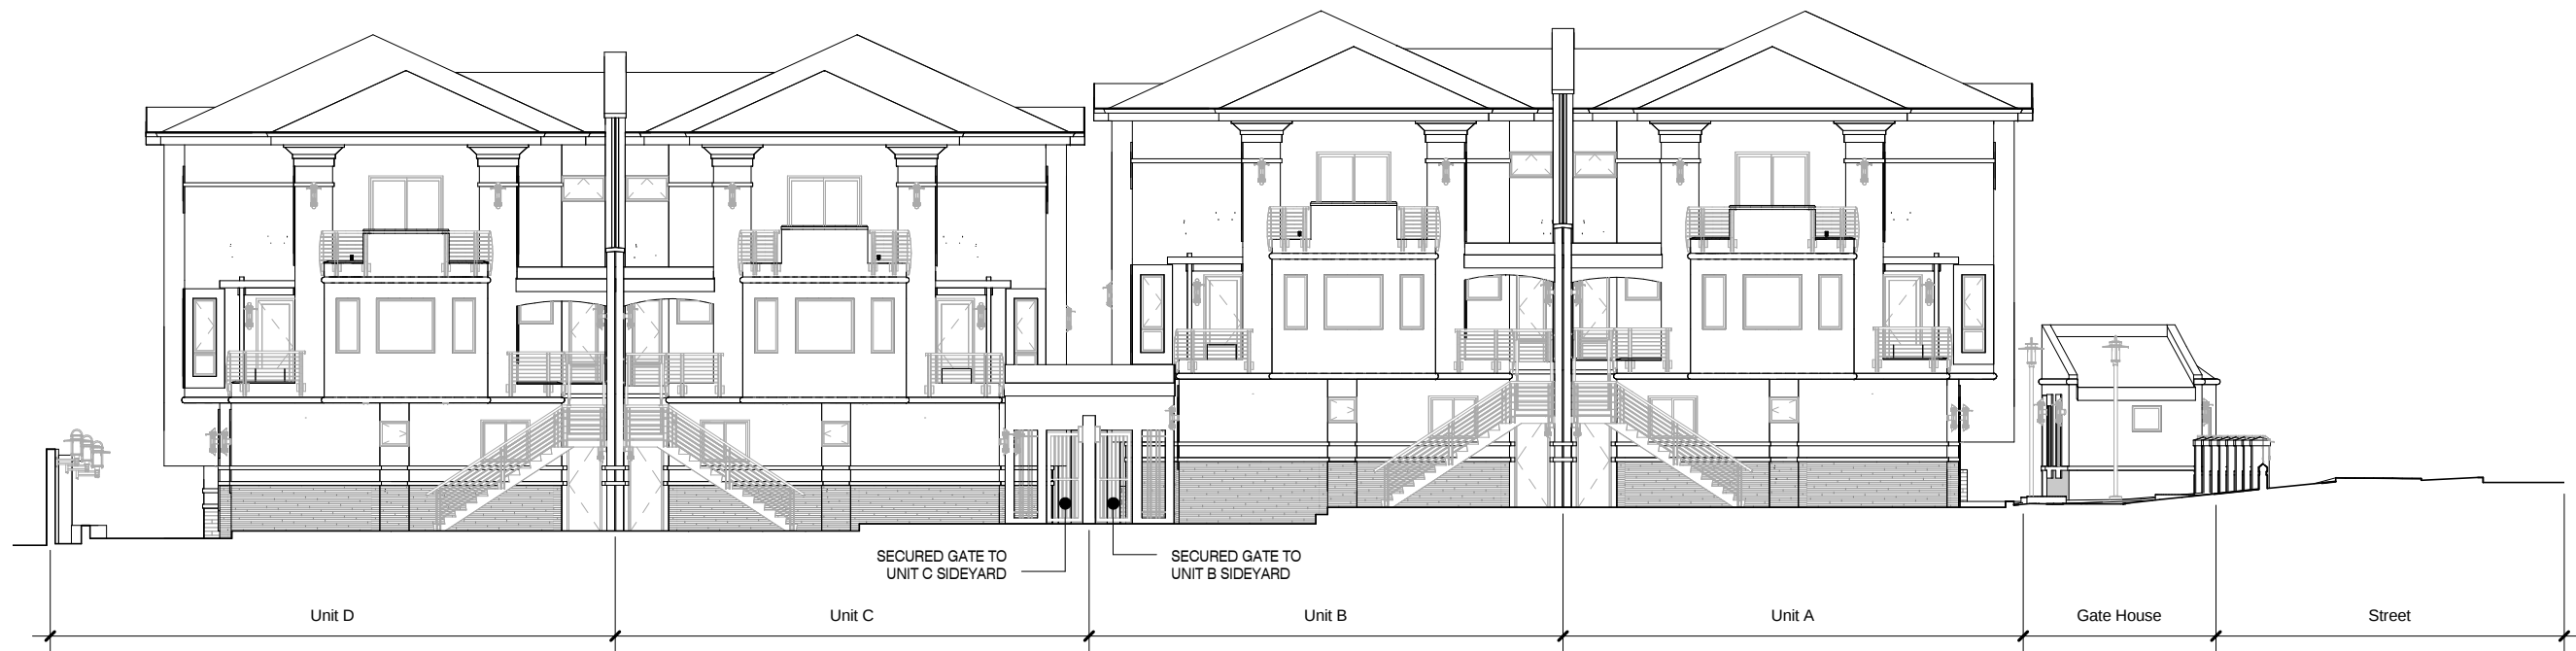

KEY PLAN

① Site Section 5
1 : 192

JOTINGA PROPERTY
DEVELOPMENT & SERVICES LTD.

KATAMPE VIEW TERRACES
A five (5) unit terrace home development
Plot 281
KATAMPE EXTENSION, ABUJA, FCT, NIGERIA


Site Sections

Date 12.04.12

Scale 1 : 192

K0.07




12/4/2012 11:02:06 AM

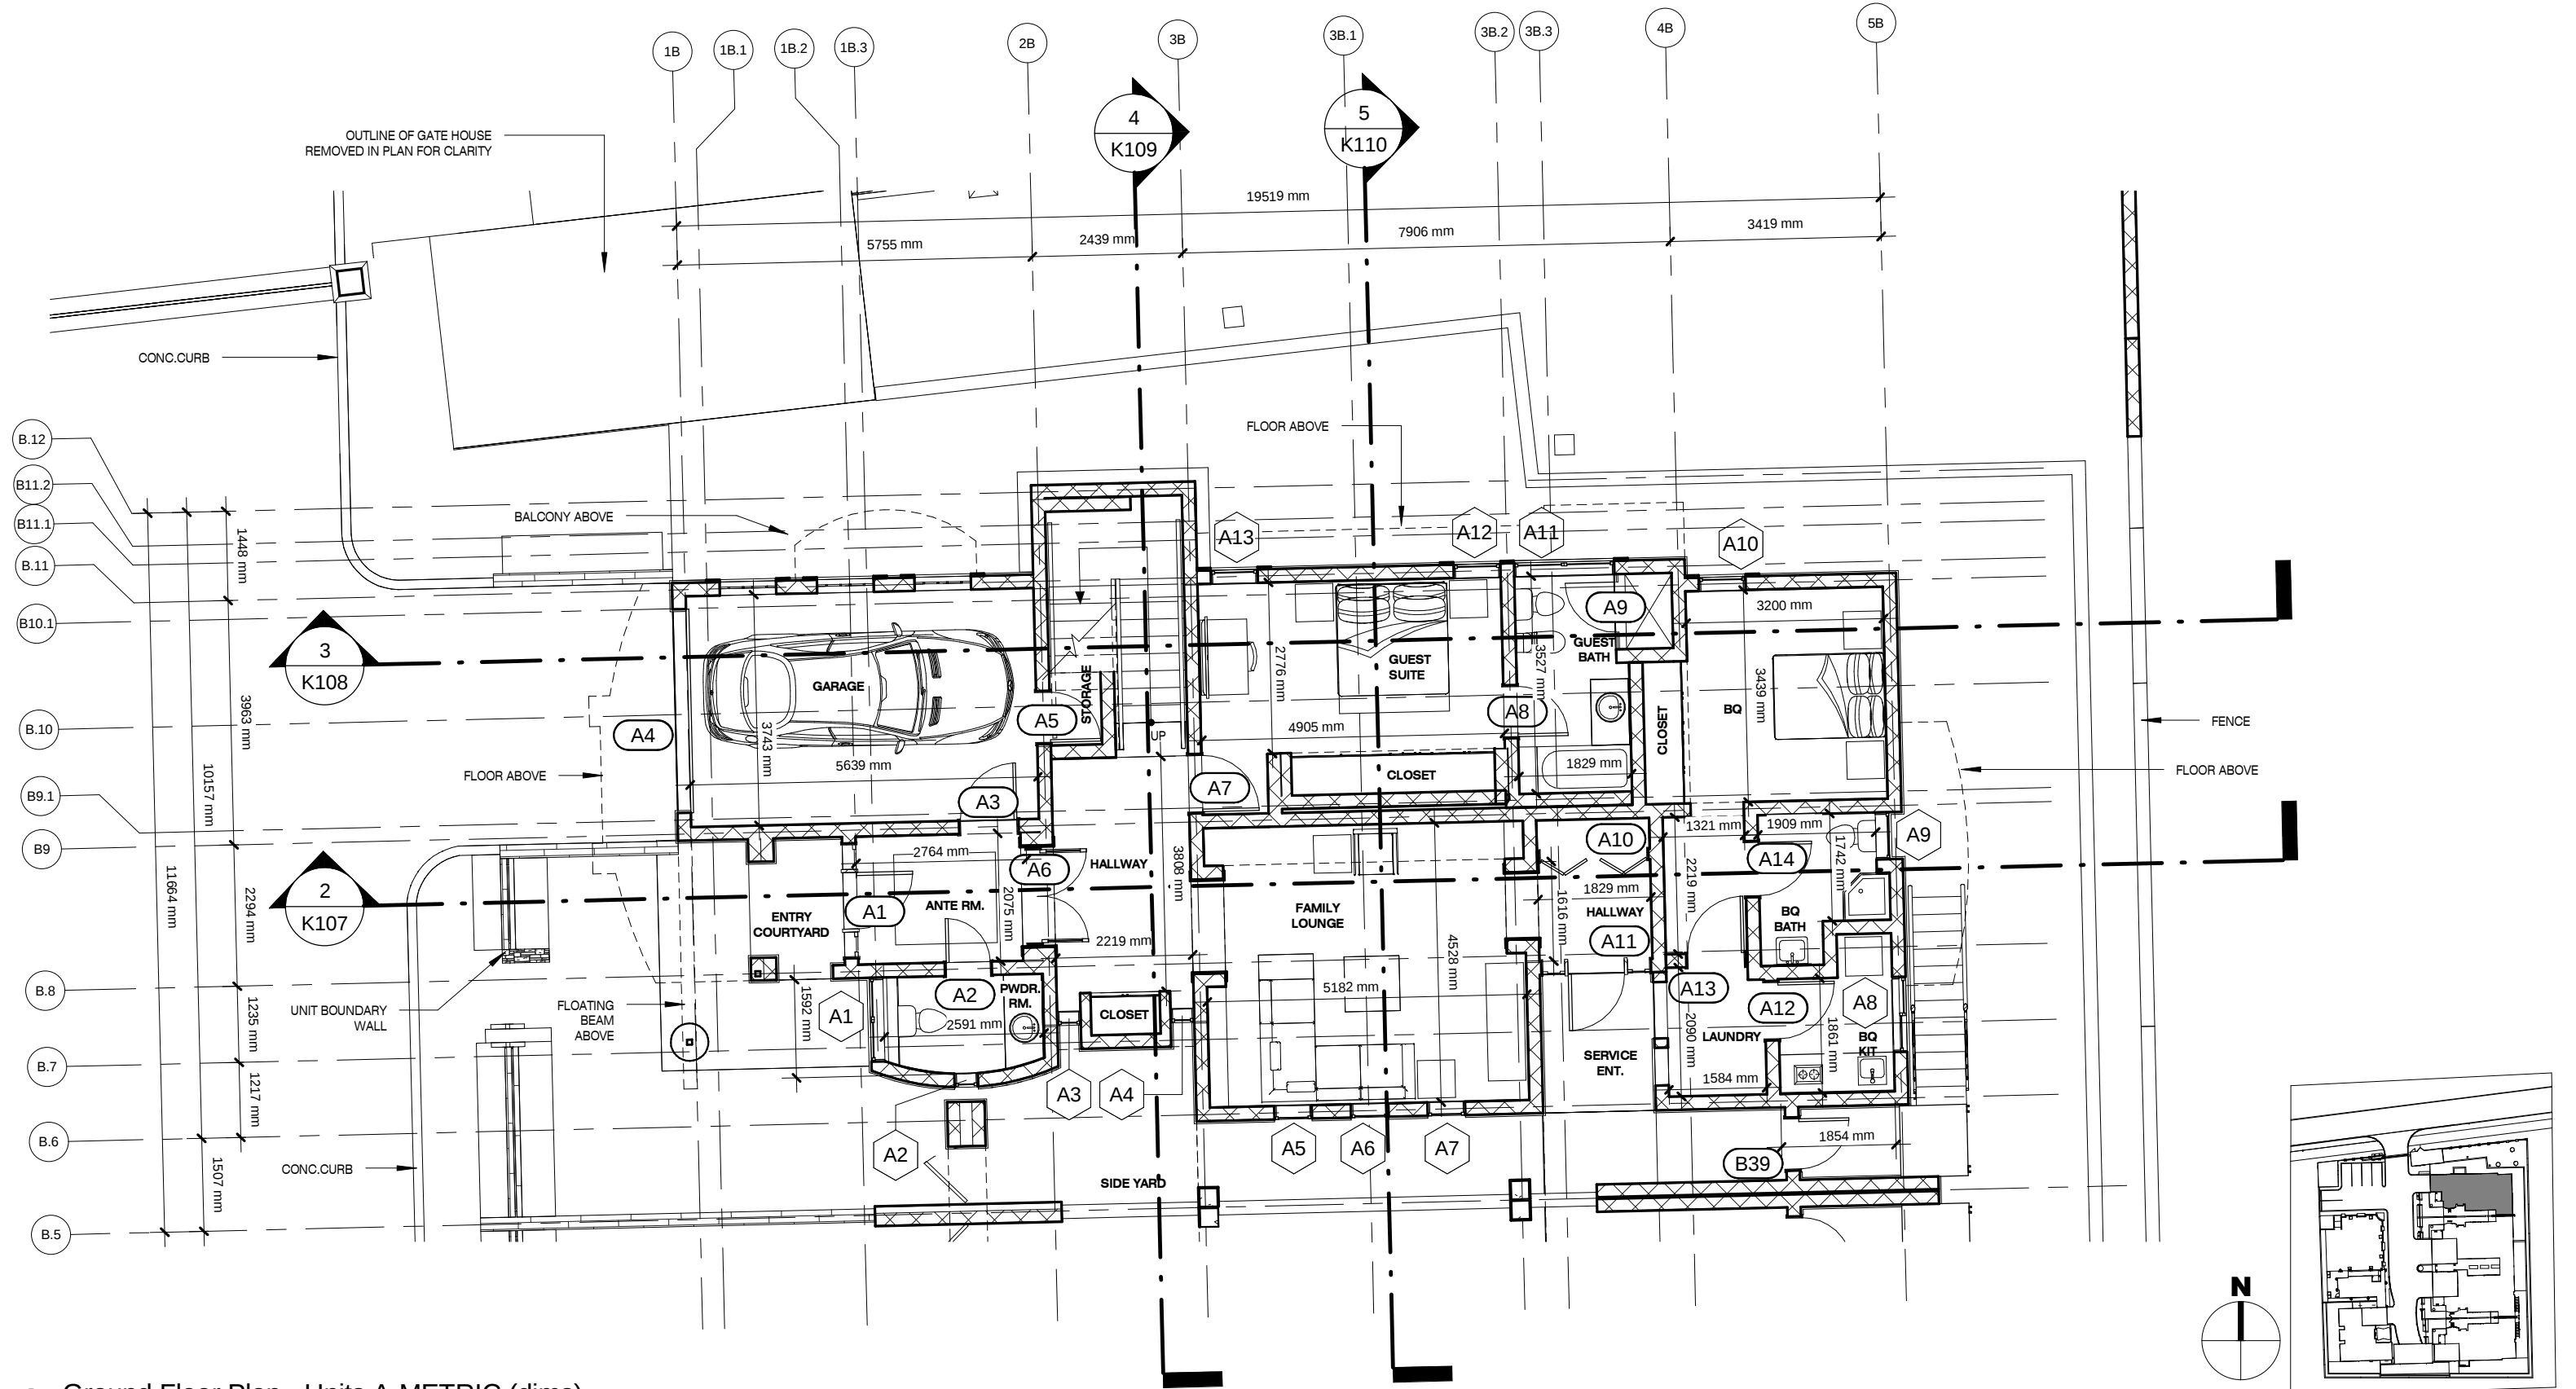

JOTINGA PROPERTY
DEVELOPMENT & SERVICES LTD.

KATAMPE VIEW TERRACES
A five (5) unit terrace home development
Plot 281
KATAMPE EXTENSION, ABUJA, FCT, NIGERIA

Grnd Flr Plan - Unit A
Date 12.04.12
Scale As indicated
K100

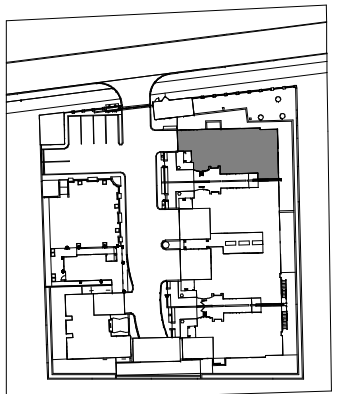 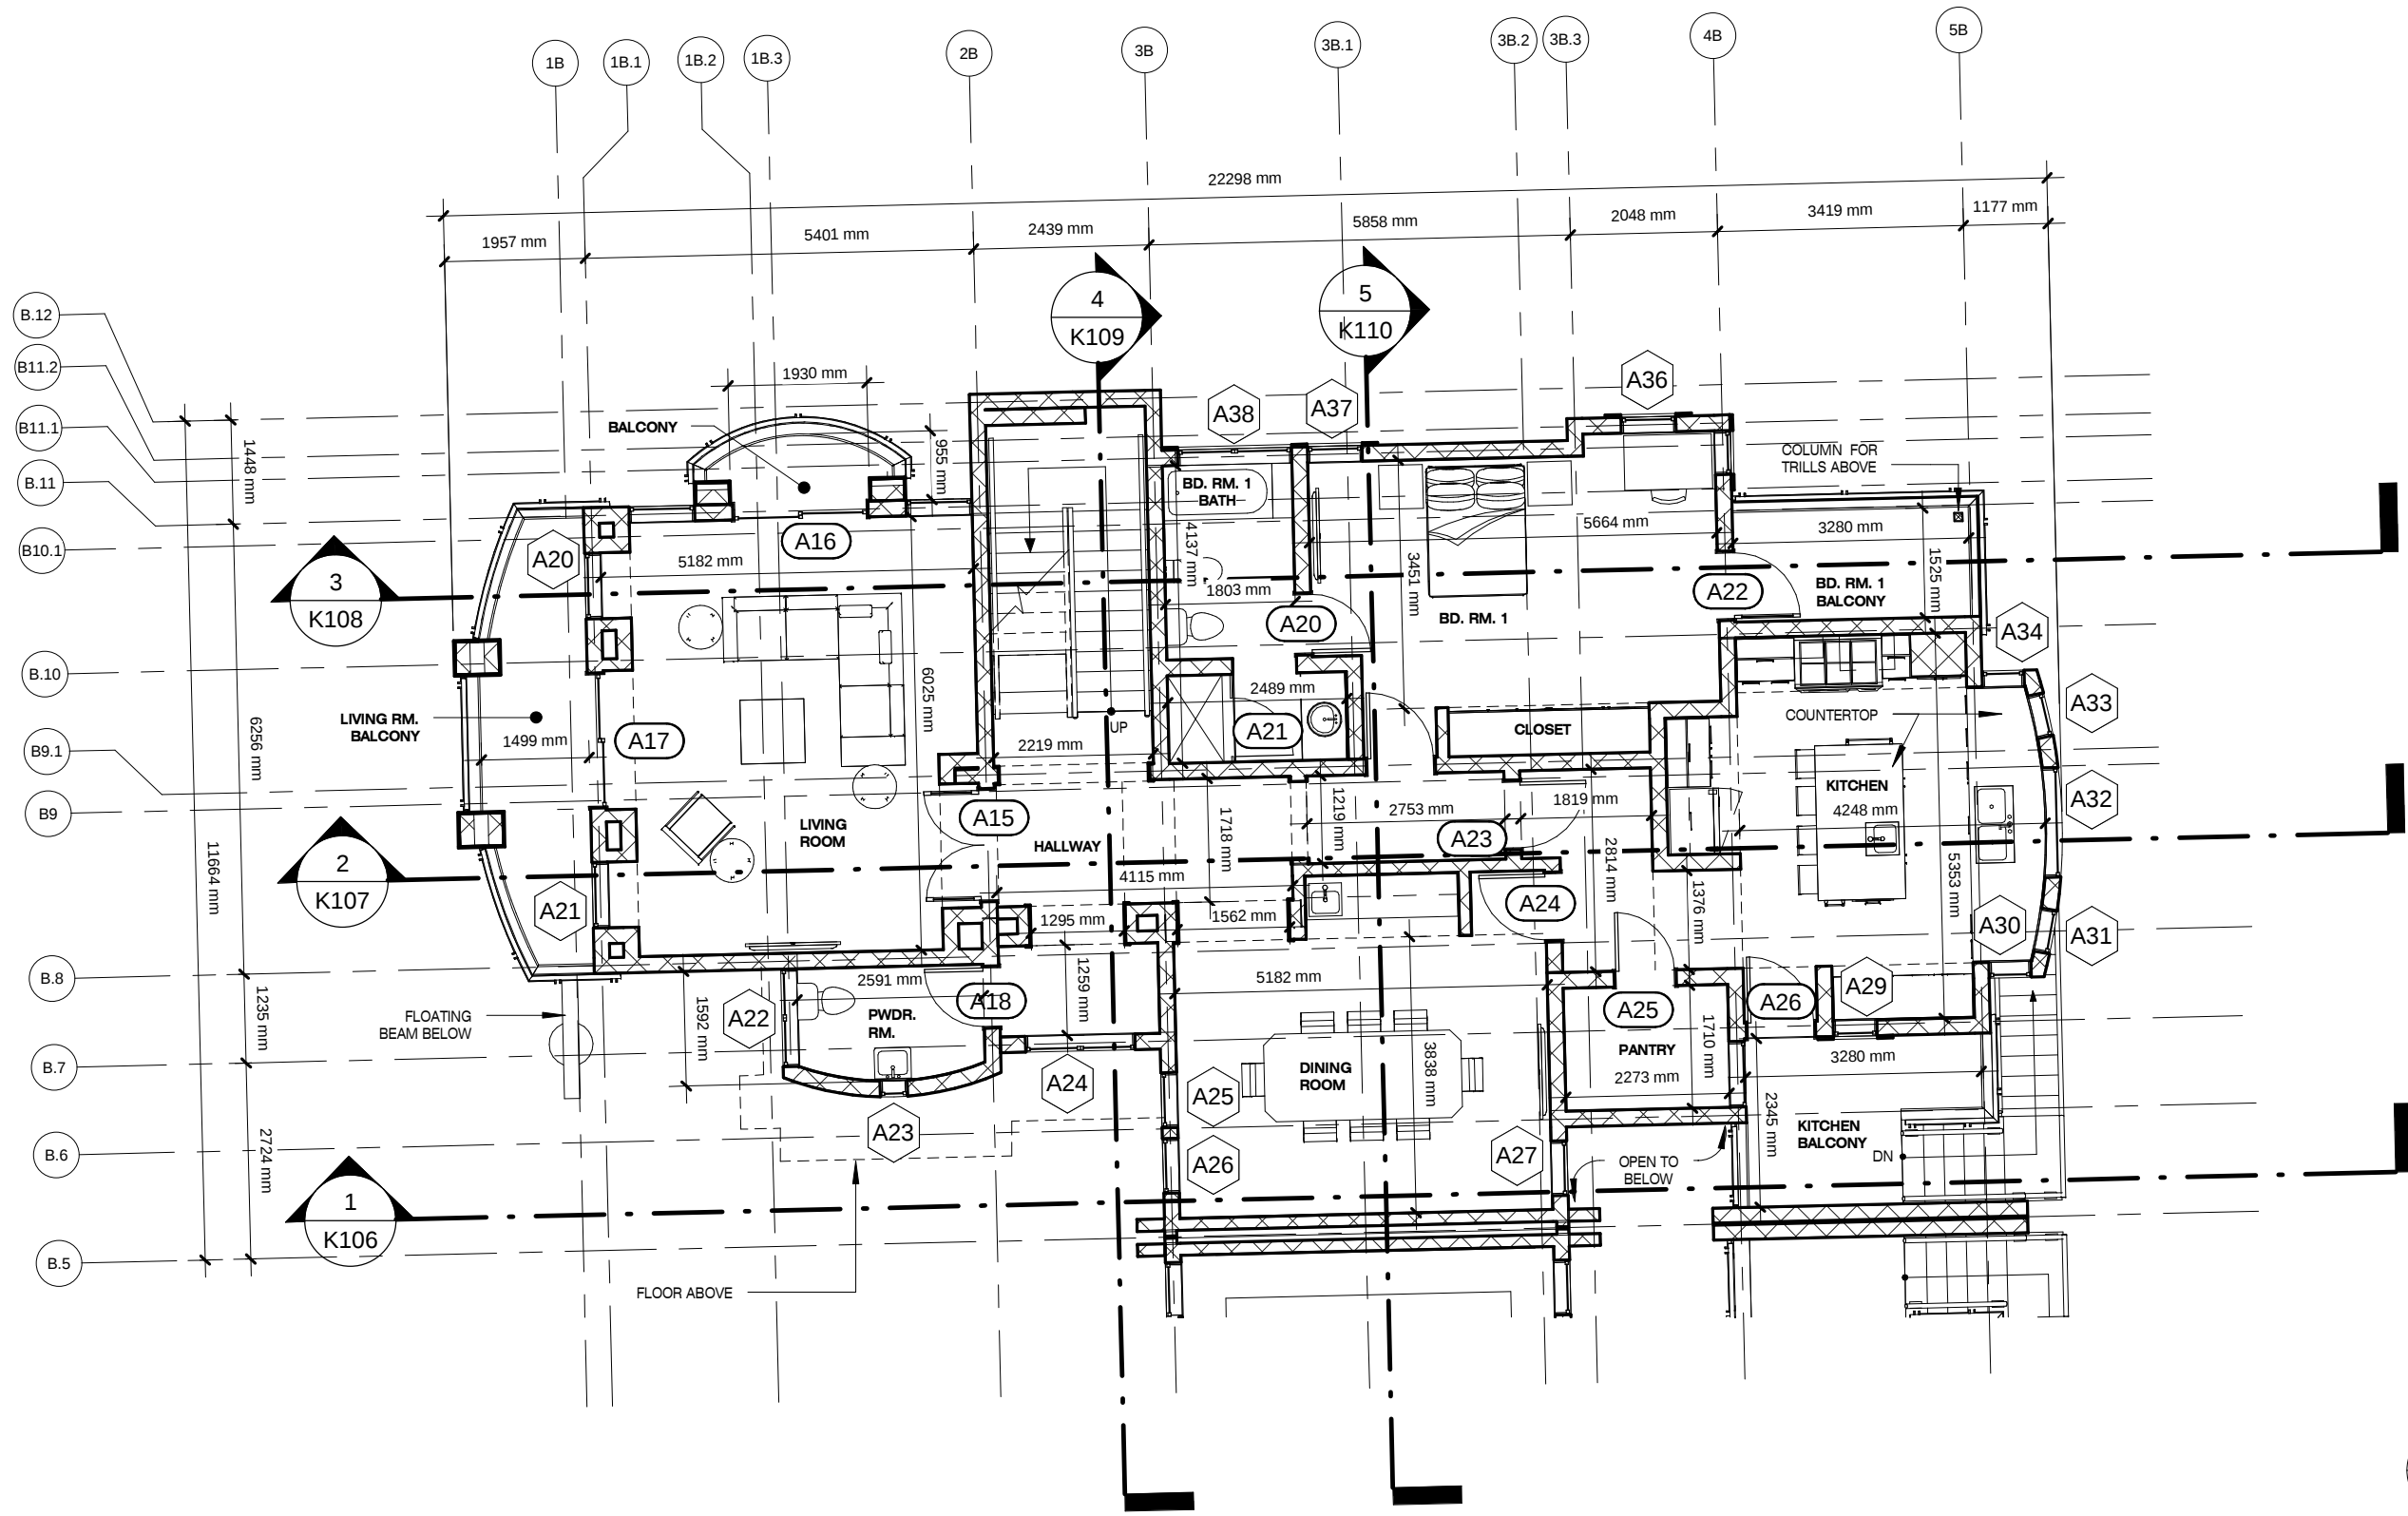

KEY PLAN

1 First Floor Plan - Units A- METRIC (dims)
1 : 100

**JOTINGA PROPERTY
DEVELOPMENT & SERVICES LTD.**



KATAMPE VIEW TERRACES
A five (5) unit terrace home development
Plot 281
KATAMPE EXTENSION, ABUJA, FCT, NIGERIA

1st Flr Plan - Unit A

Date 12.04.12

Scale As indicated

K101

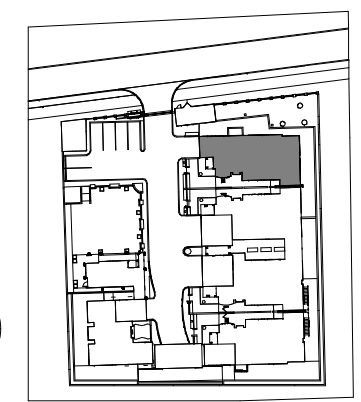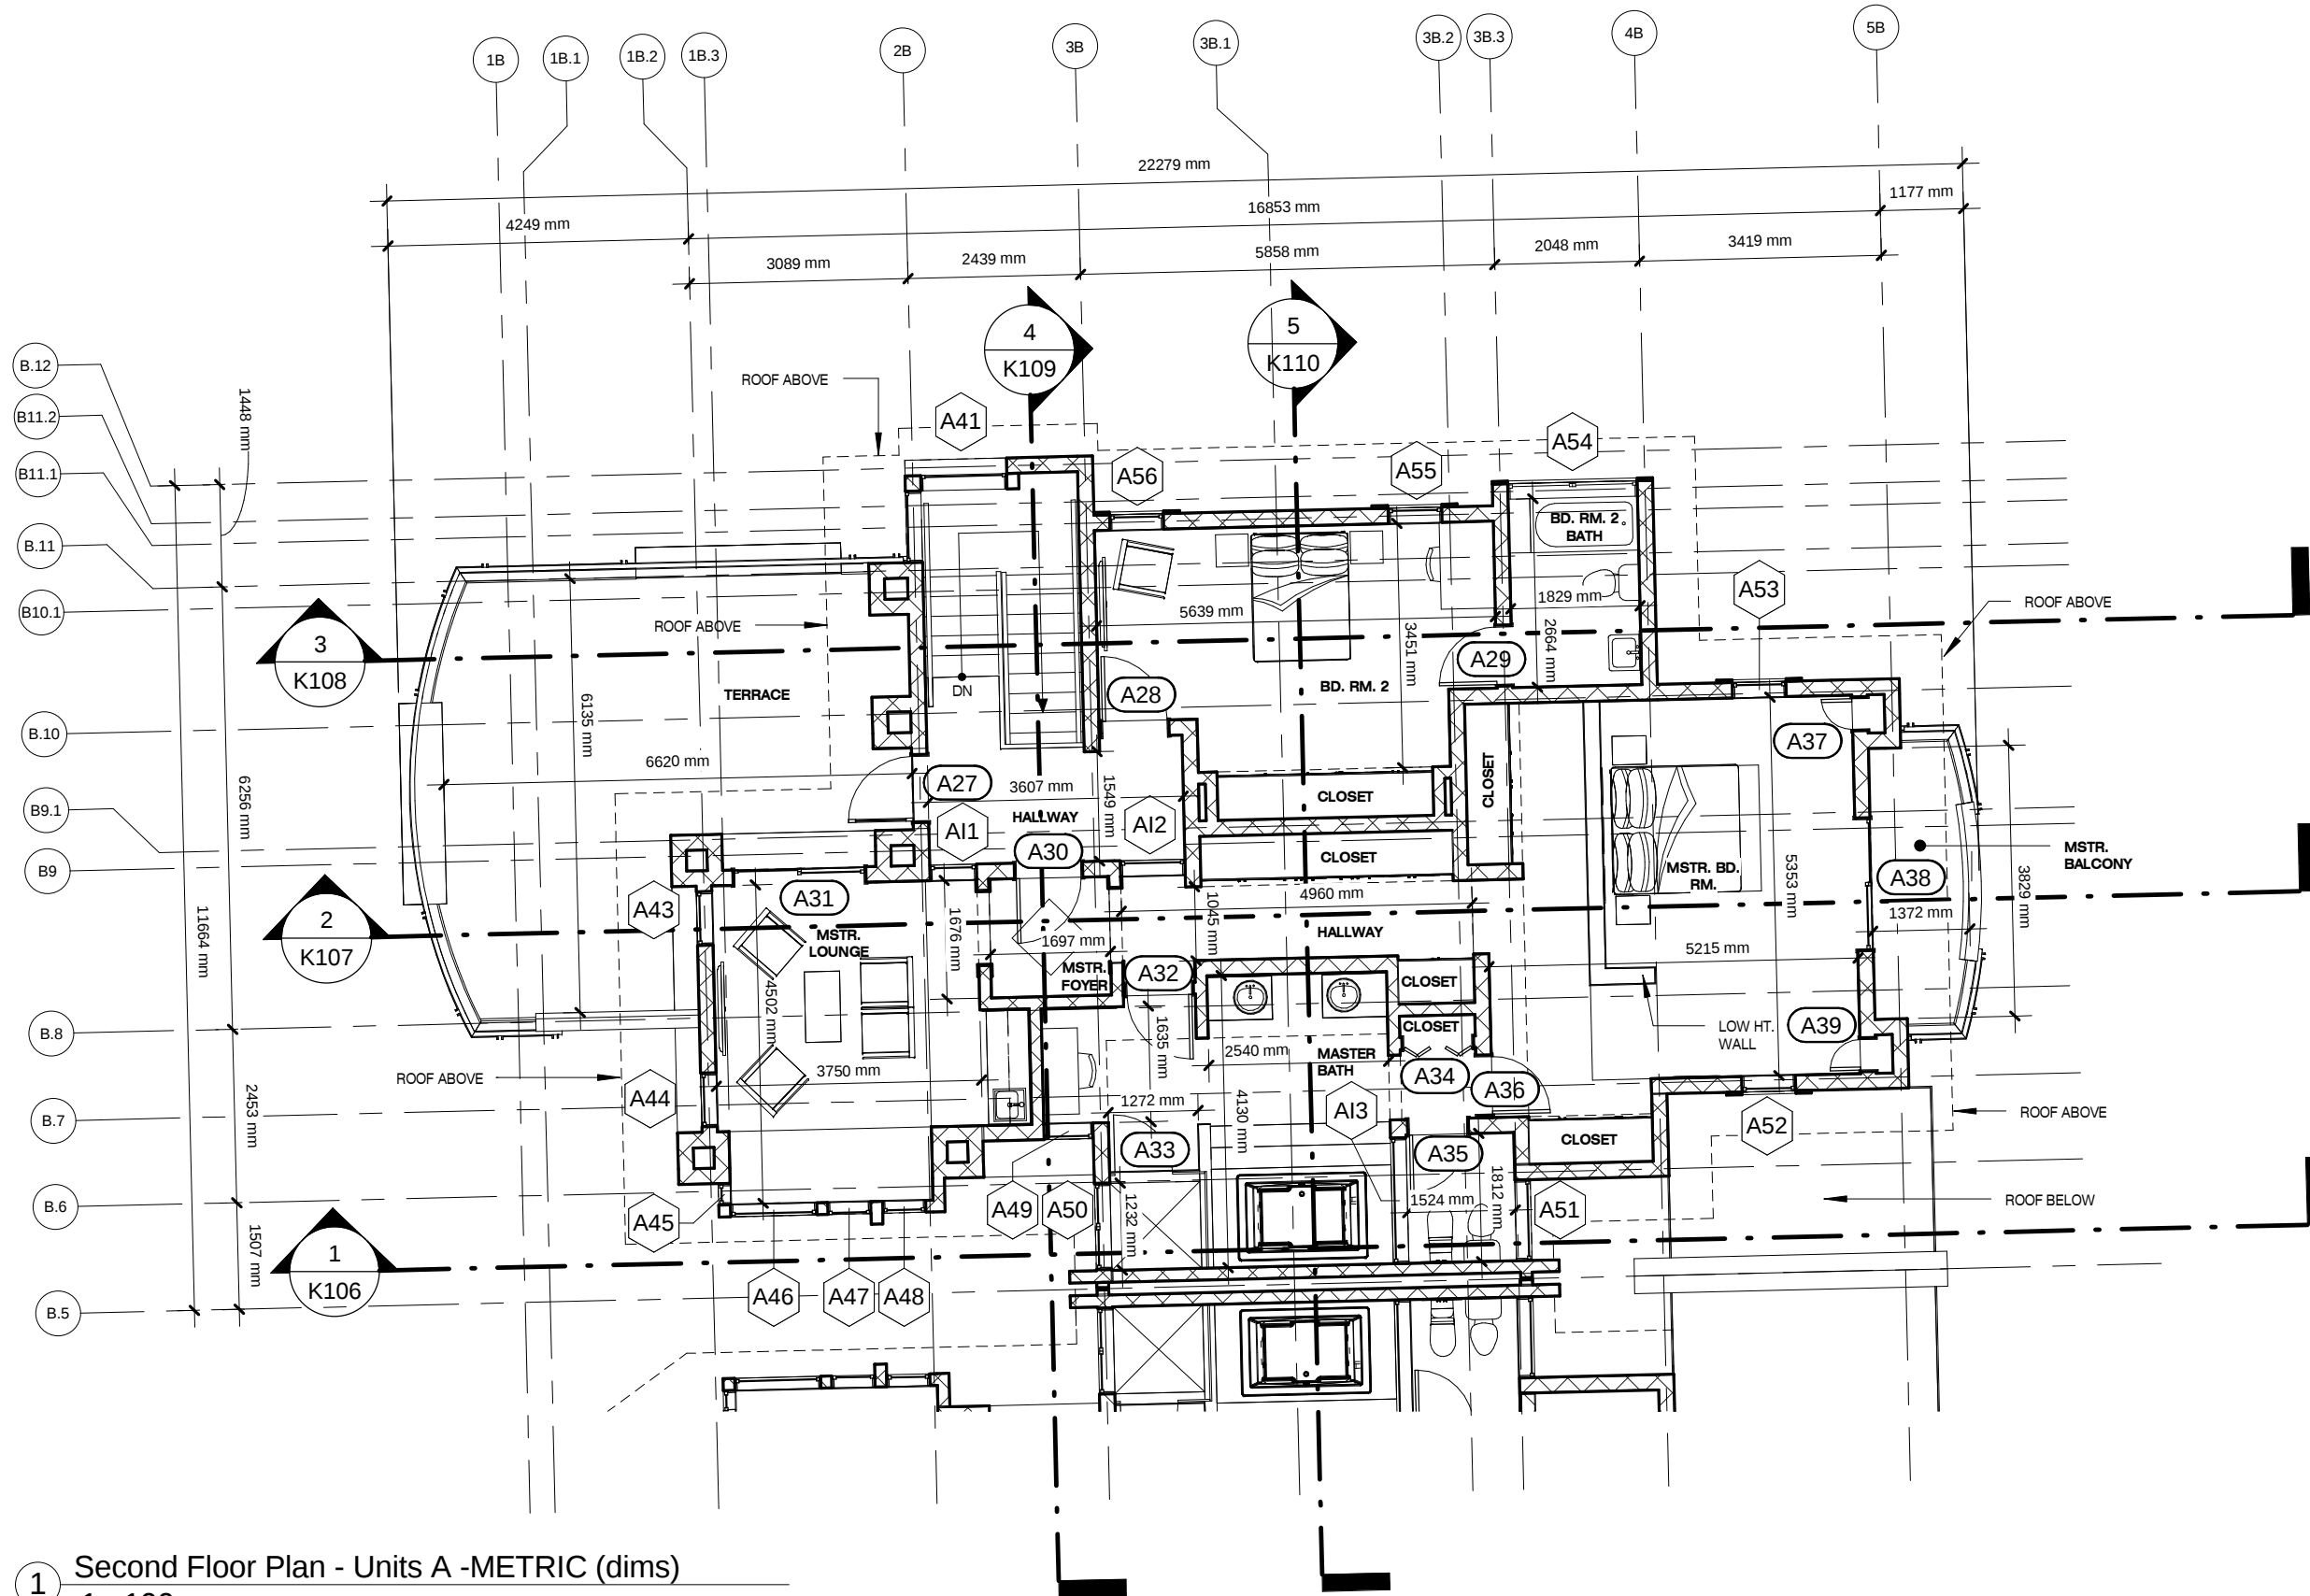

KEY PLAN


1 Second Floor Plan - Units A -METRIC (dims)
1 : 100

**JOTINGA PROPERTY
DEVELOPMENT & SERVICES LTD.**



KATAMPE VIEW TERRACES
A five (5) unit terrace home development
Plot 281
KATAMPE EXTENSION, ABUJA, FCT, NIGERIA

2nd Flr Plan - Unit A	
Date 12.04.12	K102
Scale As indicated	

12/4/2012 11:02:15 AM

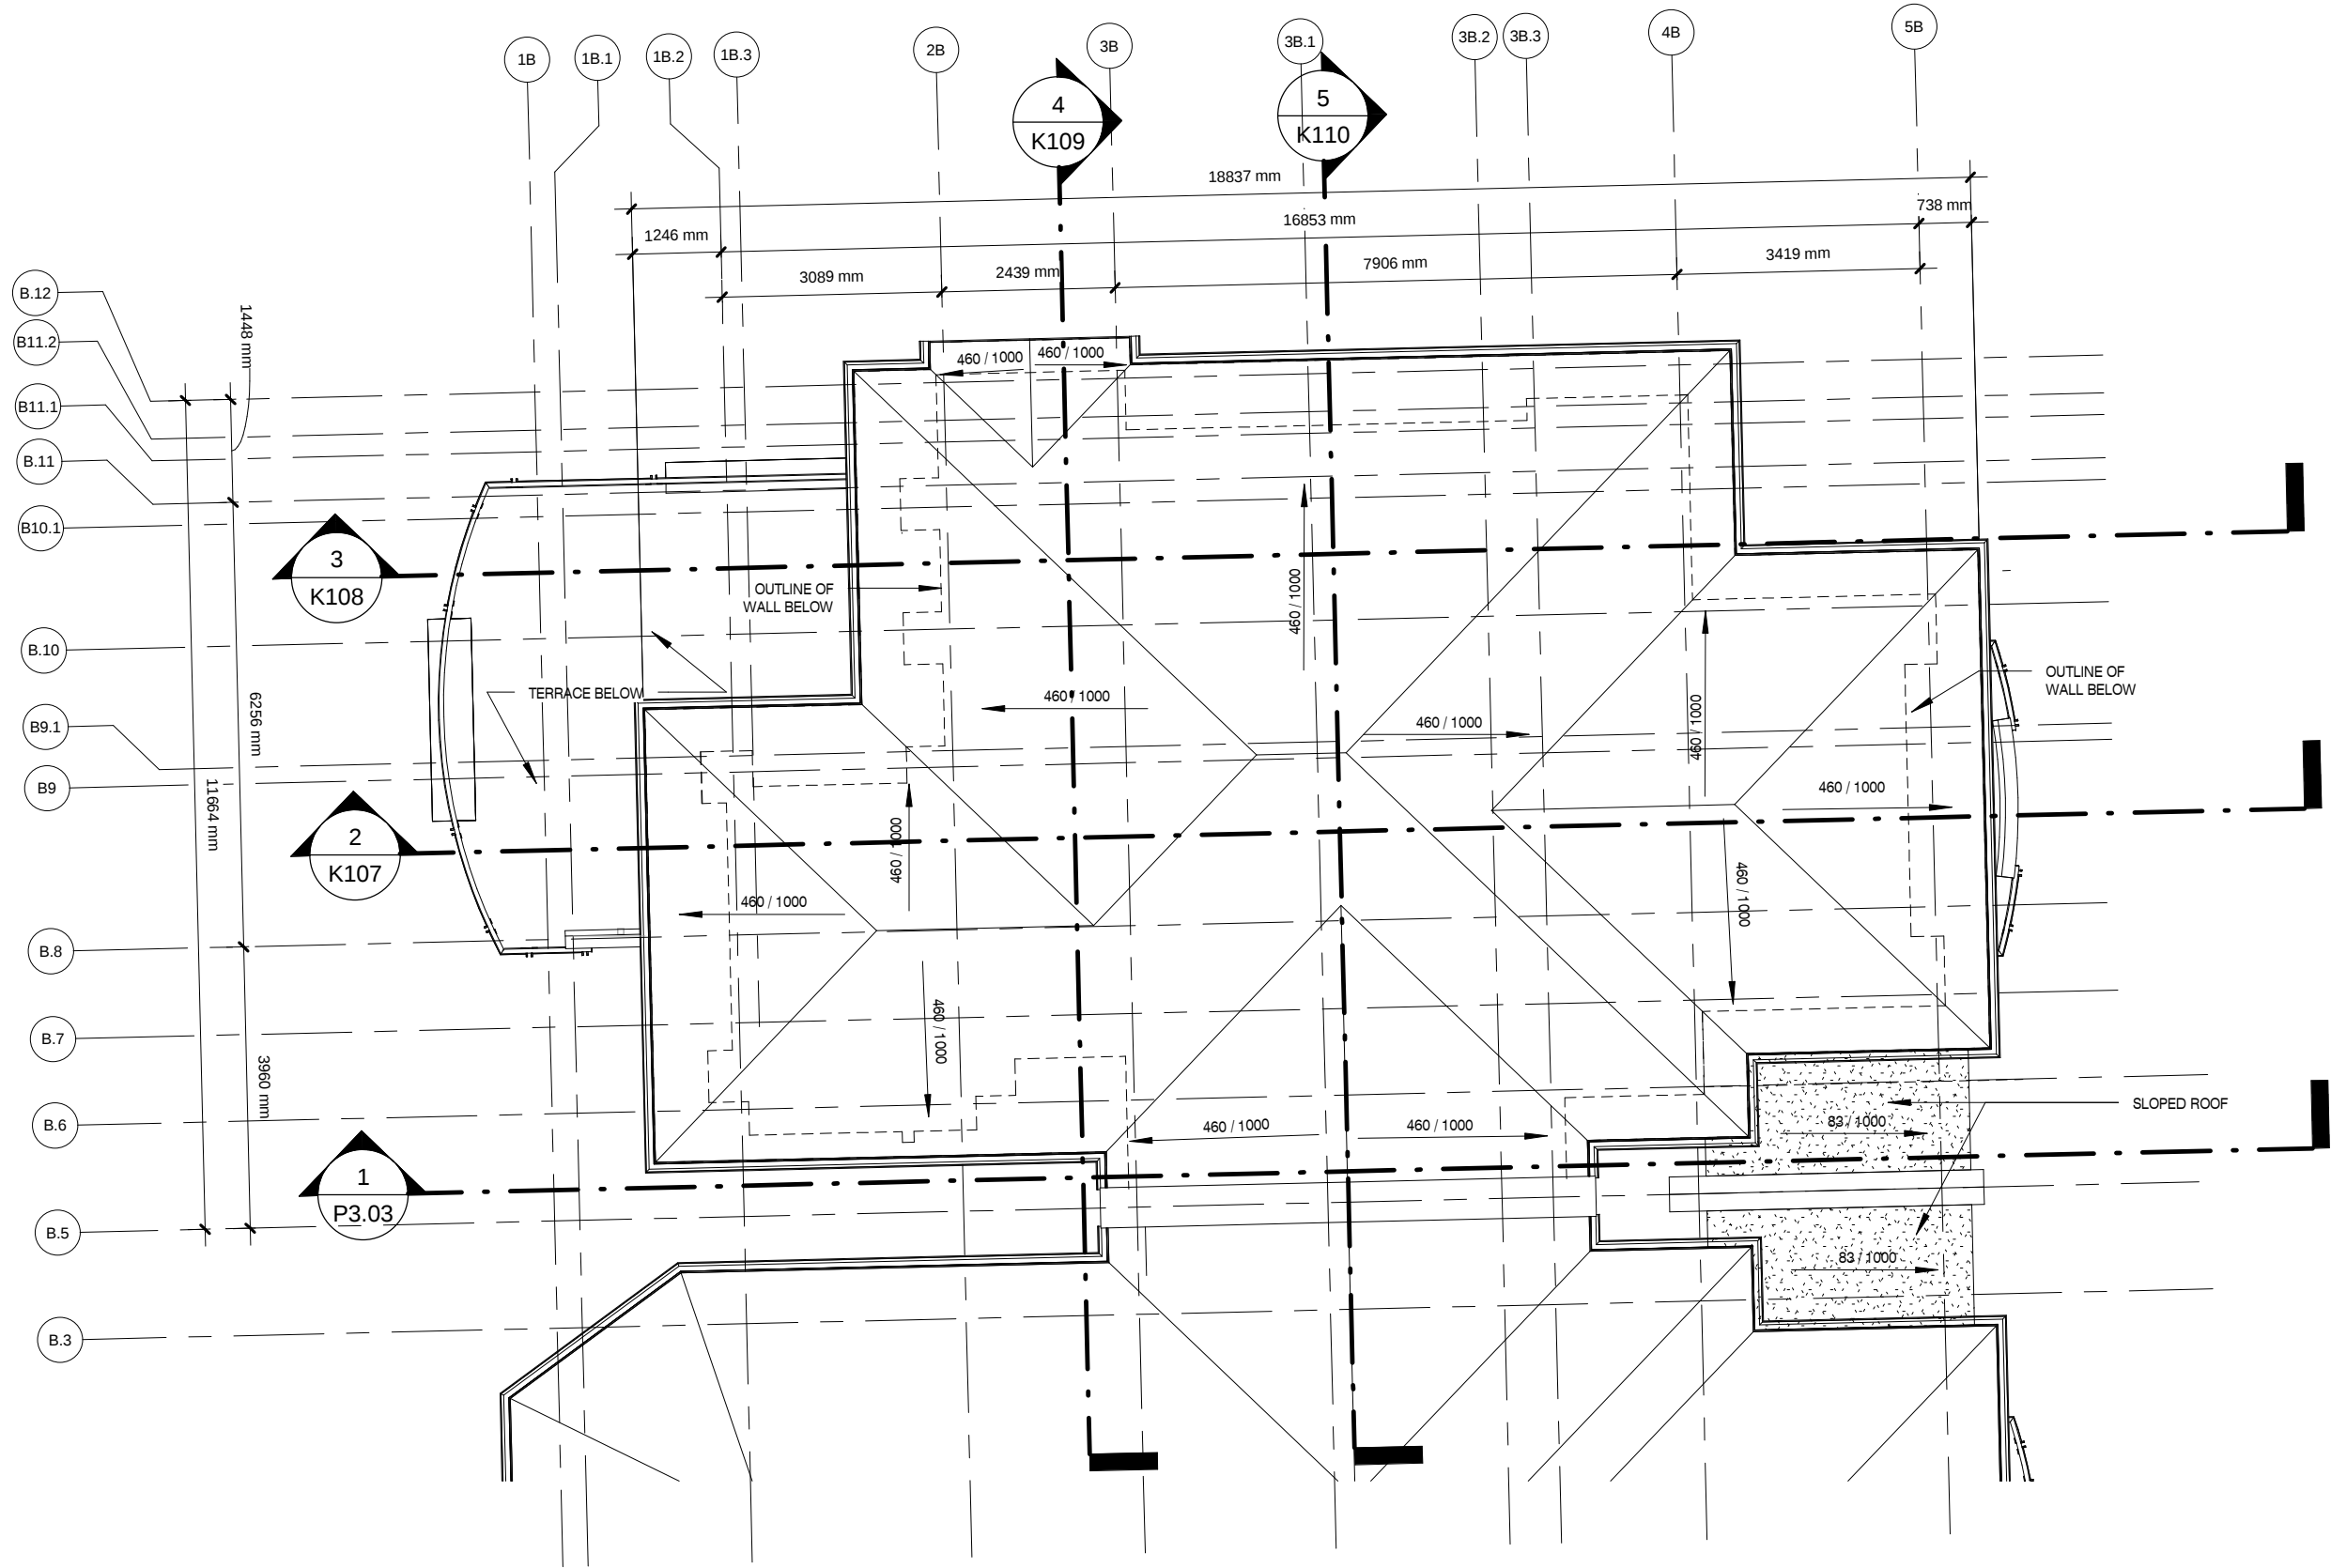

1 Roof Plan - Unit A - METRIC
1 : 100

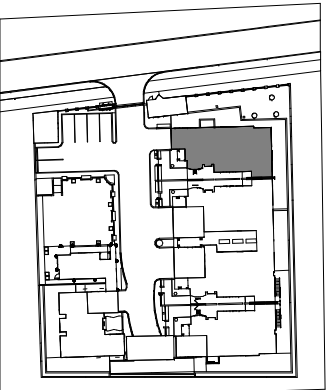 

KEY PLAN

JOTINGA PROPERTY
DEVELOPMENT & SERVICES LTD.


KATAMPE VIEW TERRACES
A five (5) unit terrace home development
Plot 281
KATAMPE EXTENSION, ABUJA, FCT, NIGERIA

Roof Plan - Unit A

Date 12.04.12

Scale As indicated

K103

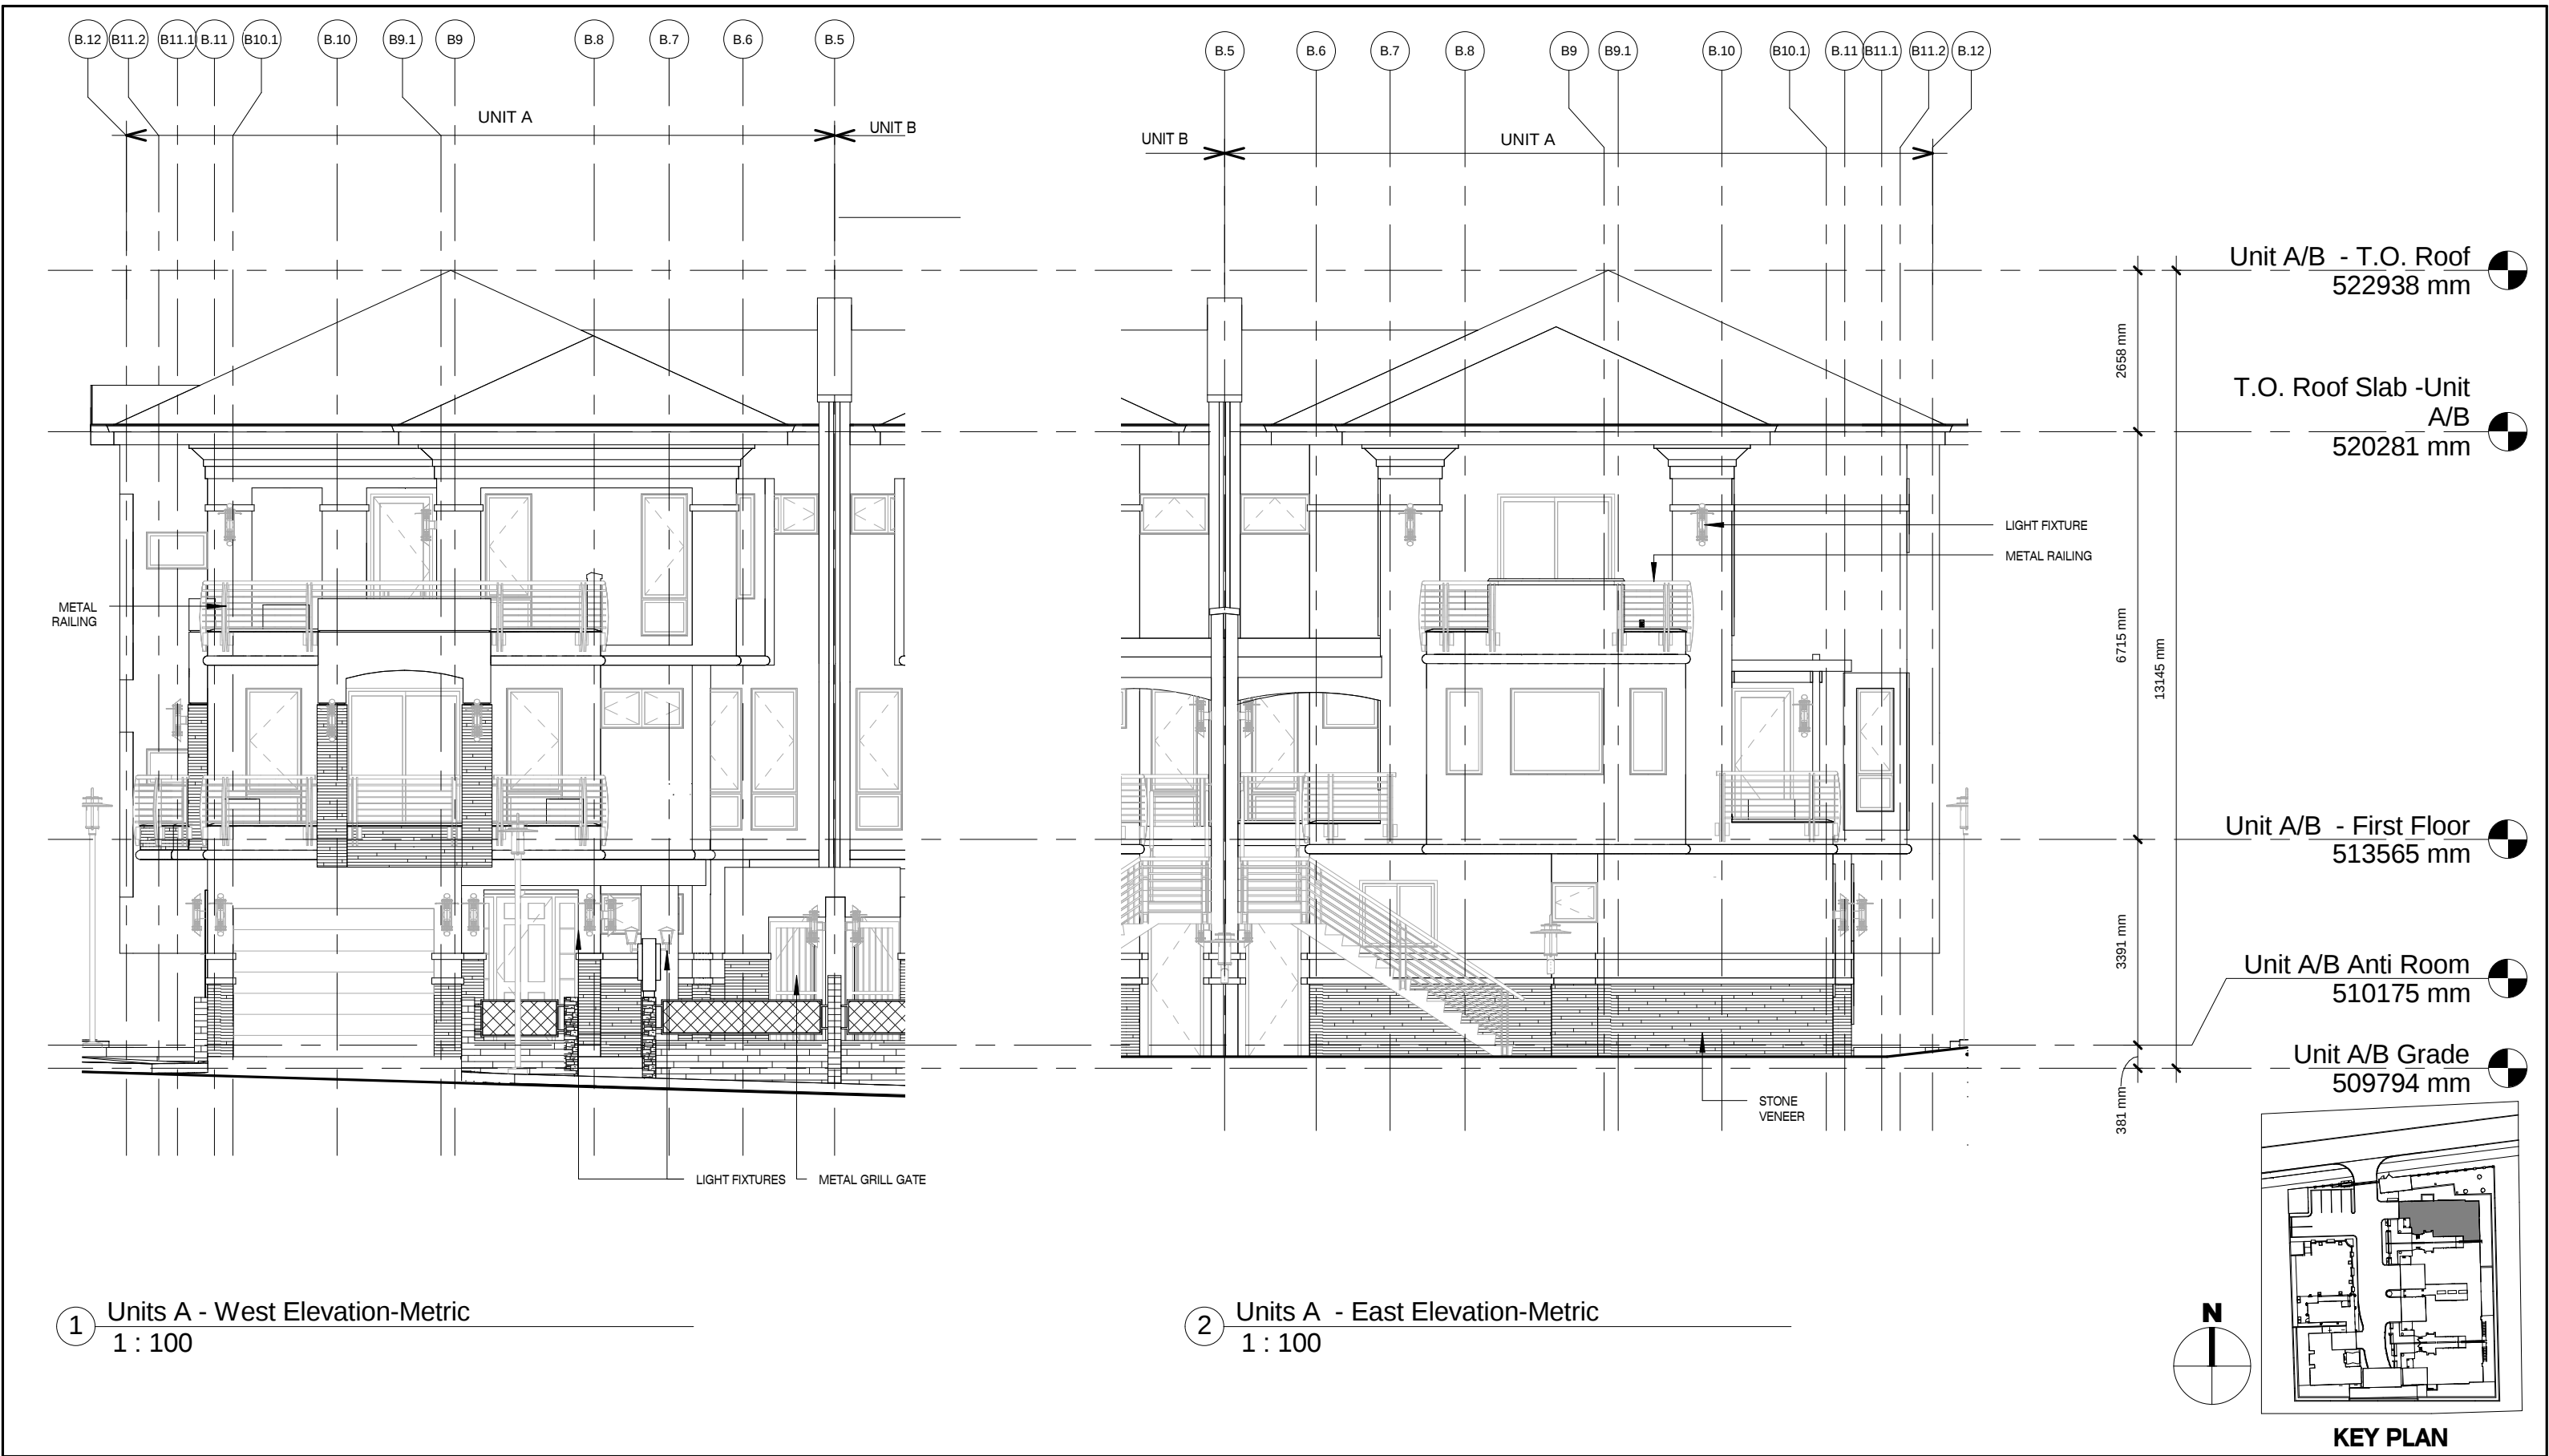

JOTINGA PROPERTY
DEVELOPMENT & SERVICES LTD.


KATAMPE VIEW TERRACES
A five (5) unit terrace home development
Plot 281
KATAMPE EXTENSION, ABUJA, FCT, NIGERIA

Elevations - Unit A

Date 12.04.12	K104
Scale As indicated	



1 Unit A - North Elevation-Metric
1 : 100

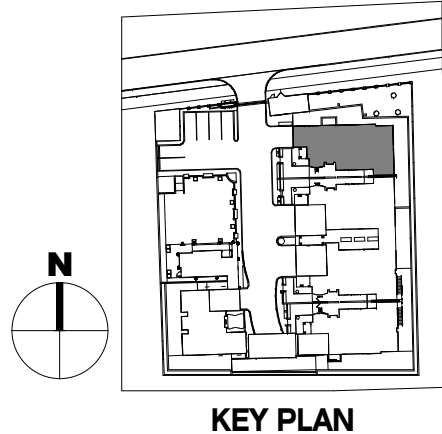


JOTINGA PROPERTY
DEVELOPMENT & SERVICES LTD.

KATAMPE VIEW TERRACES
A five (5) unit terrace home development
Plot 281
KATAMPE EXTENSION, ABUJA, FCT, NIGERIA

Elevations - Unit A	
Date 12.04.12	K105
Scale As indicated	




1 South Elevation- Unit A -Metric
1 : 100

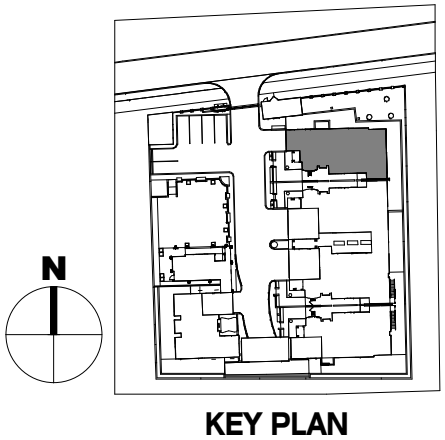


JOTINGA PROPERTY
DEVELOPMENT & SERVICES LTD.

KATAMPE VIEW TERRACES
A five (5) unit terrace home development
Plot 281
KATAMPE EXTENSION, ABUJA, FCT, NIGERIA

Elevations - Unit A	
Date 12.04.12	K106
Scale As indicated	

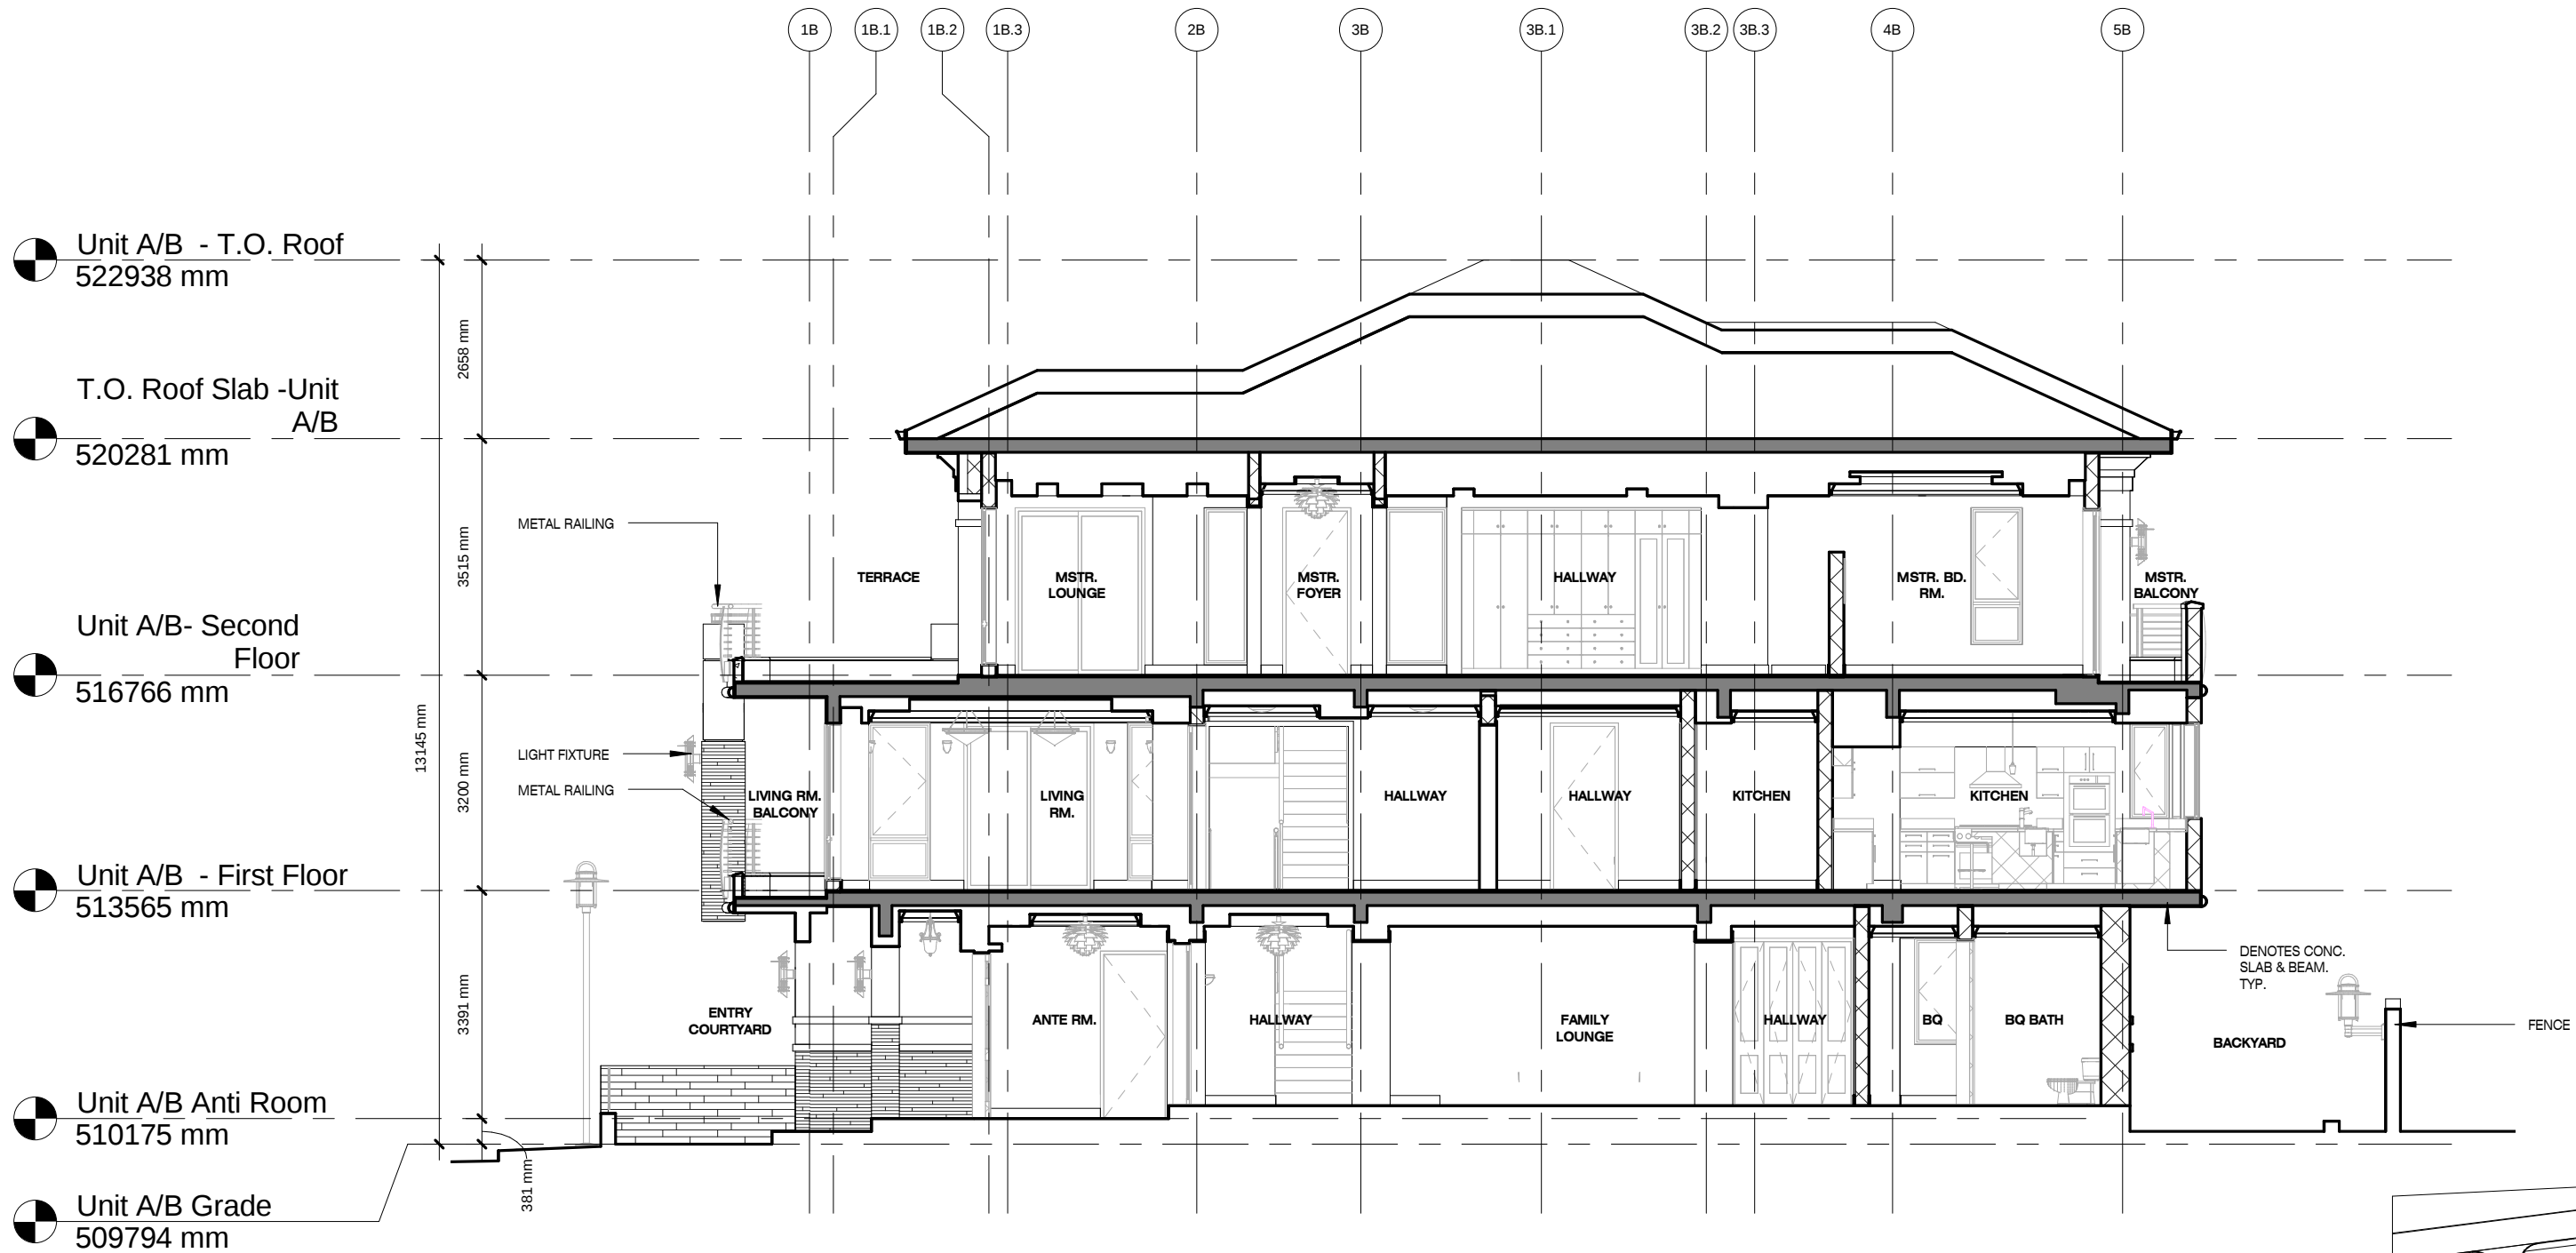

2 Section 2 Unit A
1 : 100

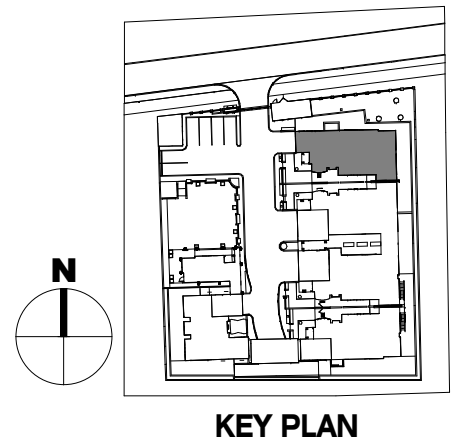

JOTINGA PROPERTY
DEVELOPMENT & SERVICES LTD.


KATAMPE VIEW TERRACES
A five (5) unit terrace home development
Plot 281
KATAMPE EXTENSION, ABUJA, FCT, NIGERIA



Sections - Unit A

Date 12.04.12

Scale As indicated

K107

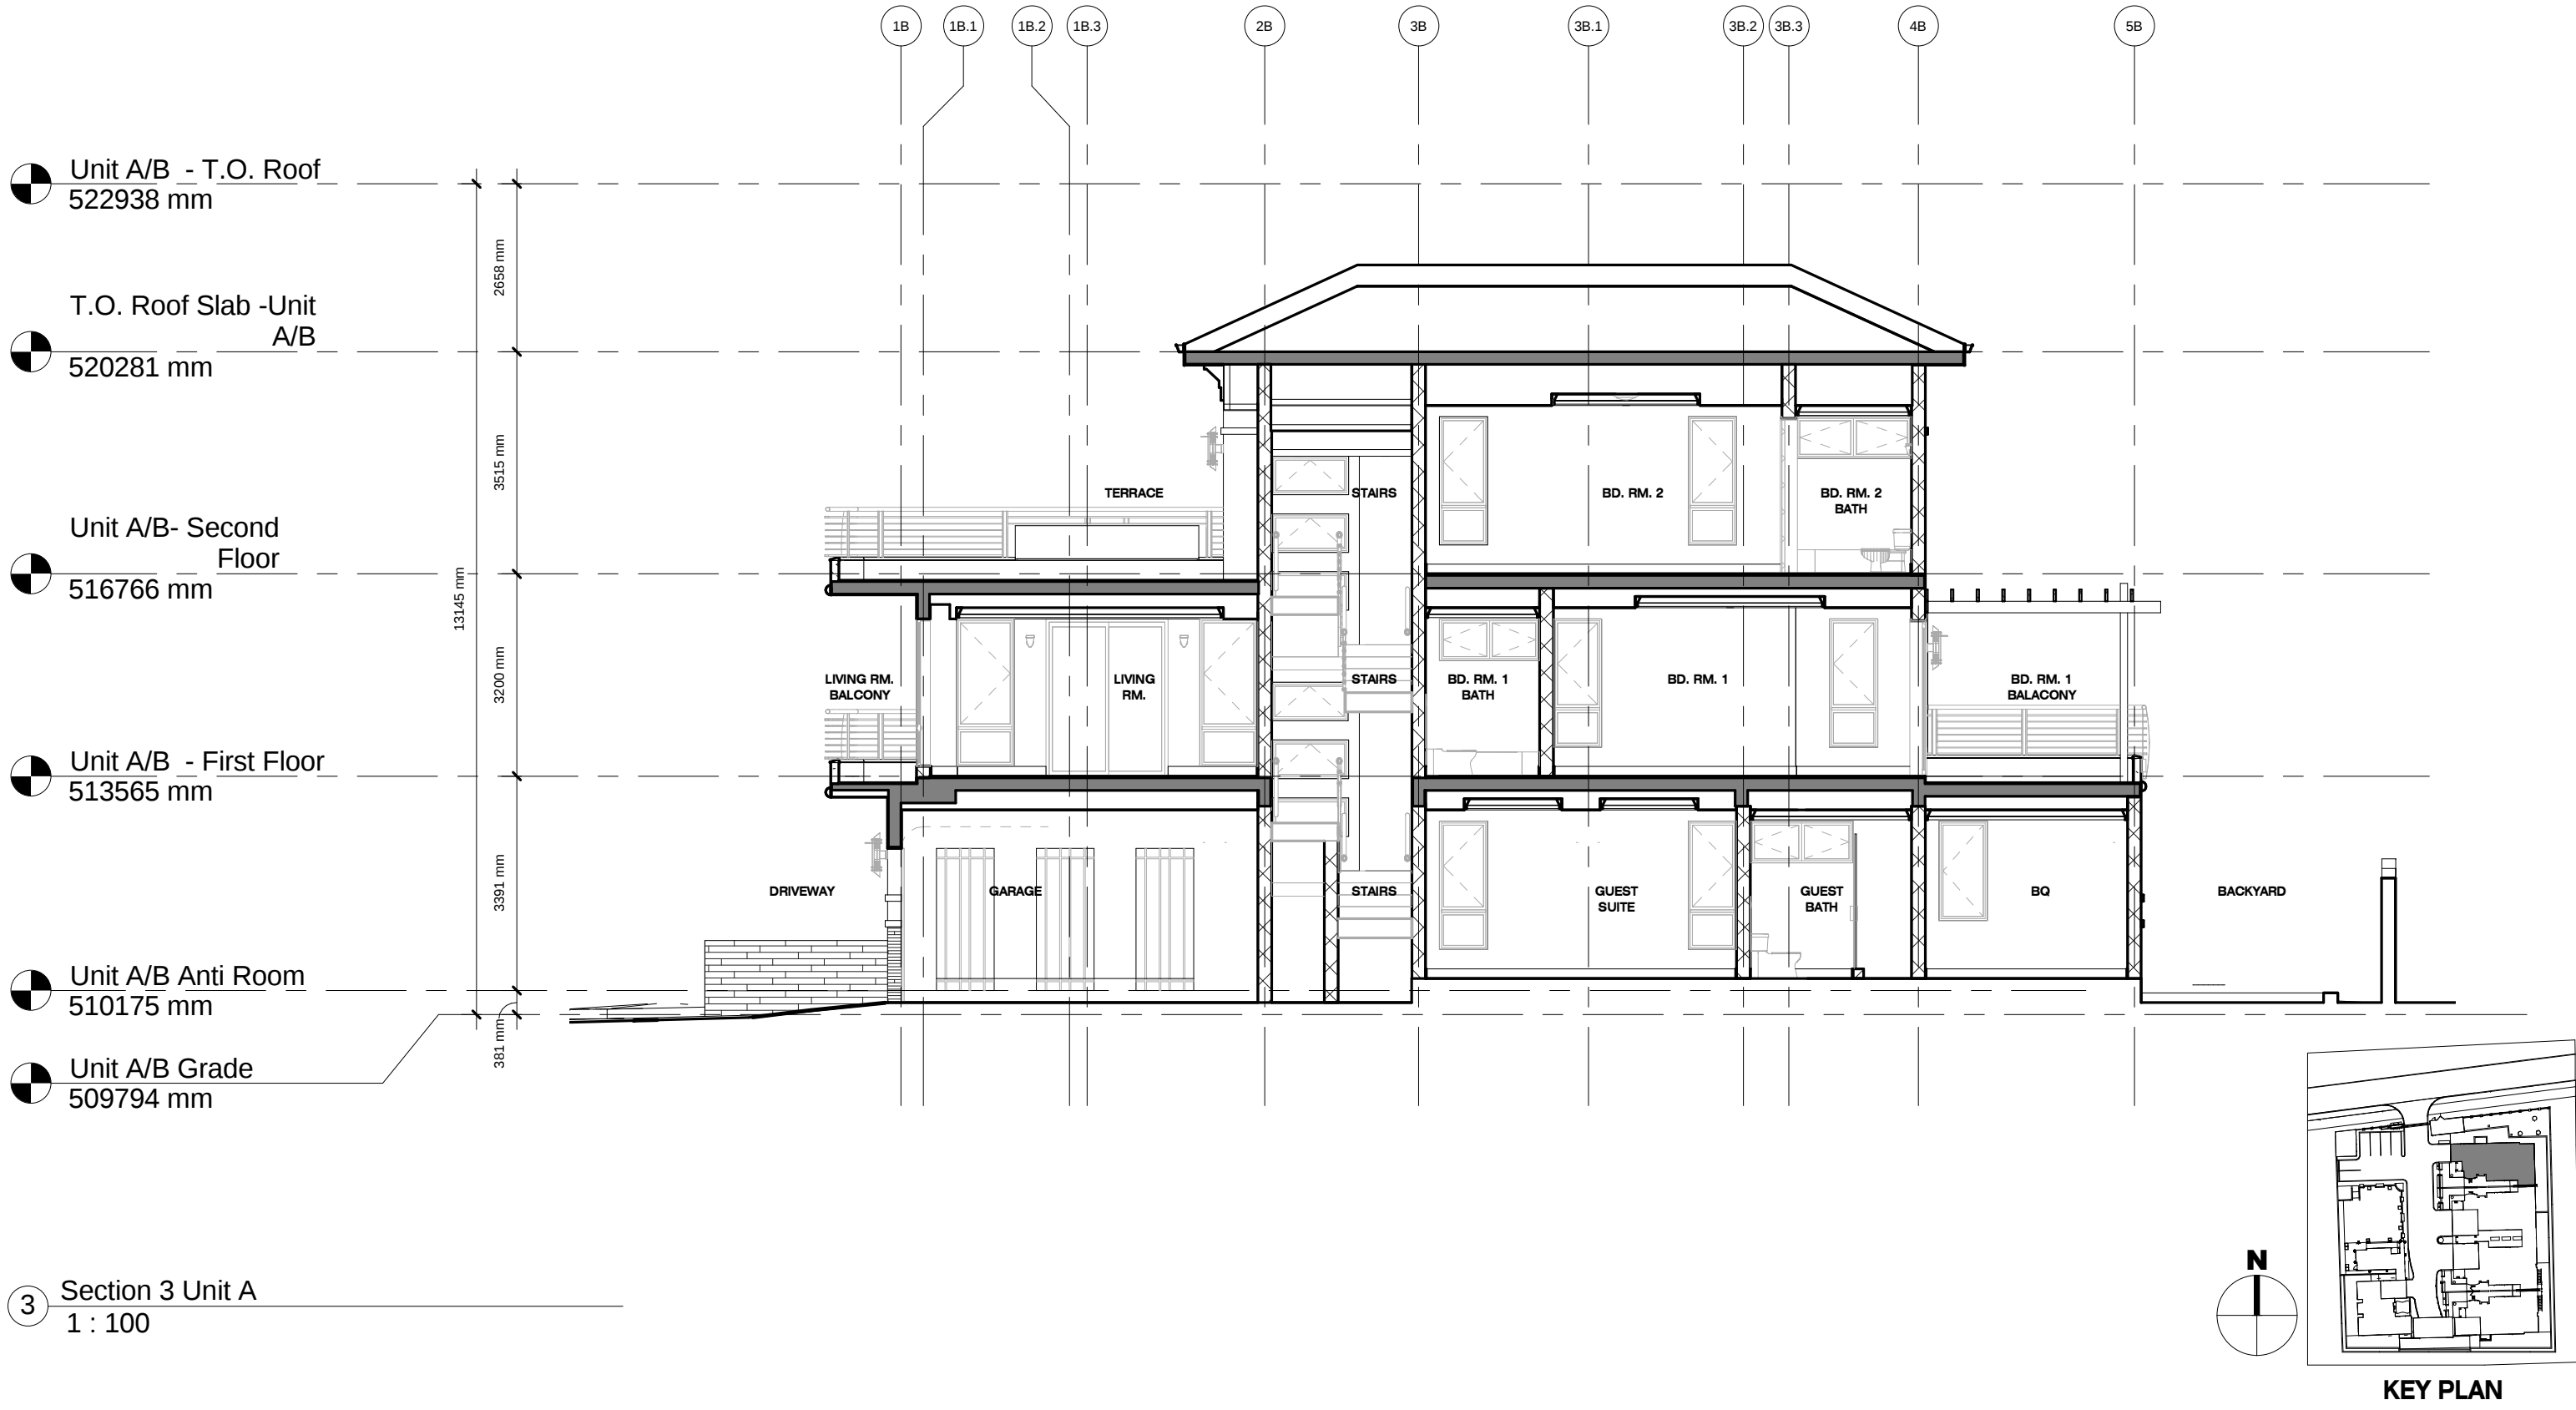

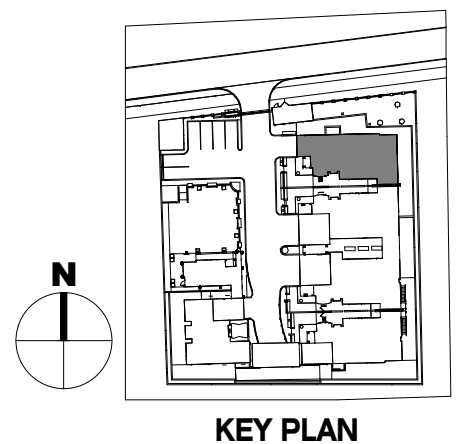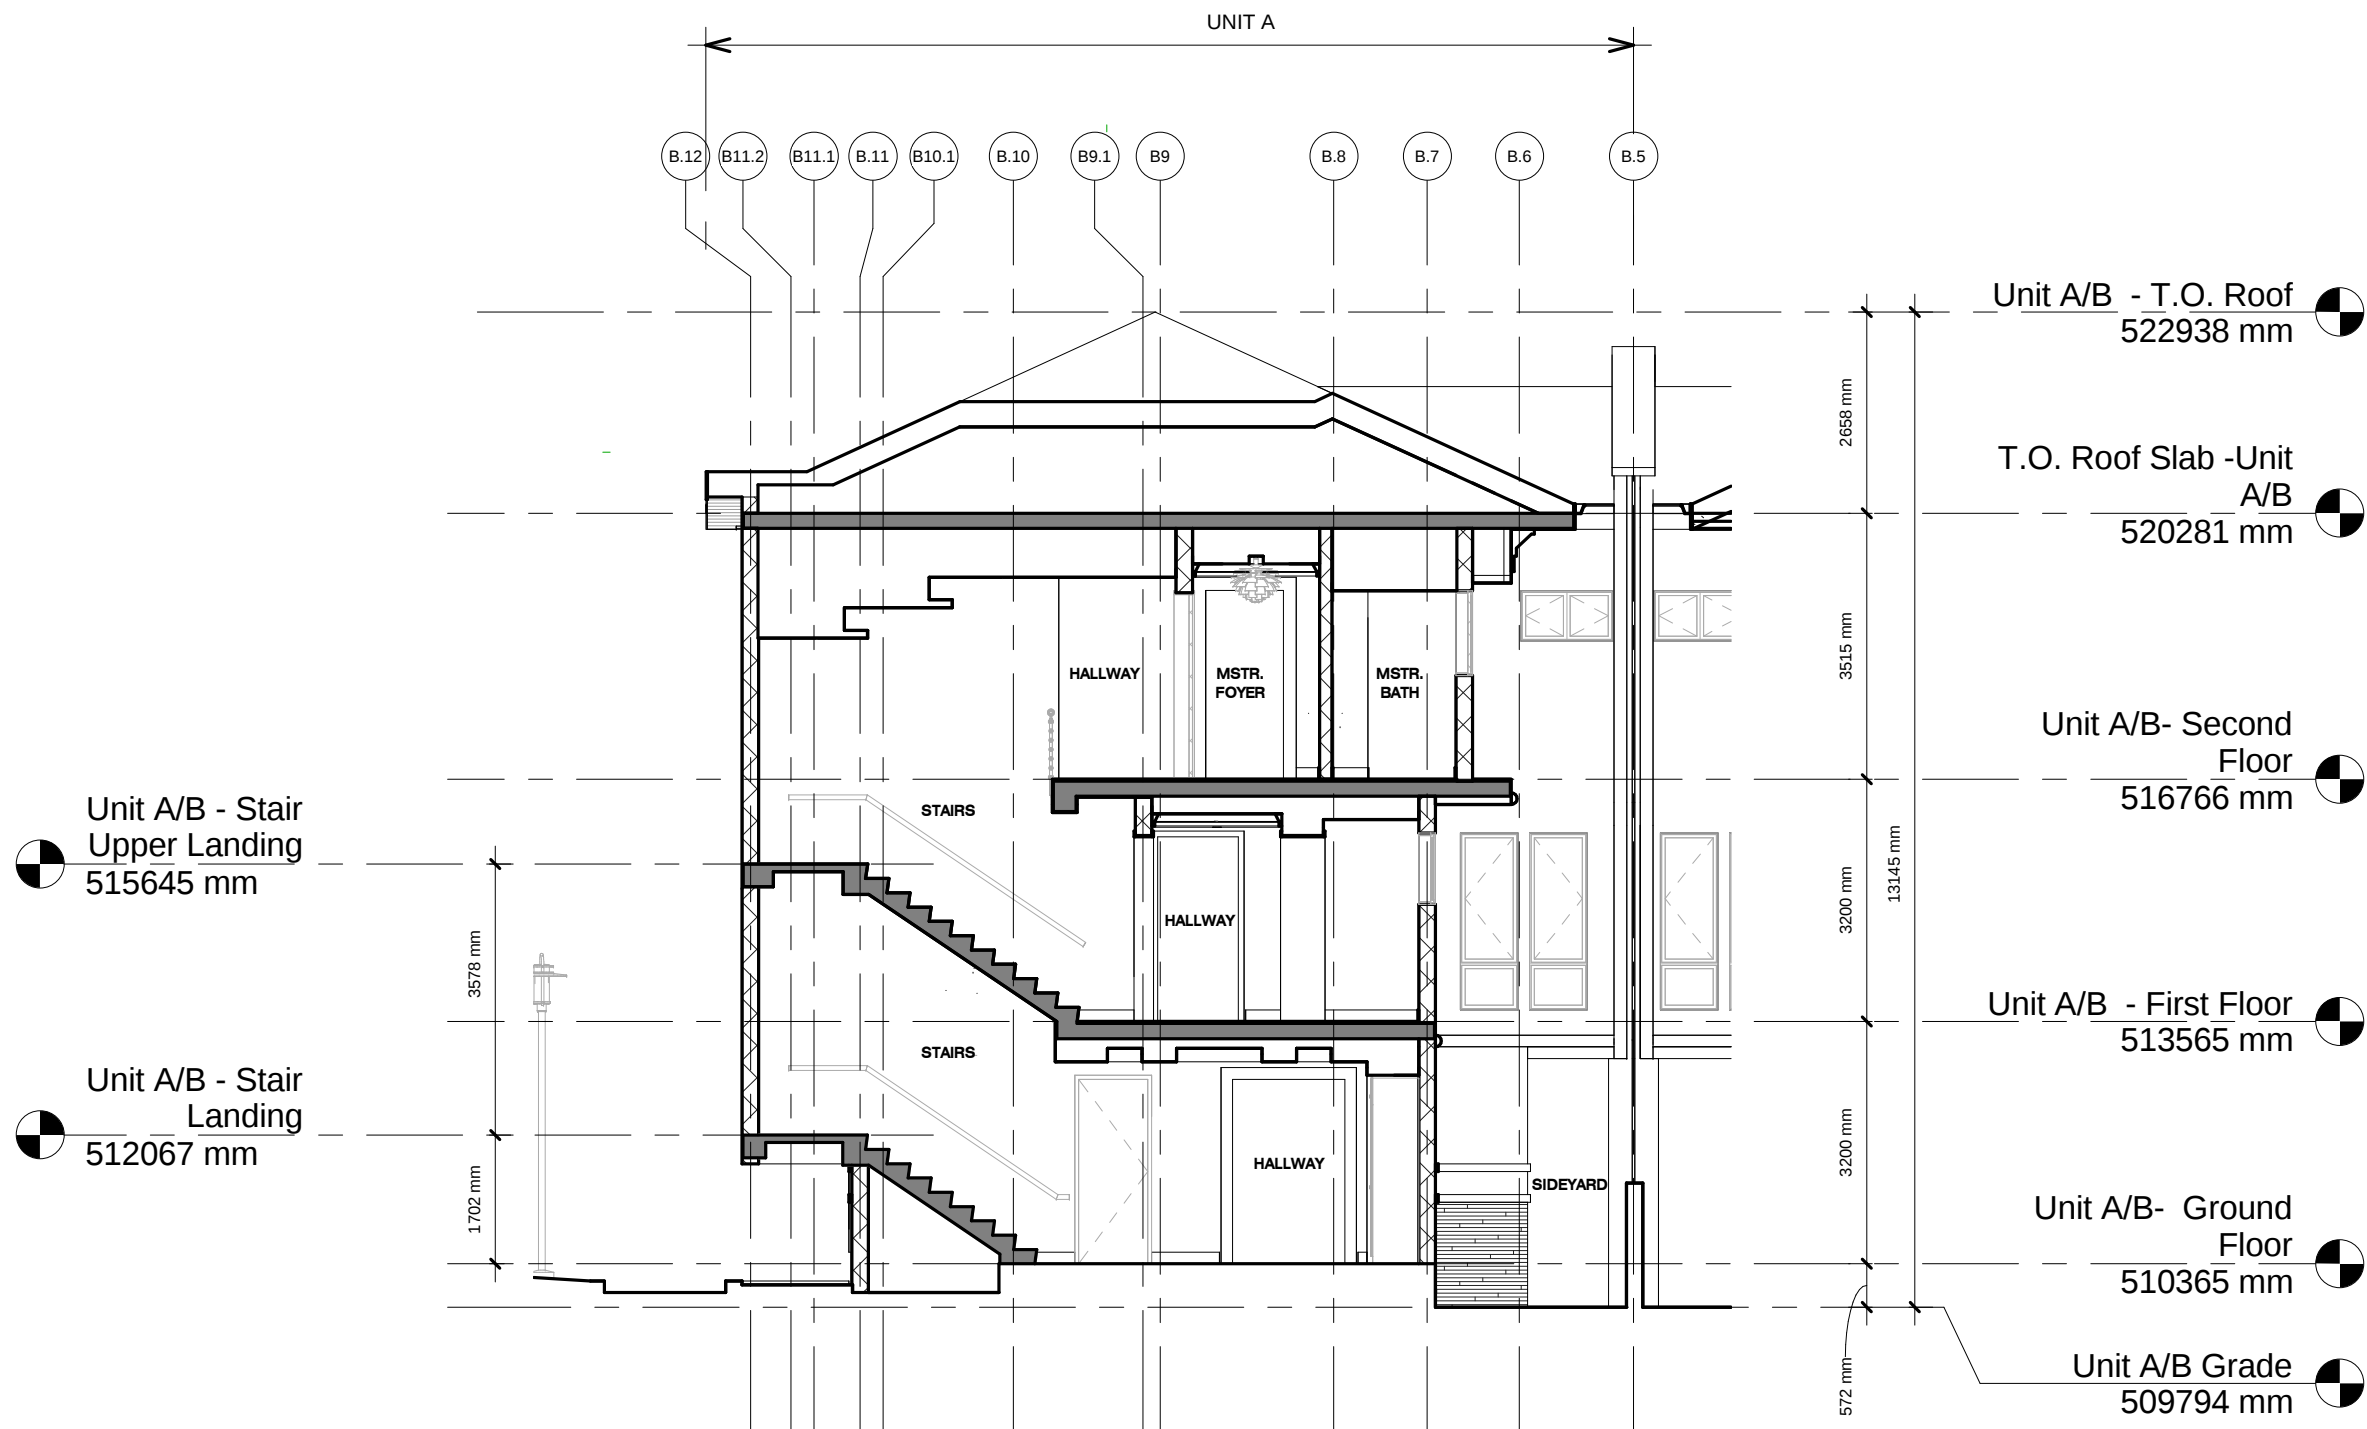

4 SECTION 4 Unit A-Metric
1 : 100

JOTINGA PROPERTY
DEVELOPMENT & SERVICES LTD.



KATAMPE VIEW TERRACES
A five (5) unit terrace home development
Plot 281
KATAMPE EXTENSION, ABUJA, FCT, NIGERIA

Sections - Unit A

Date 12.04.12

Scale As indicated

K109

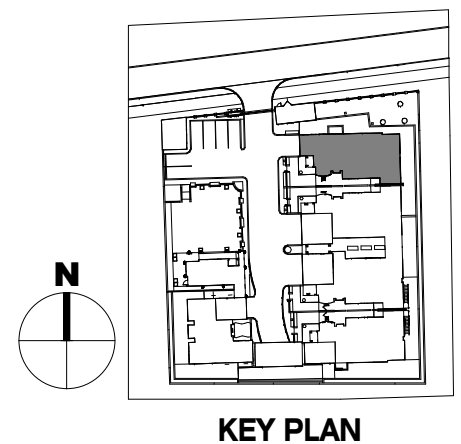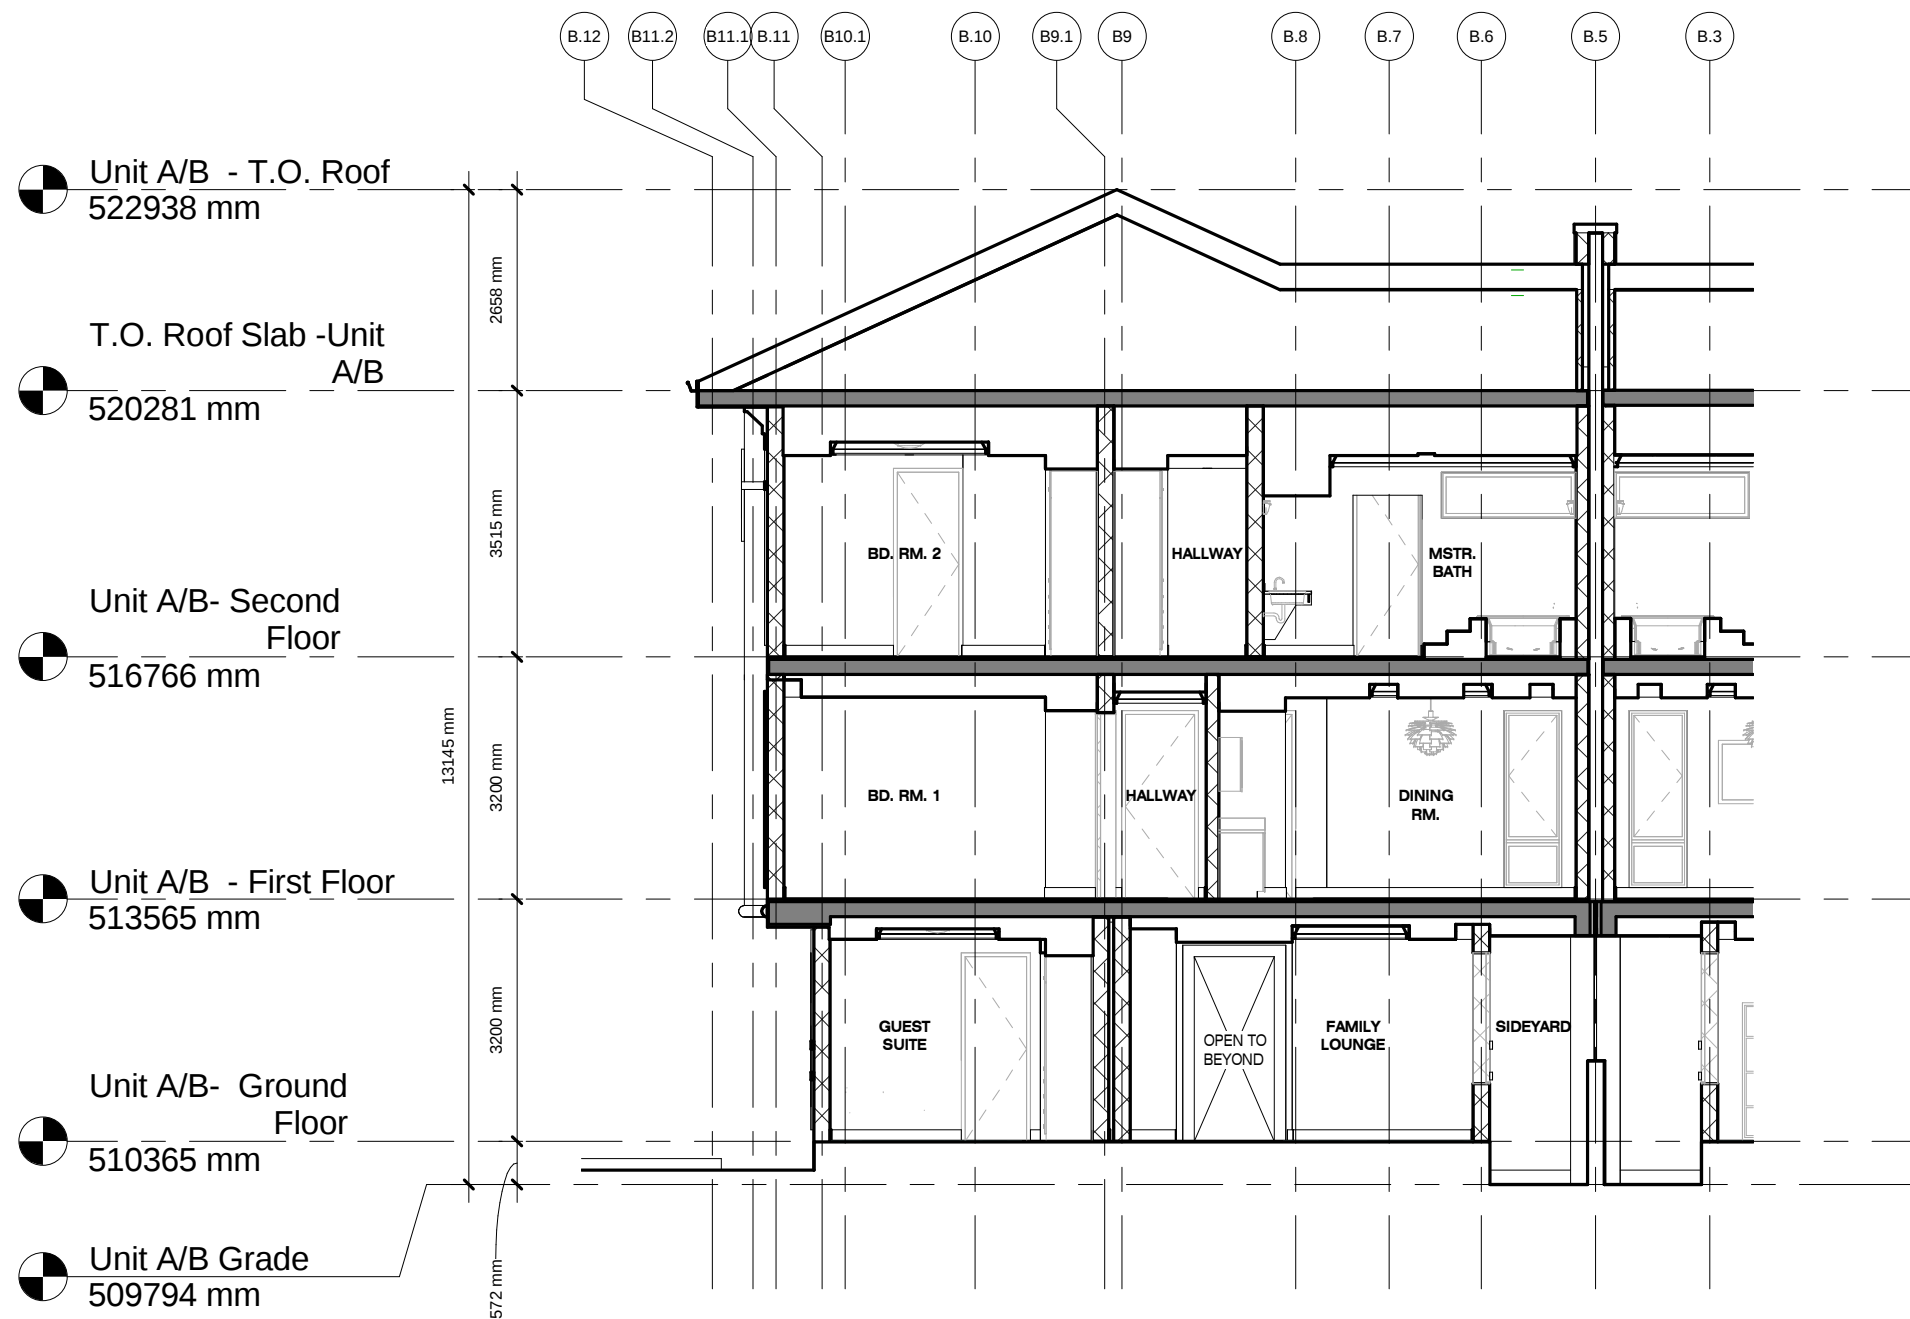

5 Section 5 Unit A-Metric
1 : 100

**JOTINGA PROPERTY
DEVELOPMENT & SERVICES LTD.**

KATAMPE VIEW TERRACES
A five (5) unit terrace home development
Plot 281
KATAMPE EXTENSION, ABUJA, FCT, NIGERIA

Sections - Unit A

Date 12.04.12

Scale As indicated

K110

12/4/2012 11:02:41 AM

Window Schedule - Unit A								
Window No.	Type	Room	Window Size			Frame		Comments
			Sill Height	Width	Height	Material	Finish	
A1	I	PWDR. RM.	6' - 0"	4' - 5 1/2"	2' - 2"			
A2	A	PWDR. RM.	0' - 6"	1' - 3"	7' - 8"			
A3	A	HALLWAY	0' - 6"	1' - 3"	7' - 8"			
A4	A	HALLWAY	0' - 6"	1' - 3"	7' - 8"			
A5	C	FAMILY LOUNGE	2' - 6"	2' - 0"	5' - 8"			
A6	C	FAMILY LOUNGE	2' - 6"	2' - 0"	5' - 8"			
A7	C	FAMILY LOUNGE	2' - 6"	2' - 0"	5' - 8"			
A8	D	BQ KIT.	4' - 8"	4' - 0"	3' - 6"			
A9	C	BQ BATH	6' - 0"	2' - 6"	2' - 2"			
A10	C	BQ	3' - 0"	2' - 6"	5' - 2"			
A11	I	GUEST BATH	6' - 0"	5' - 4"	2' - 2"			
A12	P5	GUEST SUITE	1' - 6"	2' - 6"	6' - 8"			
A13	P5	GUEST SUITE	1' - 6"	2' - 6"	6' - 8"			
A14	A	STAIRS	1' - 9 1/2"	4' - 0"	2' - 0"			
A15	B	STAIRS	4' - 9 1/2"	4' - 0"	2' - 0"			
A16	B	STAIRS	7' - 9 1/2"	4' - 0"	2' - 0"			
A17	A	STAIRS	7' - 9 1/2"	3' - 3 3/4"	2' - 0"			
A18	P9	LIVING RM.	0' - 6"	3' - 0"	7' - 8"			
A19	P9	LIVING RM.	0' - 6"	3' - 0"	7' - 8"			
A20	P9	LIVING RM.	0' - 6"	3' - 0"	7' - 8"			
A21	P9	LIVING RM.	0' - 6"	3' - 0"	7' - 8"			
A22	I	PWDR. RM.	6' - 0"	4' - 5 1/2"	2' - 2"			
A23	A	PWDR. RM.	0' - 6"	1' - 3"	7' - 8"			
A24	I	HALLWAY	5' - 1"	5' - 0"	3' - 1"			
A25	P6	DINING RM.	0' - 6"	2' - 6"	7' - 8"			
A26	P6	DINING RM.	0' - 6"	2' - 6"	7' - 8"			
A27	P6	DINING RM.	0' - 6"	2' - 6"	7' - 8"			
A28	A	PANTRY	6' - 0"	3' - 0"	2' - 2"			
A29	C	KITCHEN	3' - 6"	2' - 0"	4' - 8"			
A30	C	KITCHEN	3' - 6"	1' - 11"	4' - 8"			
A31	C	KITCHEN	3' - 6"	2' - 0"	4' - 8"			
A32	A	KITCHEN	3' - 6"	5' - 0"	4' - 8"			
A33	C	KITCHEN	3' - 6"	2' - 0"	4' - 8"			
A34	C	KITCHEN	3' - 6"	1' - 11"	4' - 8"			

JOTINGA PROPERTY
DEVELOPMENT & SERVICES LTD.

KATAMPE VIEW TERRACES
A five (5) unit terrace home development
Plot 281
KATAMPE EXTENSION, ABUJA, FCT, NIGERIA

Window Schedule - Unit A		
Date	12.04.12	K111
Scale		

Window Schedule - Unit A								
Window No.	Type	Room	Window Size			Frame		Comments
			Sill Height	Width	Height	Material	Finish	
A35	P3	BD. RM. 1	1' - 6"	2' - 0"	6' - 8"			
A36	P5	BD. RM. 1	1' - 6"	2' - 6"	6' - 8"			
A37	P5	BD. RM. 1	1' - 6"	2' - 6"	6' - 8"			
A38	I	BD. RM. 1 BATH	6' - 0"	5' - 2 3/8"	2' - 2"			
A39	A	STAIRS	1' - 9 1/2"	4' - 0"	2' - 0"			
A40	B	STAIRS	4' - 9 1/2"	4' - 0"	2' - 0"			
A41	B	STAIRS	7' - 9 1/2"	4' - 0"	2' - 0"			
A42	A	STAIRS	7' - 9 1/2"	3' - 3 3/4"	2' - 0"			
A43	P6	MSTR. LOUNGE	0' - 6"	2' - 6"	7' - 8"			
A44	P6	MSTR. LOUNGE	0' - 6"	2' - 6"	7' - 8"			
A45	A	MSTR. LOUNGE	2' - 6"	1' - 0"	5' - 8"			
A46	A1	MSTR. LOUNGE	2' - 6"	4' - 0"	5' - 8"			
A47	C	MSTR. LOUNGE	2' - 6"	2' - 0"	5' - 8"			
A48	A	MSTR. LOUNGE	2' - 6"	2' - 0"	5' - 8"			
A49	C	MASTR. BATH	4' - 6"	2' - 3 3/8"	3' - 8"			
A50	I	MASTR. BATH	6' - 0"	4' - 0"	2' - 2"			
A51	B	MASTR. BATH	6' - 0"	3' - 9"	2' - 2"			
A52	P5	MASTR. BD. RM.	1' - 6"	2' - 6"	6' - 8"			
A53	P5	MASTR. BD. RM.	1' - 6"	2' - 6"	6' - 8"			
A54	I	BD. RM. 2 BATH	6' - 0"	6' - 0"	2' - 2"			
A55	P5	BD. RM. 2	1' - 6"	2' - 6"	6' - 8"			
A56	P5	BD. RM. 2	1' - 6"	2' - 6"	6' - 8"			
Ai1	A	HALLWAY	0' - 6"	2' - 2"	7' - 8"			
Ai2	A	HALLWAY	0' - 6"	3' - 0"	7' - 8"			
Ai3	A	MASTR. BATH	6' - 0"	5' - 10"	2' - 0"			

JOTINGA PROPERTY
DEVELOPMENT & SERVICES LTD.


KATAMPE VIEW TERRACES
A five (5) unit terrace home development
Plot 281
KATAMPE EXTENSION, ABUJA, FCT, NIGERIA

Window Schedule - Unit A


Date 12.04.12

Scale

K112

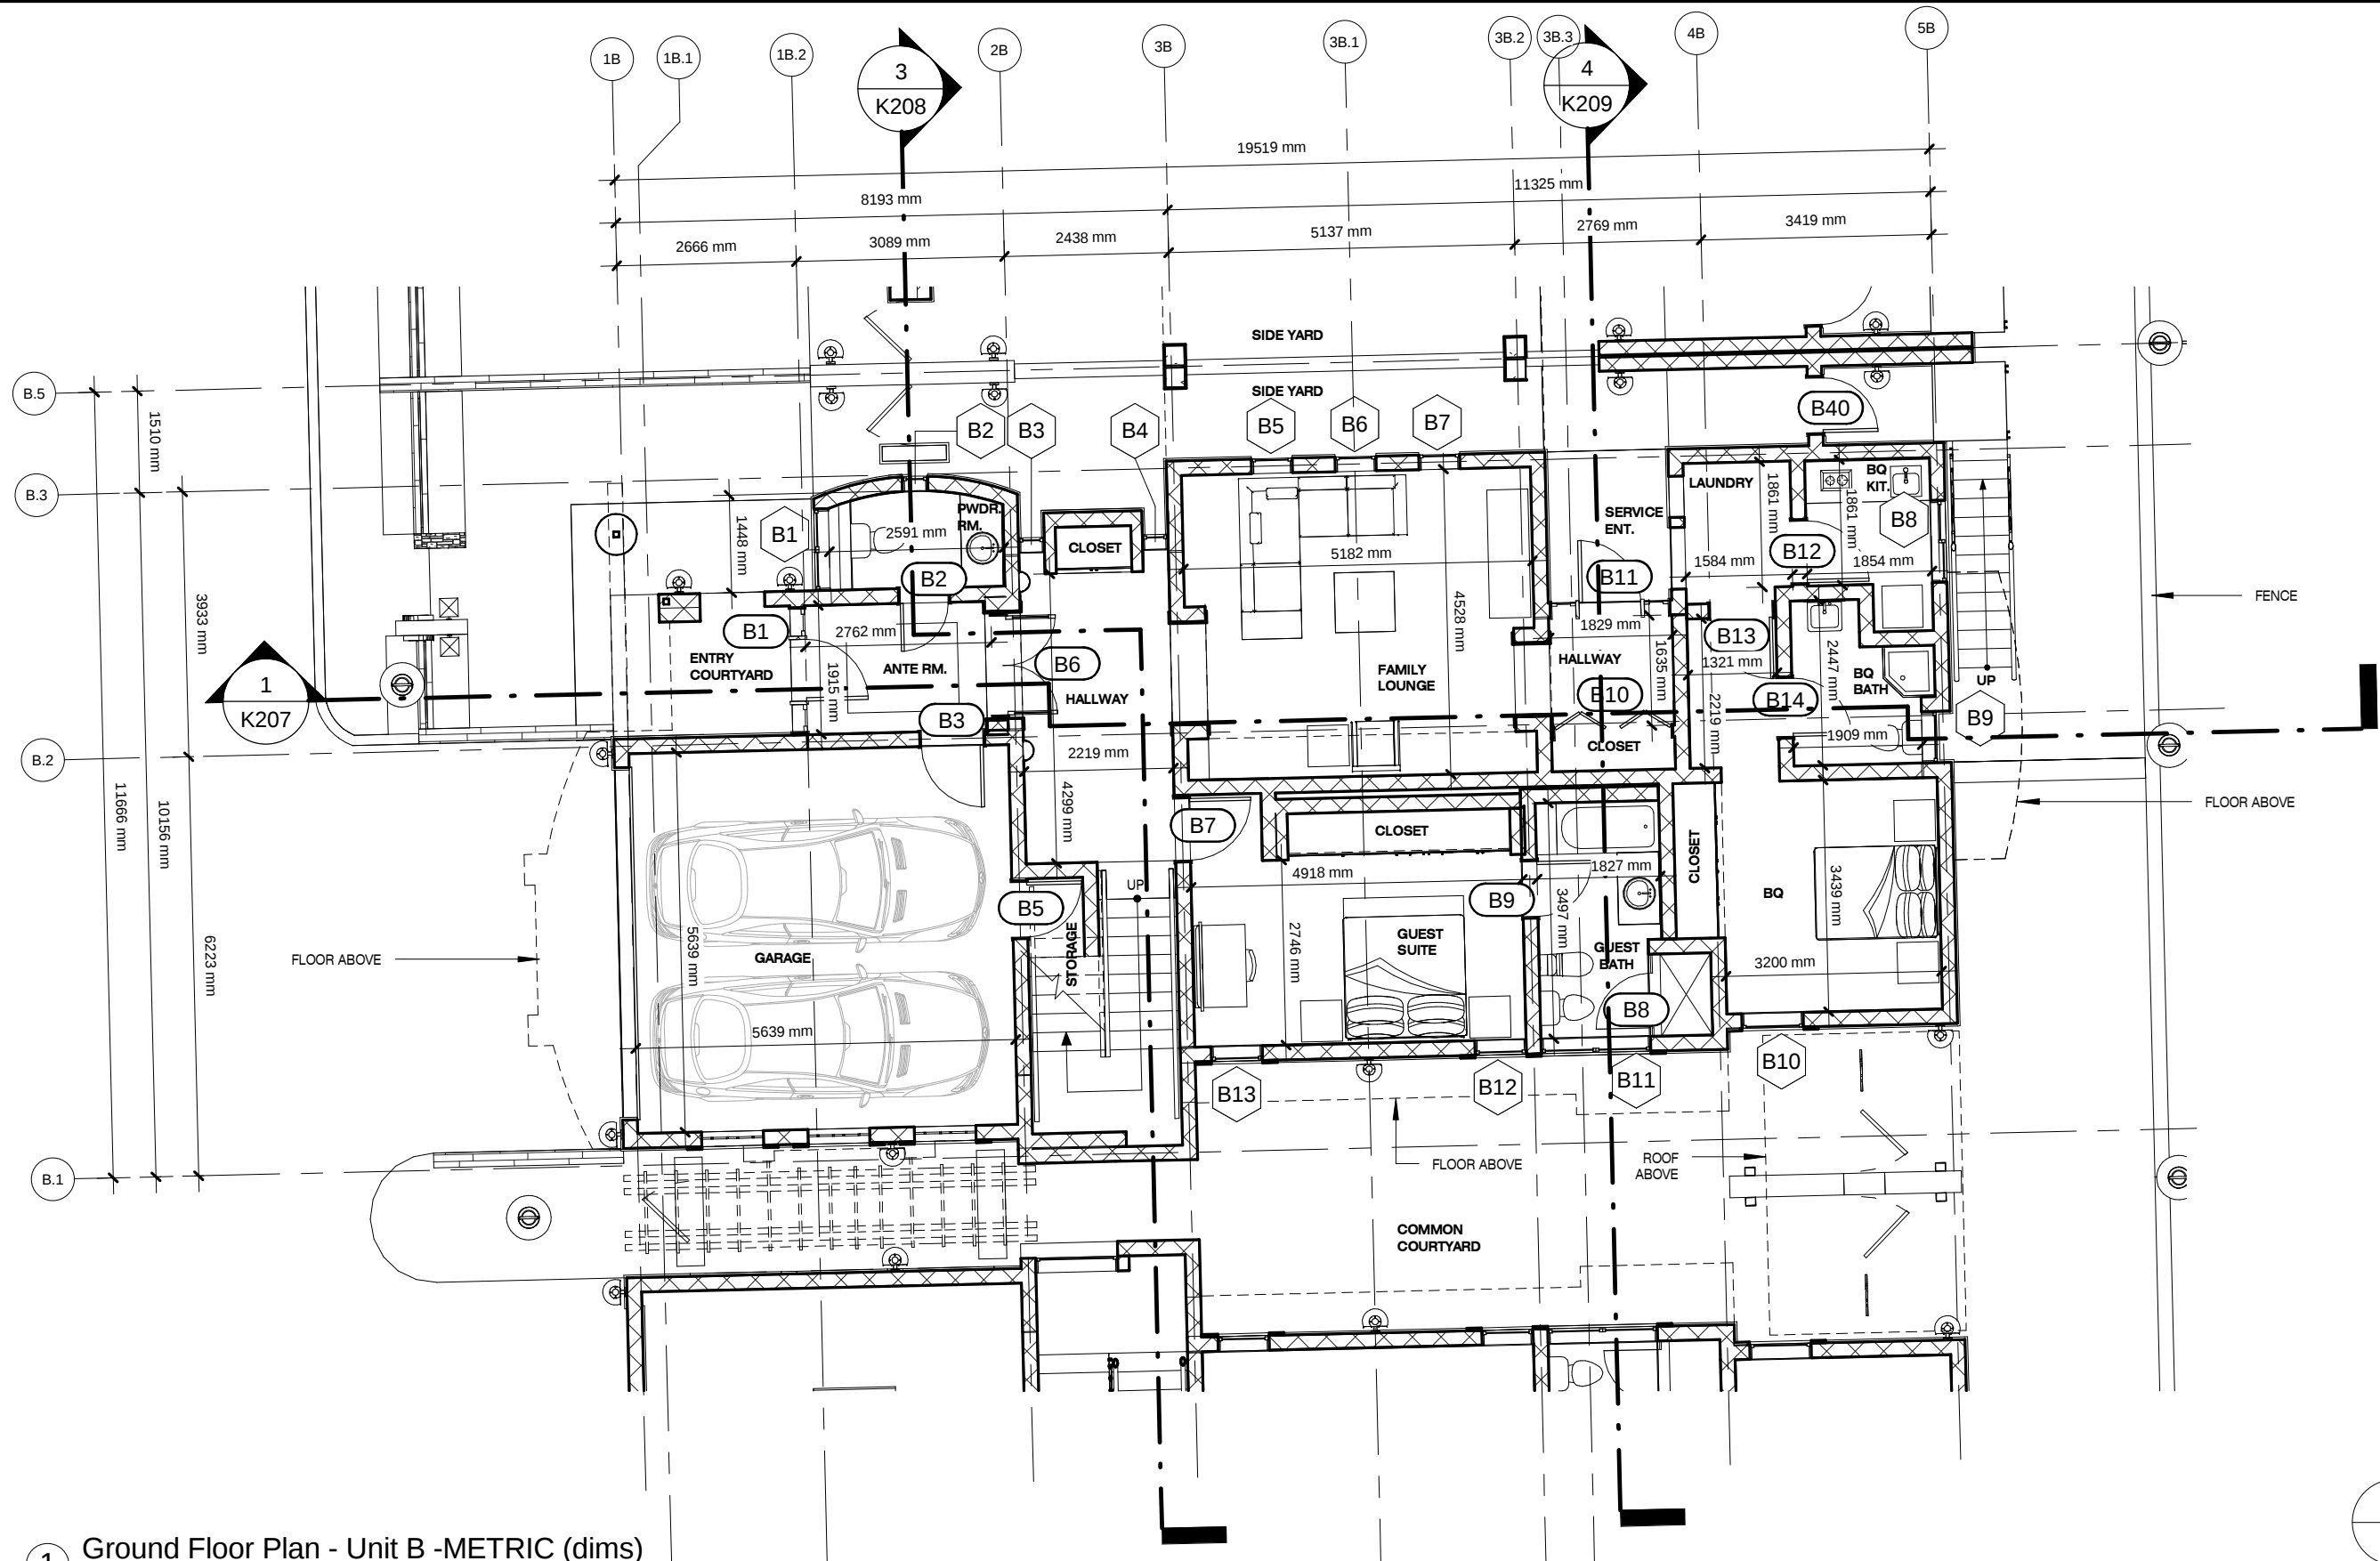

1 Ground Floor Plan - Unit B -METRIC (dims)
1 : 100

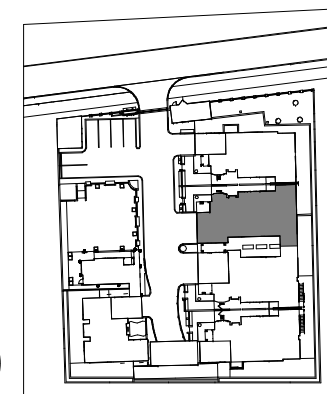

KEY PLAN

JOTINGA PROPERTY
DEVELOPMENT & SERVICES LTD.


KATAMPE VIEW TERRACES
A five (5) unit terrace home development
Plot 281
KATAMPE EXTENSION, ABUJA, FCT, NIGERIA

Grnd Flr Pln - Unit B


Date 12.04.12

Scale As indicated

K200

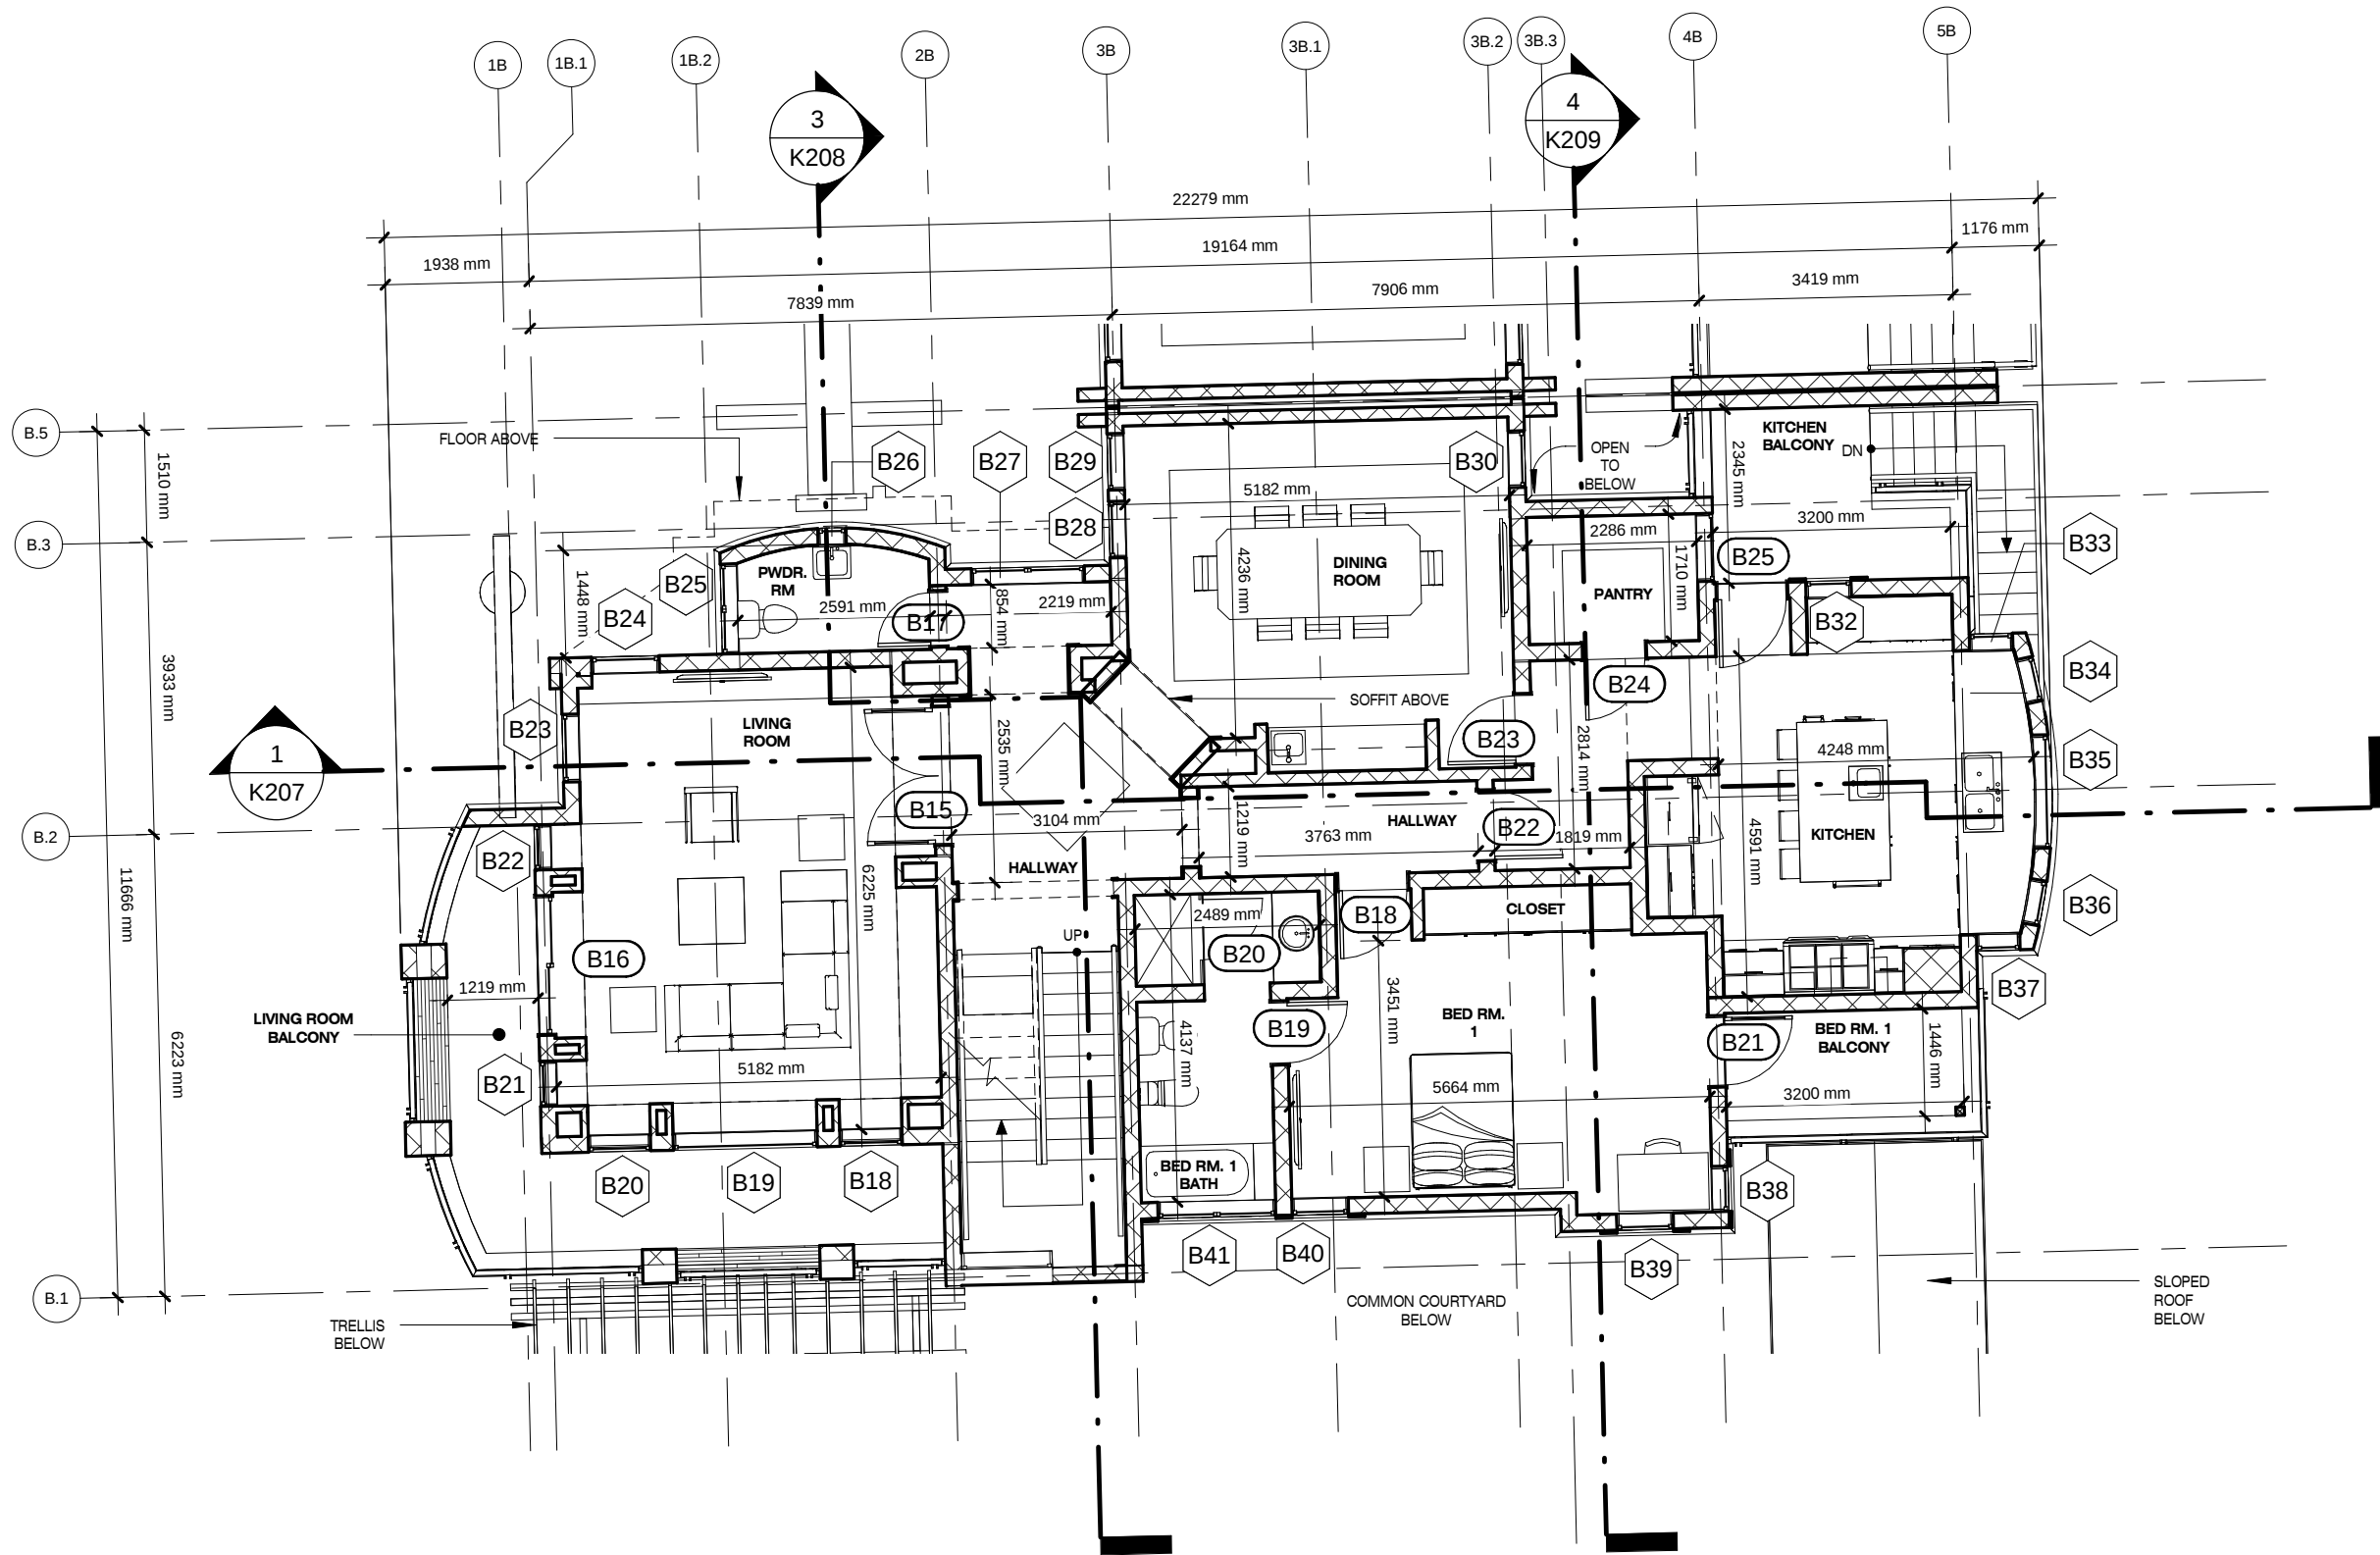

1 First Floor Plan - Unit B-METRIC (dms)
1 : 100

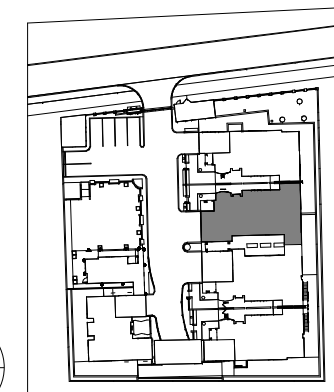

KEY PLAN

JOTINGA PROPERTY
DEVELOPMENT & SERVICES LTD.


KATAMPE VIEW TERRACES
A five (5) unit terrace home development
Plot 281
KATAMPE EXTENSION, ABUJA, FCT, NIGERIA

1st Flr Plan - Unit B


Date 12.04.12

Scale As indicated

K201

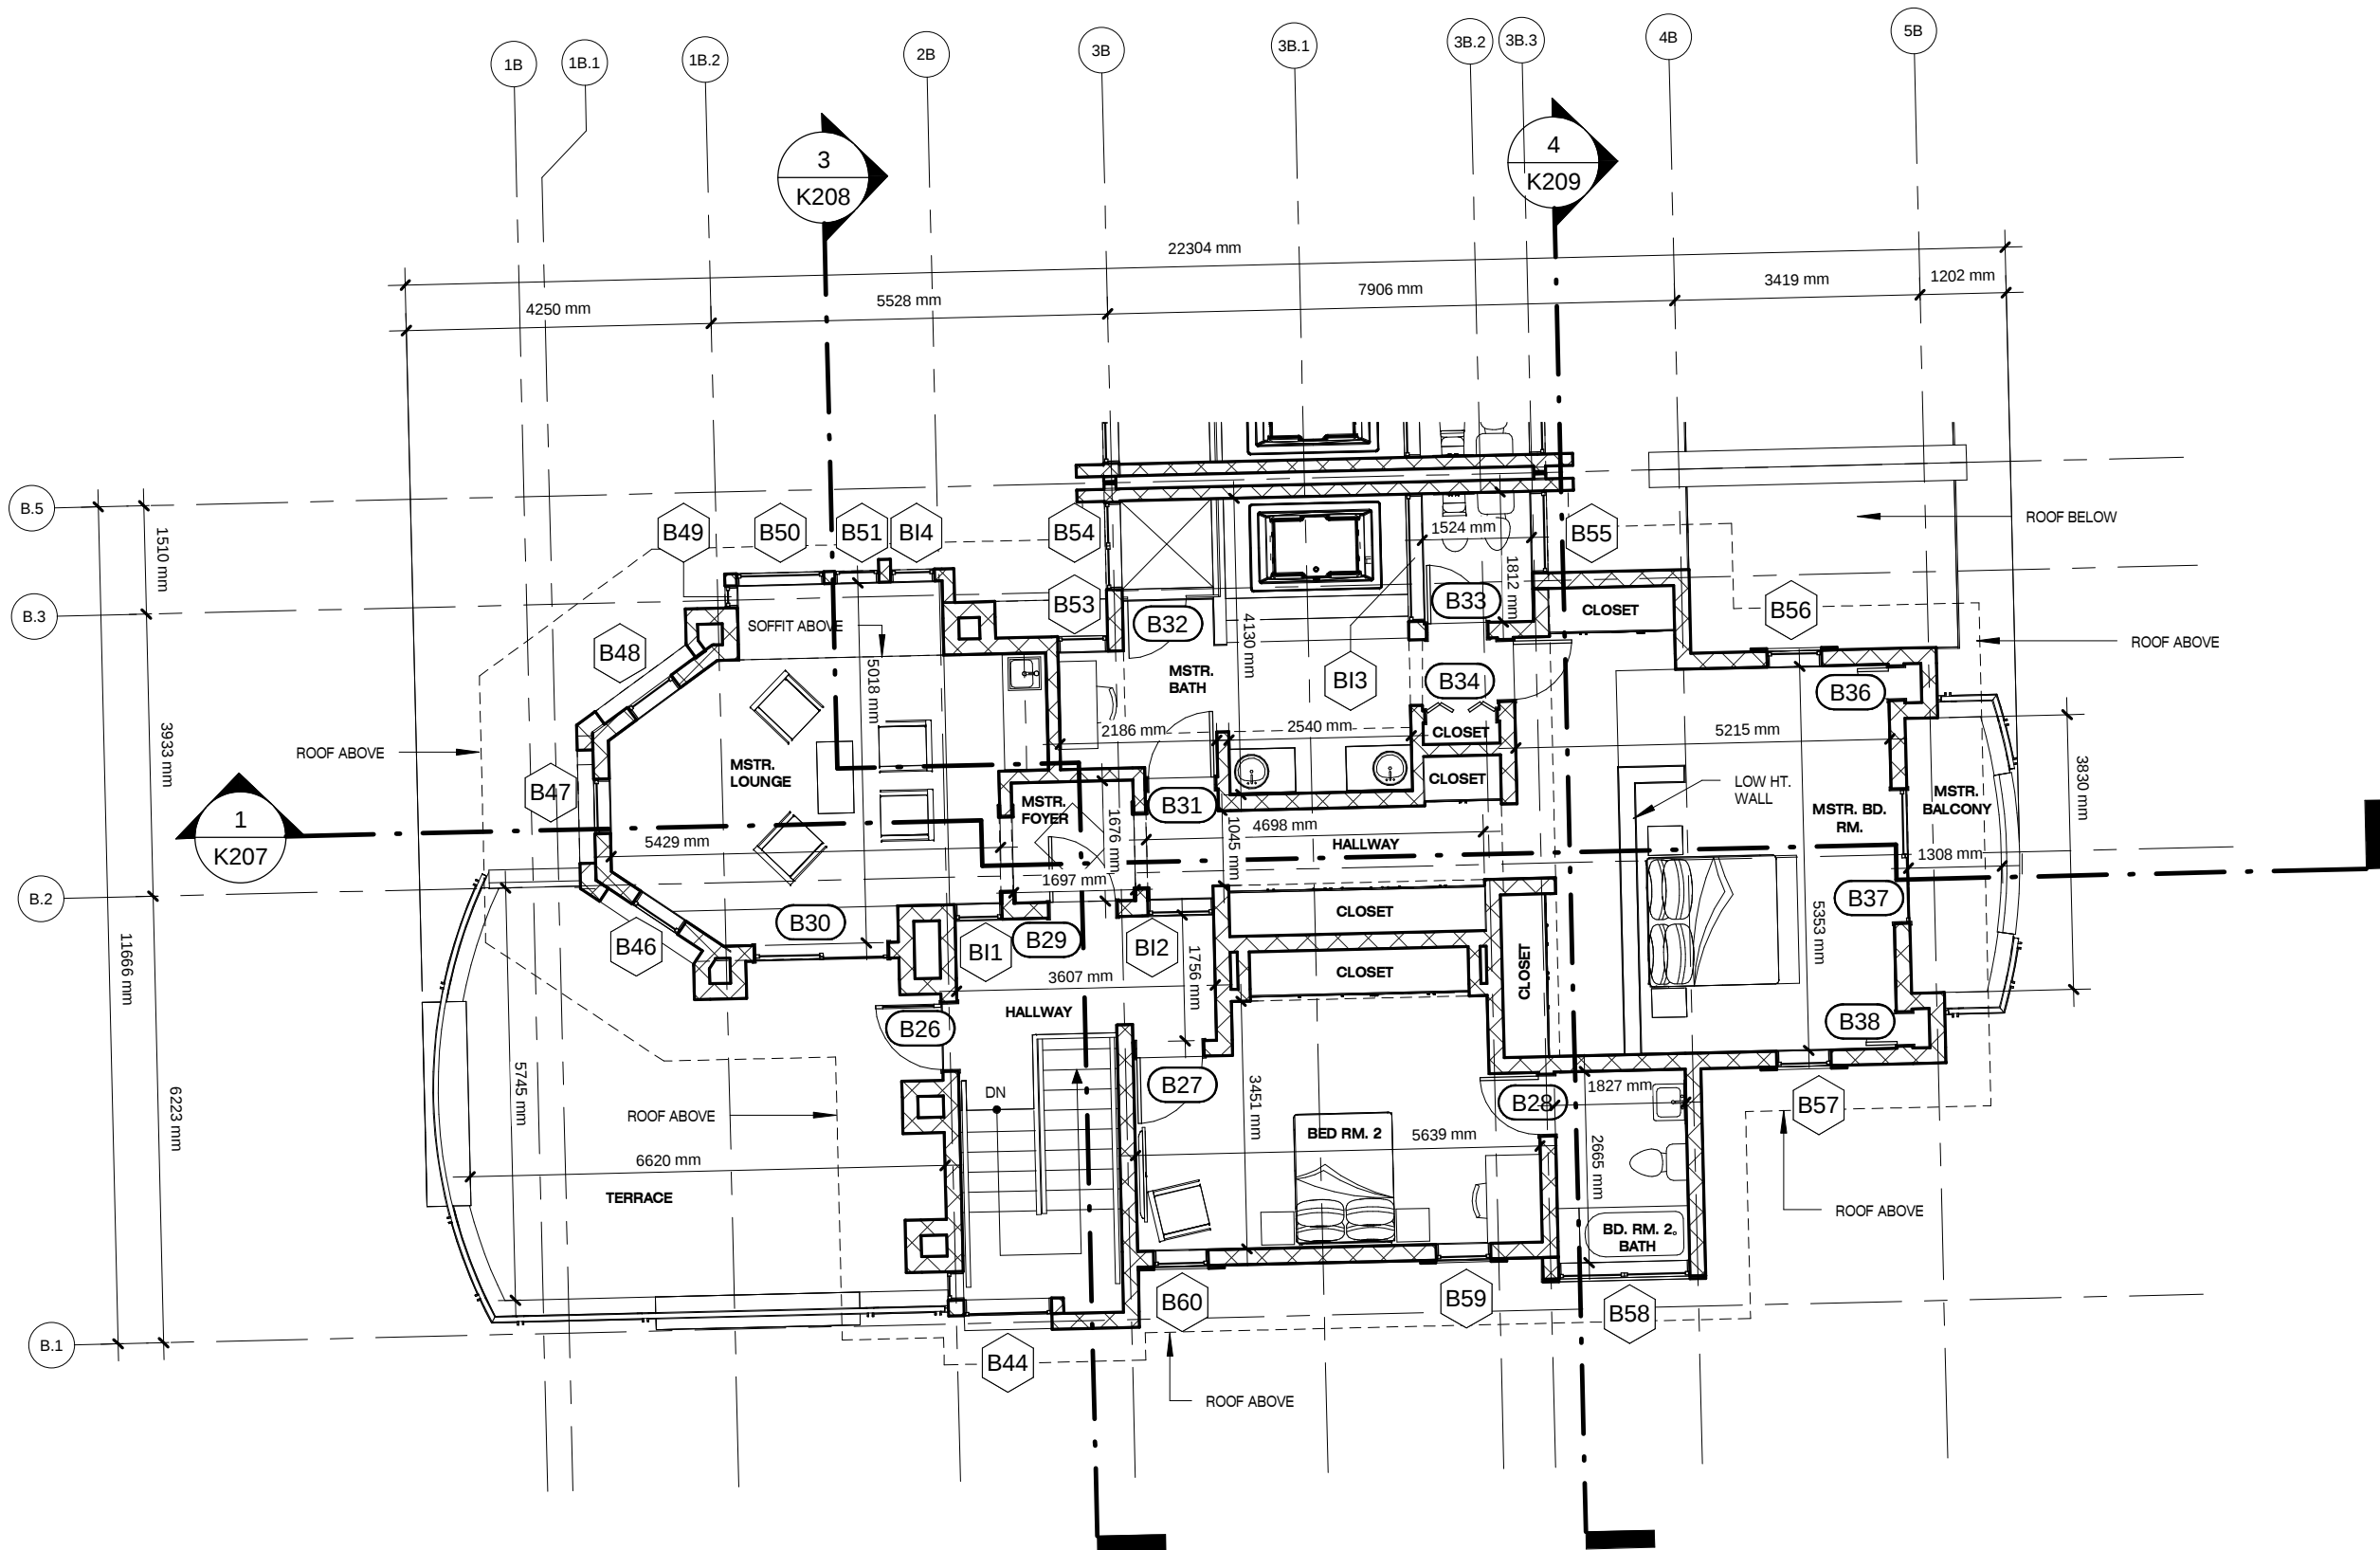

1 Second Floor Plan - Unit B-METRIC (dims)
1 : 100

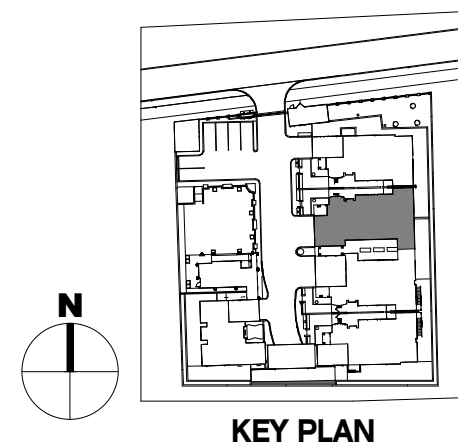

JOTINGA PROPERTY
DEVELOPMENT & SERVICES LTD.


KATAMPE VIEW TERRACES
A five (5) unit terrace home development
Plot 281
KATAMPE EXTENSION, ABUJA, FCT, NIGERIA

2nd Flr Plan - Unit B

Date 12.04.12

Scale As indicated

K202

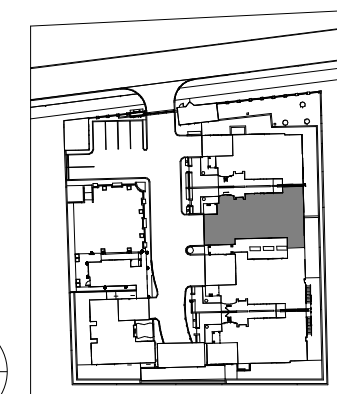

KEY PLAN

1 Roof Plan - Unit B-METRIC
1 : 100

JOTINGA PROPERTY
DEVELOPMENT & SERVICES LTD.

A five (5) unit terrace home development

Plot 281

KATAMPE EXTENSION, ABUJA, FCT, NIGERIA


Roof Plan - Unit B

Date	12.04.12
------	----------

Scale As indicated

K203

12/4/2012 11:03:02 AM

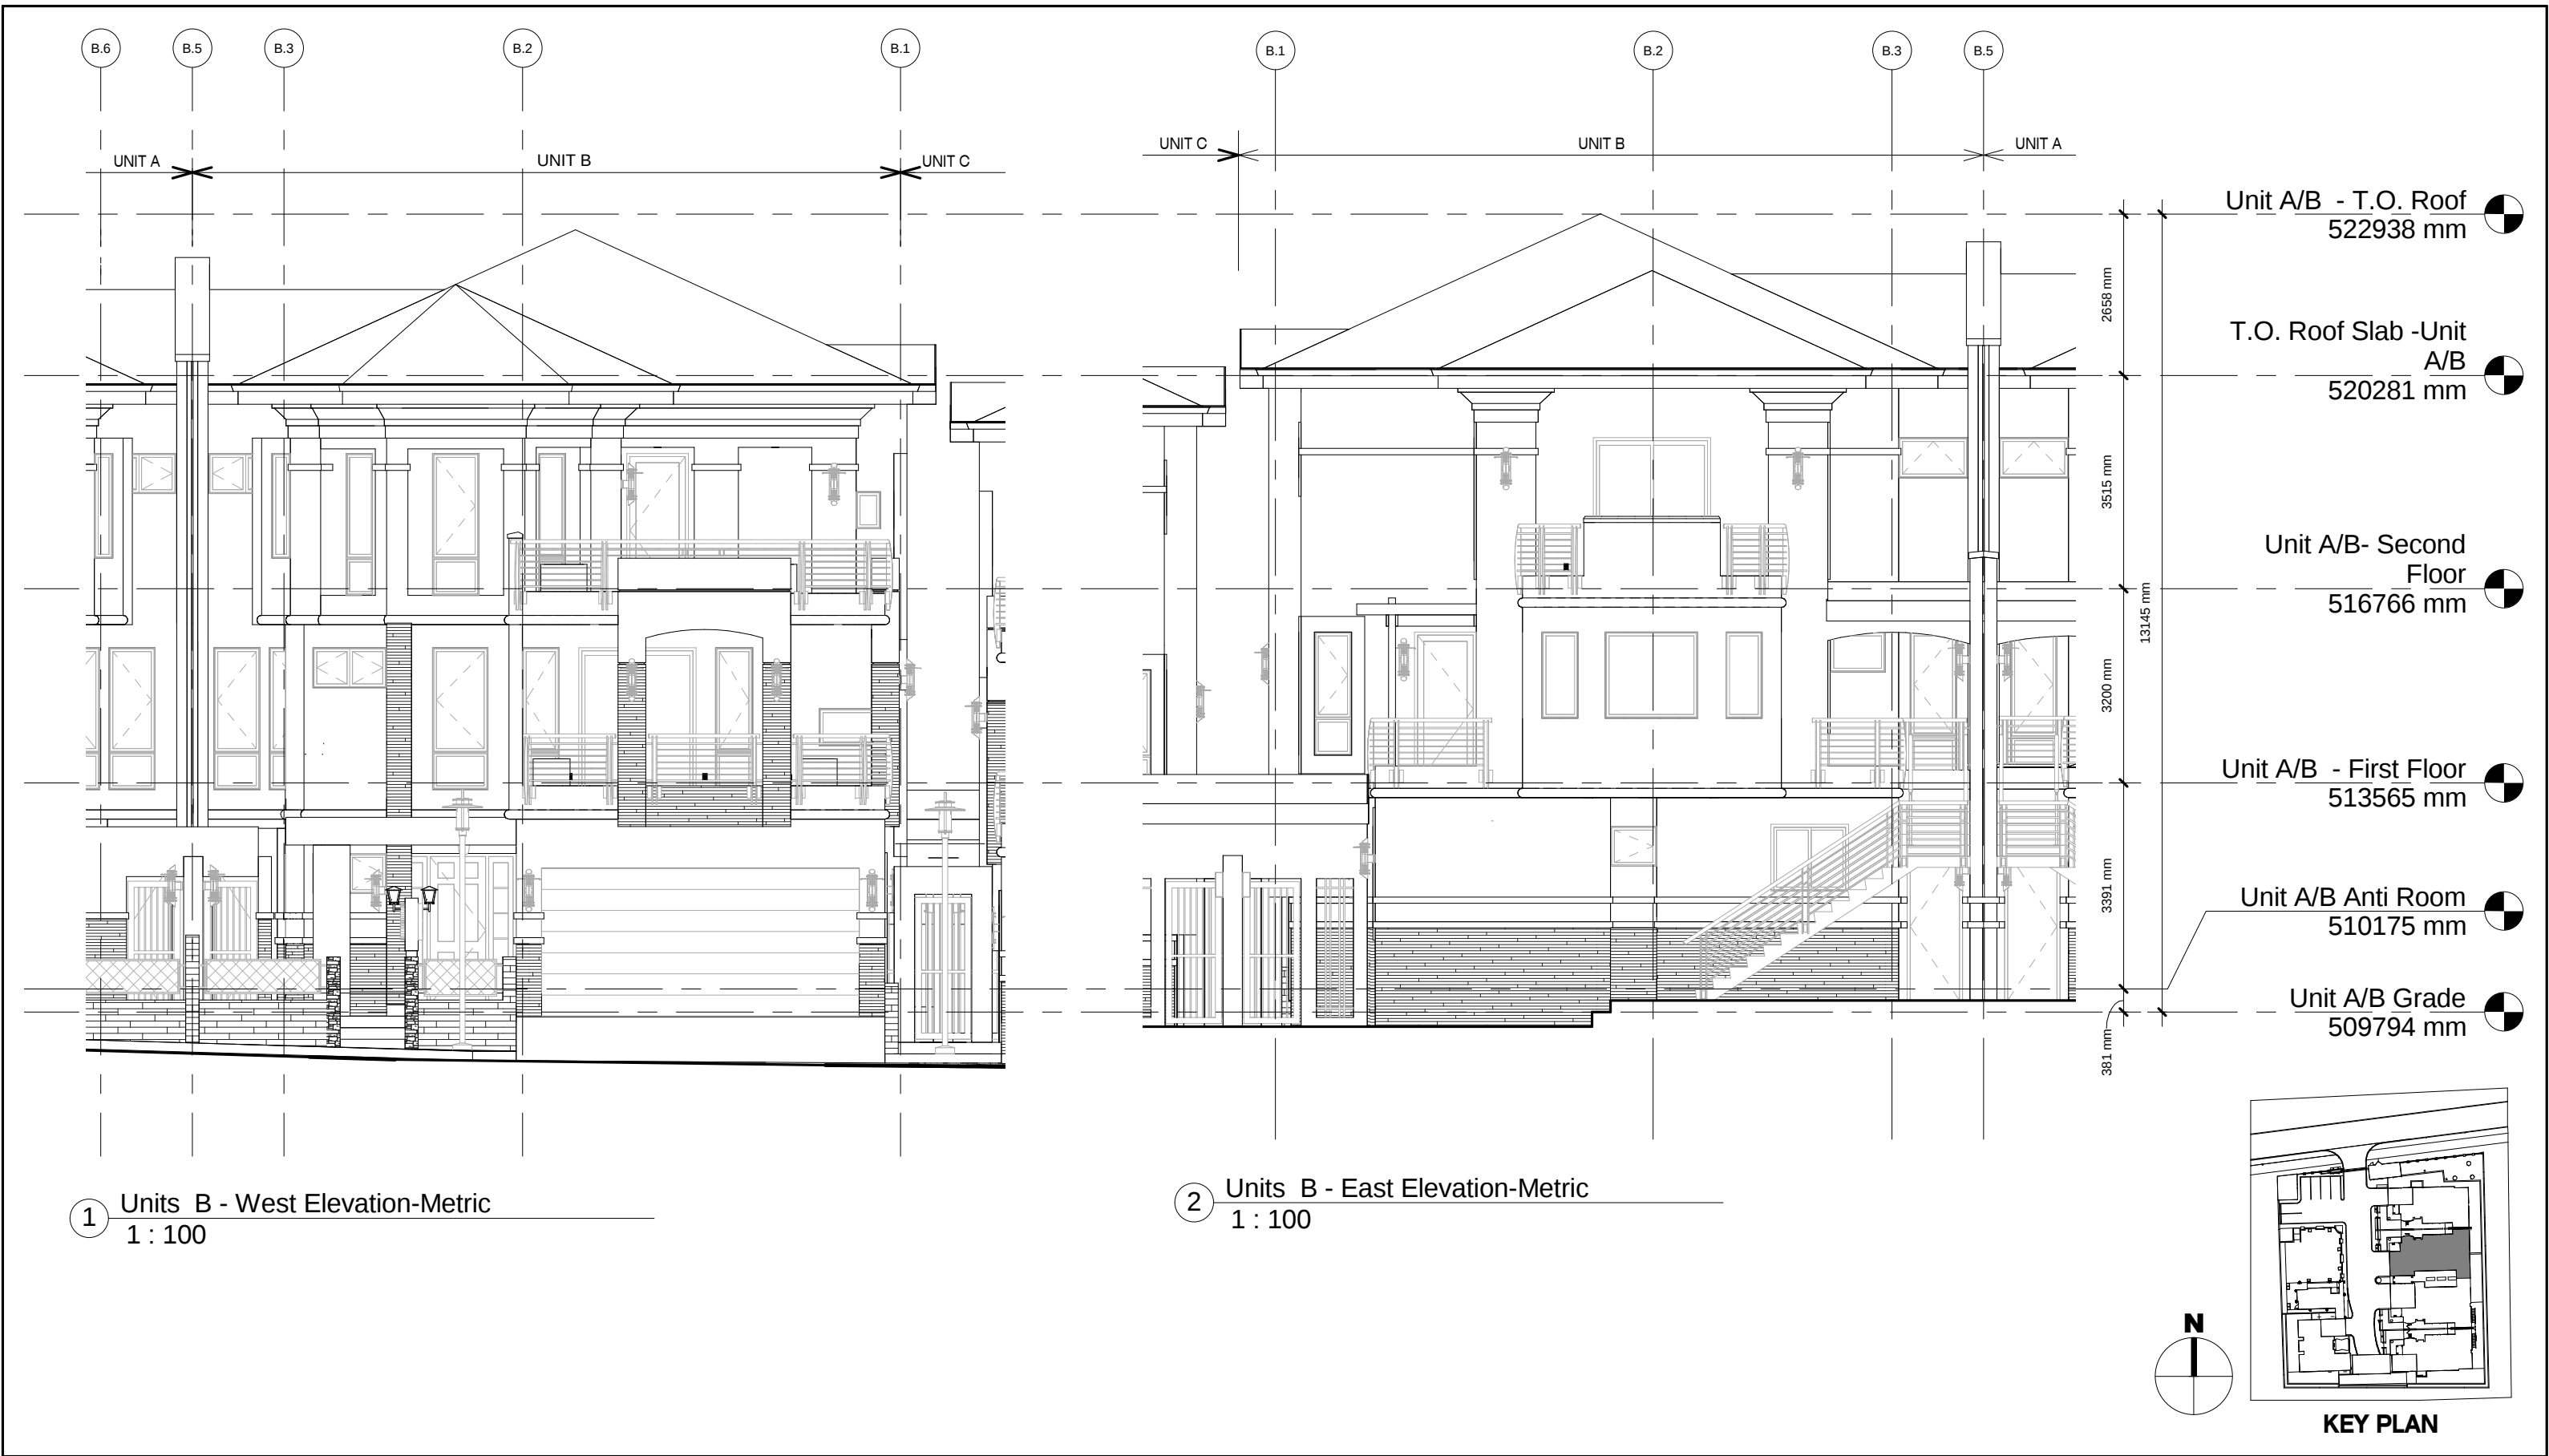

JOTINGA PROPERTY
DEVELOPMENT & SERVICES LTD.


KATAMPE VIEW TERRACES
A five (5) unit terrace home development
Plot 281
KATAMPE EXTENSION, ABUJA, FCT, NIGERIA

Elevations - Unit B

Date 12.04.12

Scale As indicated

K204

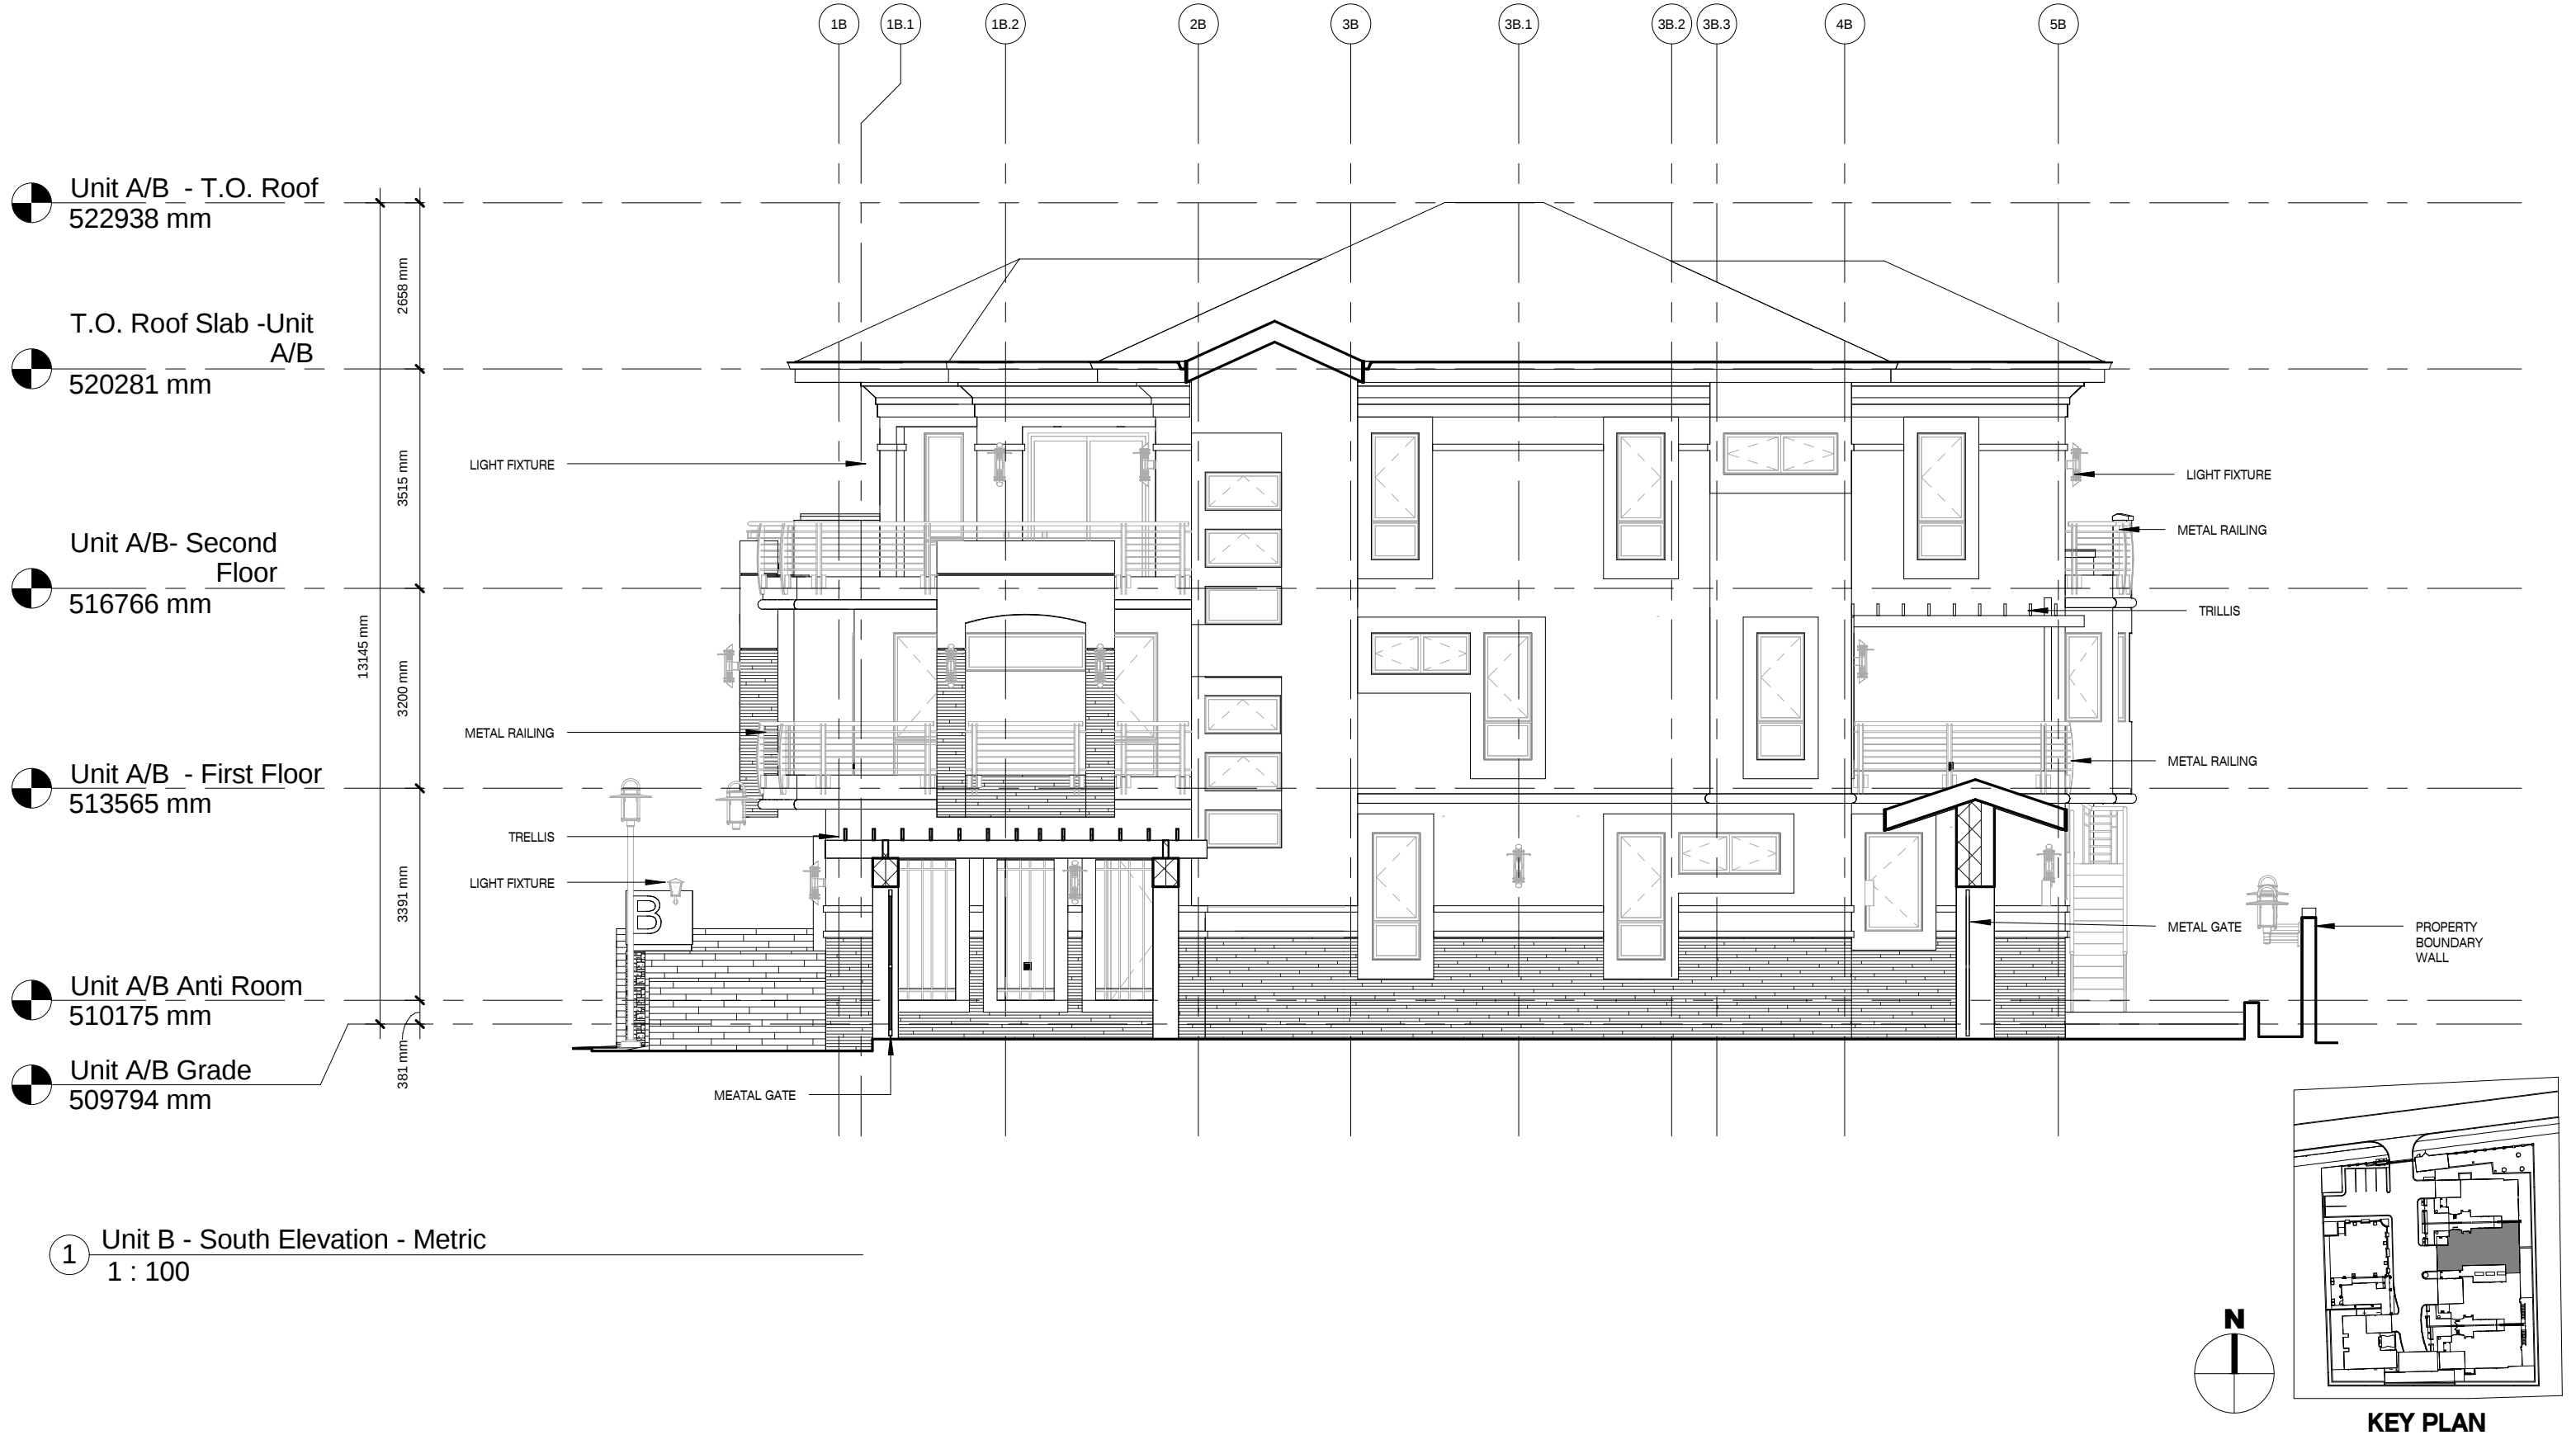

JOTINGA PROPERTY
DEVELOPMENT & SERVICES LTD.

KATAMPE VIEW TERRACES
A five (5) unit terrace home development
Plot 281
KATAMPE EXTENSION, ABUJA, FCT, NIGERIA

Elevations - Unit B

Date 12.04.12	K205
Scale As indicated	




1 Unit B - North Elevation
1 : 100

JOTINGA PROPERTY
DEVELOPMENT & SERVICES LTD.

KATAMPE VIEW TERRACES
A five (5) unit terrace home development
Plot 281
KATAMPE EXTENSION, ABUJA, FCT, NIGERIA


Elevations - Unit B
Date 12.04.12
Scale As indicated
K206

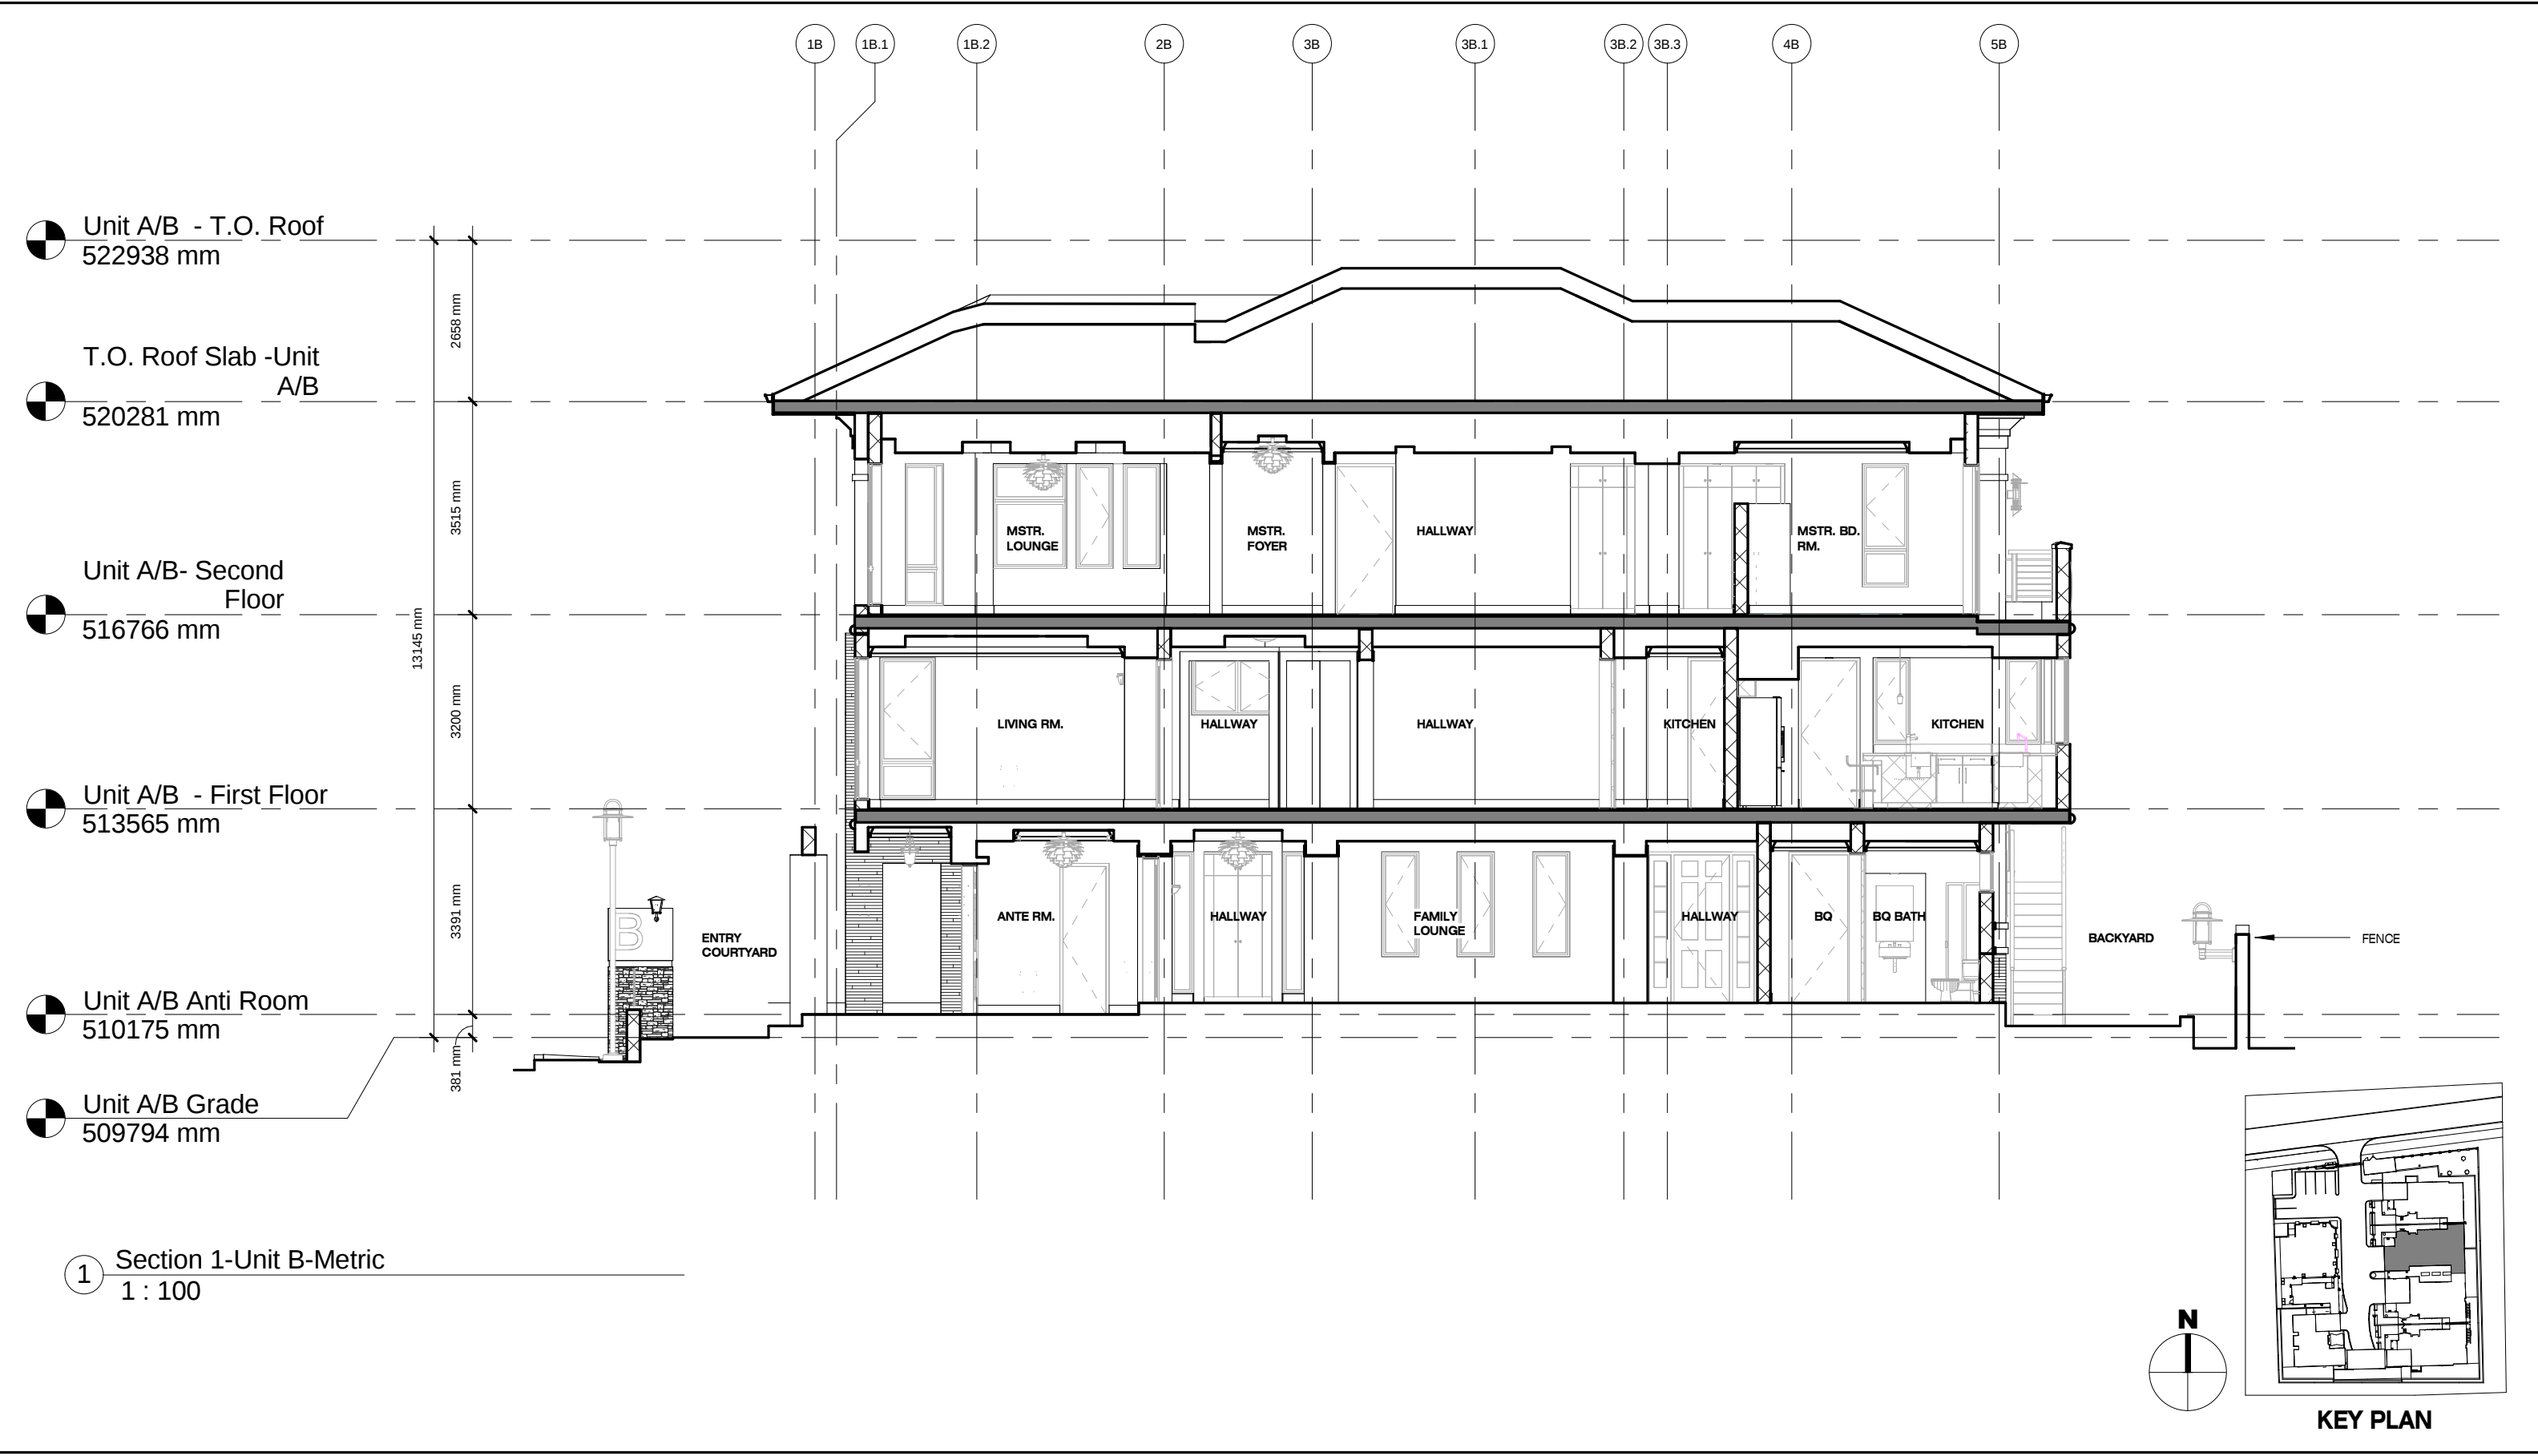


JOTINGA PROPERTY
DEVELOPMENT & SERVICES LTD.

KATAMPE VIEW TERRACES
A five (5) unit terrace home development
Plot 281
KATAMPE EXTENSION, ABUJA, FCT, NIGERIA

Sections - Unit B
Date 12.04.12
Scale As indicated
K207

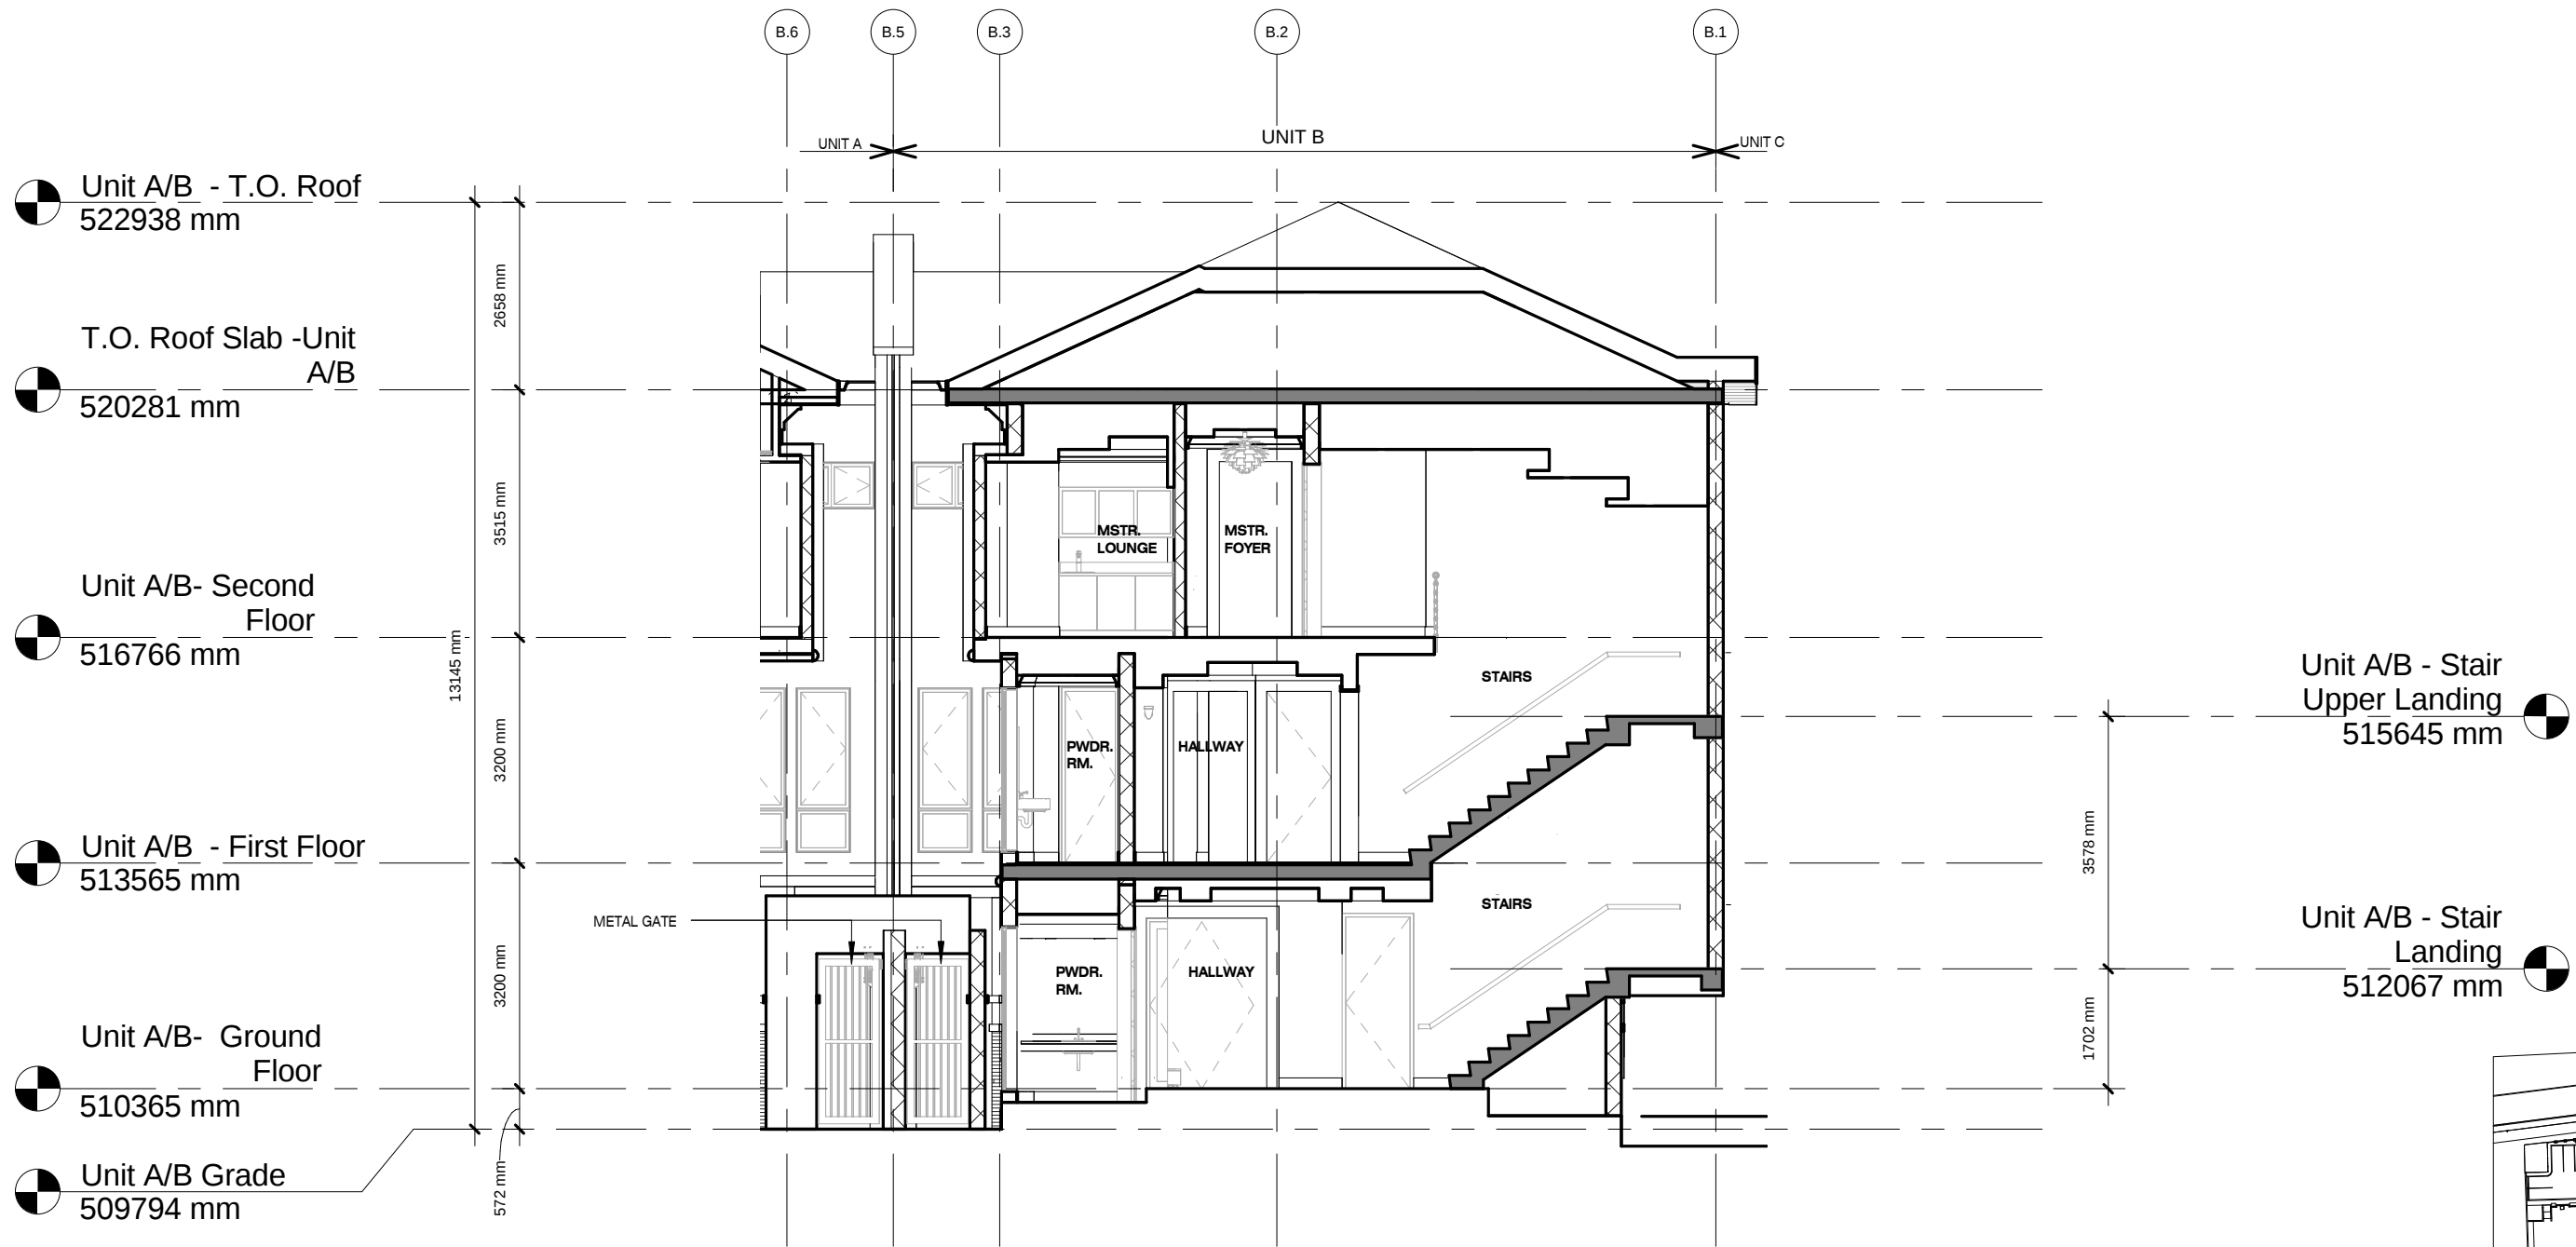

3 Section 3 Unit B-Metric
1 : 100

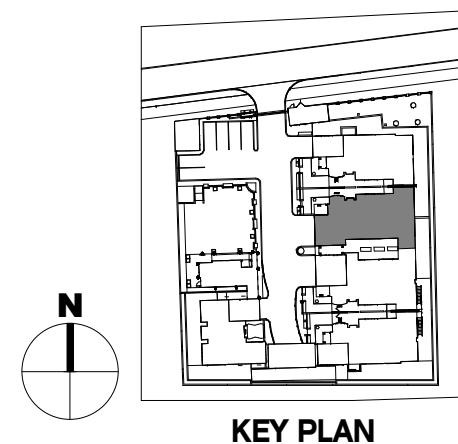

JOTINGA PROPERTY
DEVELOPMENT & SERVICES LTD.



KATAMPE VIEW TERRACES
A five (5) unit terrace home development
Plot 281
KATAMPE EXTENSION, ABUJA, FCT, NIGERIA

Sections - Unit B

Date 12.04.12

Scale As indicated

K208

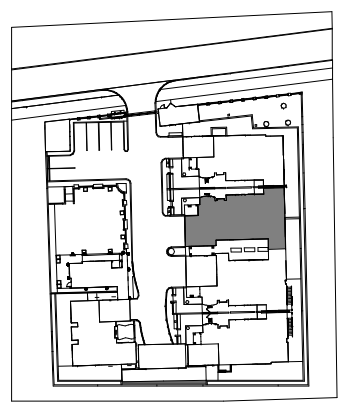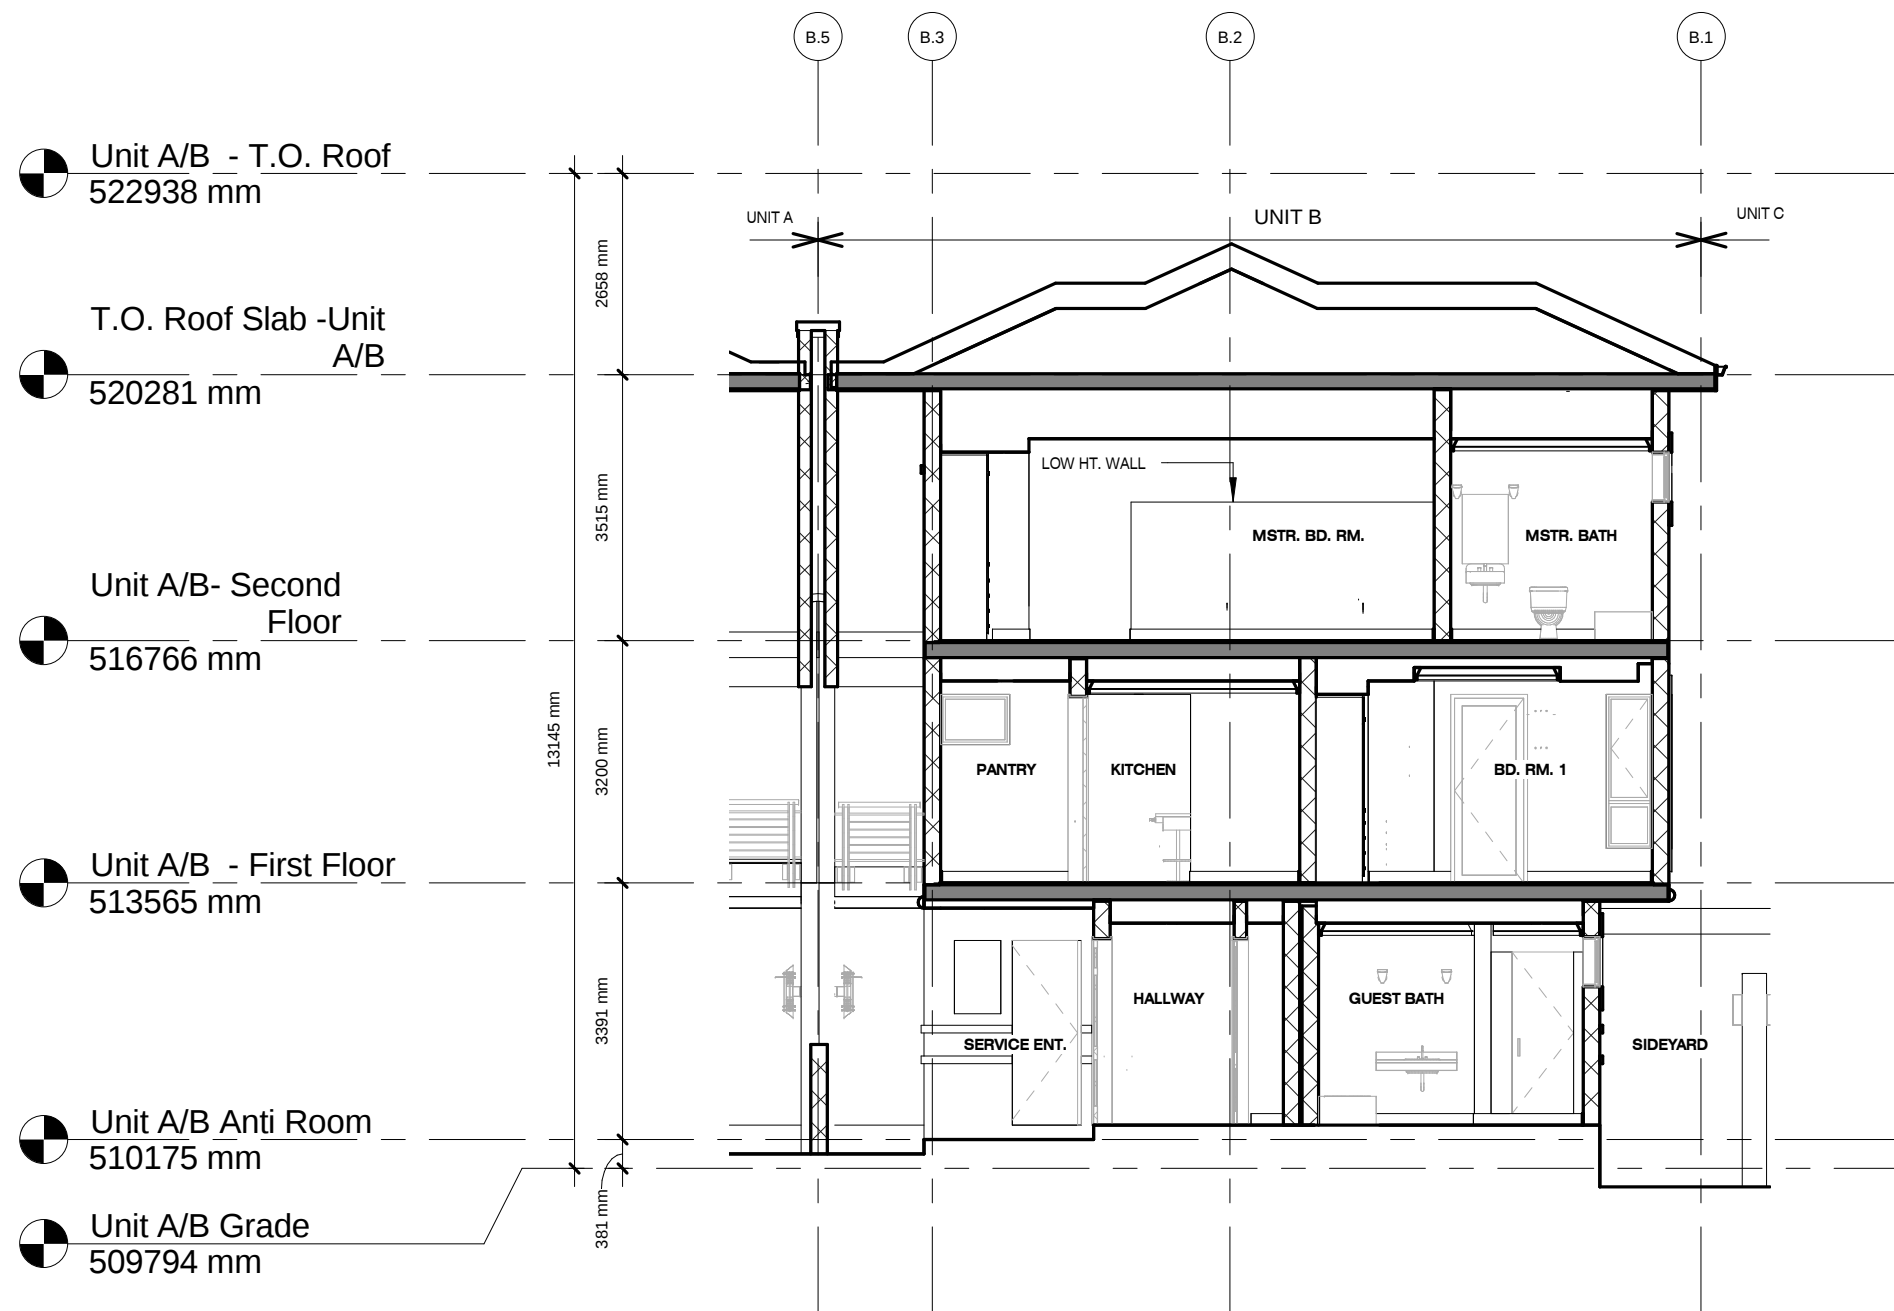

KEY PLAN

4 Section 4 Unit B-Metric
1 : 100

JOTINGA PROPERTY
DEVELOPMENT & SERVICES LTD.

KATAMPE VIEW TERRACES
A five (5) unit terrace home development
Plot 281
KATAMPE EXTENSION, ABUJA, FCT, NIGERIA

Sections - Unit B	
Date 12.04.12	K209
Scale As indicated	

12/4/2012 11:03:29 AM

Window Schedule - Unit B								
Window No.	Type	Room	Window Size			Frame		Comments
			Sill Height	Width	Height	Material	Finish	
B1	I	PWDR. RM.	6' - 0"	3' - 11 3/4"	2' - 2"			
B2	A	PWDR. RM.	0' - 6"	1' - 3"	7' - 8"			
B3	A	HALLWAY	0' - 6"	1' - 3"	7' - 8"			
B4	A	HALLWAY	0' - 6"	1' - 3"	7' - 8"			
B5	C	FAMILY LOUNGE	2' - 6"	2' - 0"	5' - 8"			
B6	C	FAMILY LOUNGE	2' - 6"	2' - 0"	5' - 8"			
B7	C	FAMILY LOUNGE	2' - 6"	2' - 0"	5' - 8"			
B8	D	BQ KIT.	4' - 8"	4' - 0"	3' - 6"			
B9	C	BQ BATH	6' - 0"	2' - 6"	2' - 2"			
B10	C	BQ	3' - 0"	3' - 0"	5' - 2"			
B11	I	GUEST BATH	6' - 0"	5' - 4"	2' - 2"			
B12	P5	GUEST SUITE	1' - 6"	2' - 6"	6' - 8"			
B13	P5	GUEST SUITE	1' - 6"	2' - 6"	6' - 8"			
B14	A	STAIRS	1' - 9 1/2"	4' - 0"	2' - 0"			
B15	B	STAIRS	4' - 9 1/2"	4' - 0"	2' - 0"			
B16	B	STAIRS	7' - 9 1/2"	4' - 0"	2' - 0"			
B17	A	STAIRS	2' - 10 7/16"	3' - 3 3/4"	2' - 0"			
B18	P7	LIVING RM.	0' - 6"	2' - 9"	7' - 8"			
B19	A	LIVING RM.	6' - 2"	6' - 4 3/8"	2' - 0"			
B20	P7	LIVING RM.	0' - 6"	2' - 9"	7' - 8"			
B21	P4	LIVING RM.	0' - 6"	2' - 0"	7' - 8"			
B22	P4	LIVING RM.	0' - 6"	2' - 0"	7' - 8"			
B23	P9	LIVING RM.	0' - 6"	3' - 0"	7' - 8"			
B24	P9	LIVING RM.	0' - 6"	3' - 0"	7' - 8"			
B25	I	PWDR. RM.	6' - 0"	3' - 11 3/4"	2' - 2"			
B26	A	PWDR. RM.	0' - 6"	1' - 3"	7' - 8"			
B27	I	HALLWAY	5' - 1"	5' - 0"	3' - 1"			
B28	P6	DINING RM.	0' - 6"	2' - 6"	7' - 8"			
B29	P6	DINING RM.	0' - 6"	2' - 6"	7' - 8"			
B30	P6	DINING RM.	0' - 6"	2' - 6"	7' - 8"			
B31	A	PANTRY	6' - 0"	3' - 0"	2' - 2"			
B32	C	KITCHEN	3' - 6"	2' - 0"	4' - 8"			
B33	C	KITCHEN	3' - 6"	1' - 11"	4' - 8"			
B34	C	KITCHEN	3' - 6"	2' - 0"	4' - 8"			

JOTINGA PROPERTY
DEVELOPMENT & SERVICES LTD.

KATAMPE VIEW TERRACES
A five (5) unit terrace home development
Plot 281
KATAMPE EXTENSION, ABUJA, FCT, NIGERIA

Window Schedule - Unit B		
Date	12.04.12	K210
Scale		

Window Schedule - Unit B								
Window No.	Type	Room	Window Size			Frame		Comments
			Sill Height	Width	Height	Material	Finish	
B35	A	KITCHEN	3' - 6"	5' - 0"	4' - 8"			
B36	C	KITCHEN	3' - 6"	2' - 0"	4' - 8"			
B37	C	KITCHEN	3' - 6"	1' - 11"	4' - 8"			
B38	P3	BD. RM. 1	1' - 6"	2' - 0"	6' - 8"			
B39	P5	BD. RM. 1	1' - 6"	2' - 6"	6' - 8"			
B40	P5	BD. RM. 1	1' - 6"	2' - 6"	6' - 8"			
B41	I	BD. RM. 1 BATH	6' - 0"	5' - 2 3/8"	2' - 2"			
B42	A	STAIRS	1' - 9 1/2"	4' - 0"	2' - 0"			
B43	B	STAIRS	4' - 9 1/2"	4' - 0"	2' - 0"			
B44	B	STAIRS	7' - 9 1/2"	4' - 0"	2' - 0"			
B45	A	STAIRS	4' - 1 1/4"	1' - 3 3/4"	2' - 0"			
B46	P6	MSTR. LOUNGE	0' - 6"	2' - 6"	7' - 8"			
B47	P6	MSTR. LOUNGE	0' - 6"	2' - 6"	7' - 8"			
B48	P6	MSTR. LOUNGE	0' - 6"	2' - 6"	7' - 8"			
B49	A	MSTR. LOUNGE	2' - 6"	1' - 0"	5' - 8"			
B50	A1	MSTR. LOUNGE	2' - 6"	4' - 0"	5' - 8"			
B51	C	MSTR. LOUNGE	2' - 6"	2' - 0"	5' - 8"			
B53	C	MSTR. BATH	4' - 6"	2' - 3 3/8"	3' - 8"			
B54	I	MSTR. BATH	6' - 0"	4' - 0"	2' - 2"			
B55	B	MSTR. BATH	6' - 0"	3' - 9"	2' - 2"			
B56	P5	MSTR. BD. RM.	1' - 6"	2' - 6"	6' - 8"			
B57	P5	MSTR. BD. RM.	1' - 6"	2' - 6"	6' - 8"			
B58	I	BD. RM. 2 BATH	6' - 0"	6' - 0"	2' - 2"			
B59	P5	BD. RM. 2	1' - 6"	2' - 6"	6' - 8"			
B60	P5	BD. RM. 2	1' - 6"	2' - 6"	6' - 8"			
BI1	A	HALLWAY	0' - 6"	2' - 2"	7' - 8"			
BI2	A	HALLWAY	0' - 6"	3' - 0"	7' - 8"			
BI3	A	MSTR. BATH	6' - 0"	5' - 10"	2' - 0"			
BI4	A	MSTR. LOUNGE	2' - 6"	2' - 0"	5' - 8"			

JOTINGA PROPERTY
DEVELOPMENT & SERVICES LTD.


KATAMPE VIEW TERRACES
A five (5) unit terrace home development
Plot 281
KATAMPE EXTENSION, ABUJA, FCT, NIGERIA

Window Schedule - Unit B


Date 12.04.12

Scale

K211

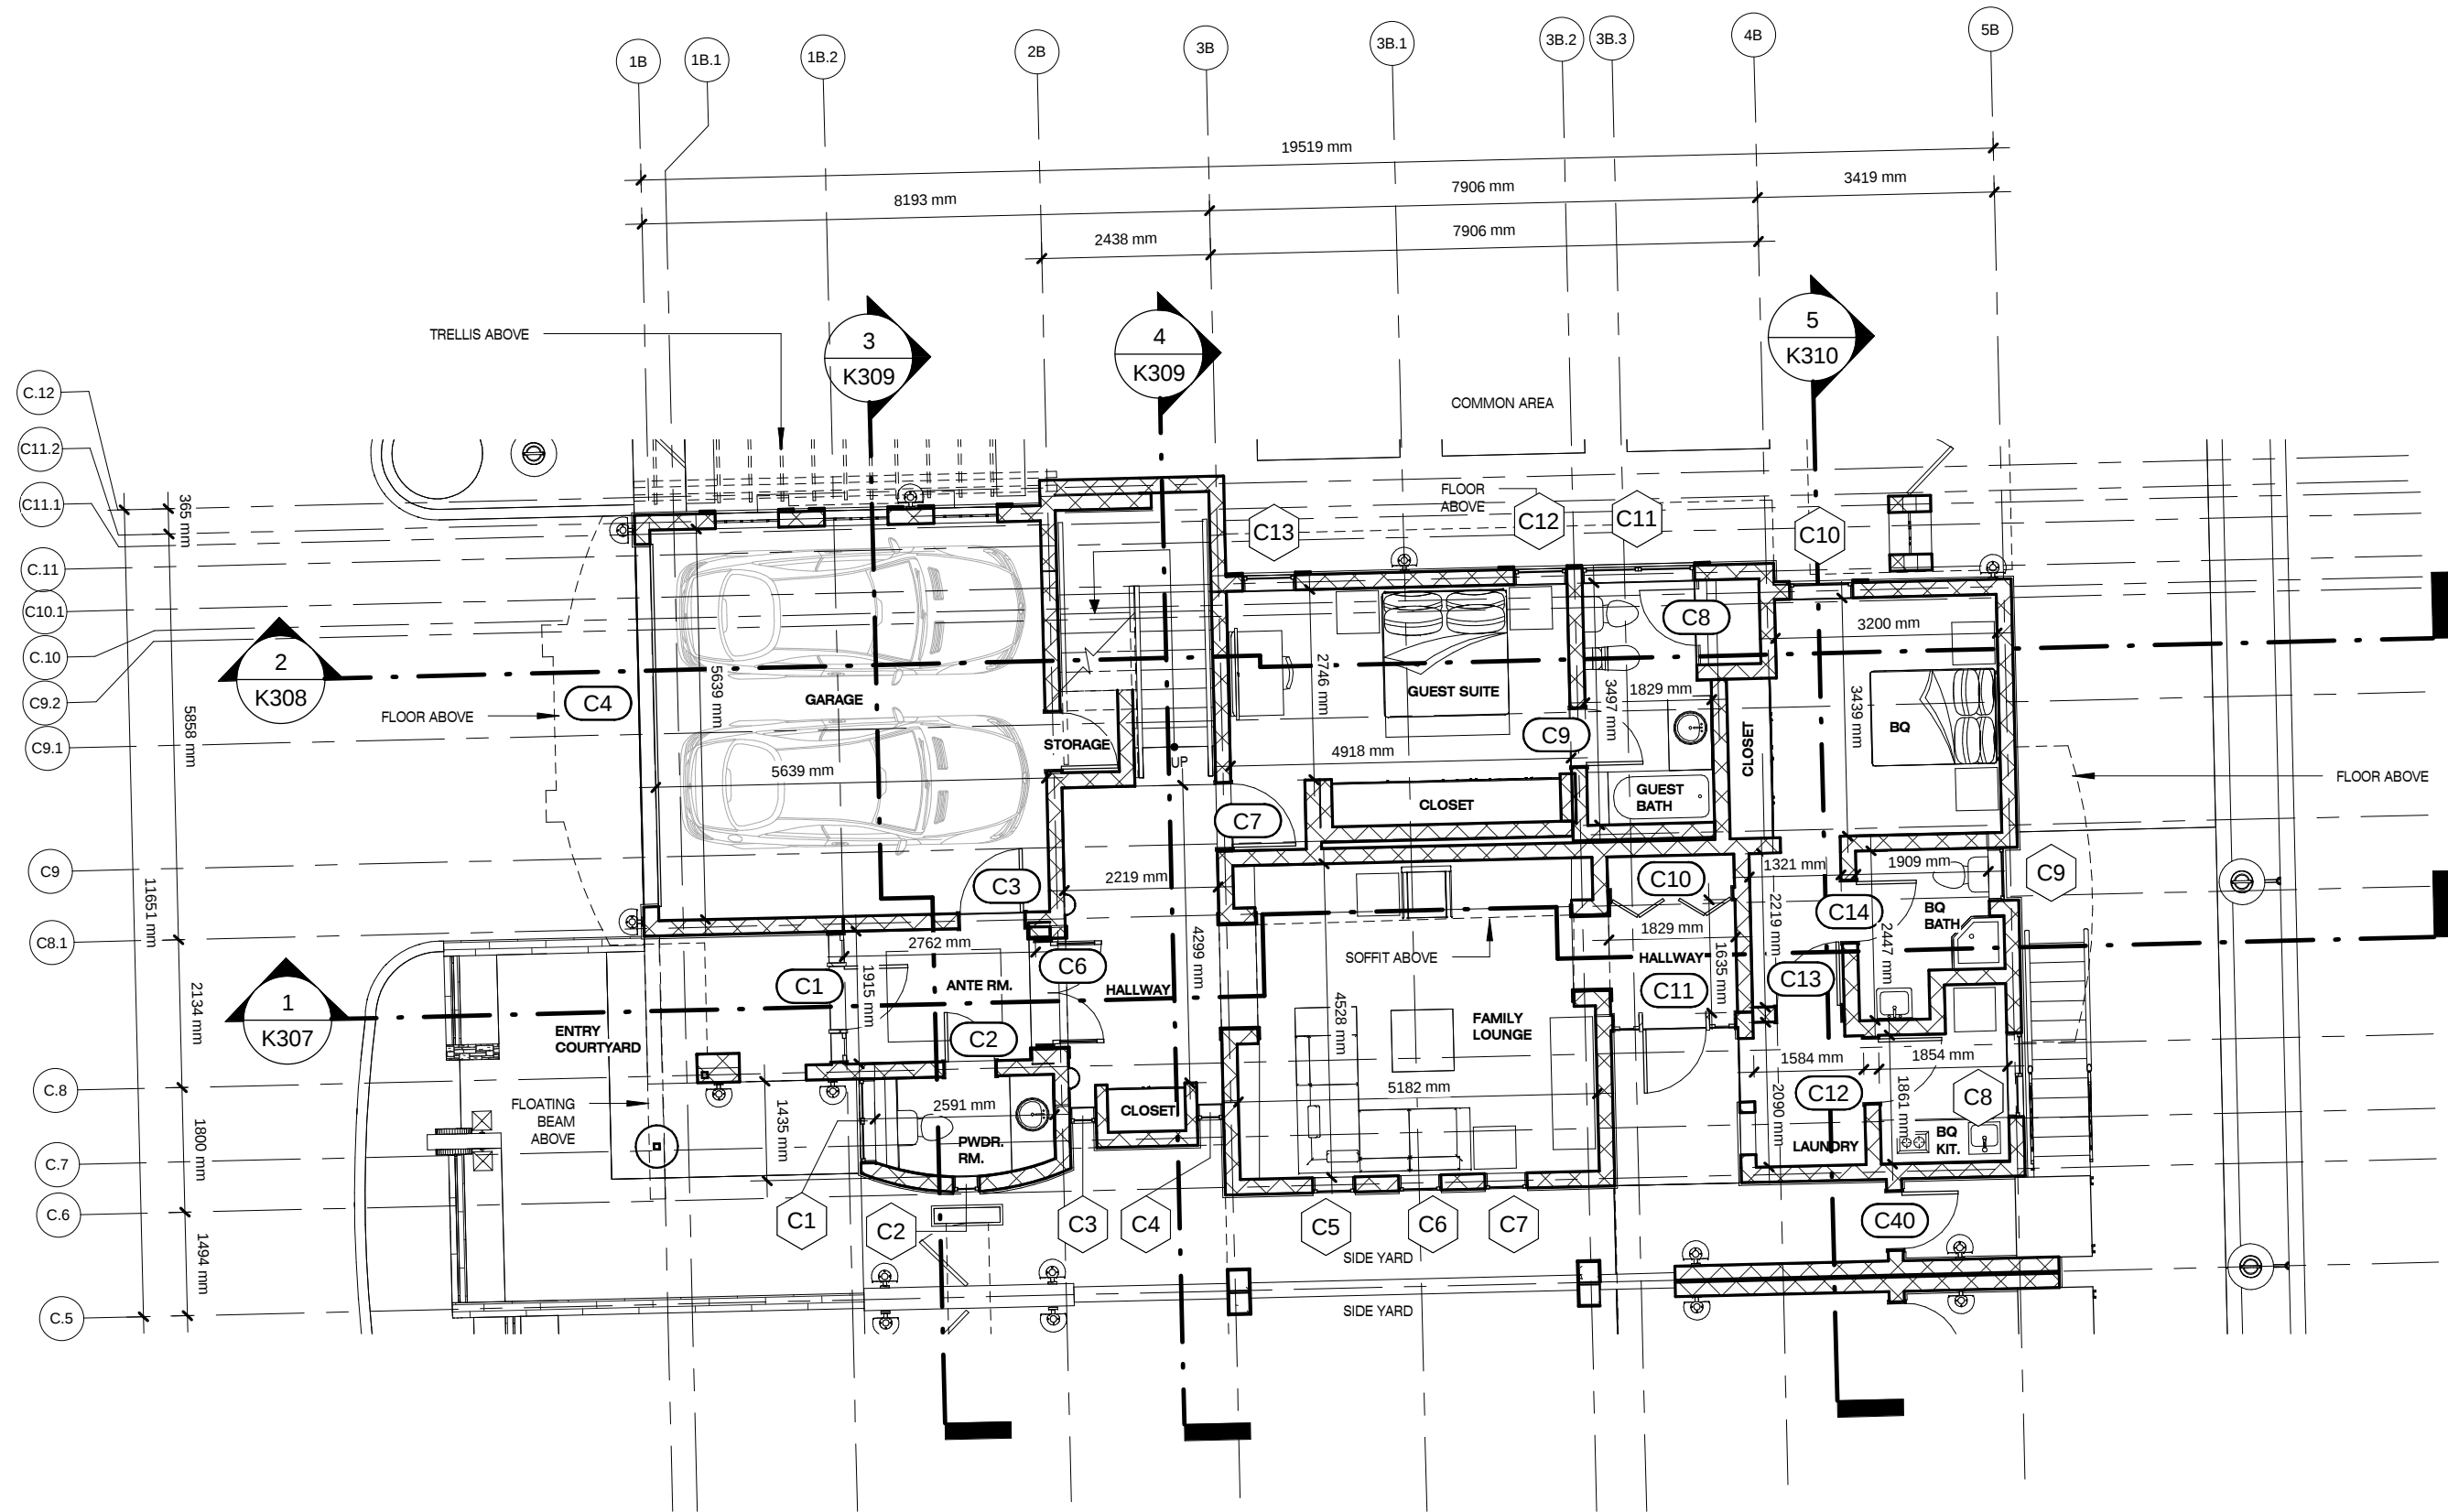

1 Ground Floor Plan - Unit C-METRIC (dms)
1 : 100

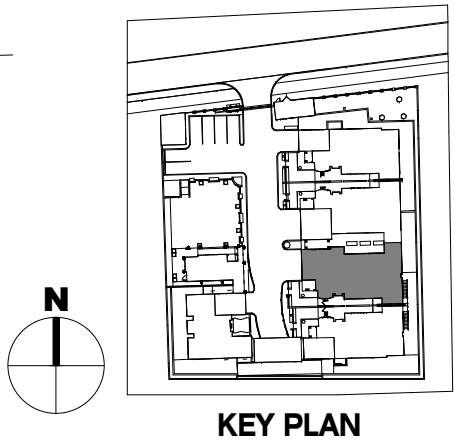

JOTINGA PROPERTY
DEVELOPMENT & SERVICES LTD.


KATAMPE VIEW TERRACES
A five (5) unit terrace home development
Plot 281
KATAMPE EXTENSION, ABUJA, FCT, NIGERIA

Grnd Flr Plan - Unit C


Date 12.04.12

Scale As indicated

K300

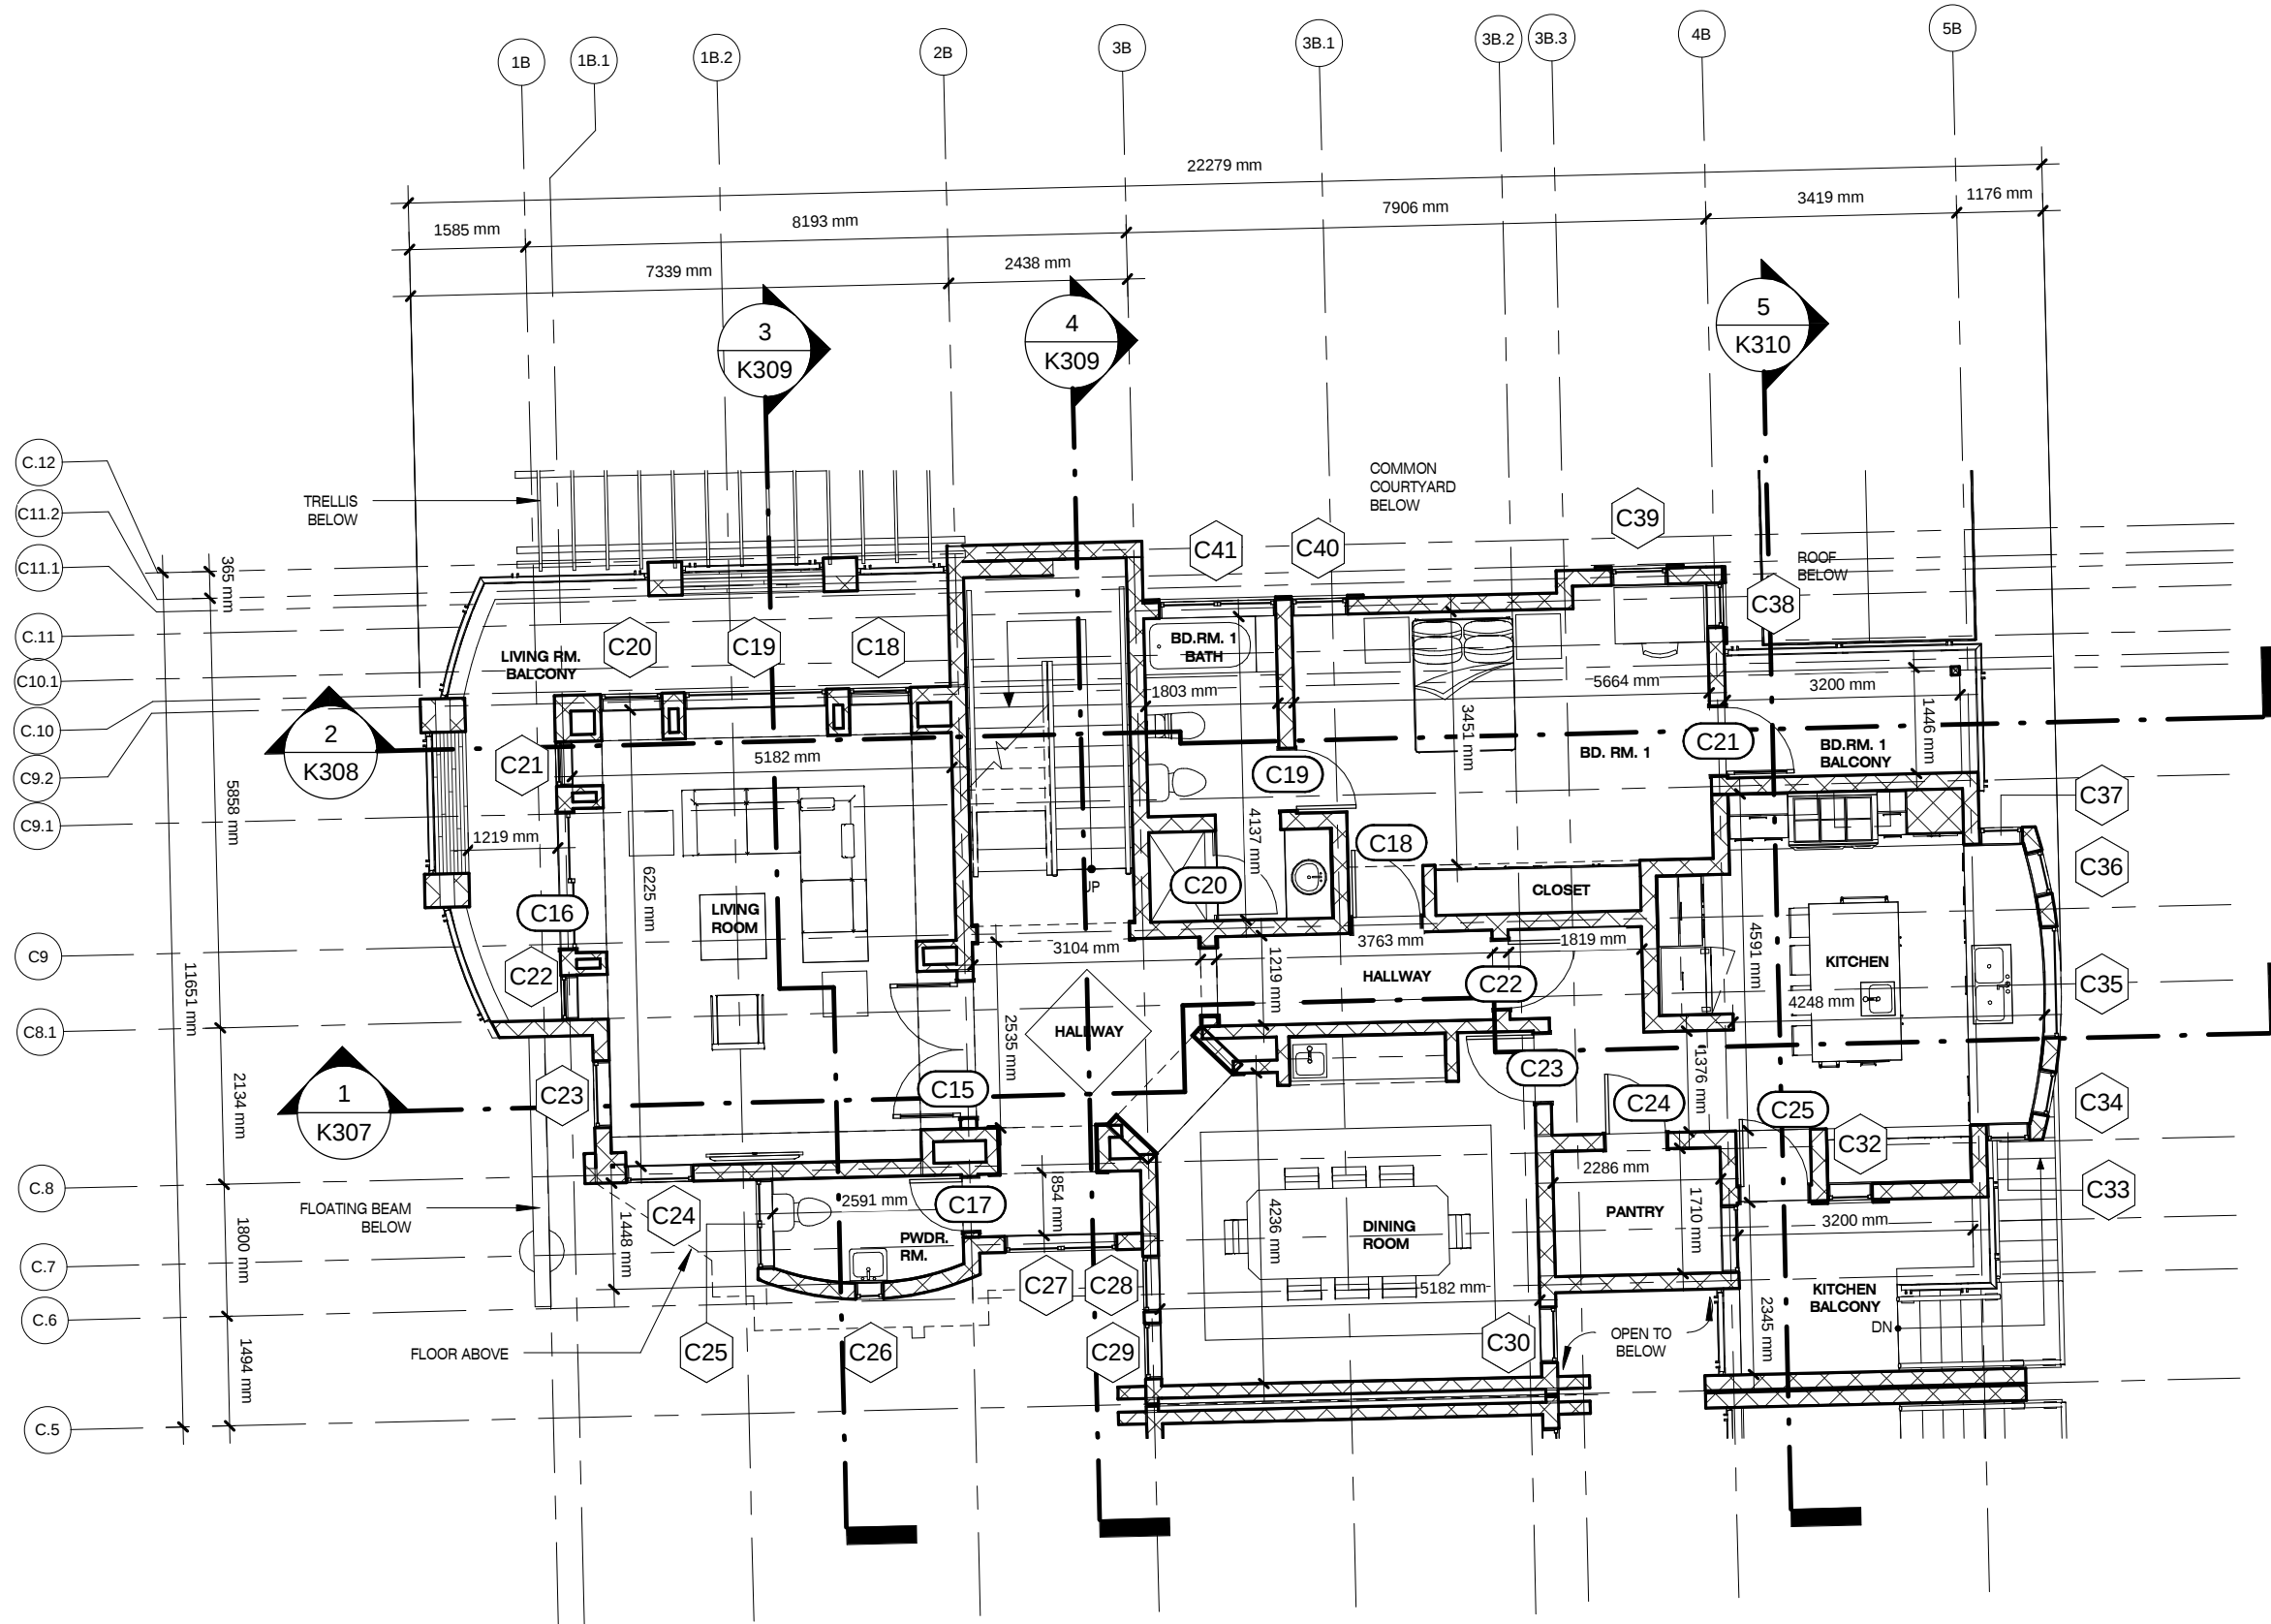

1 First Floor Plan - Unit C-METRIC
1 : 100

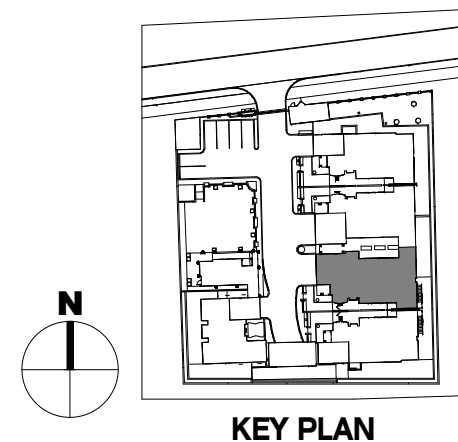

**JOTINGA PROPERTY
DEVELOPMENT & SERVICES LTD.**


KATAMPE VIEW TERRACES
A five (5) unit terrace home development
Plot 281
KATAMPE EXTENSION, ABUJA, FCT, NIGERIA

1st Flr Plan - Unit C


Date 12.04.12

Scale As indicated

K301

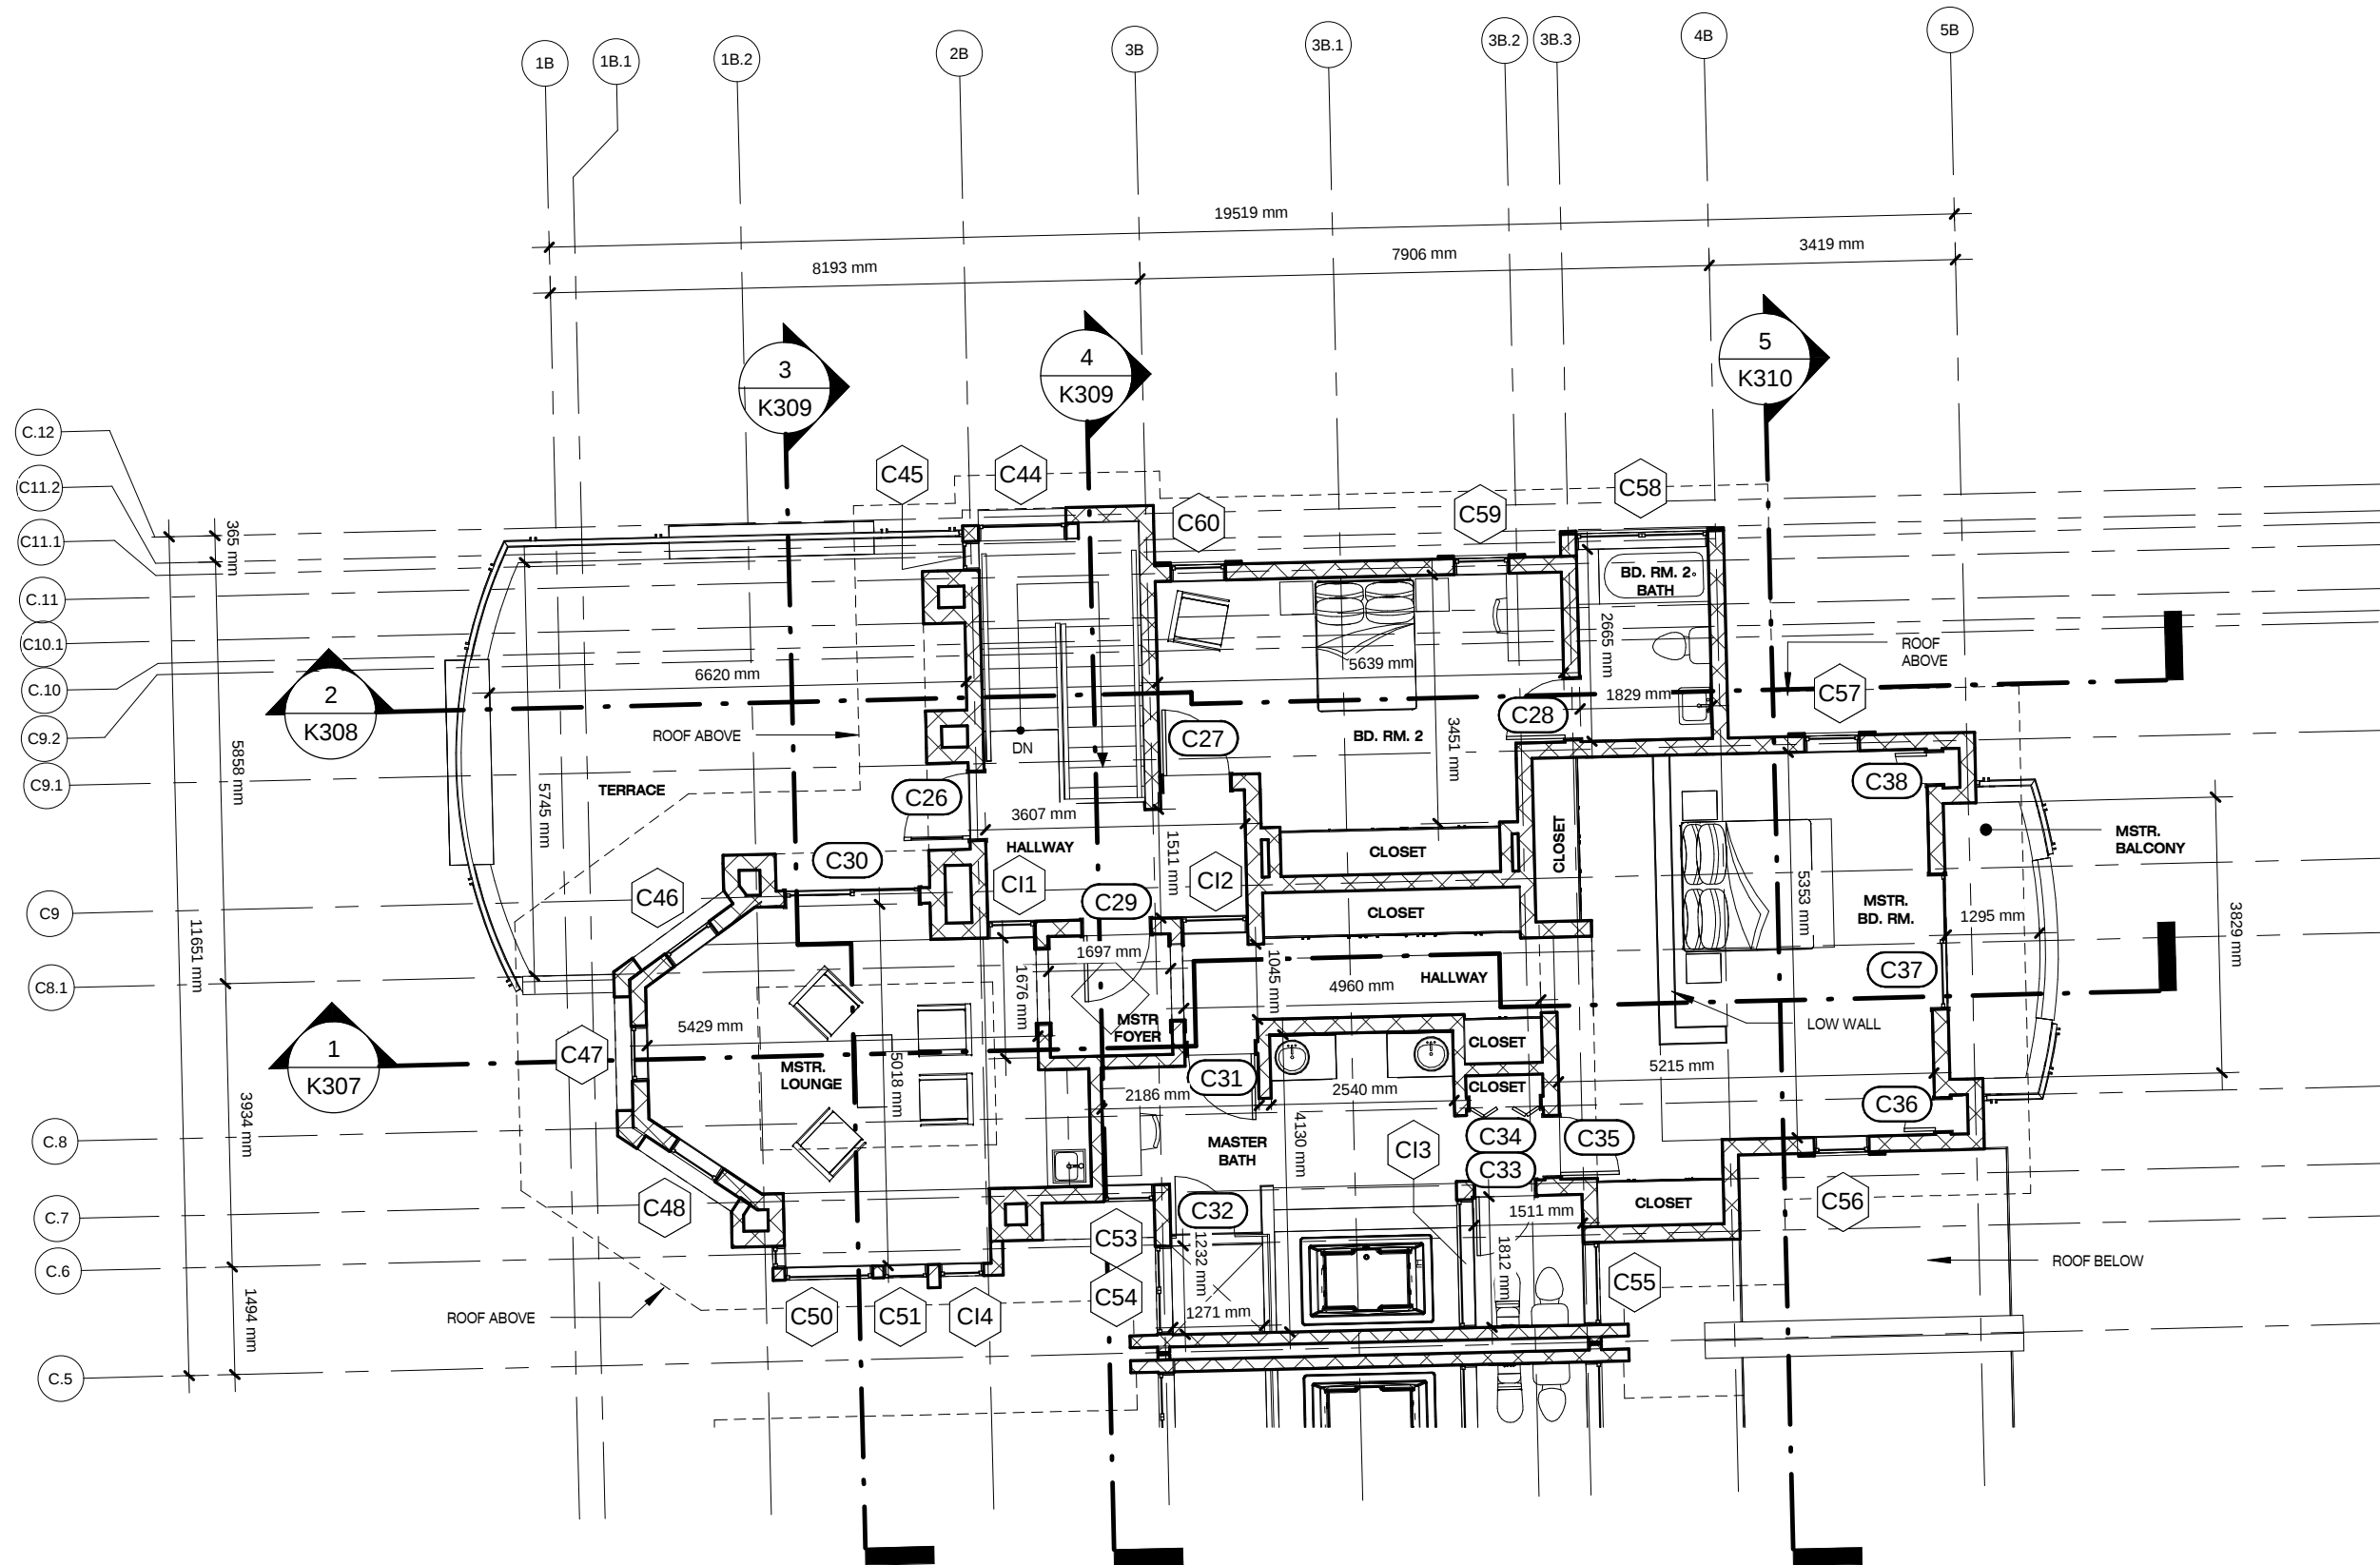

1 Second Floor Plan - Unit C-METRIC
1 : 100

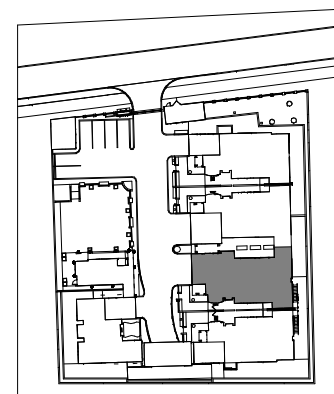

KEY PLAN

JOTINGA PROPERTY
DEVELOPMENT & SERVICES LTD.


KATAMPE VIEW TERRACES
A five (5) unit terrace home development
Plot 281
KATAMPE EXTENSION, ABUJA, FCT, NIGERIA

2nd Flr Plan - Unit C


Date 12.04.12

Scale As indicated

K302

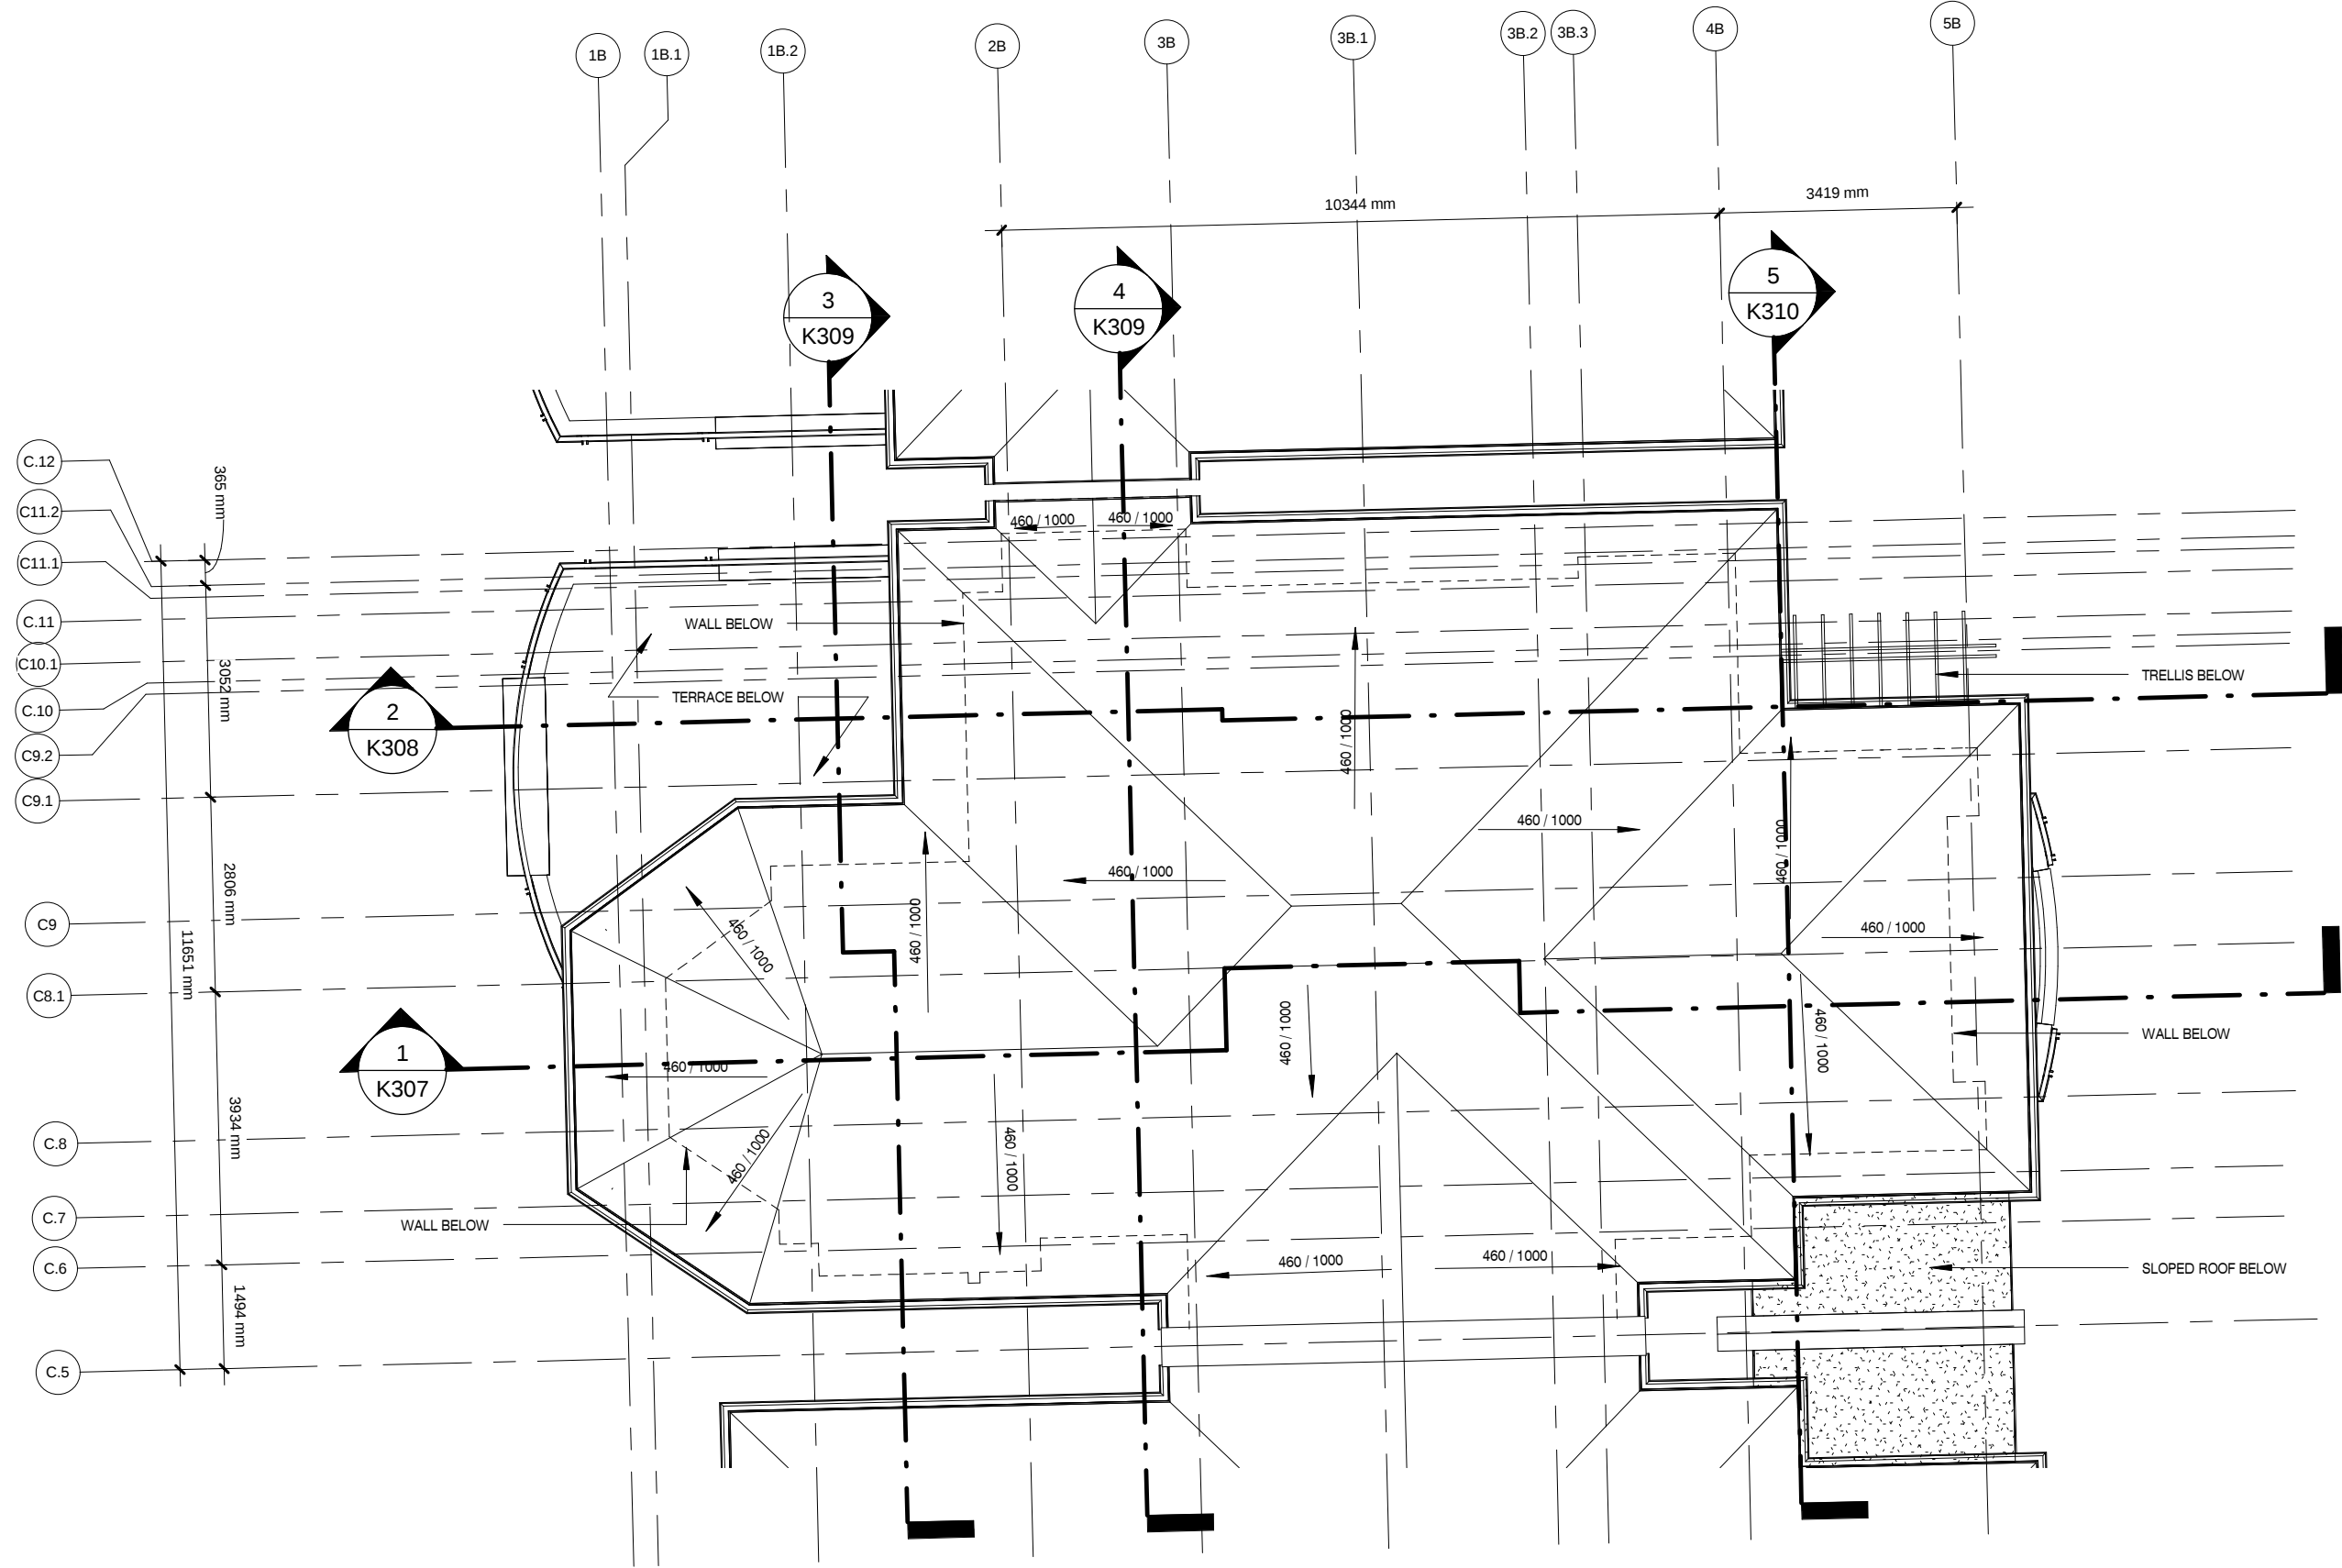


1 Roof Plan - UNIT C-METRIC
1 : 100

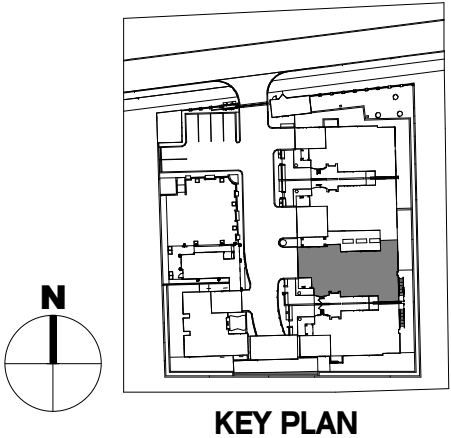

JOTINGA PROPERTY
DEVELOPMENT & SERVICES LTD.


KATAMPE VIEW TERRACES
A five (5) unit terrace home development
Plot 281
KATAMPE EXTENSION, ABUJA, FCT, NIGERIA

Roof Plan - Unit C	
Date 12.04.12	K303
Scale As indicated	

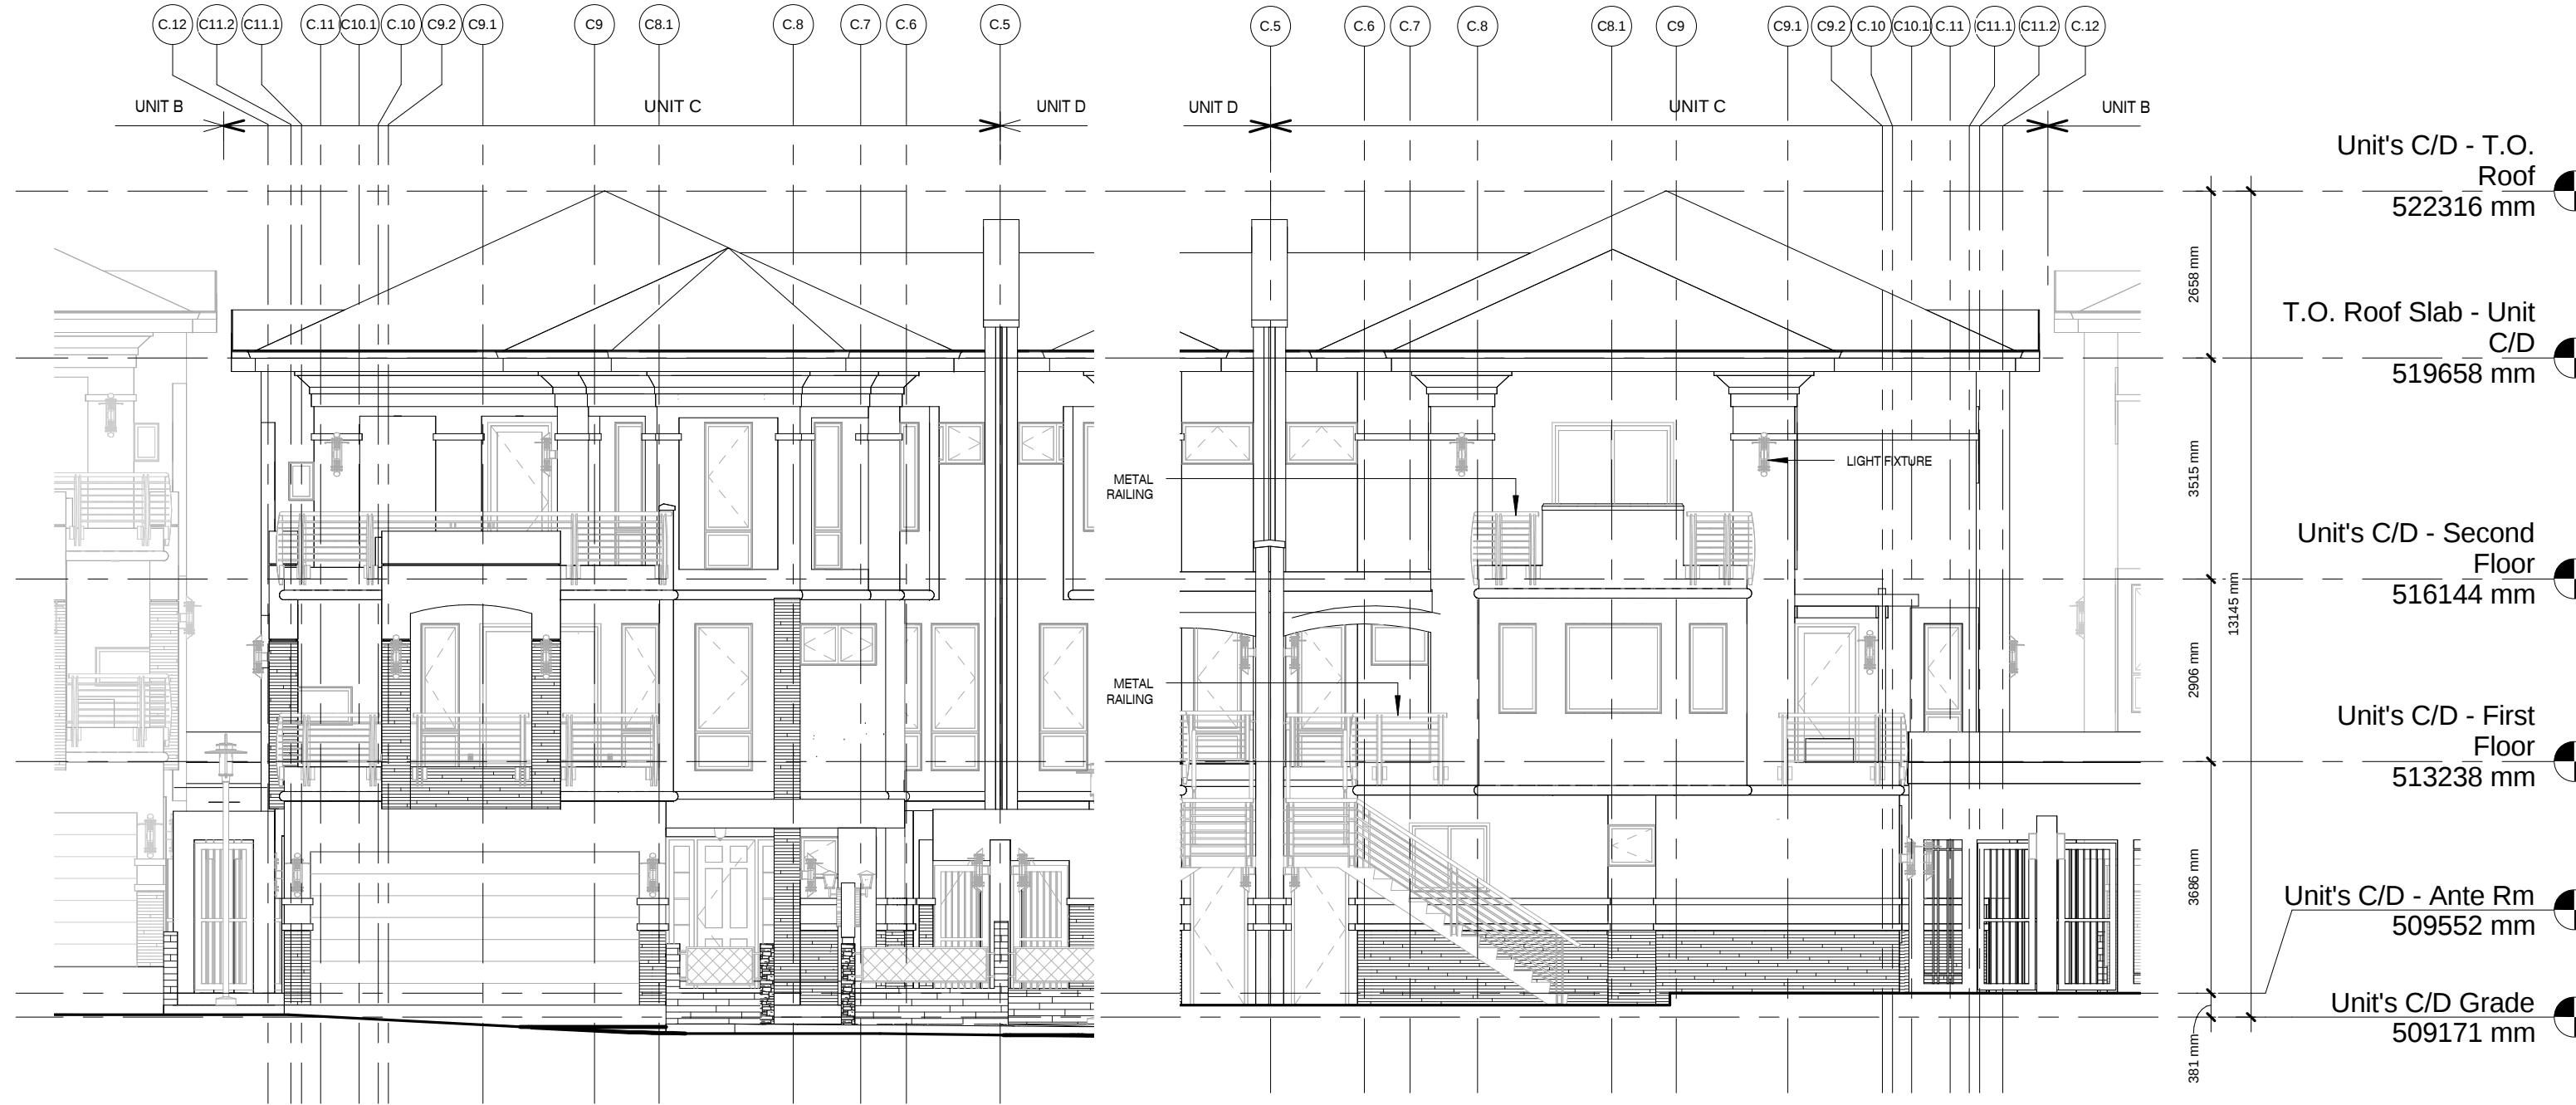

1 West Elevation - Unit C
1 : 100

2 East Elevation Units C- Metric
1 : 100

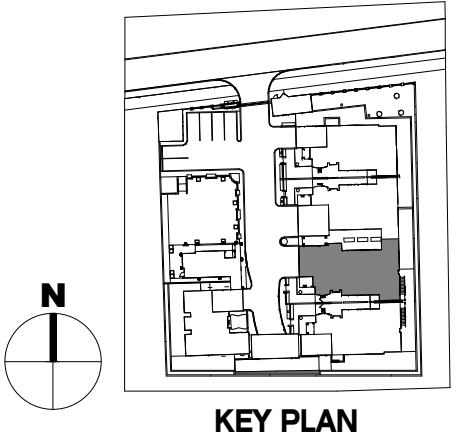


JOTINGA PROPERTY
DEVELOPMENT & SERVICES LTD.

KATAMPE VIEW TERRACES
A five (5) unit terrace home development
Plot 281
KATAMPE EXTENSION, ABUJA, FCT, NIGERIA

Elevations - Unit C
Date 12.04.12
Scale As indicated
K304



1 South Elevation Unit C - Metric
1 : 100

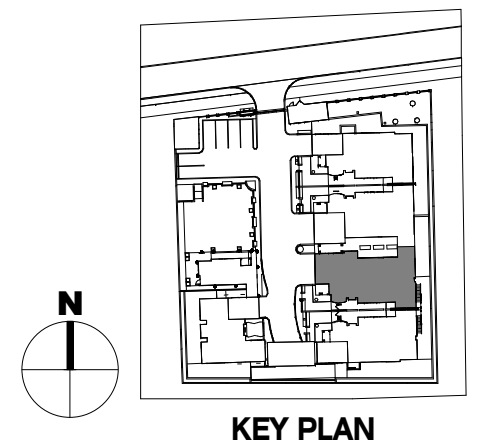

JOTINGA PROPERTY
DEVELOPMENT & SERVICES LTD.

KATAMPE VIEW TERRACES
A five (5) unit terrace home development
Plot 281
KATAMPE EXTENSION, ABUJA, FCT, NIGERIA

Elevations - Unit C

Date 12.04.12

Scale As indicated

K305




1 North Elevation Unit C - Metric
1 : 96

JOTINGA PROPERTY
DEVELOPMENT & SERVICES LTD.


KATAMPE VIEW TERRACES
A five (5) unit terrace home development
Plot 281
KATAMPE EXTENSION, ABUJA, FCT, NIGERIA

Elevations - Unit C
Date 12.04.12
Scale As indicated
K306

12/4/2012 11:04:10 AM

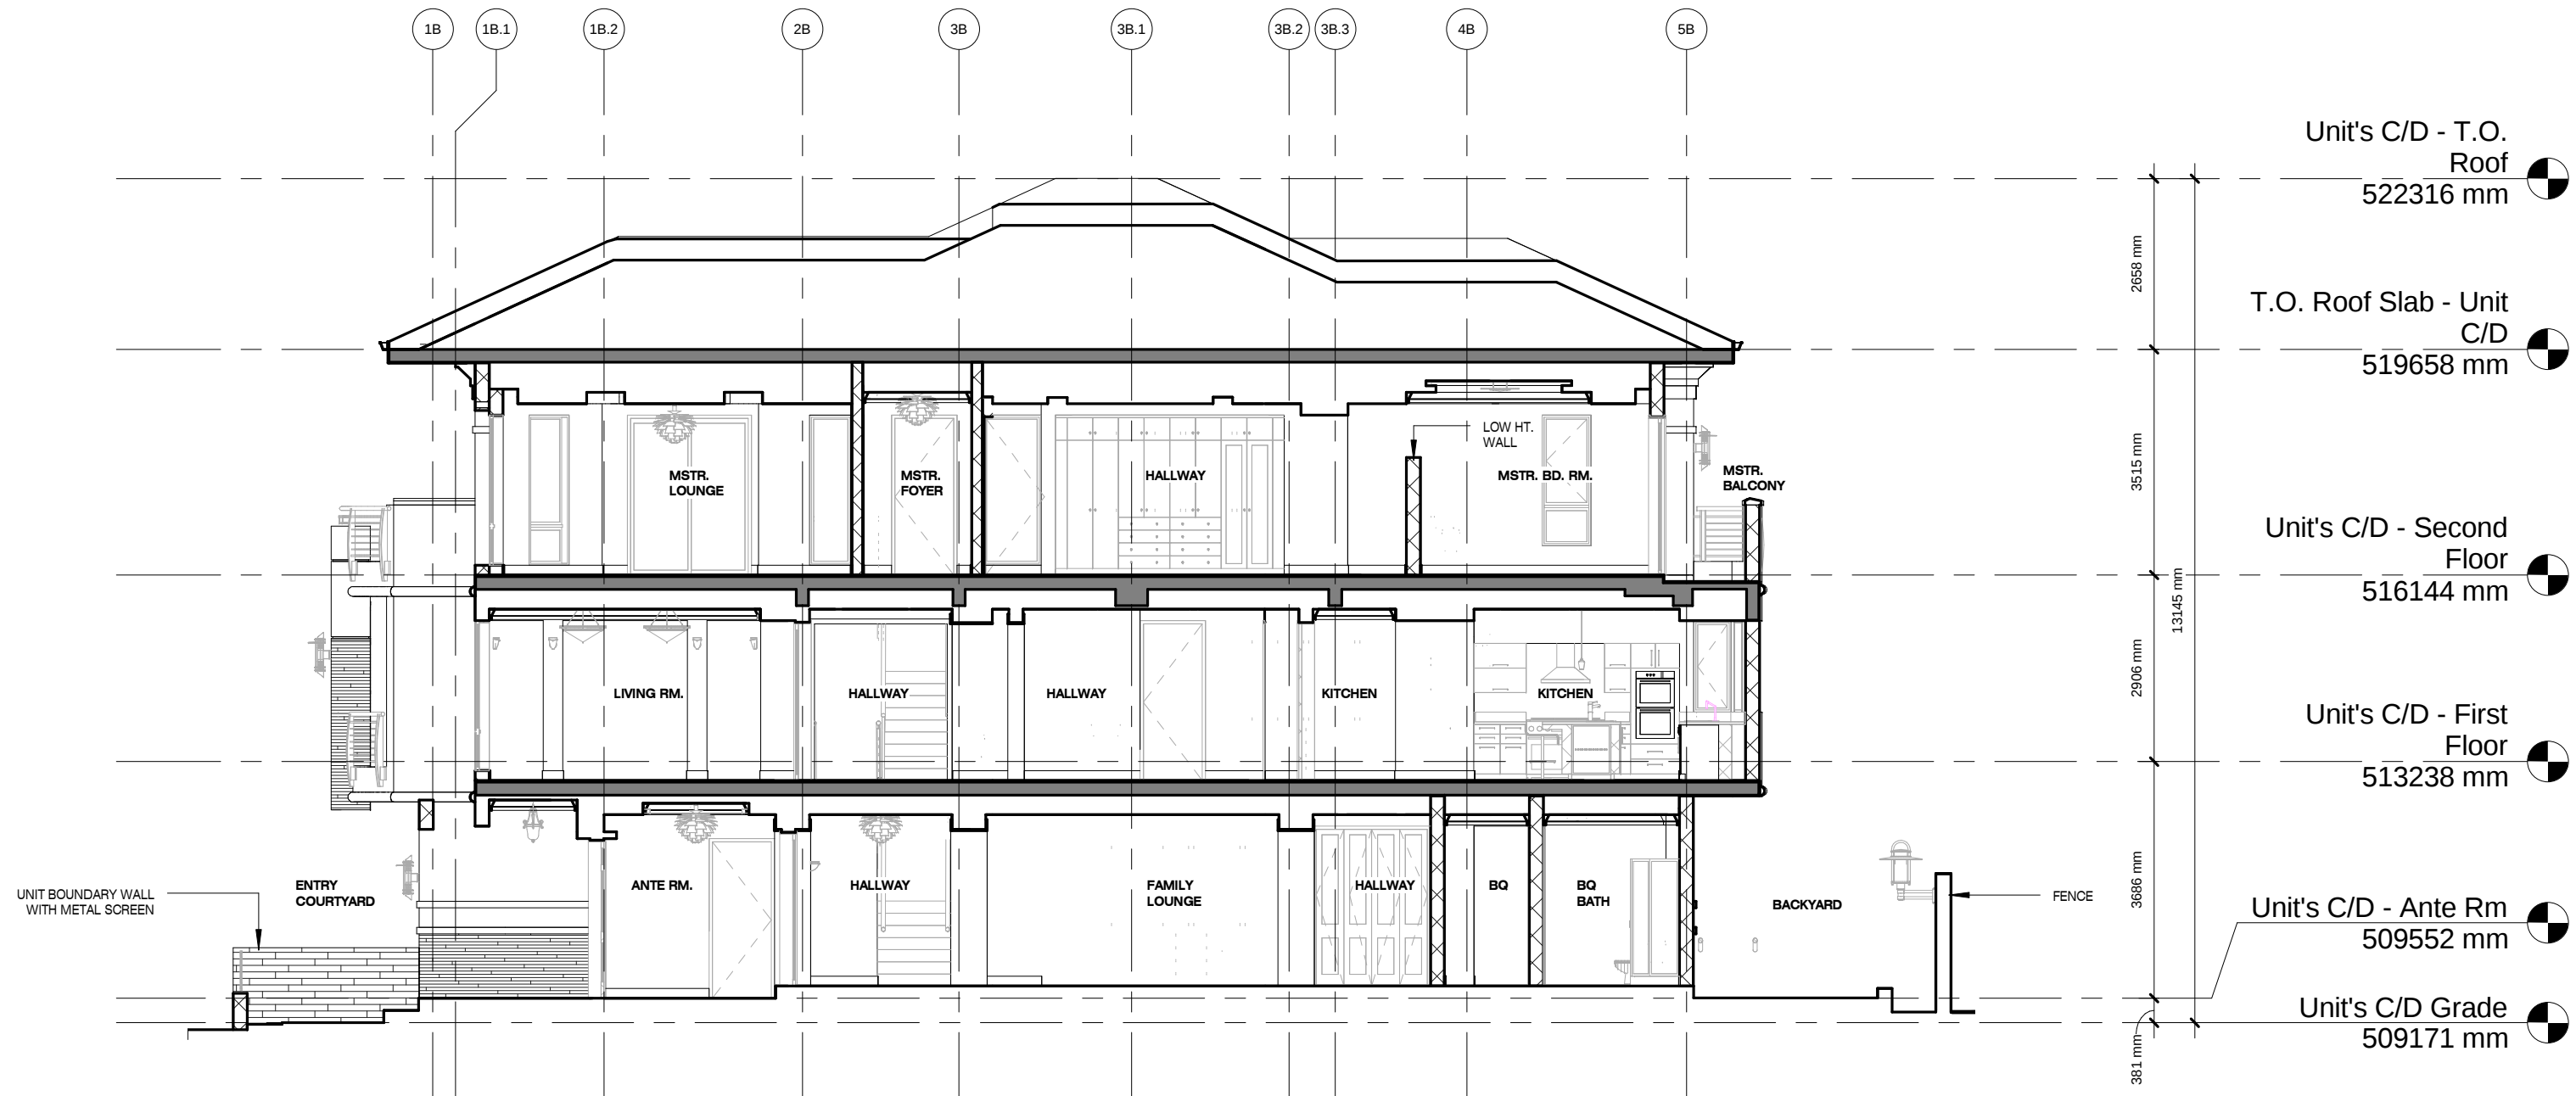

1 Section-1- Unit C -Metric
1 : 100

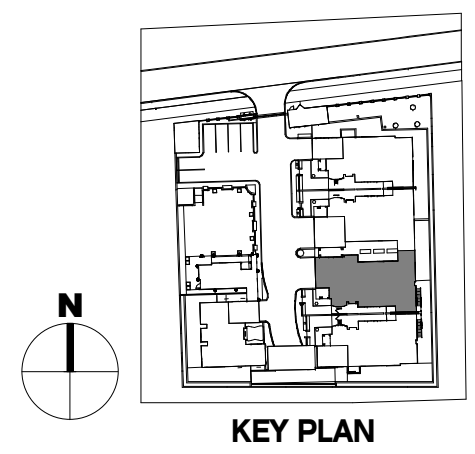


JOTINGA PROPERTY
DEVELOPMENT & SERVICES LTD.

KATAMPE VIEW TERRACES
A five (5) unit terrace home development
Plot 281
KATAMPE EXTENSION, ABUJA, FCT, NIGERIA

Sections - Unit C
Date 12.04.12
Scale As indicated
K307

12/4/2012 11:04:15 AM

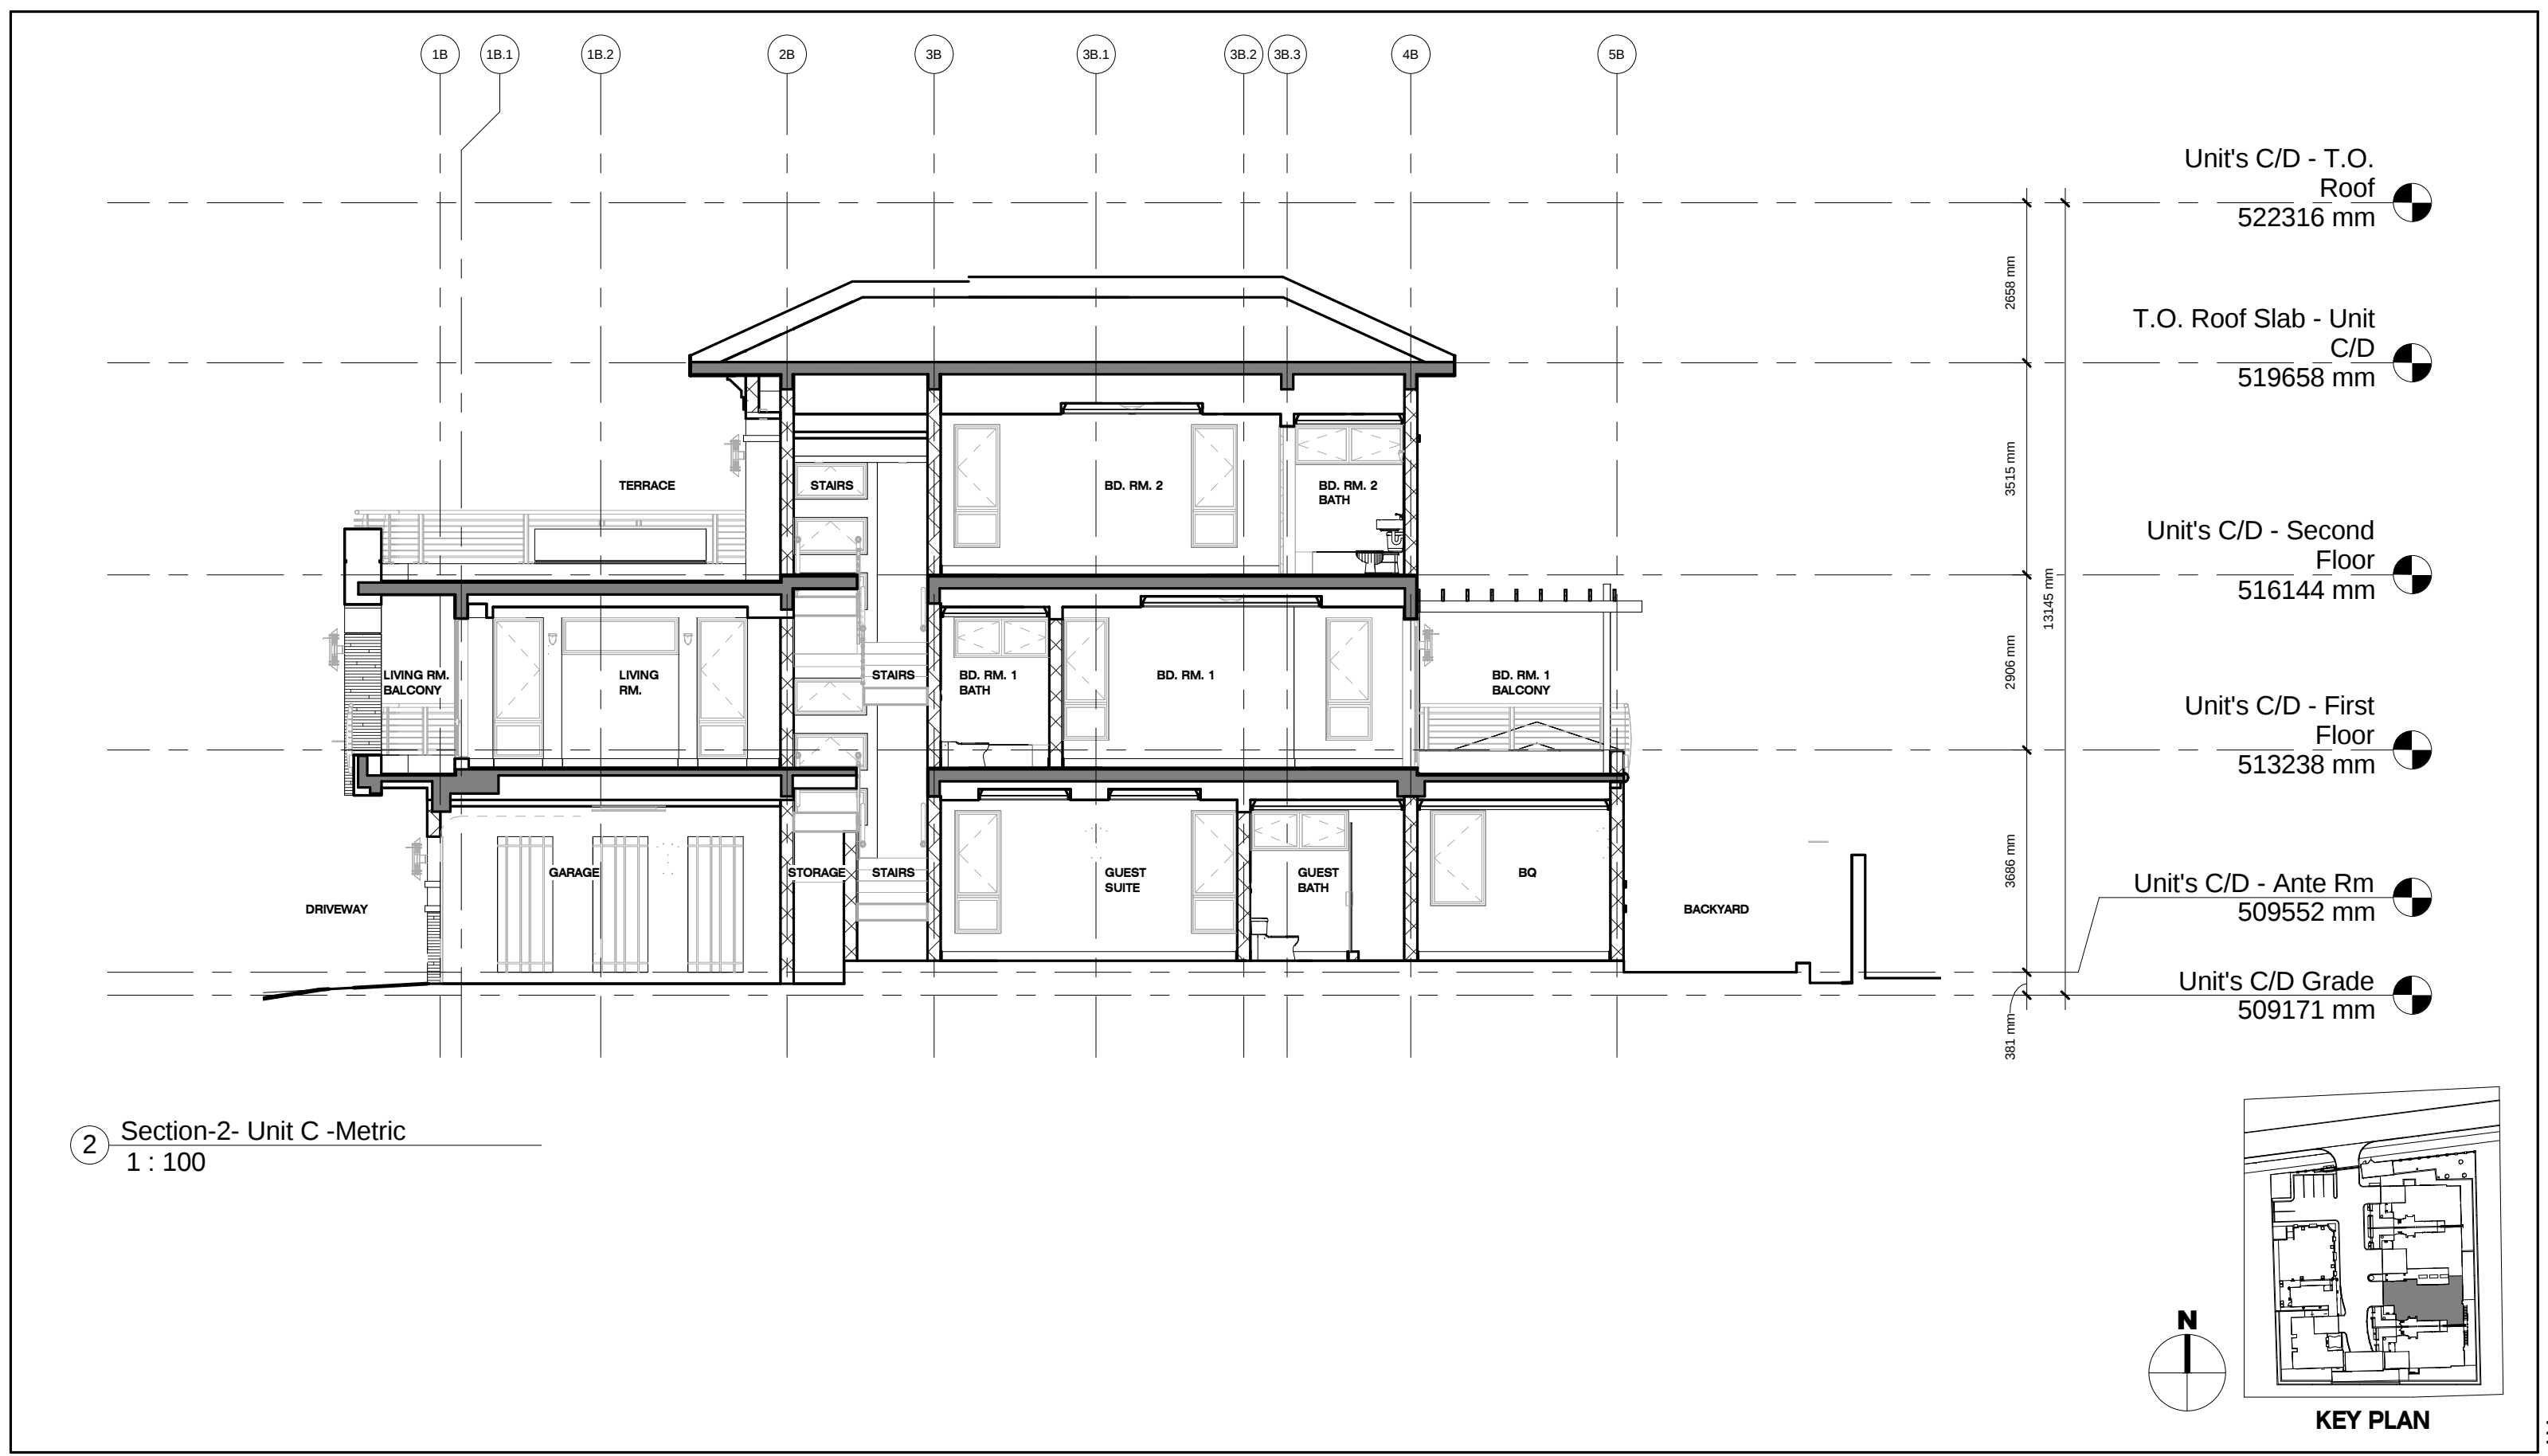


JOTINGA PROPERTY
DEVELOPMENT & SERVICES LTD.

KATAMPE VIEW TERRACES
A five (5) unit terrace home development
Plot 281
KATAMPE EXTENSION, ABUJA, FCT, NIGERIA

Sections - Unit C
Date 12.04.12
Scale As indicated
K308

12/4/2012 11:04:20 AM

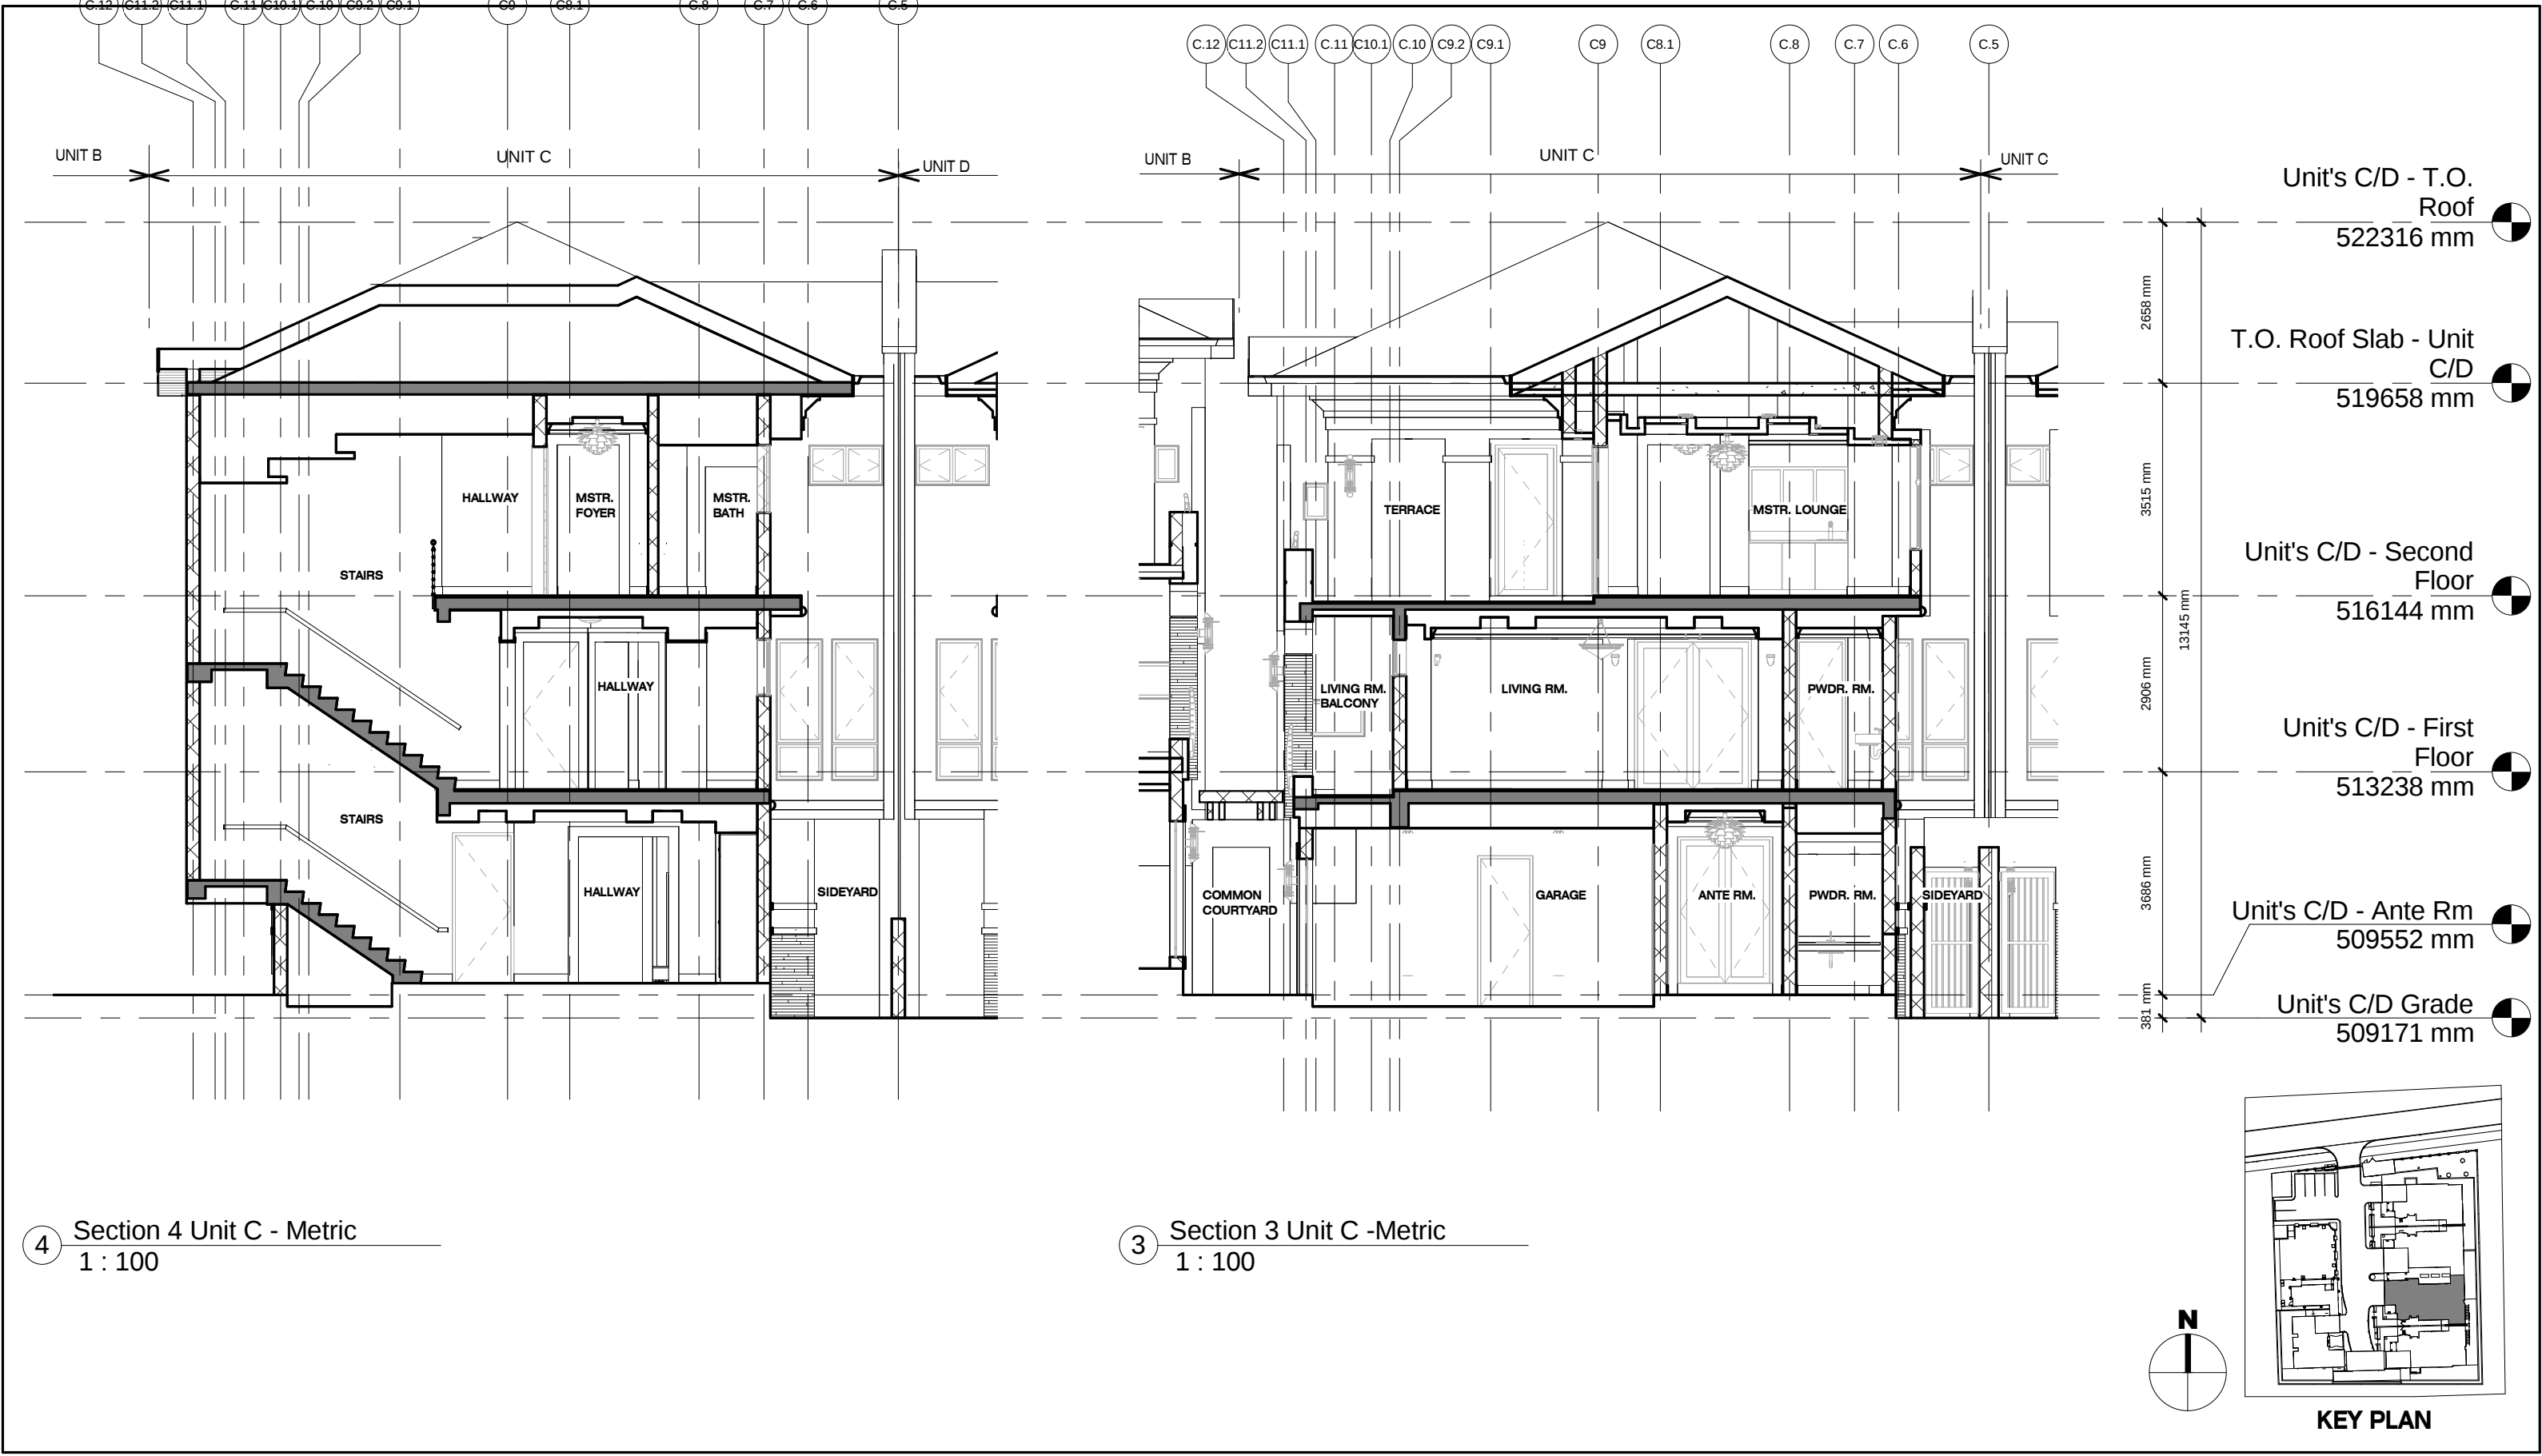



JOTINGA PROPERTY
DEVELOPMENT & SERVICES LTD.

KATAMPE VIEW TERRACES
A five (5) unit terrace home development
Plot 281
KATAMPE EXTENSION, ABUJA, FCT, NIGERIA

Sections - Unit C

Date 12.04.12	K309
Scale As indicated	

12/4/2012 11:04:26 AM

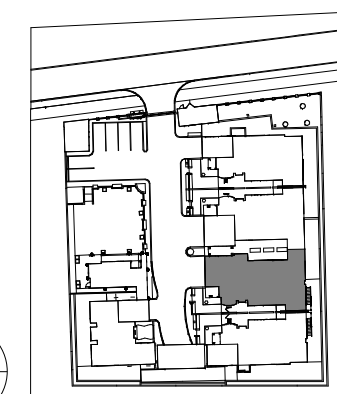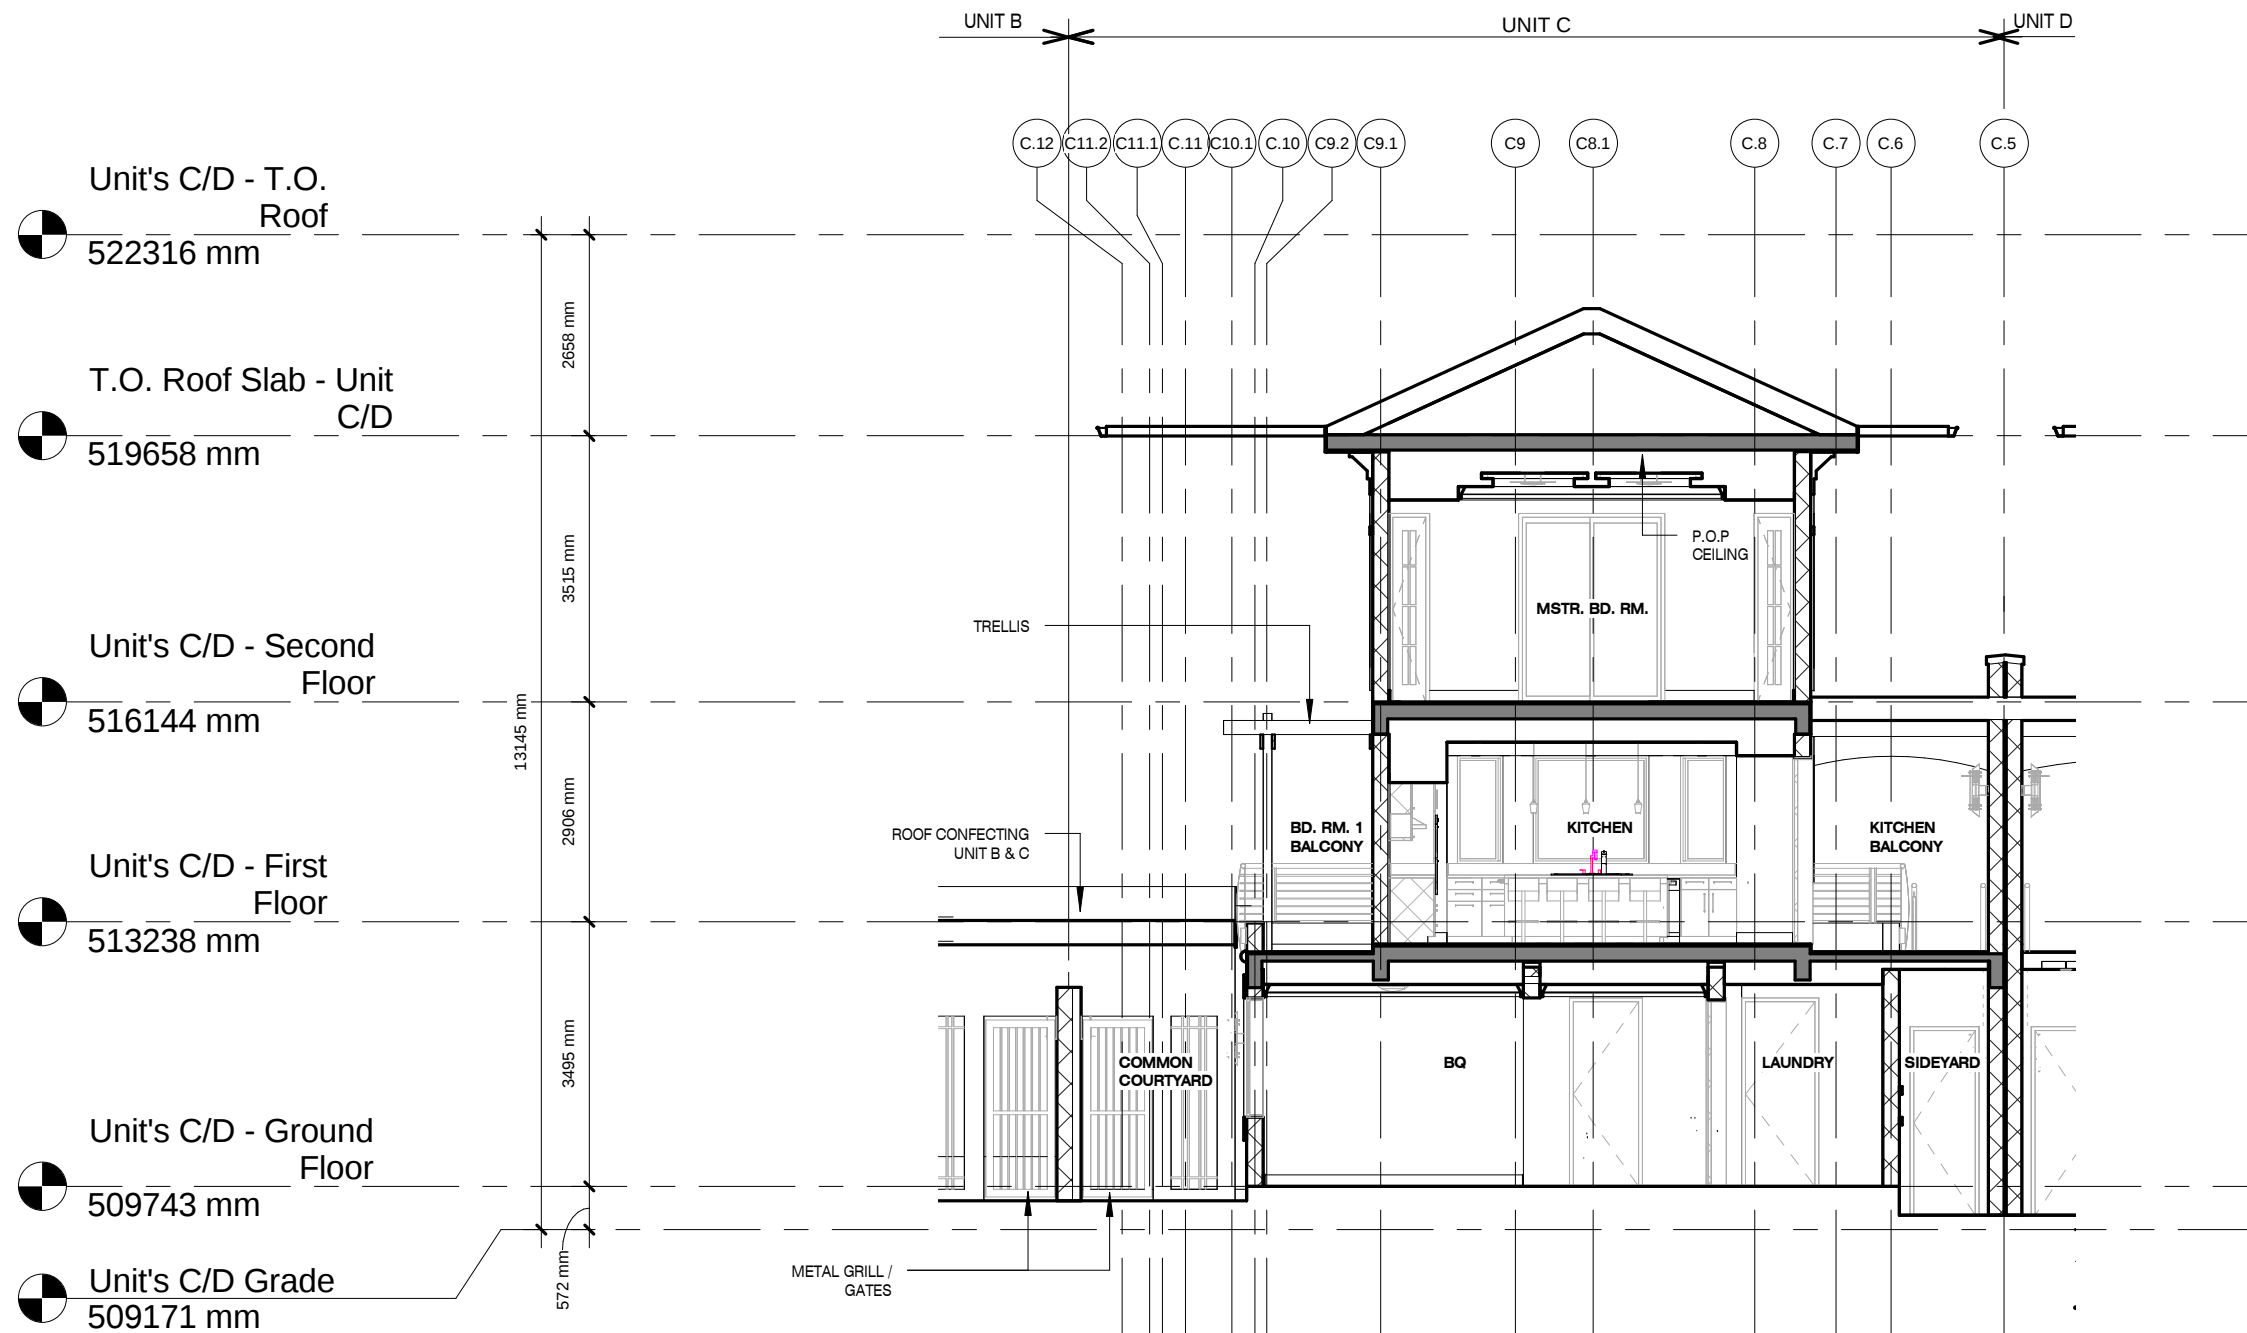

KEY PLAN

5 Section 5 Unit C - Metric
1 : 100

JOTINGA PROPERTY
DEVELOPMENT & SERVICES LTD.

KATAMPE VIEW TERRACES
A five (5) unit terrace home development
Plot 281
KATAMPE EXTENSION, ABUJA, FCT, NIGERIA


Sections - Unit C

Date 12.04.12

Scale As indicated

K310

12/4/2012 11:04:30 AM

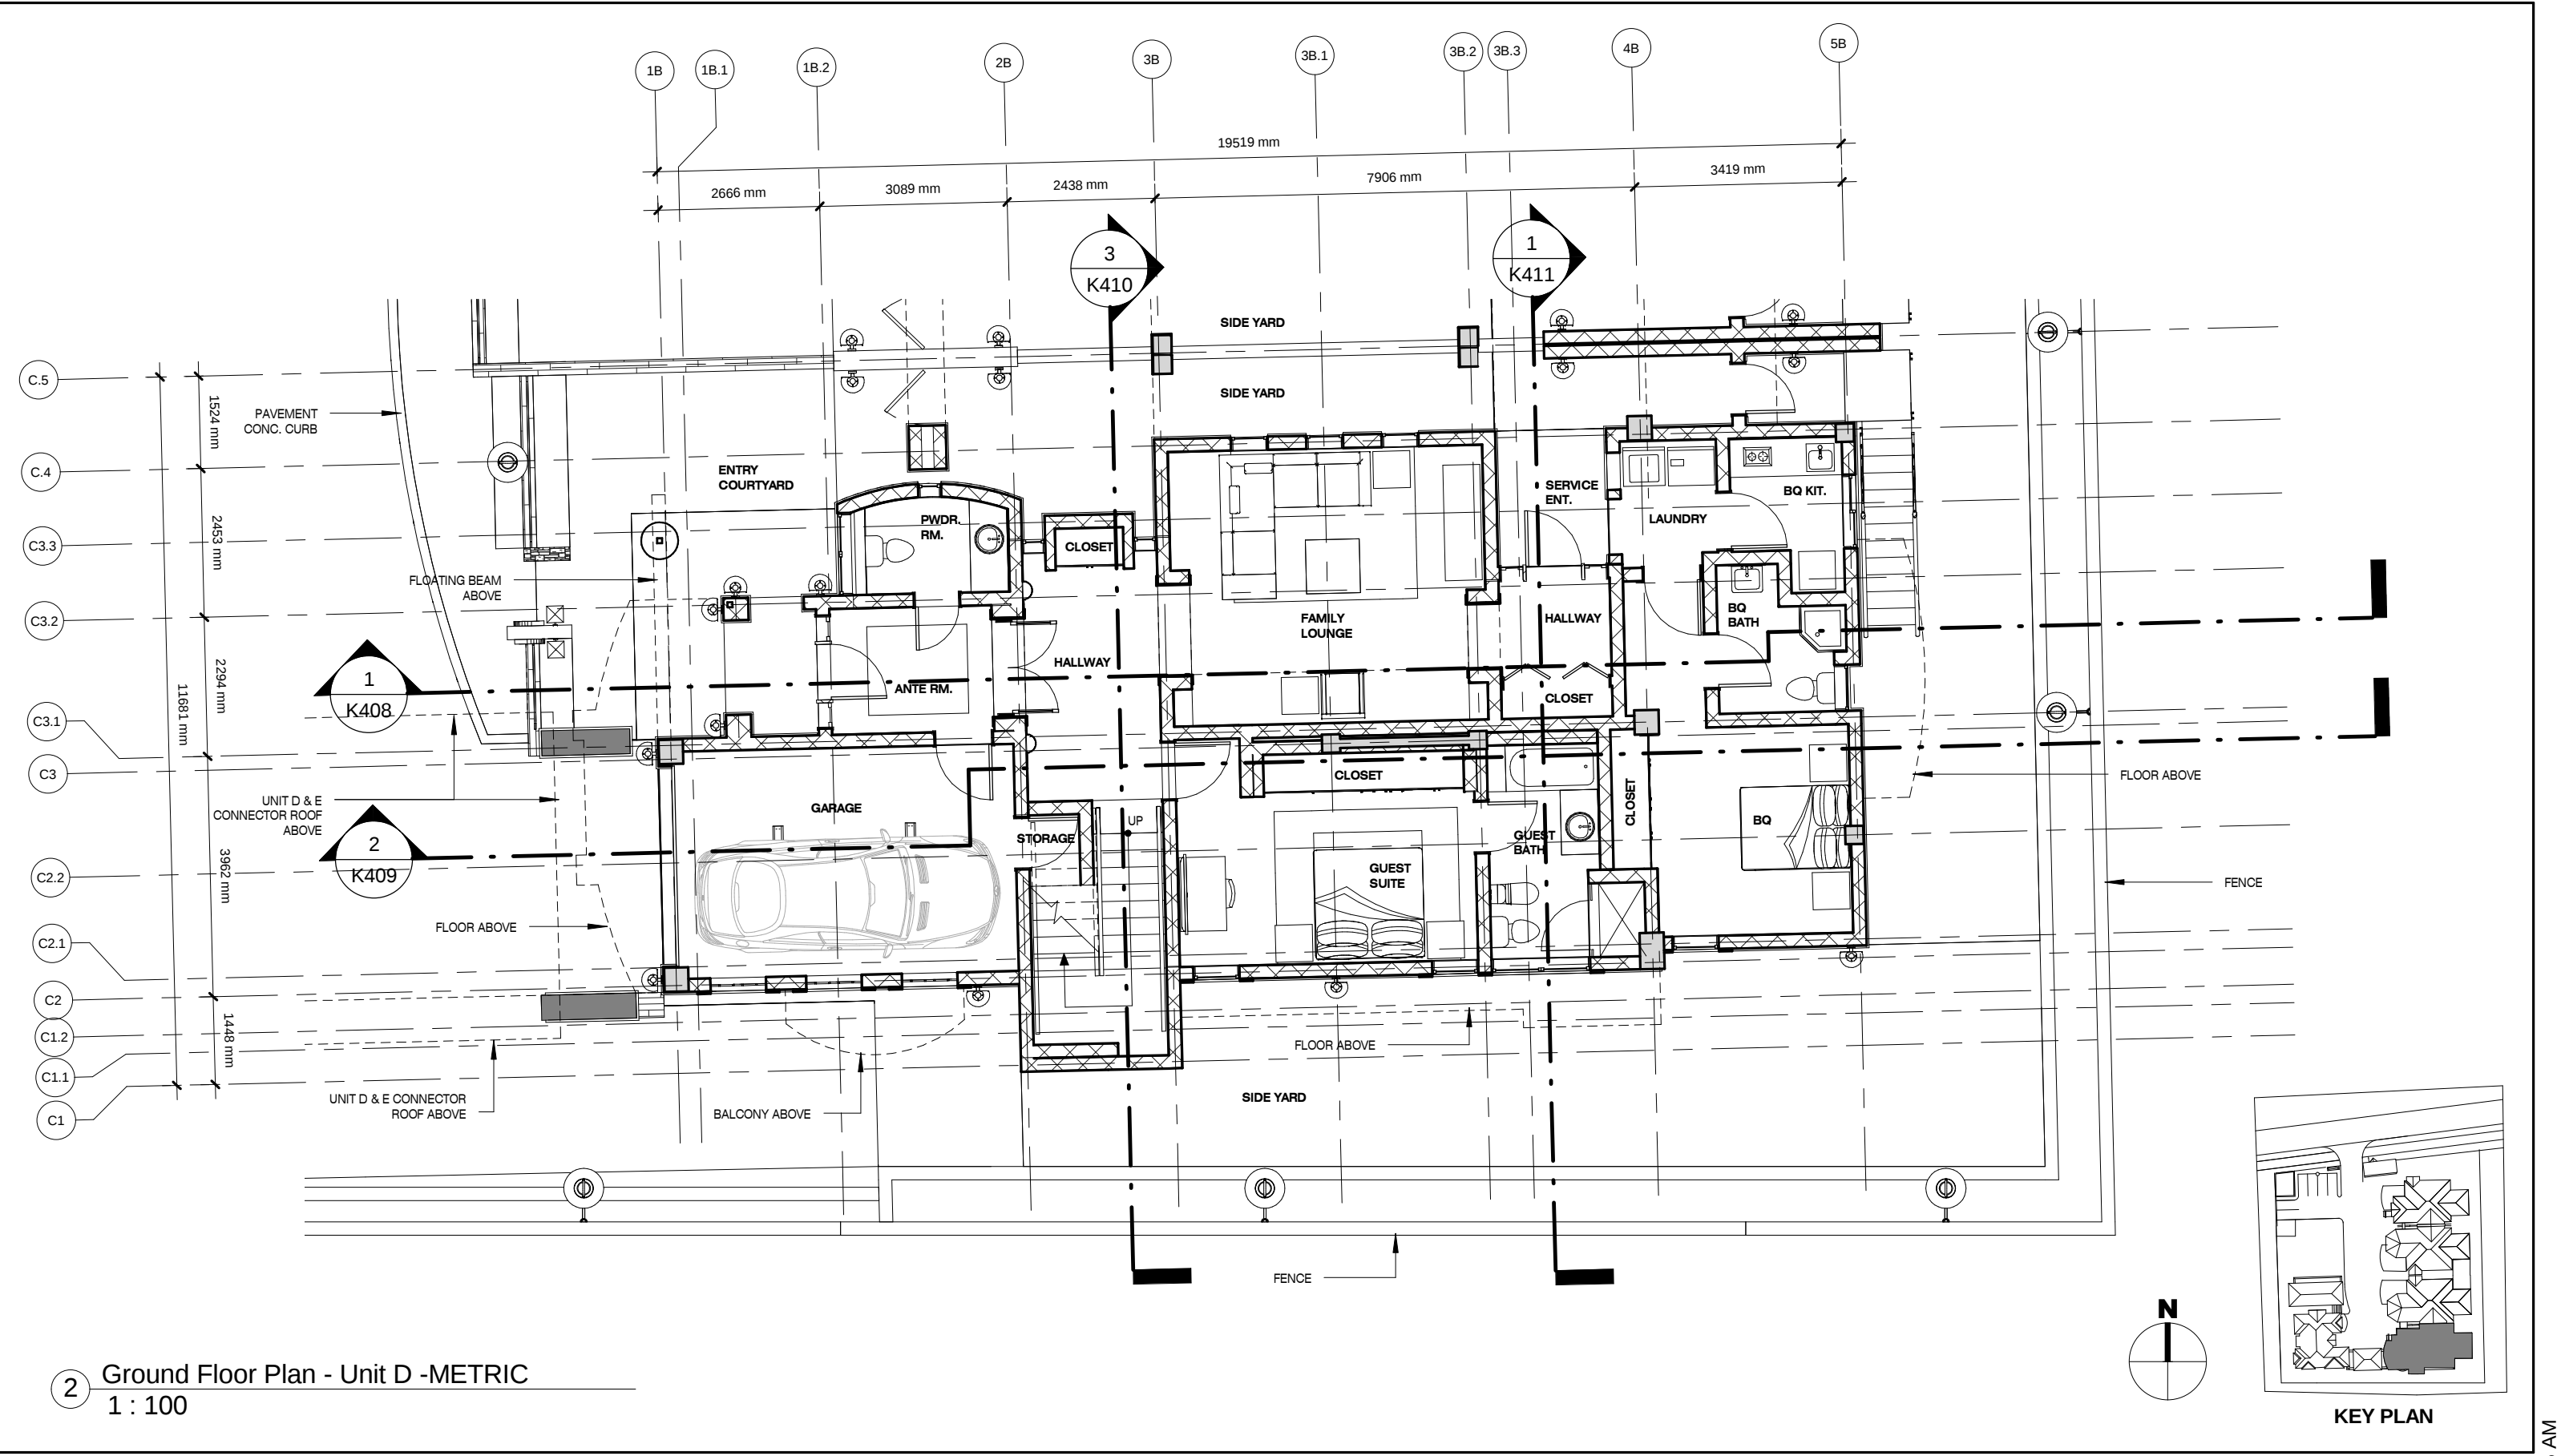


**JOTINGA PROPERTY
DEVELOPMENT & SERVICES LTD.**


KATAMPE VIEW TERRACES
A five (5) unit terrace home development
Plot 281
KATAMPE EXTENSION, ABUJA, FCT, NIGERIA

Grnd Flr Plan - Unit D
Date 12.04.12
Scale 1 : 100
K400


12/4/2012 11:04:35 AM

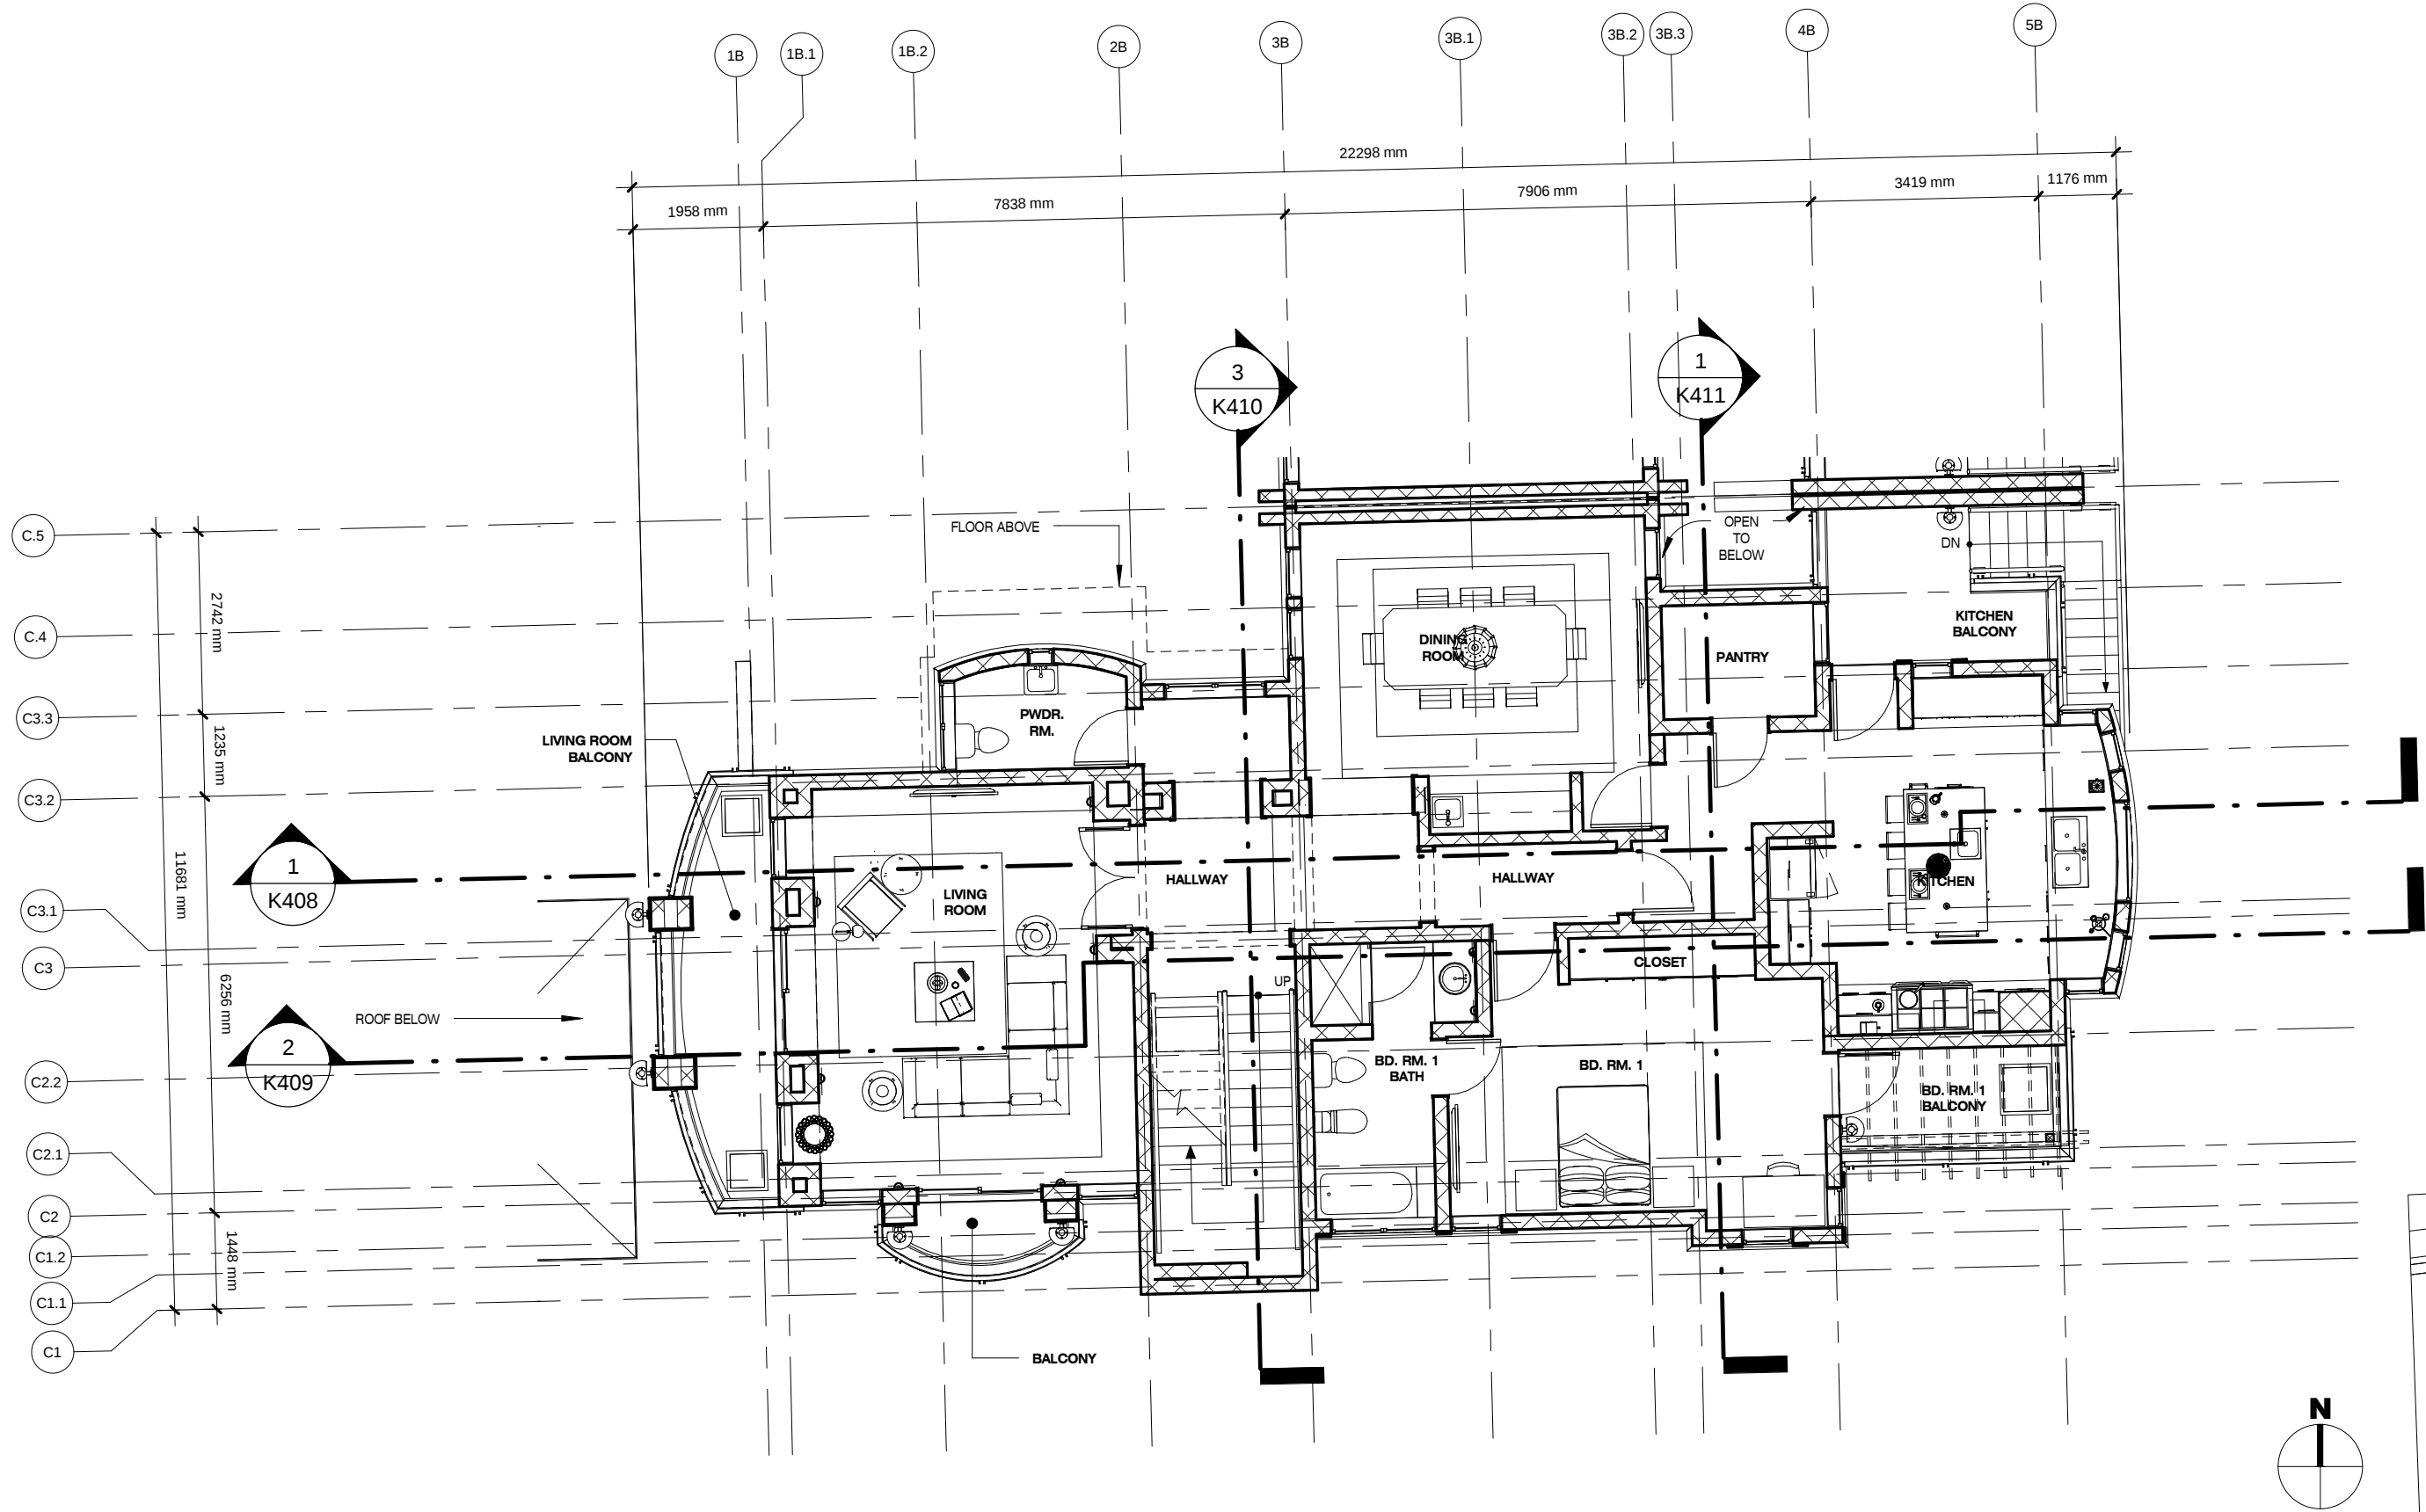



1 First Floor Plan - Unit D -METRIC
1 : 100

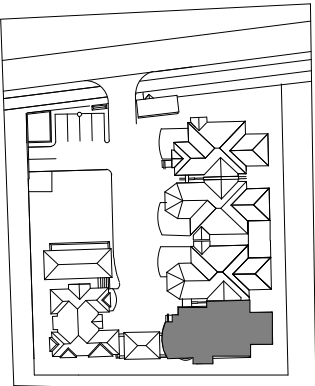

KEY PLAN

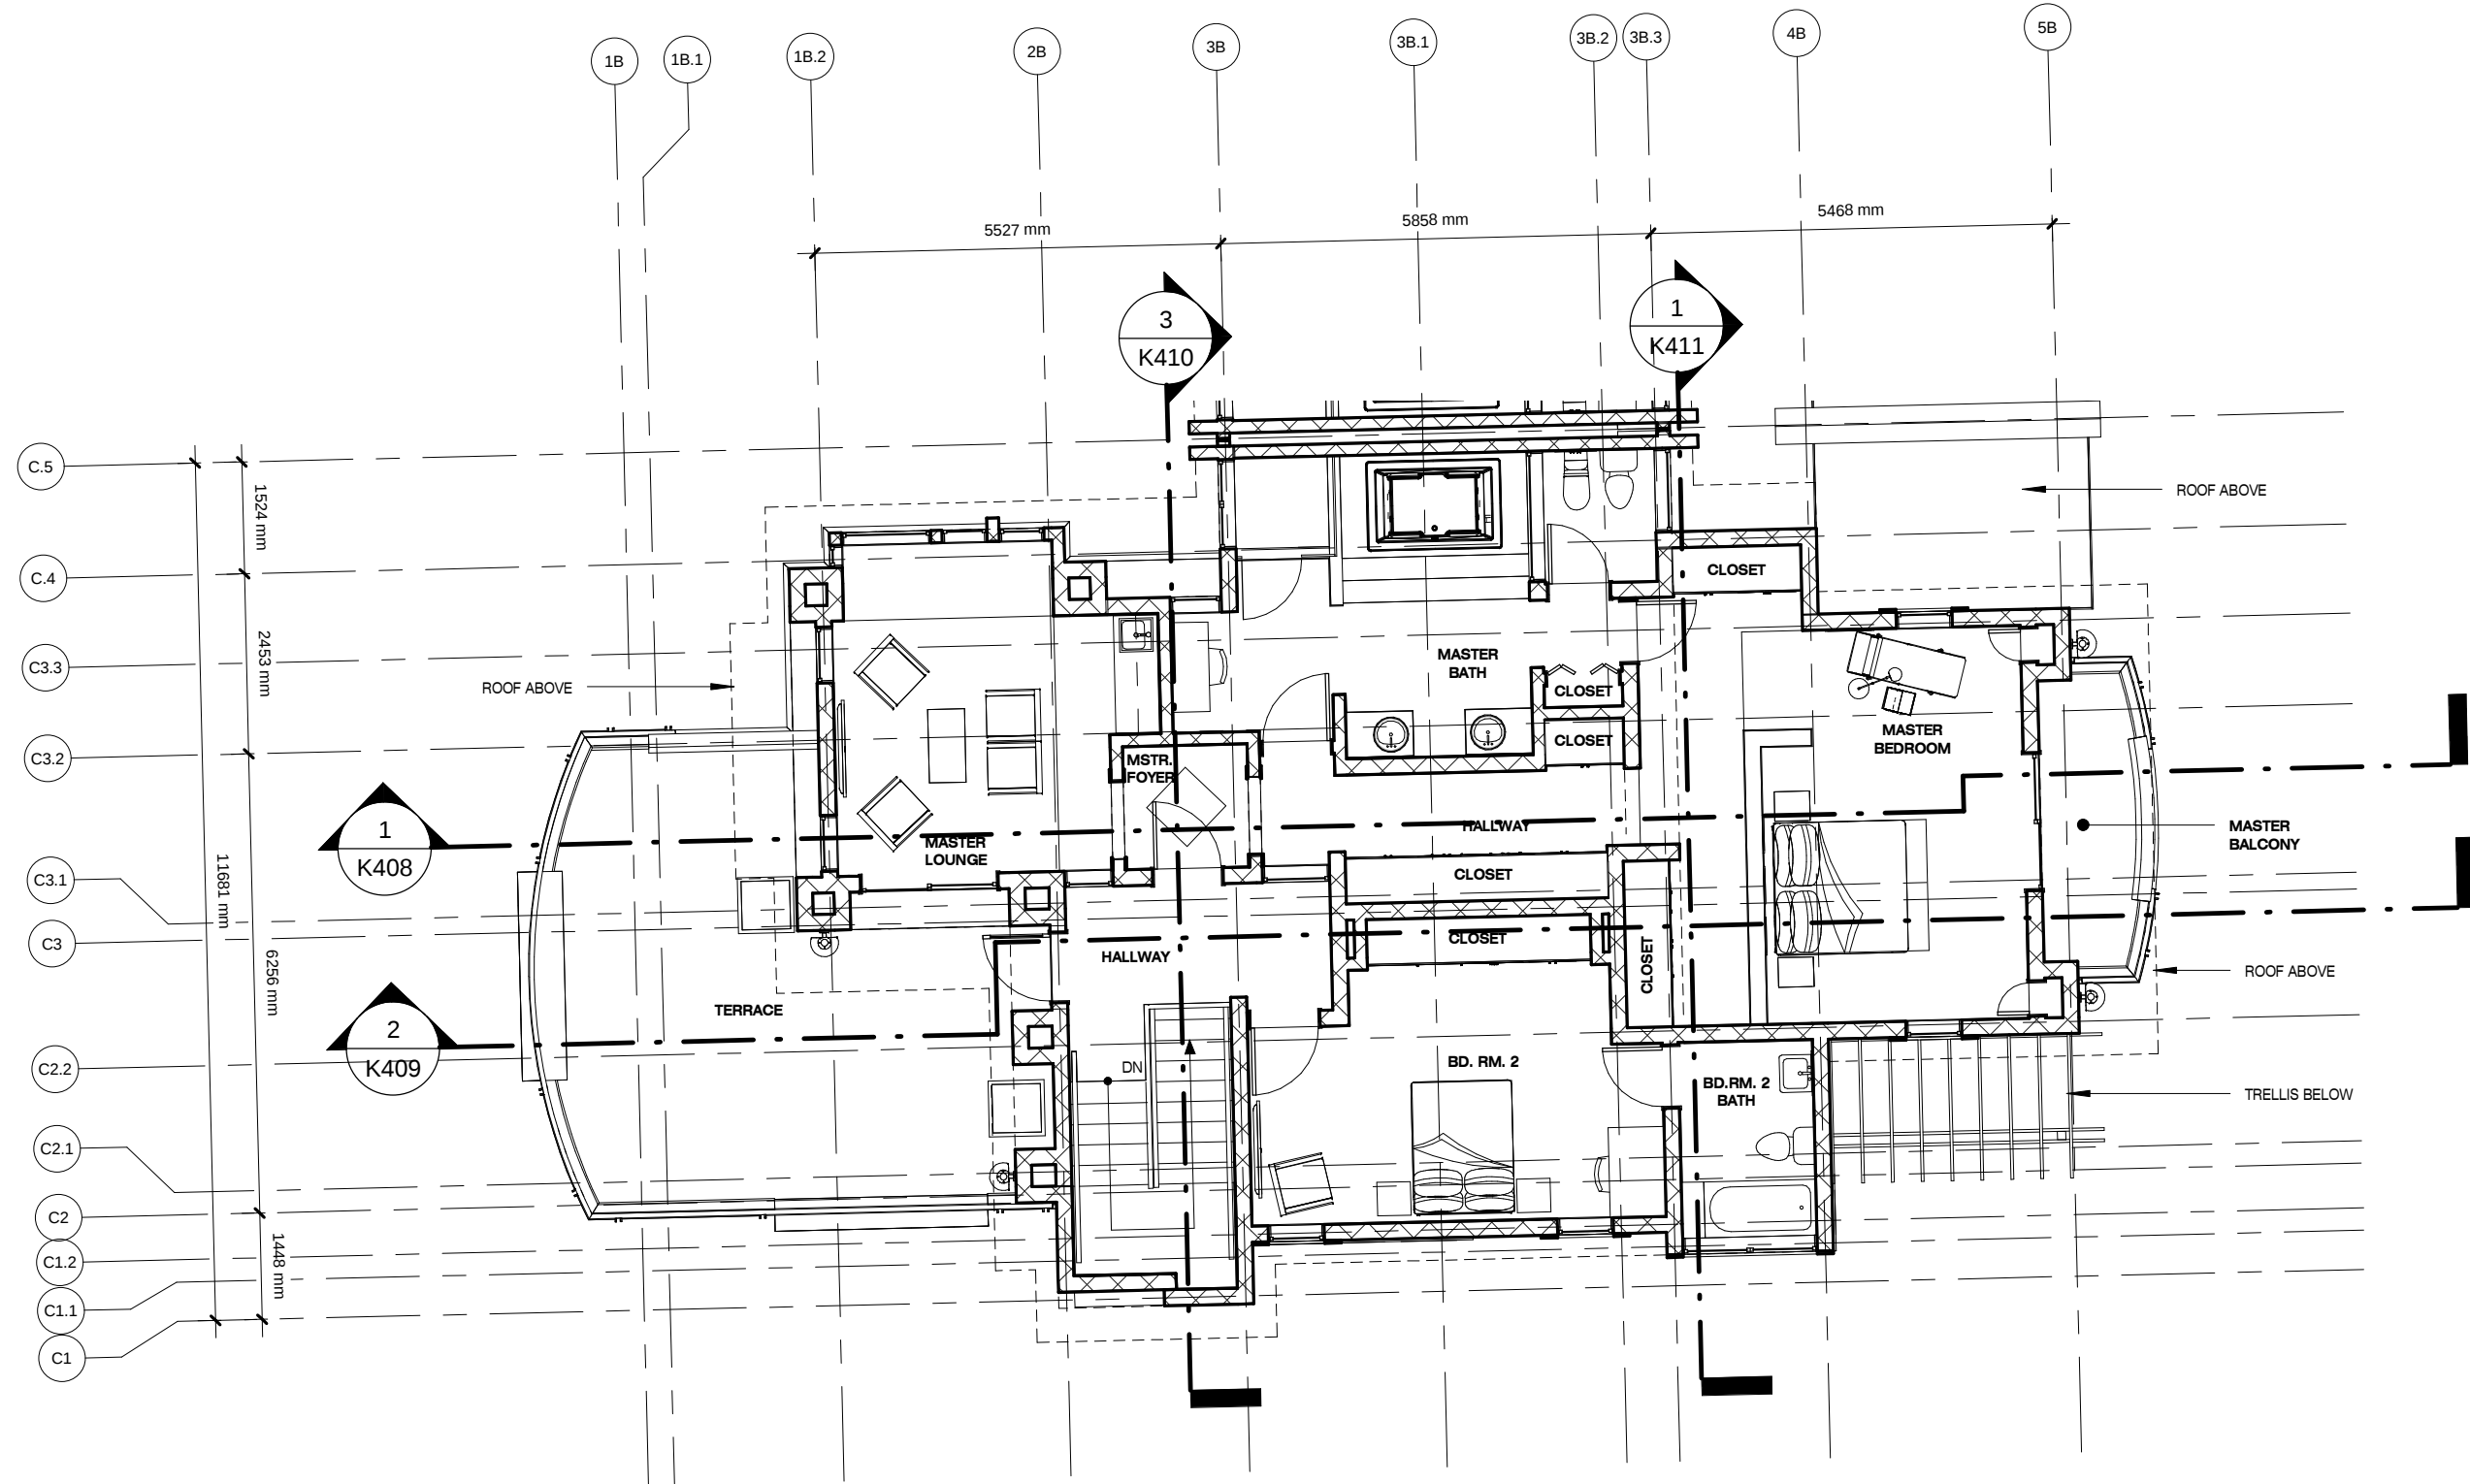

1 Second Floor Plan - Unit D-METRIC
1 : 100

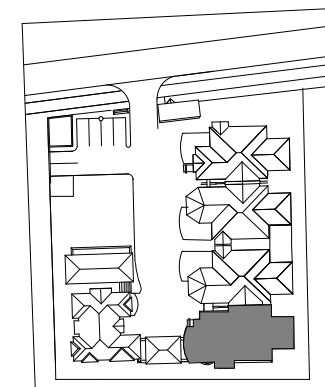 

KEY PLAN

JOTINGA PROPERTY
DEVELOPMENT & SERVICES LTD.

KATAMPE VIEW TERRACES
A five (5) unit terrace home development
Plot 281
KATAMPE EXTENSION, ABUJA, FCT, NIGERIA




2nd Flr Plan - Unit D

Date 12.04.12

Scale 1 : 100

K402

12/4/2012 12:01:17 PM

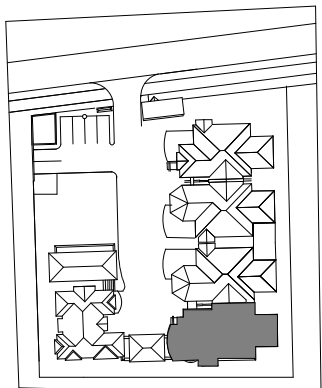 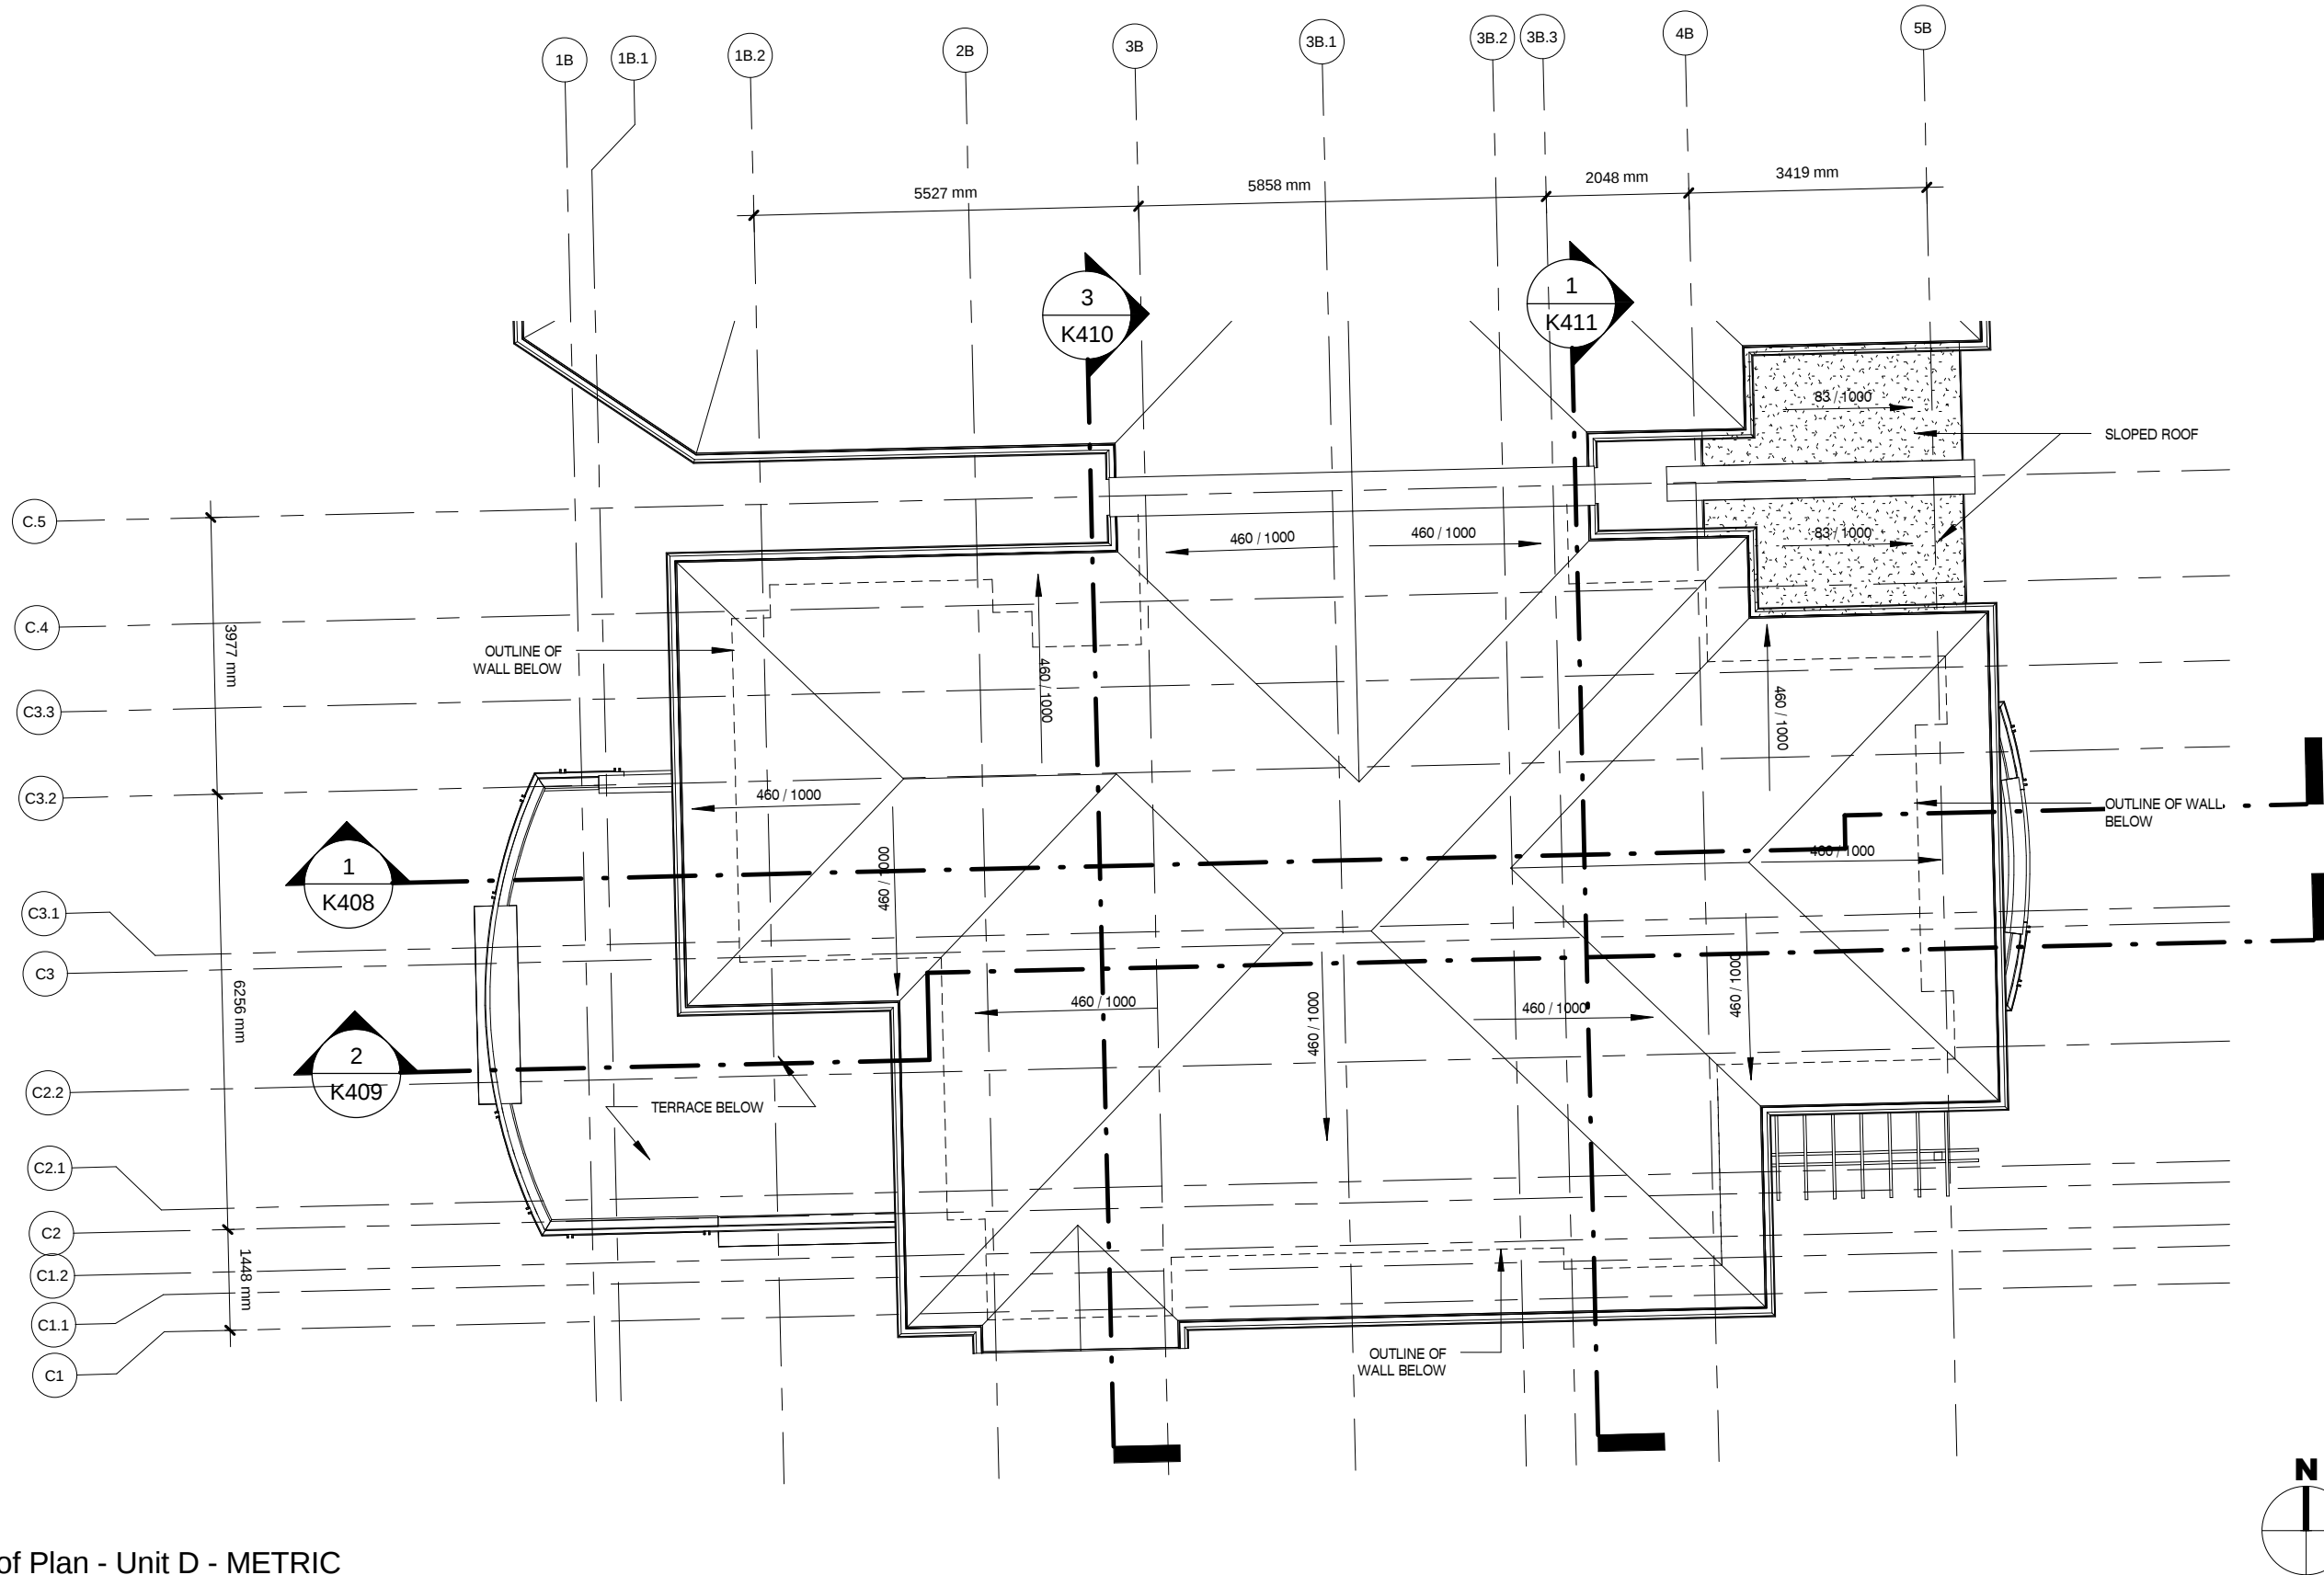

KEY PLAN

1 Roof Plan - Unit D - METRIC
1 : 100

JOTINGA PROPERTY
DEVELOPMENT & SERVICES LTD.


KATAMPE VIEW TERRACES
A five (5) unit terrace home development
Plot 281
KATAMPE EXTENSION, ABUJA, FCT, NIGERIA

Roof Plan - Unit D

Date 12.04.12

Scale 1 : 100

K403

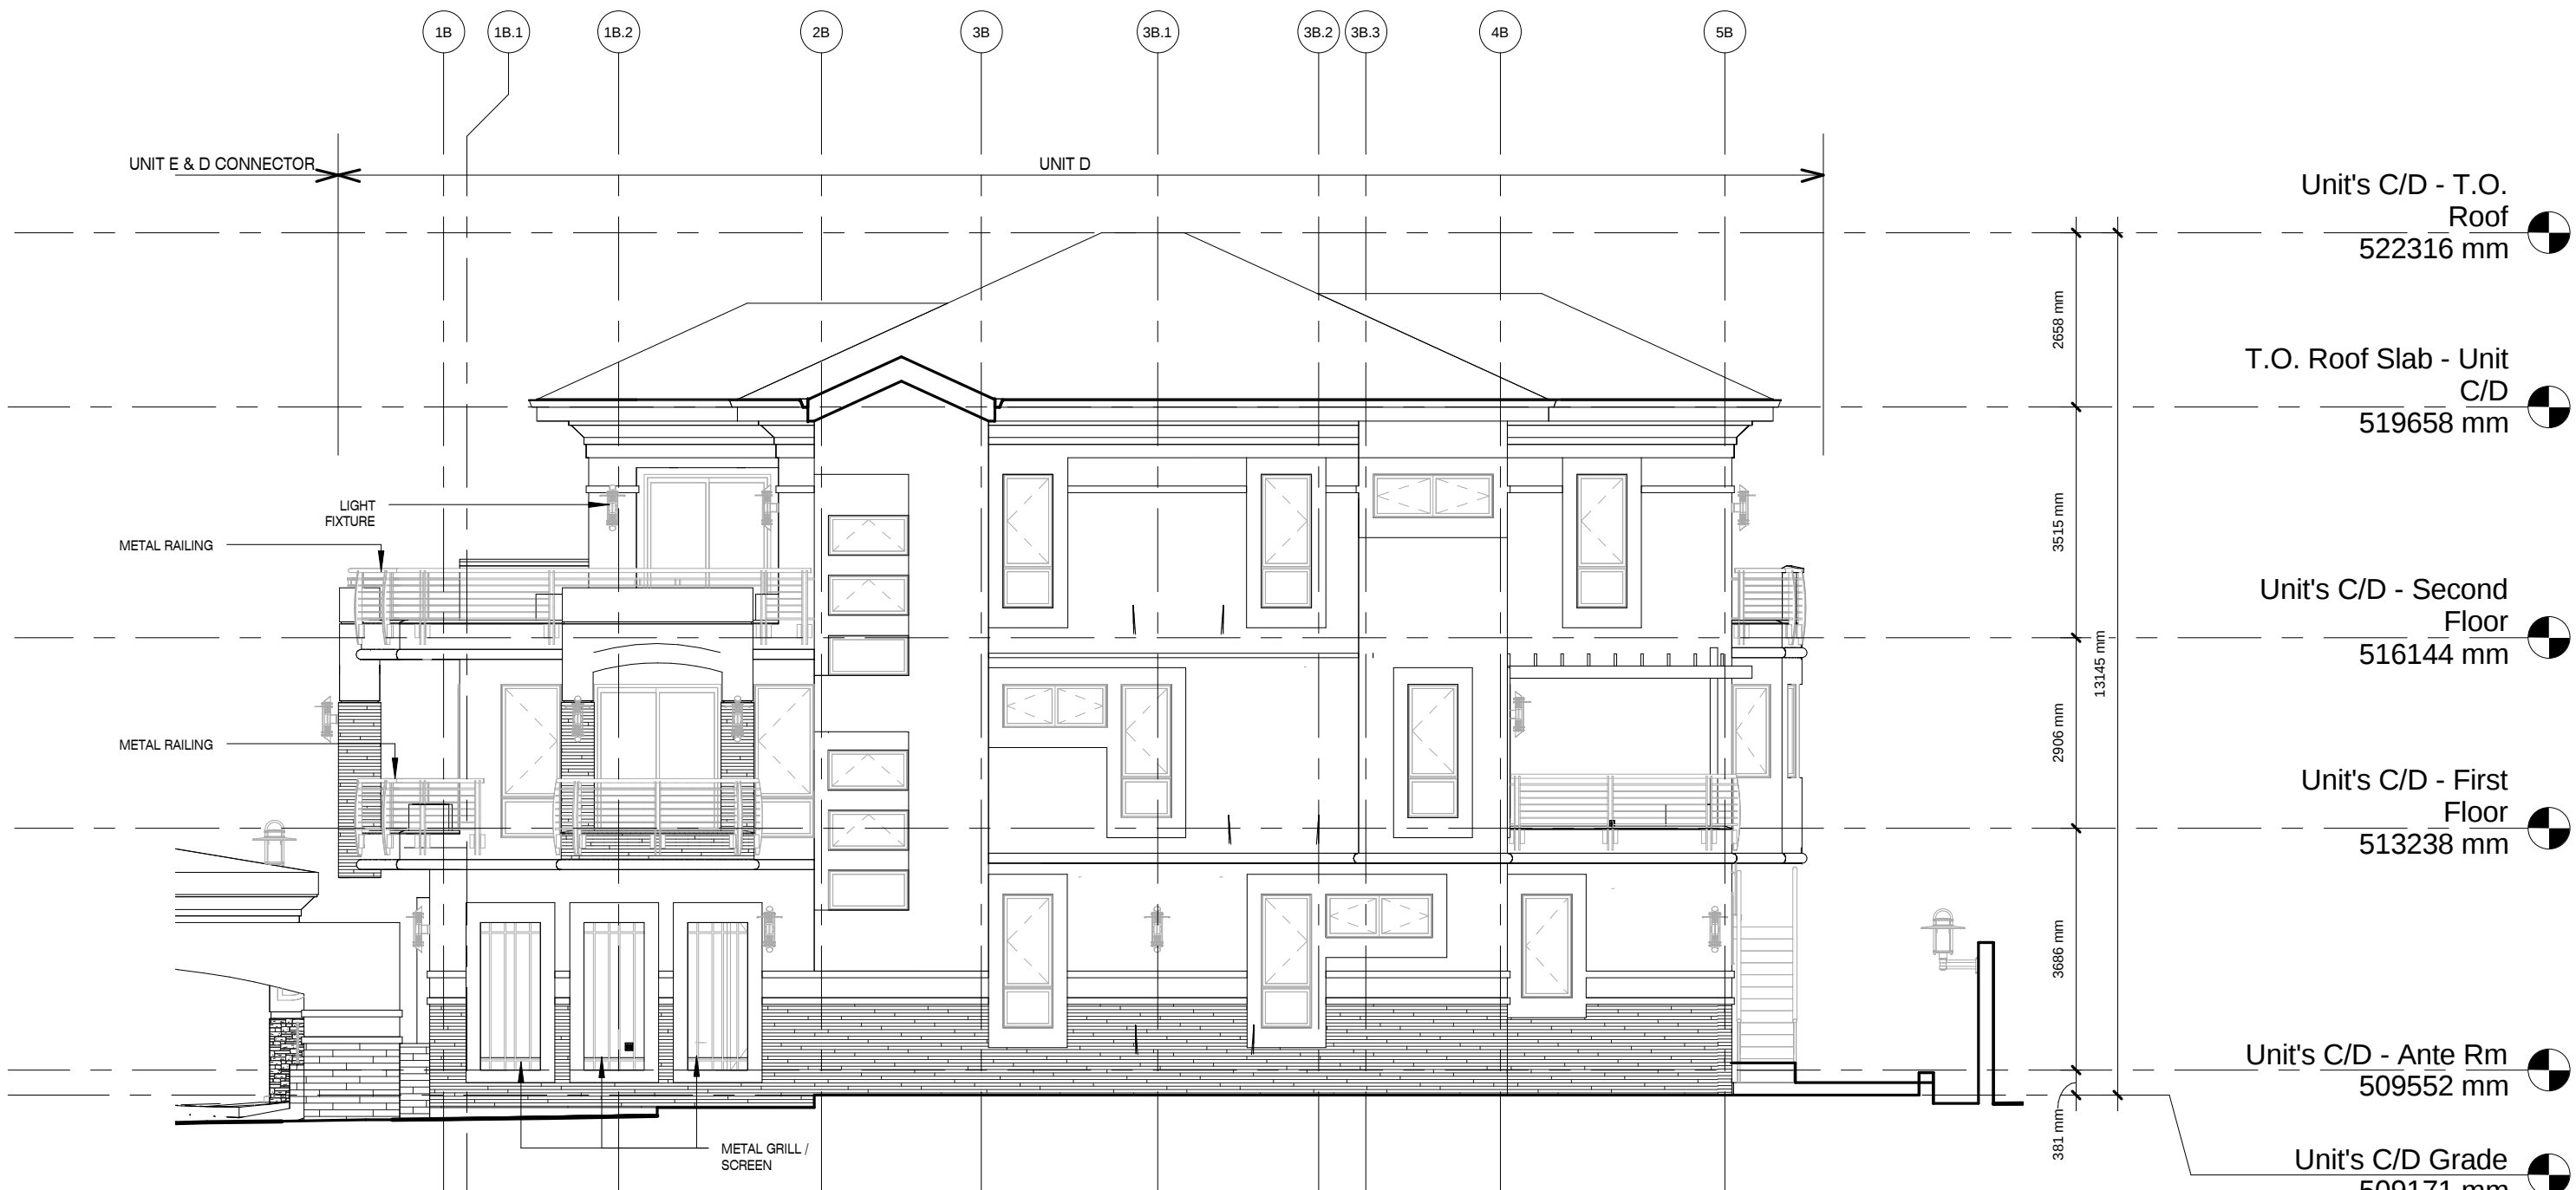

1 South Elevation Unit D - Metric
1 : 100

JOTINGA PROPERTY
DEVELOPMENT & SERVICES LTD.


KATAMPE VIEW TERRACES
A five (5) unit terrace home development
Plot 281
KATAMPE EXTENSION, ABUJA, FCT, NIGERIA

Elevations - Unit D

Date 12.04.12

Scale 1 : 100

K404

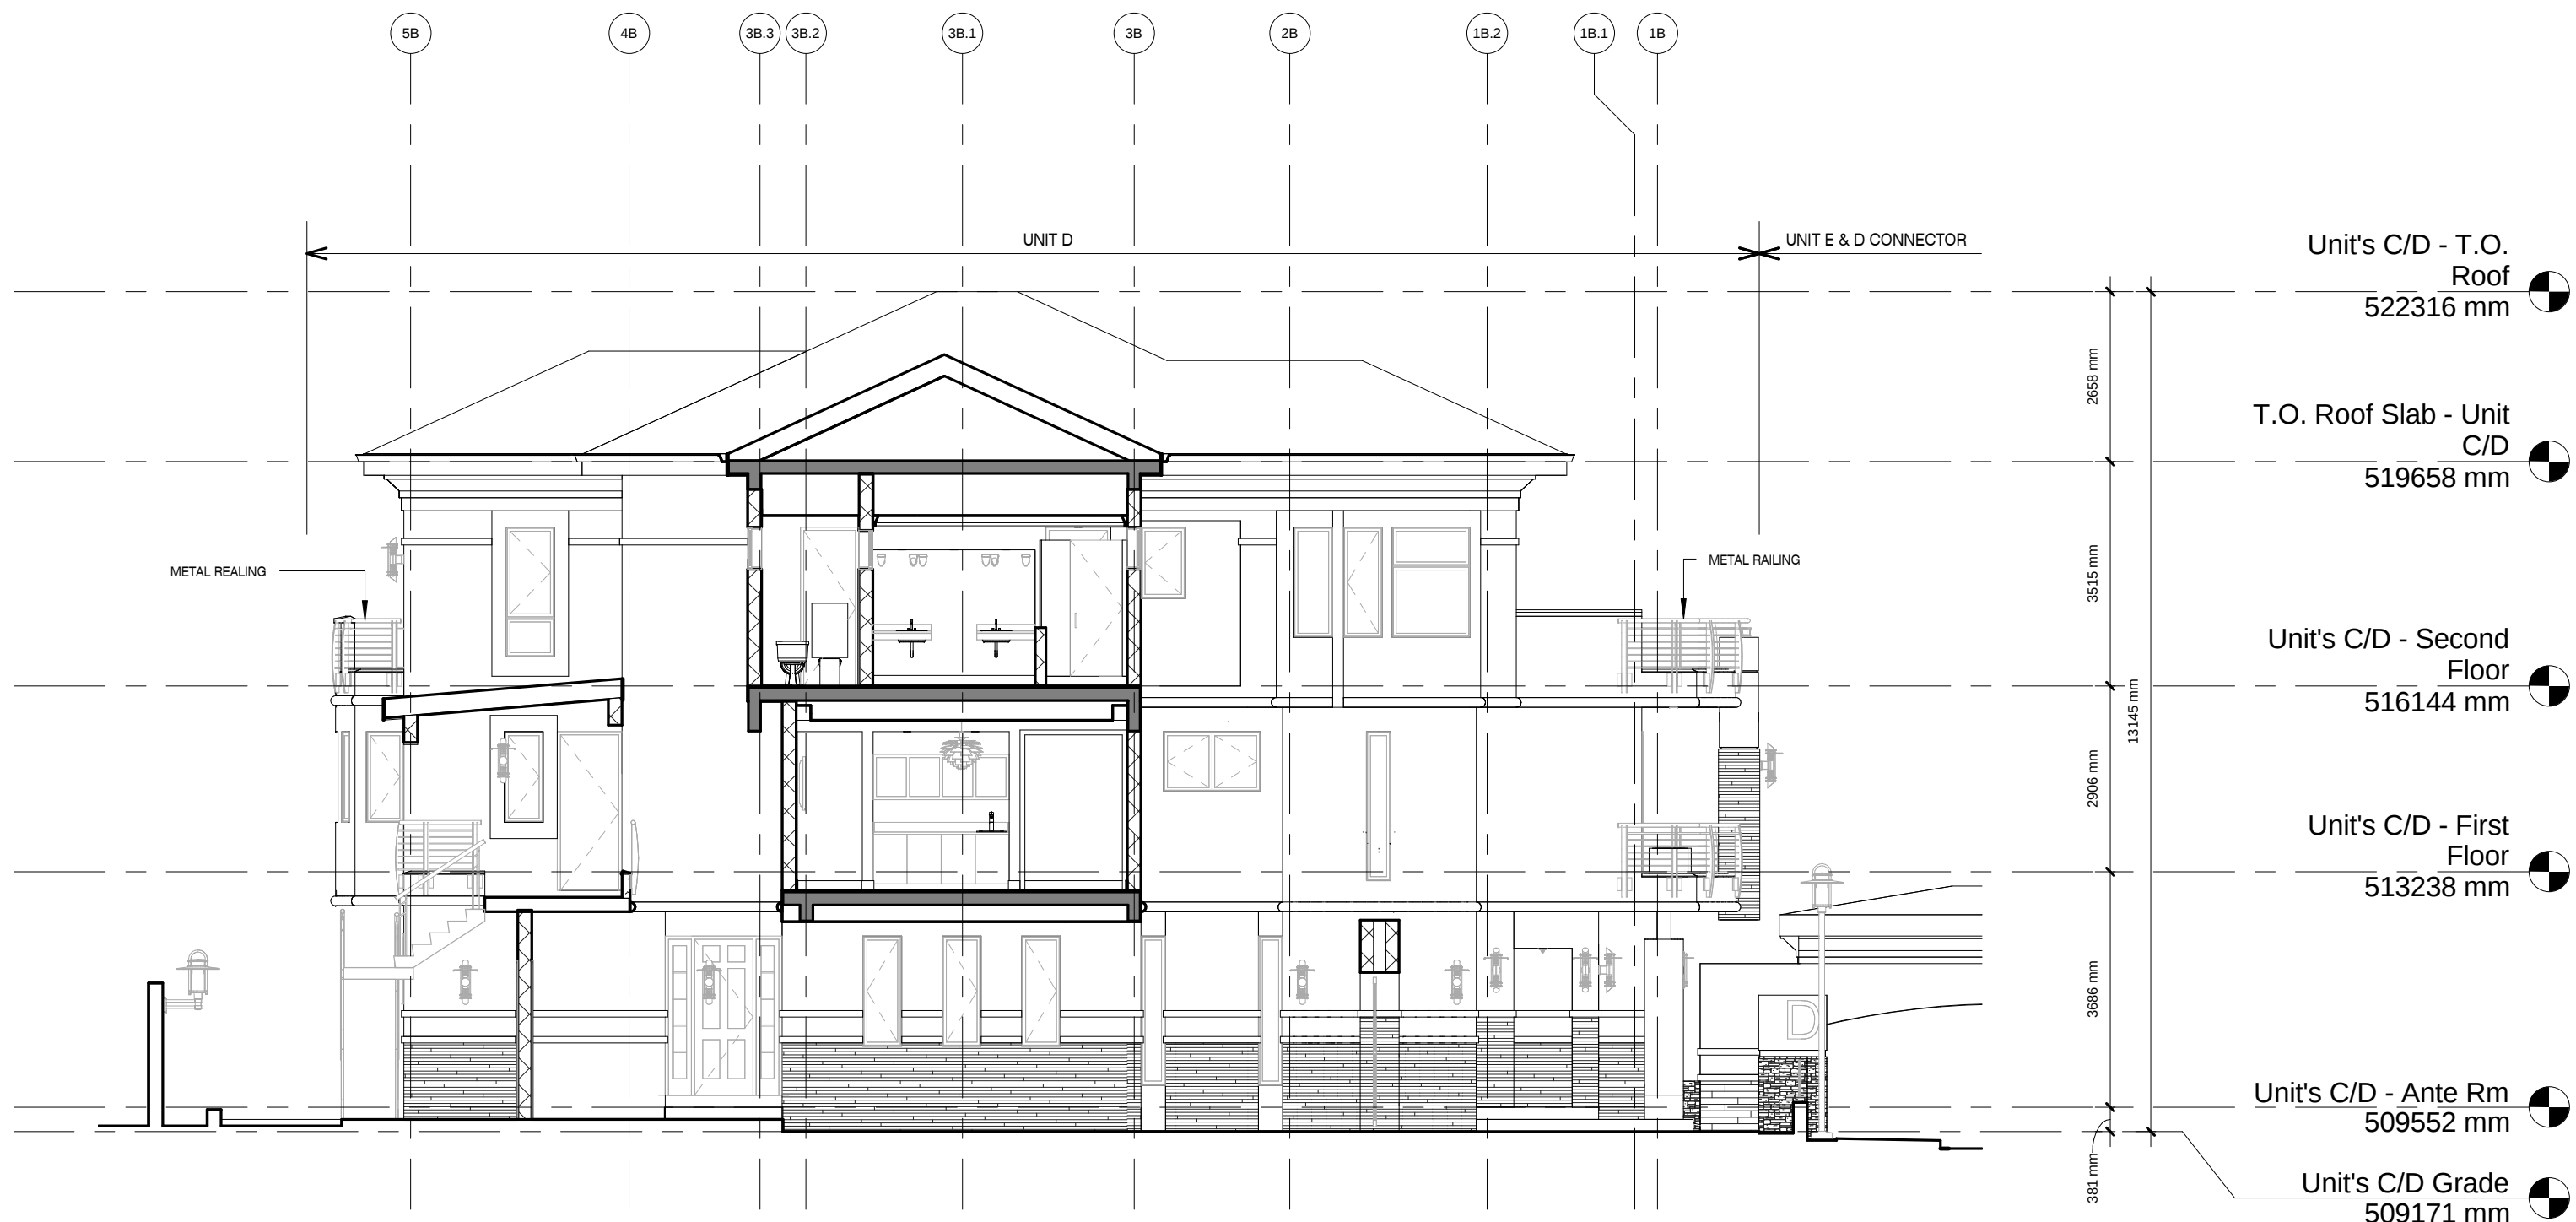


1 North Elevation Unit D - Metric
1 : 100

JOTINGA PROPERTY
DEVELOPMENT & SERVICES LTD.

KATAMPE VIEW TERRACES
A five (5) unit terrace home development
Plot 281
KATAMPE EXTENSION, ABUJA, FCT, NIGERIA

Elevations - Unit D	
Date 12.04.12	K405
Scale 1 : 100	

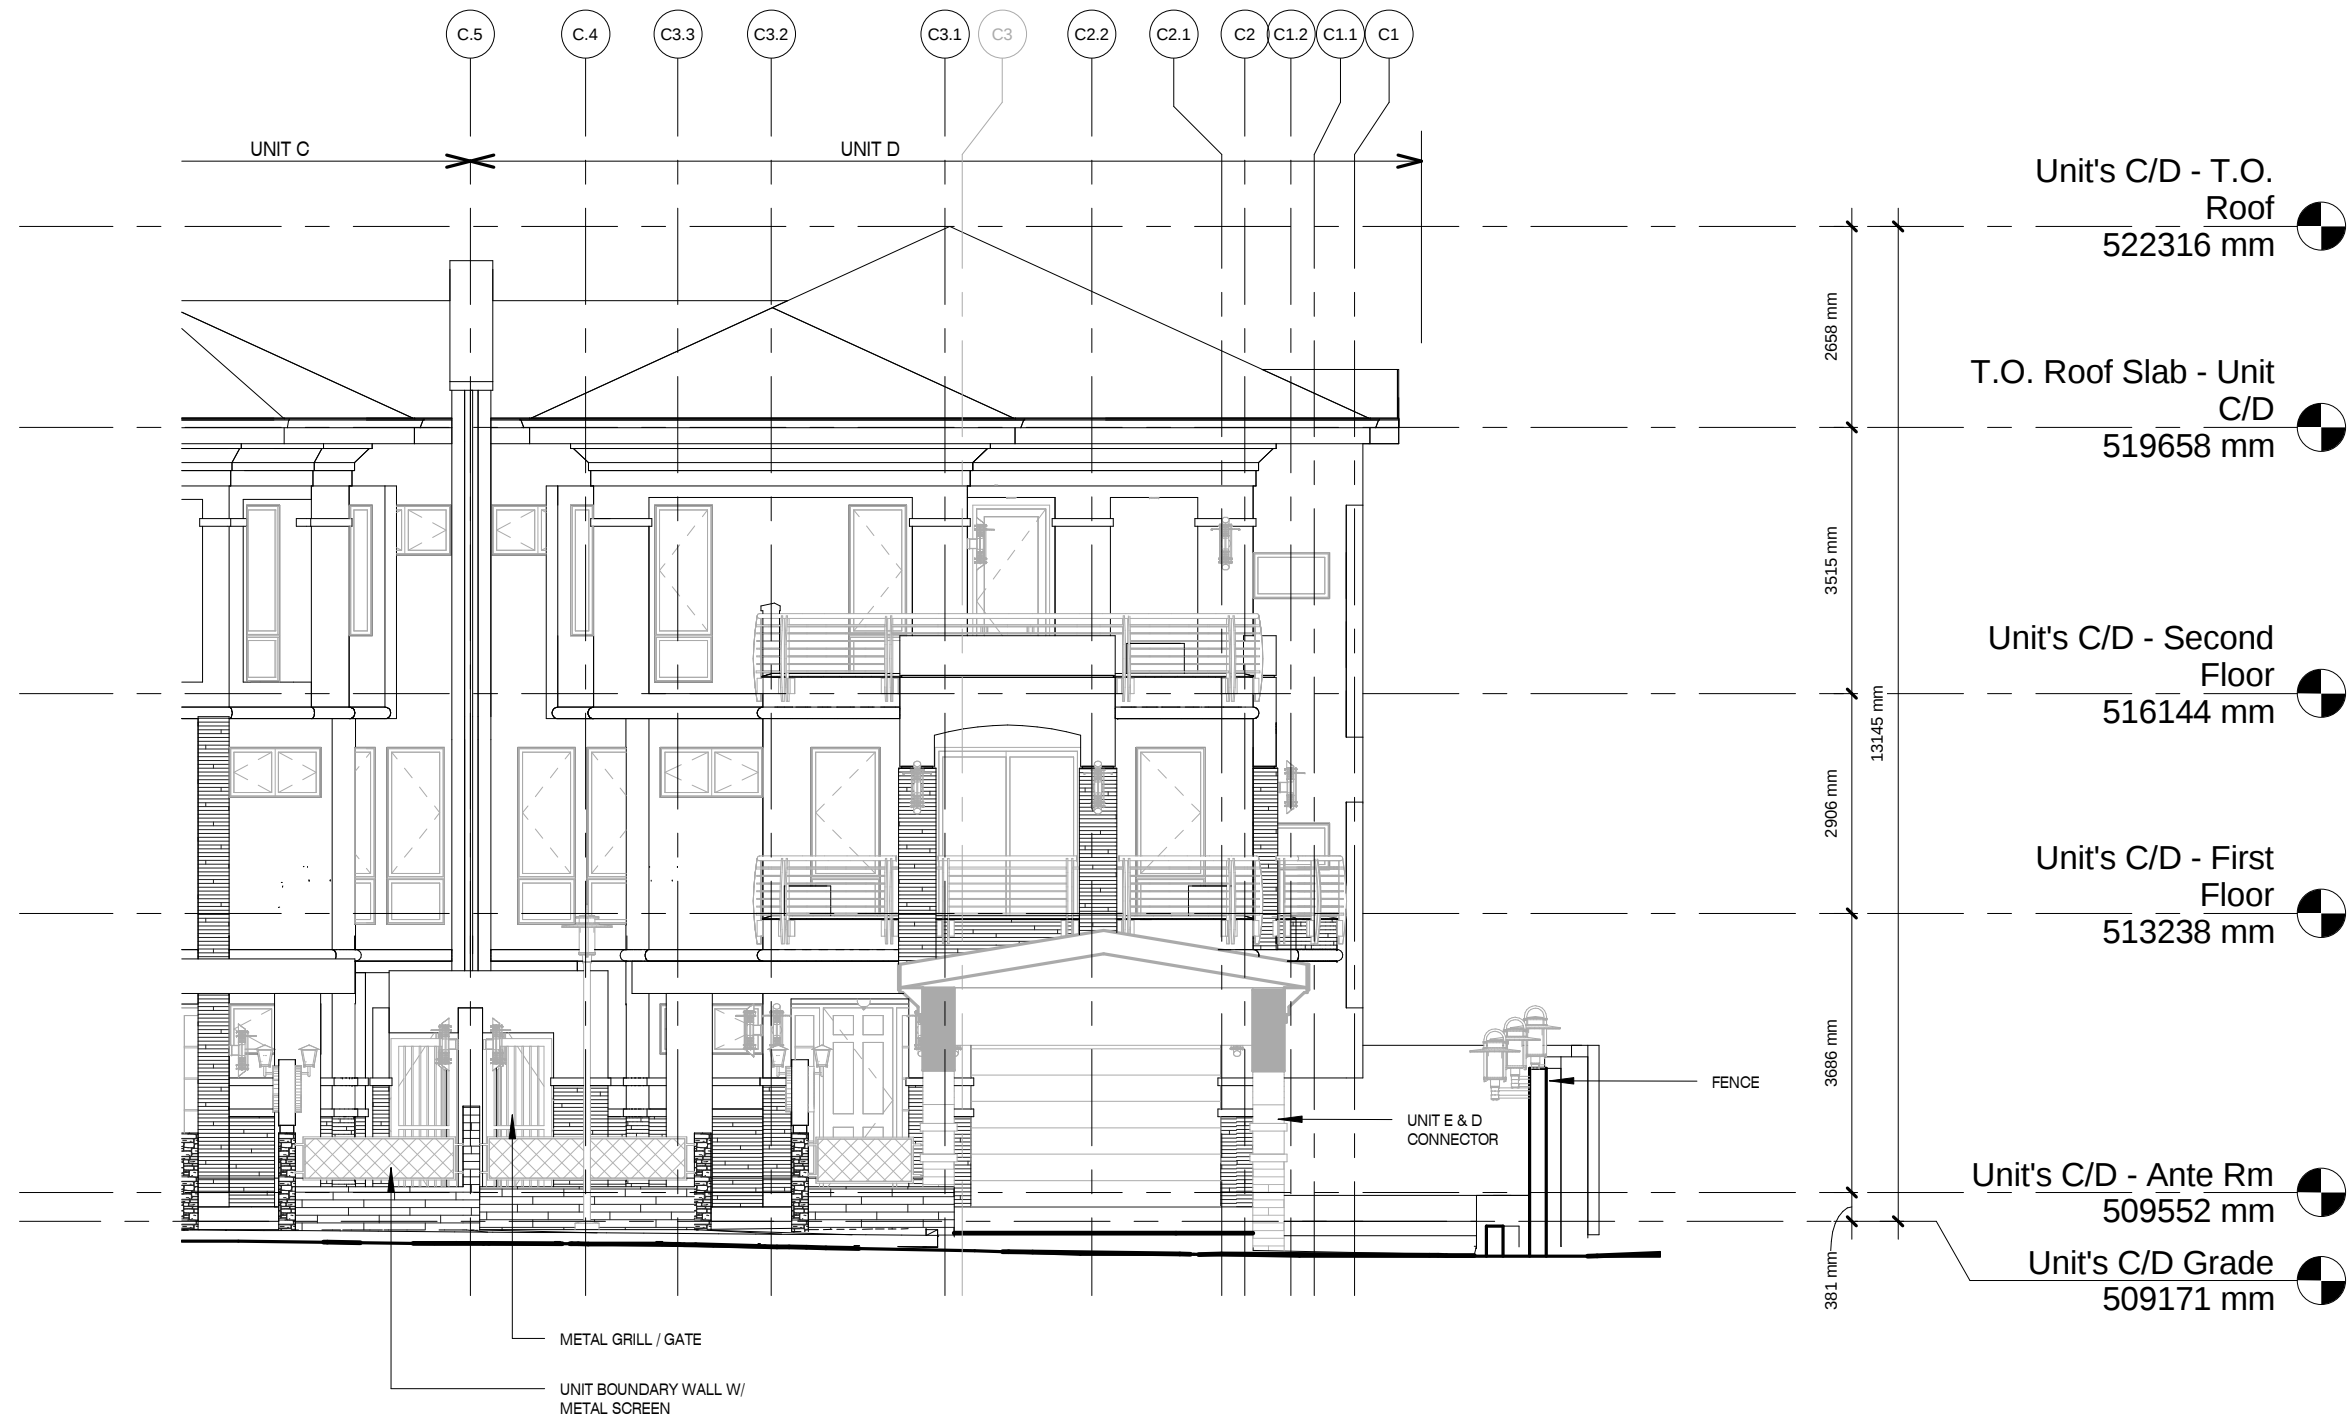

① West Elevation Unit D - Metric
1 : 100

**JOTINGA PROPERTY
DEVELOPMENT & SERVICES LTD.**


KATAMPE VIEW TERRACES
A five (5) unit terrace home development
Plot 281
KATAMPE EXTENSION, ABUJA, FCT, NIGERIA

Elevations - Unit D

Date 12.04.12

Scale 1 : 100

K406

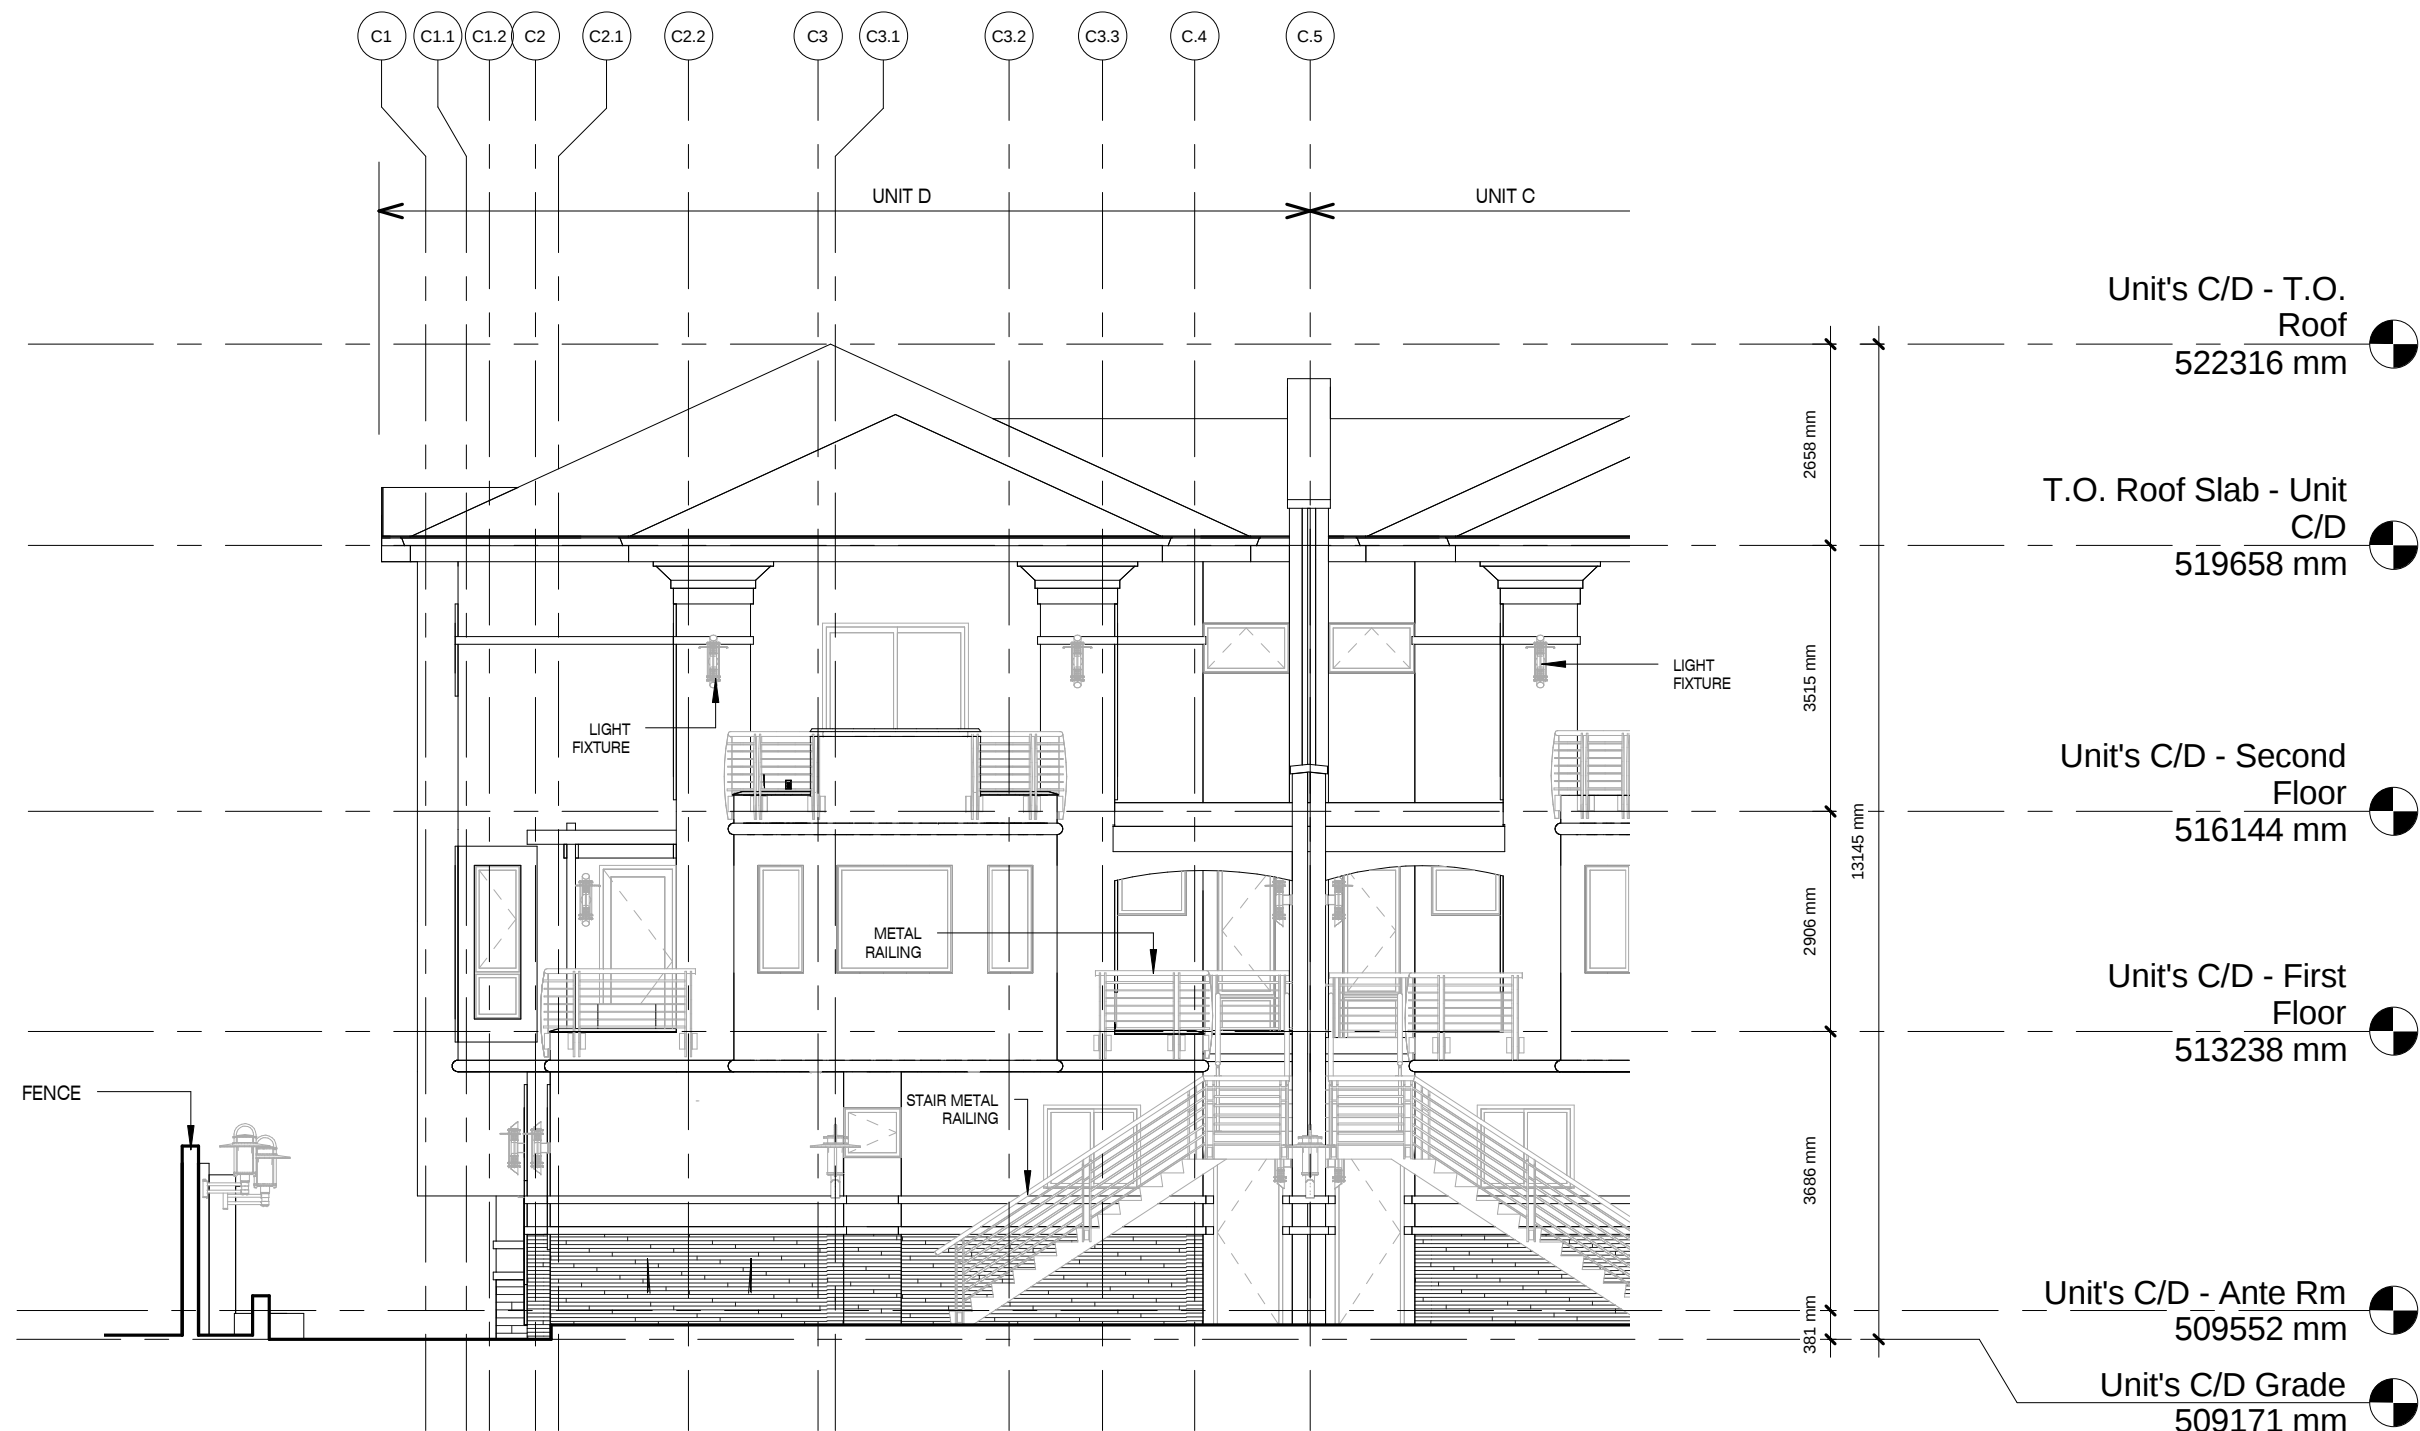

1 East Elevation Units D- Metric
1 : 100

JOTINGA PROPERTY
DEVELOPMENT & SERVICES LTD.

KATAMPE VIEW TERRACES
A five (5) unit terrace home development
Plot 281
KATAMPE EXTENSION, ABUJA, FCT, NIGERIA

Elevations - Unit D	
Date 12.04.12	K407
Scale 1 : 100	




1 SECTION 1 Unit D - Metric
1 : 100

JOTINGA PROPERTY
DEVELOPMENT & SERVICES LTD.

KATAMPE VIEW TERRACES
A five (5) unit terrace home development
Plot 281
KATAMPE EXTENSION, ABUJA, FCT, NIGERIA

Sections - Unit D		K408
Date	12.04.12	
Scale	1 : 100	

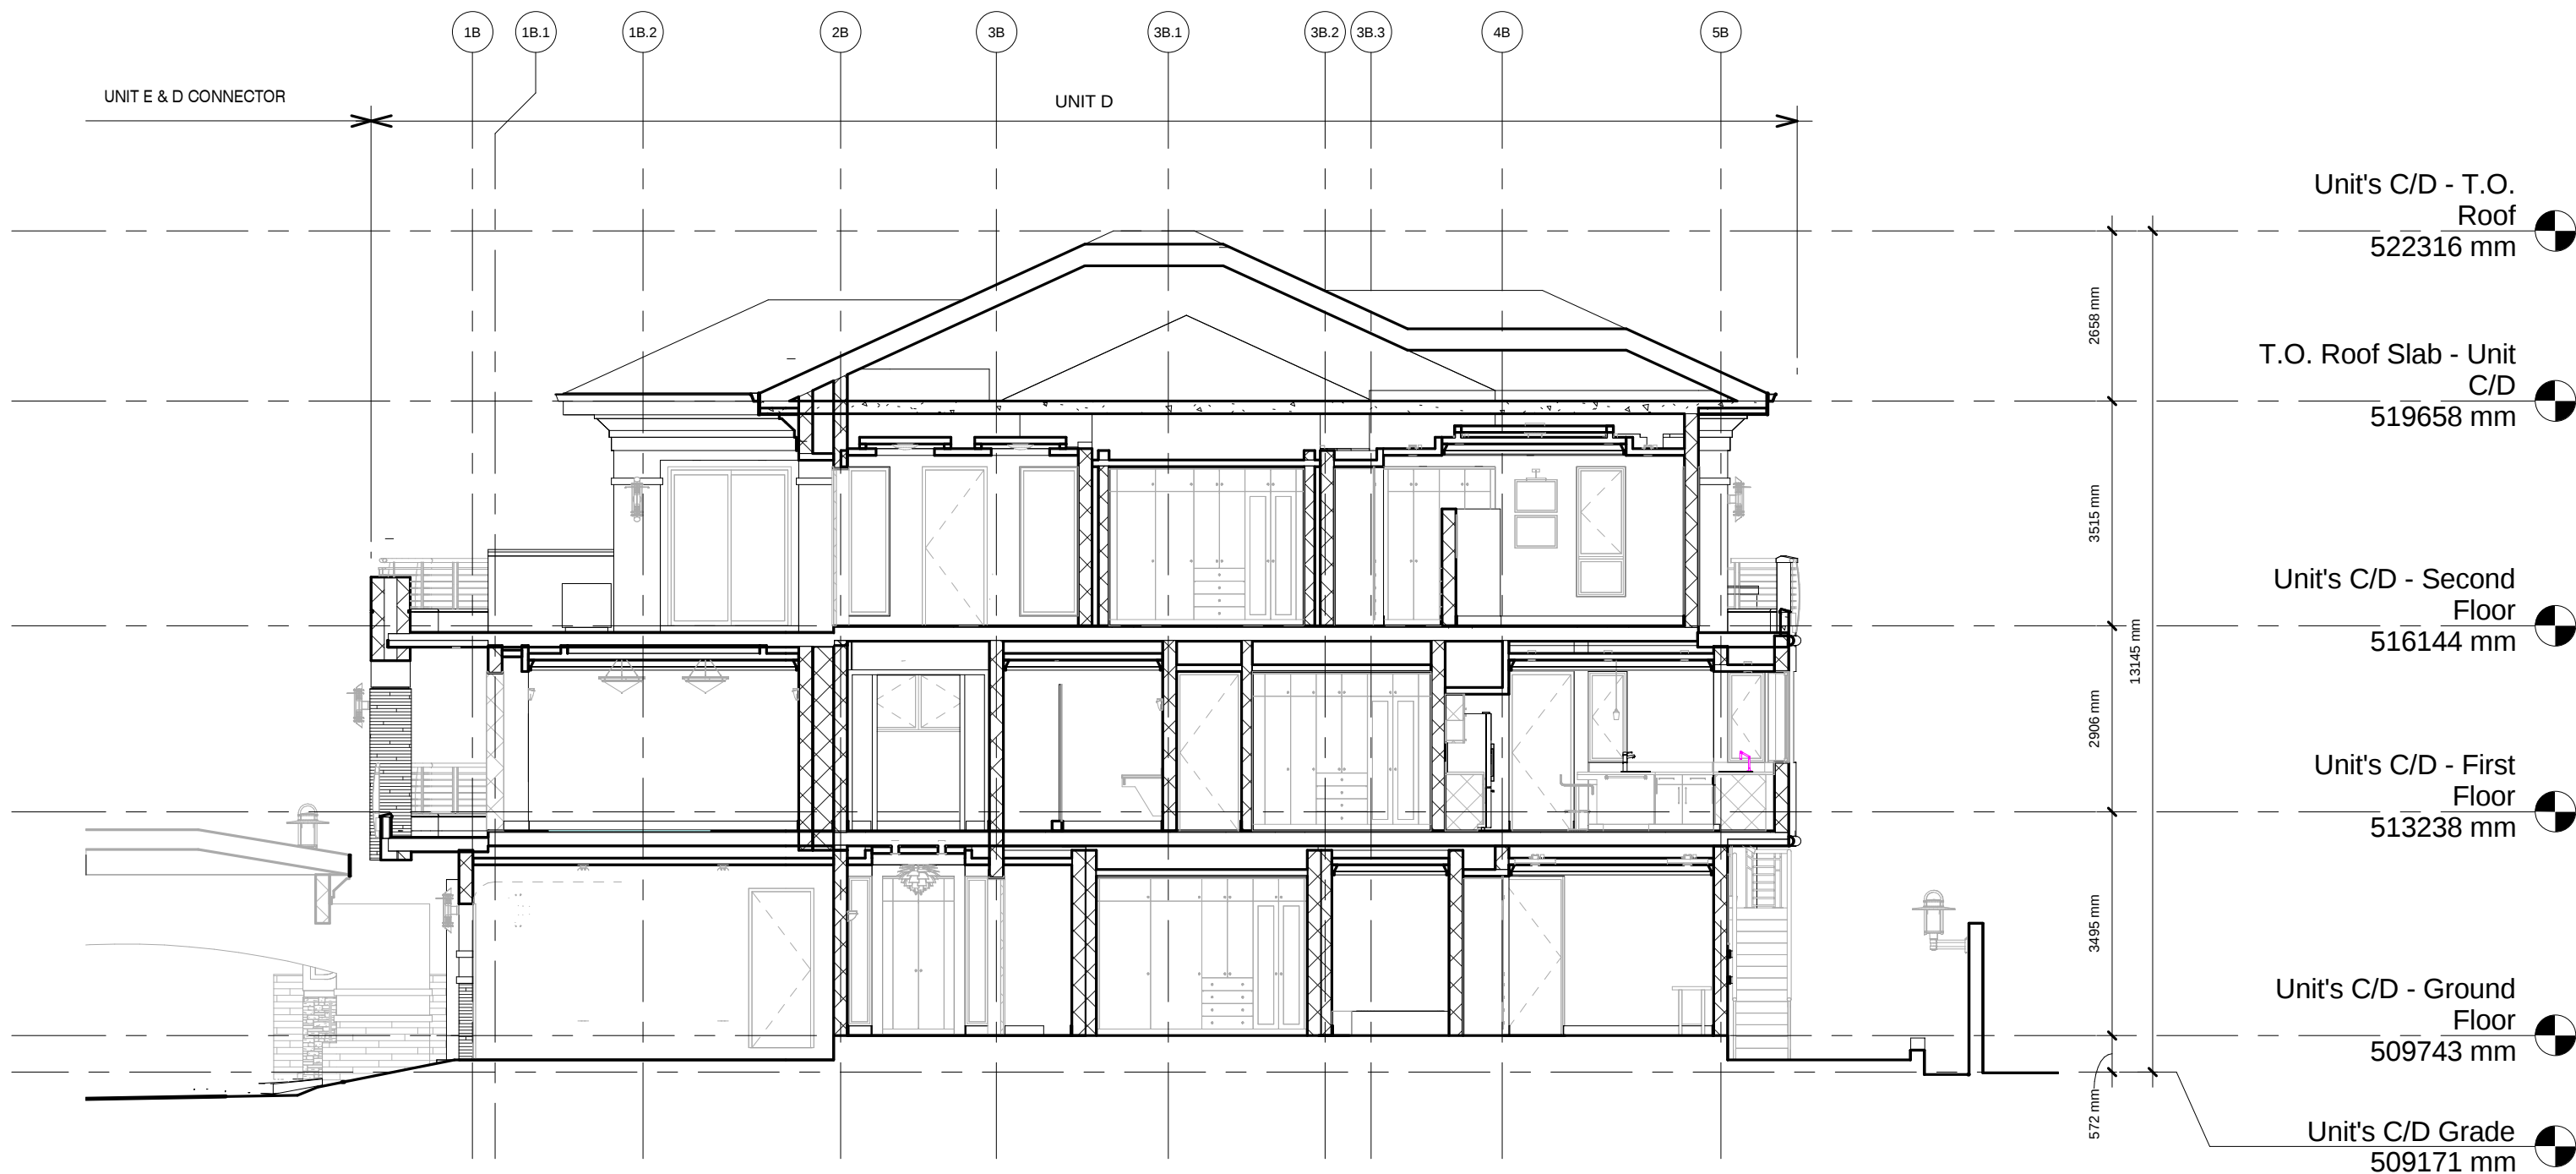

2 SECTION 2 Unit D - Metric
1 : 100

JOTINGA PROPERTY
DEVELOPMENT & SERVICES LTD.

KATAMPE VIEW TERRACES
A five (5) unit terrace home development
Plot 281
KATAMPE EXTENSION, ABUJA, FCT, NIGERIA


Sections - Unit D

Date 12.04.12

Scale 1 : 100

K409

12/4/2012 11:05:28 AM

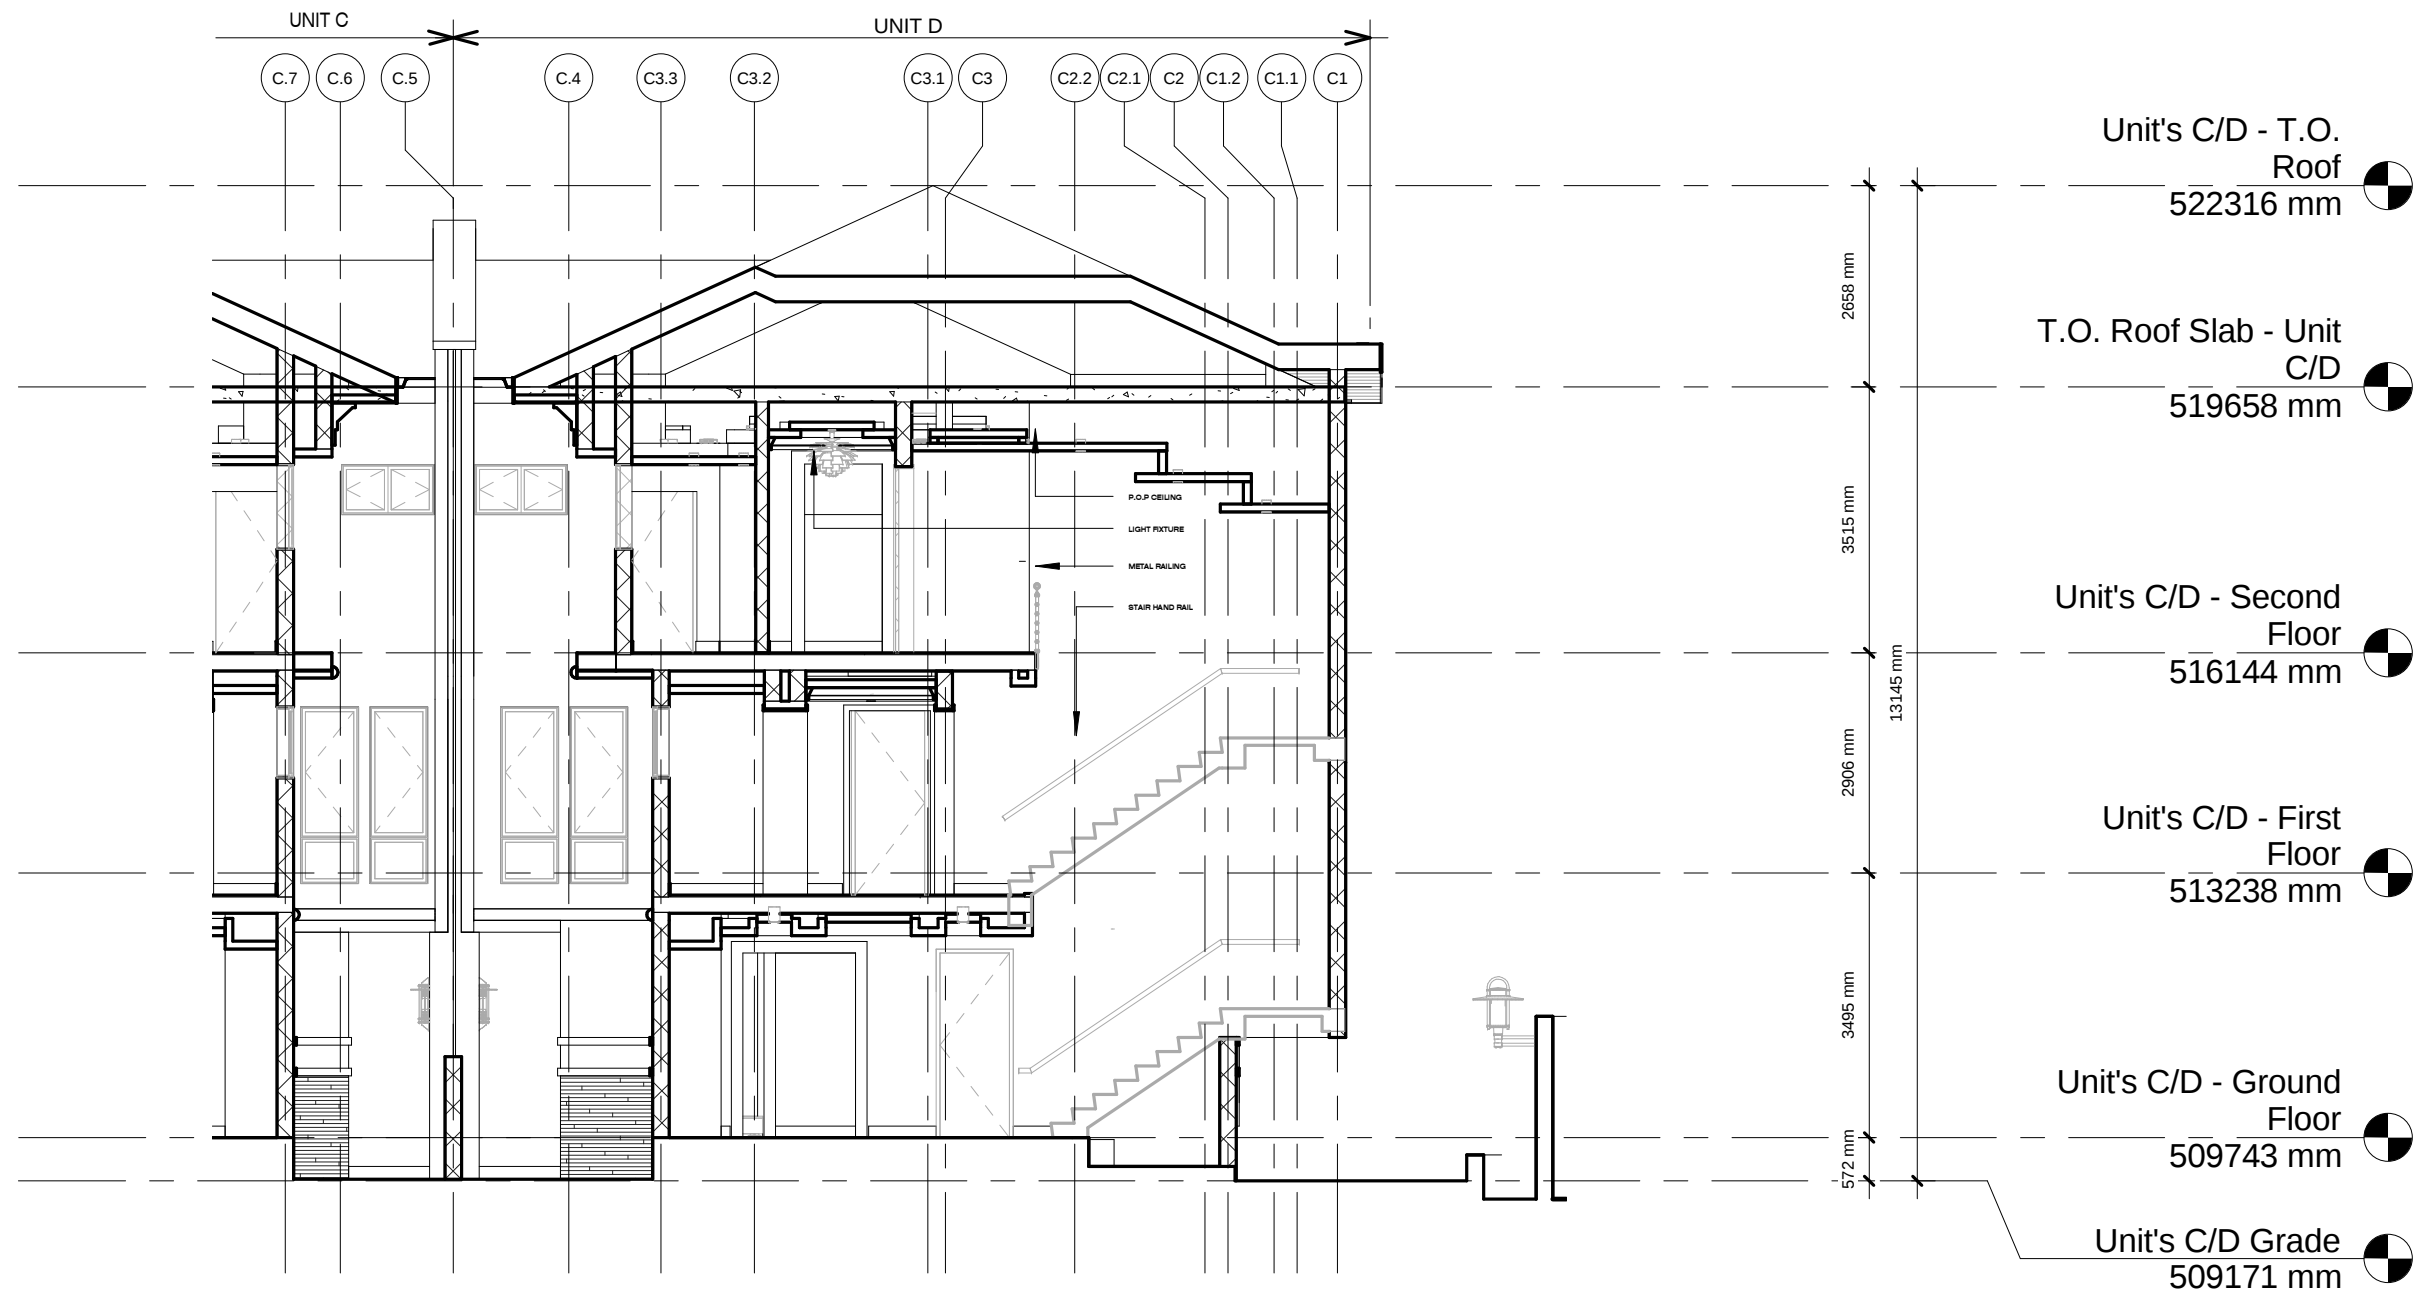

3 Section 3 Unit D - Mertric
1 : 100

**JOTINGA PROPERTY
DEVELOPMENT & SERVICES LTD.**

KATAMPE VIEW TERRACES
A five (5) unit terrace home development
Plot 281
KATAMPE EXTENSION, ABUJA, FCT, NIGERIA

Sections - Unit D

Date 12.04.12

Scale 1 : 100

K410




1 Section 4 Unit D - Mertric
1 : 100



JOTINGA PROPERTY
DEVELOPMENT & SERVICES LTD.

KATAMPE VIEW TERRACES
A five (5) unit terrace home development
Plot 281
KATAMPE EXTENSION, ABUJA, FCT, NIGERIA

Sections - Unit D		K411
Date	12.04.12	
Scale	1 : 100	

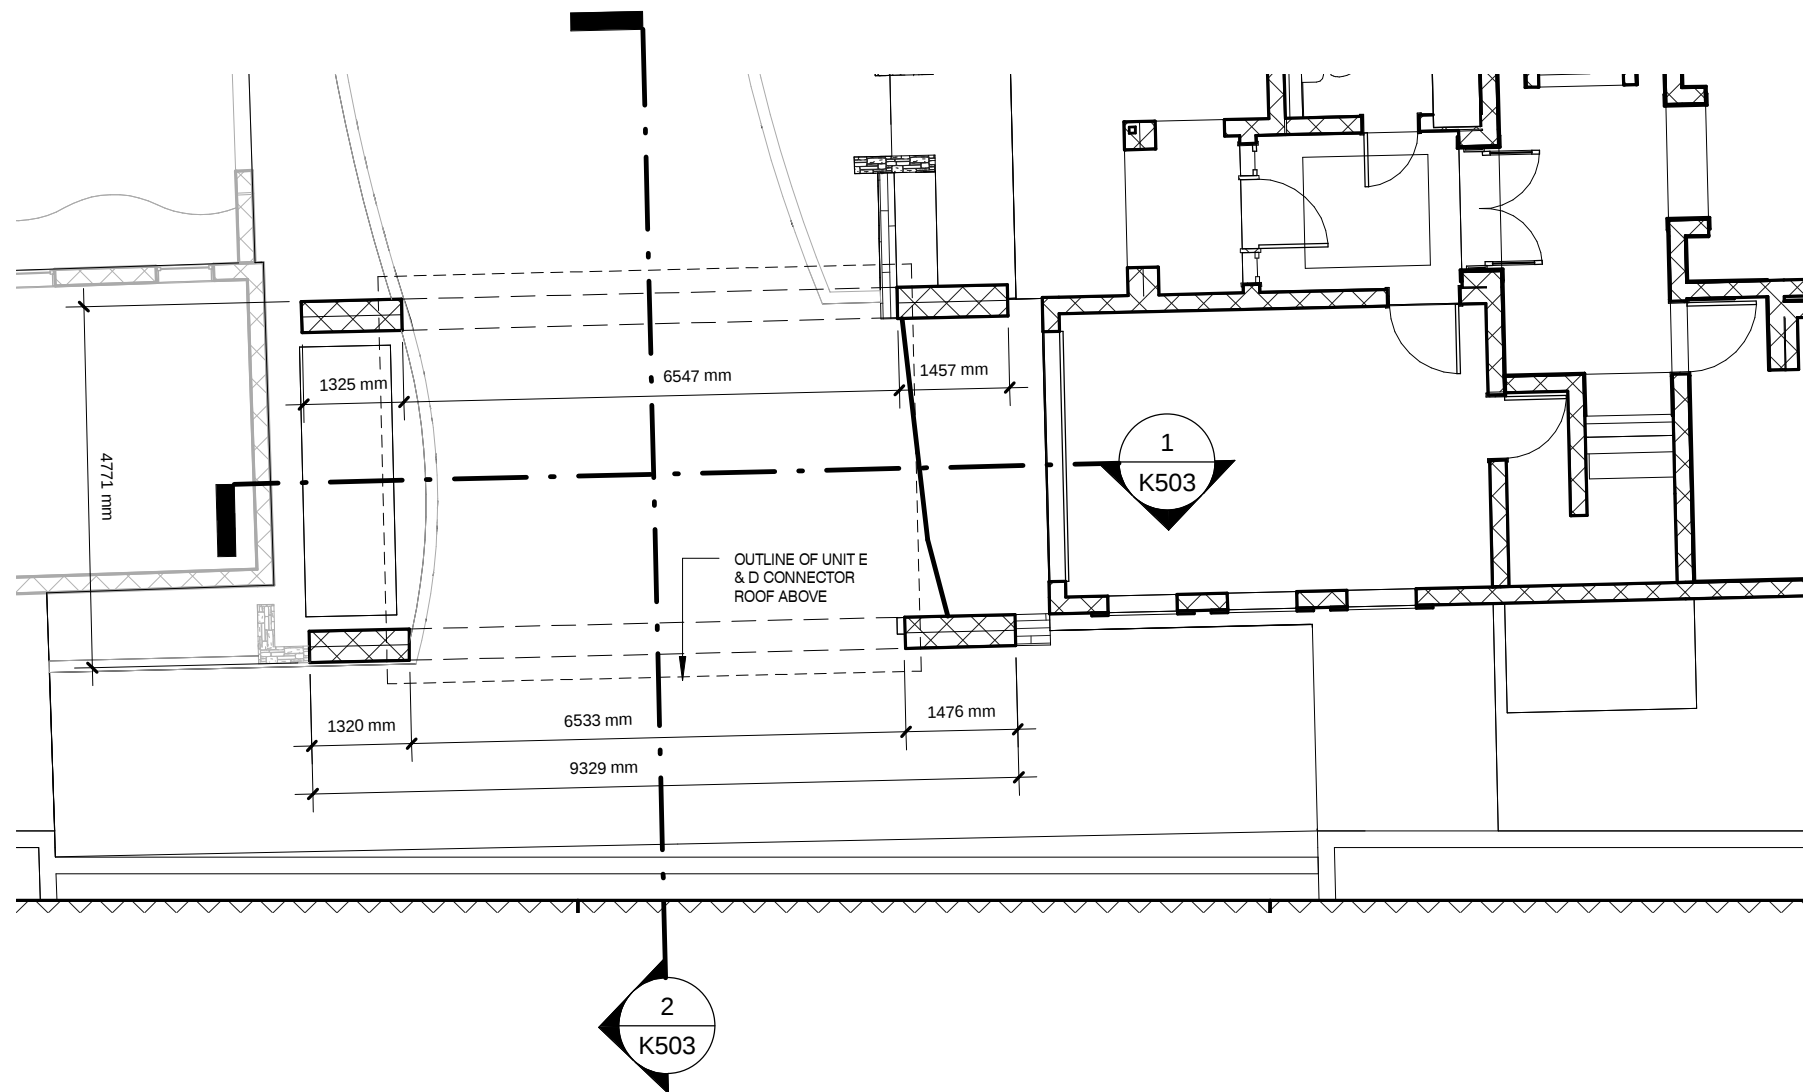

1 Ground Floor -Unit E&D Connec.
1 : 100

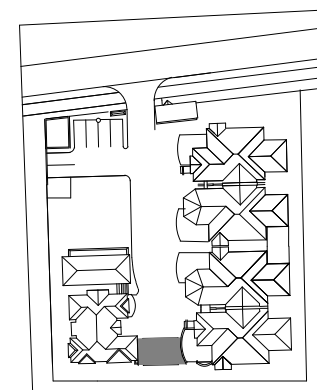 

KEY PLAN

JOTINGA PROPERTY
DEVELOPMENT & SERVICES LTD.

KATAMPE VIEW TERRACES
A five (5) unit terrace home development
Plot 281
KATAMPE EXTENSION, ABUJA, FCT, NIGERIA


Plans - Unit E & D Connector

Date 12.04.12


Scale 1 : 100

K500

12/4/2012 11:05:44 AM

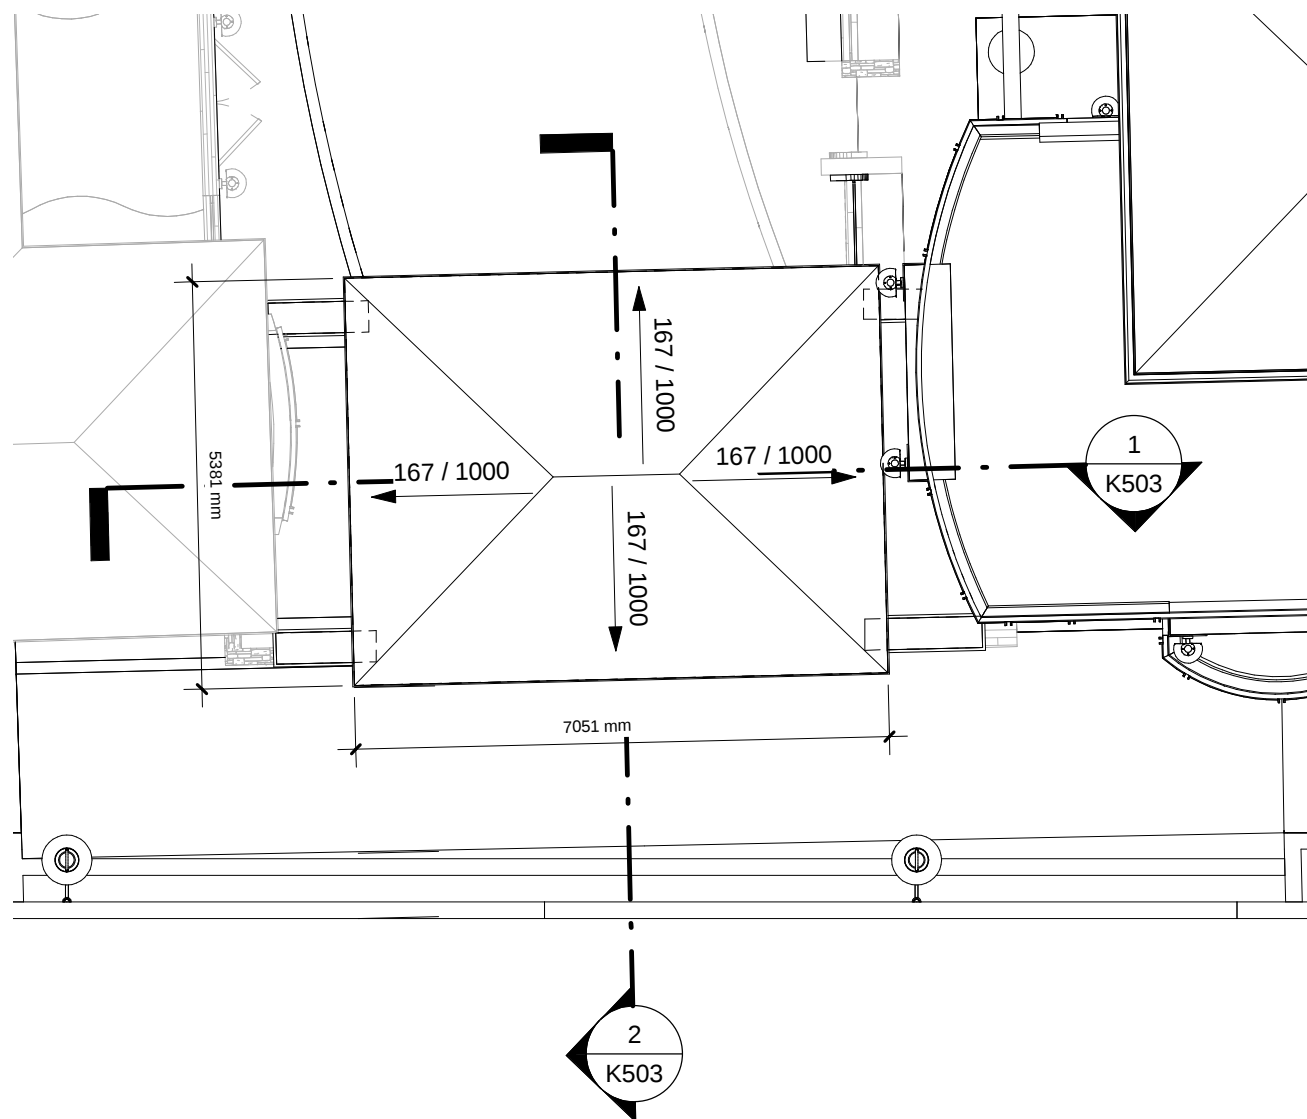

1 Roof Plan Unit E & D Connector - METRIC
1 : 100

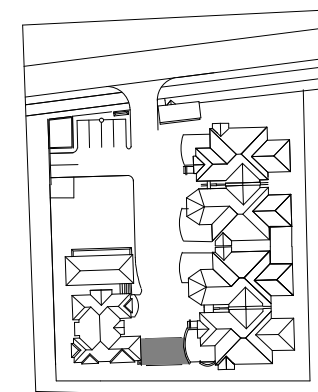


KEY PLAN


JOTINGA PROPERTY
DEVELOPMENT & SERVICES LTD.

KATAMPE VIEW TERRACES
A five (5) unit terrace home development
Plot 281
KATAMPE EXTENSION, ABUJA, FCT, NIGERIA

Roof Plans - Unit E & D Connector
Date 12.04.12
Scale 1 : 100
K501

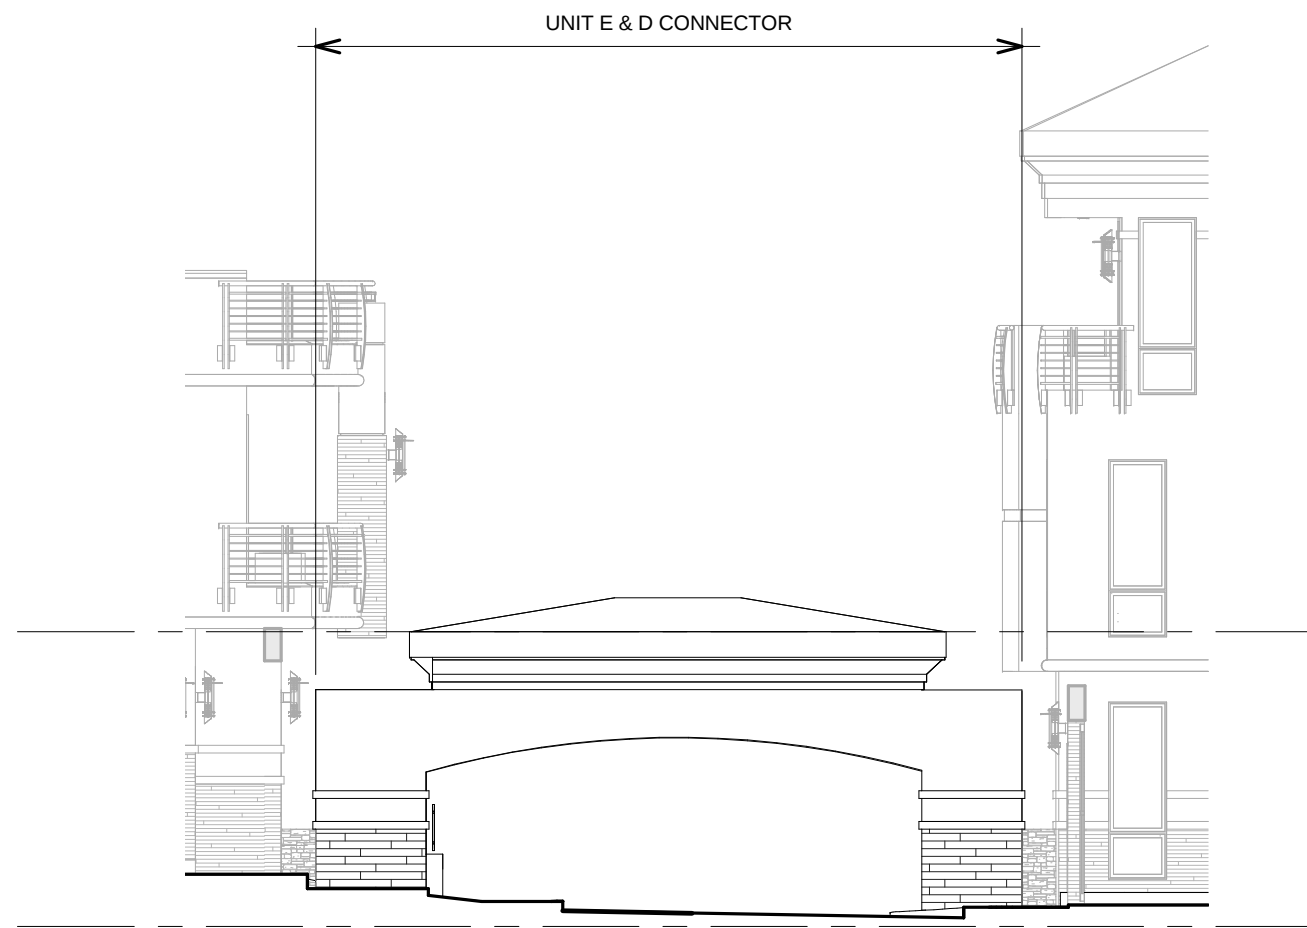

② North Elevation Unit E & D Connect - Metric
1 : 100

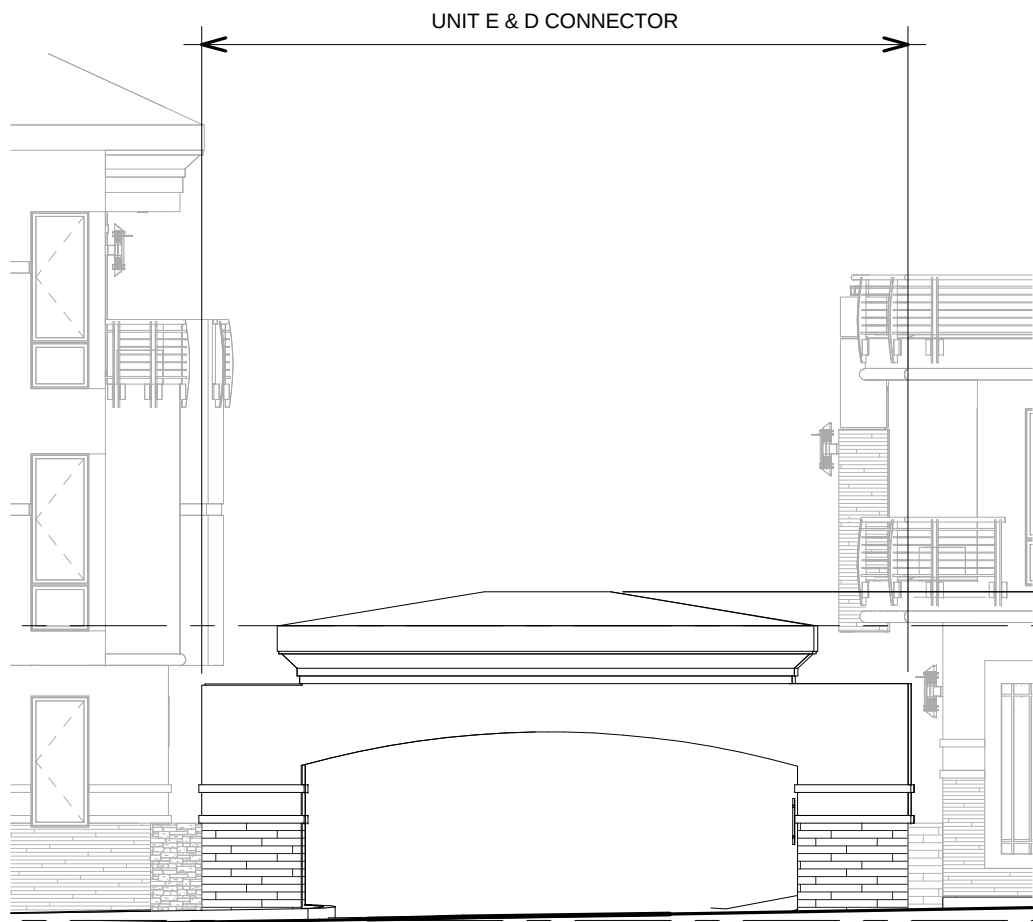

① South Elevation-Unit E & D Connec-Metric
1 : 100

Roof Level - E& D
Connec.
512566 mm

Ground Floor -Unit
E&D Connec.
508674 mm

448 mm

3893 mm

4341 mm

JOTINGA PROPERTY
DEVELOPMENT & SERVICES LTD.


KATAMPE VIEW TERRACES
A five (5) unit terrace home development
Plot 281
KATAMPE EXTENSION, ABUJA, FCT, NIGERIA

Elevations - Unit E & D Connector

Date 12.04.12

Scale 1 : 100

K502

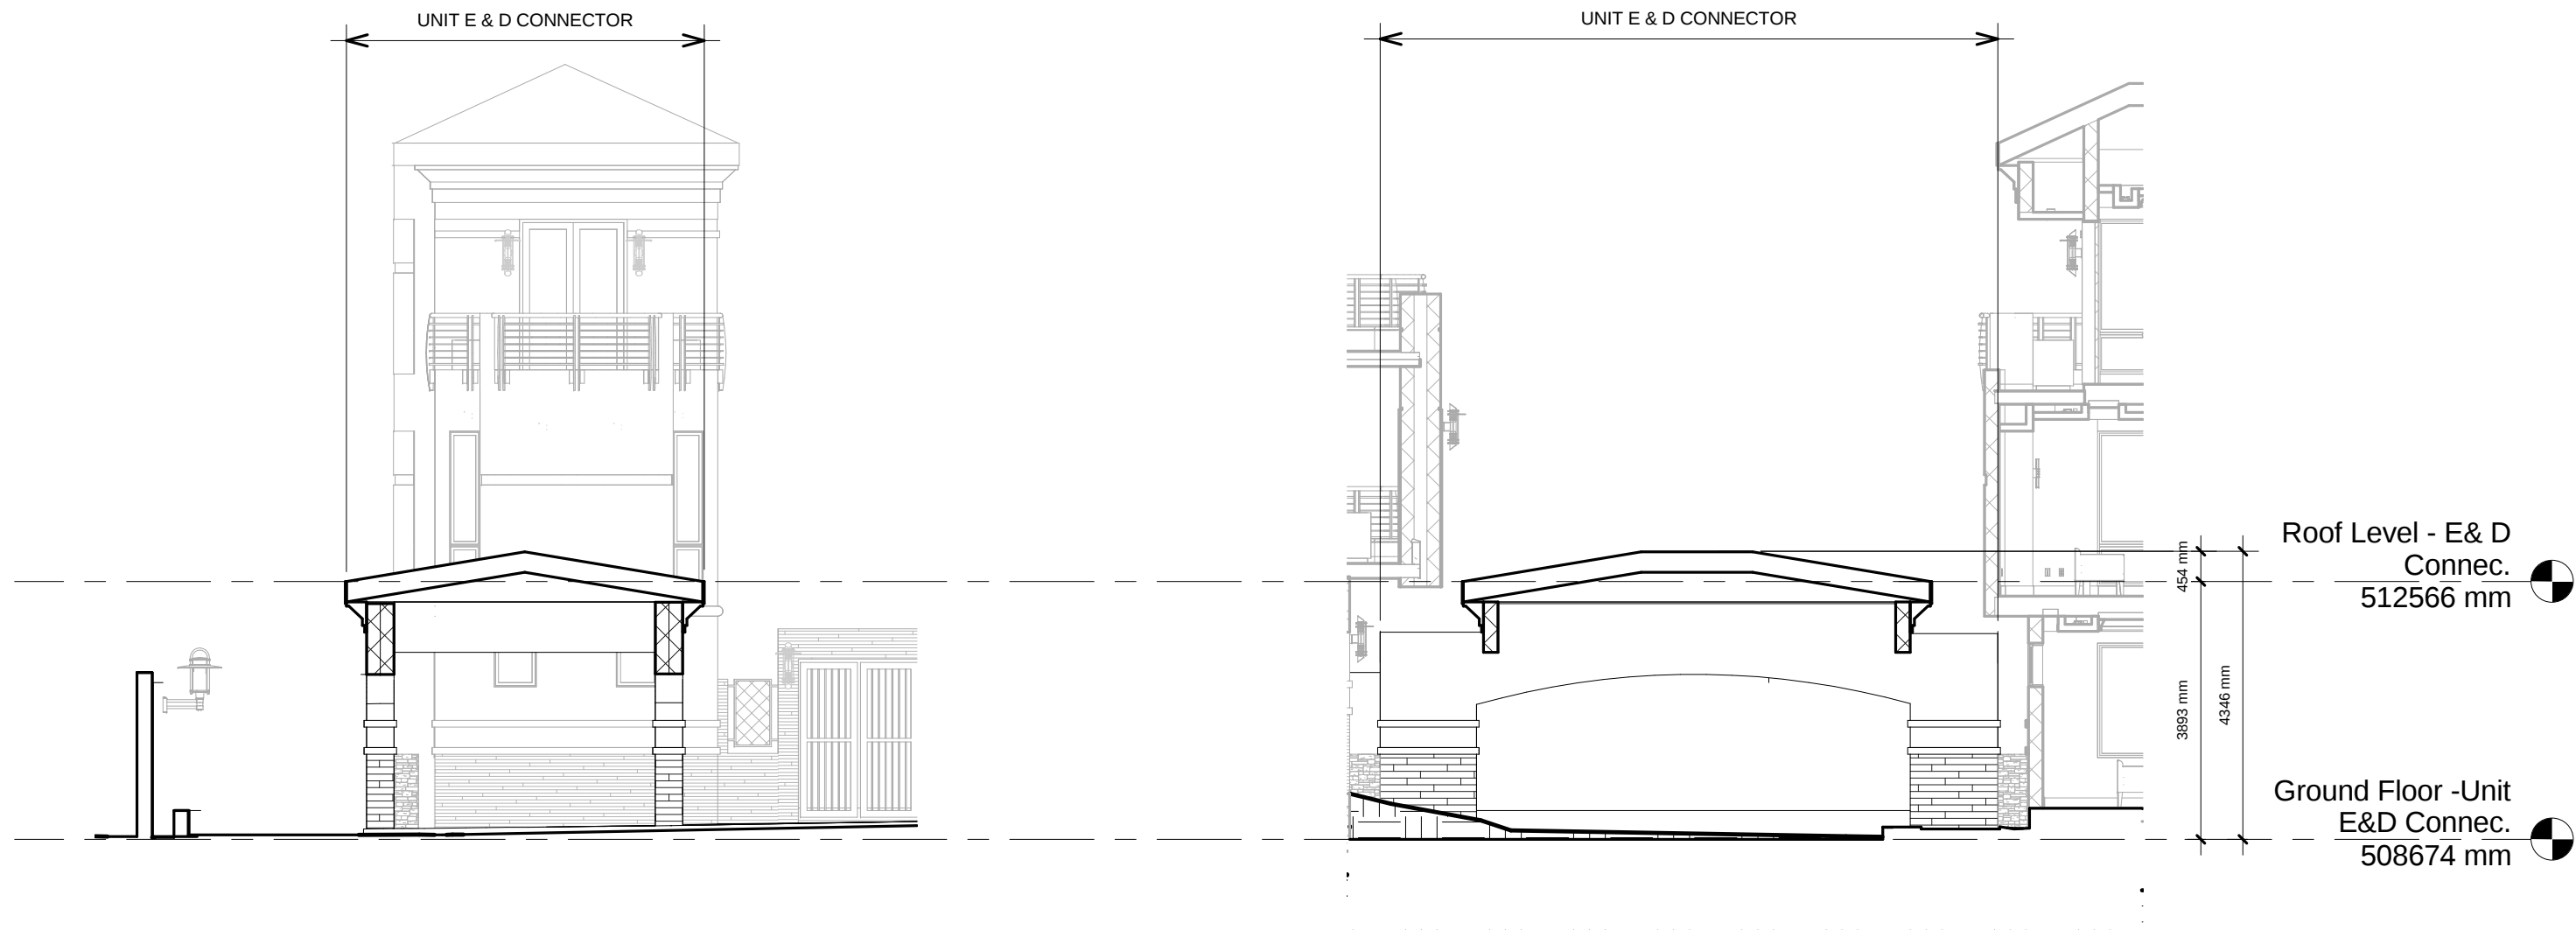

② Section-2 Unit E & D Connec- Metric
1 : 100


① Section-1 Unit E & D Connec-Metric
1 : 100

JOTINGA PROPERTY
DEVELOPMENT & SERVICES LTD.


KATAMPE VIEW TERRACES
A five (5) unit terrace home development
Plot 281
KATAMPE EXTENSION, ABUJA, FCT, NIGERIA

Sections - Unit E & D Connector

Date 12.04.12	K503
Scale 1 : 100	

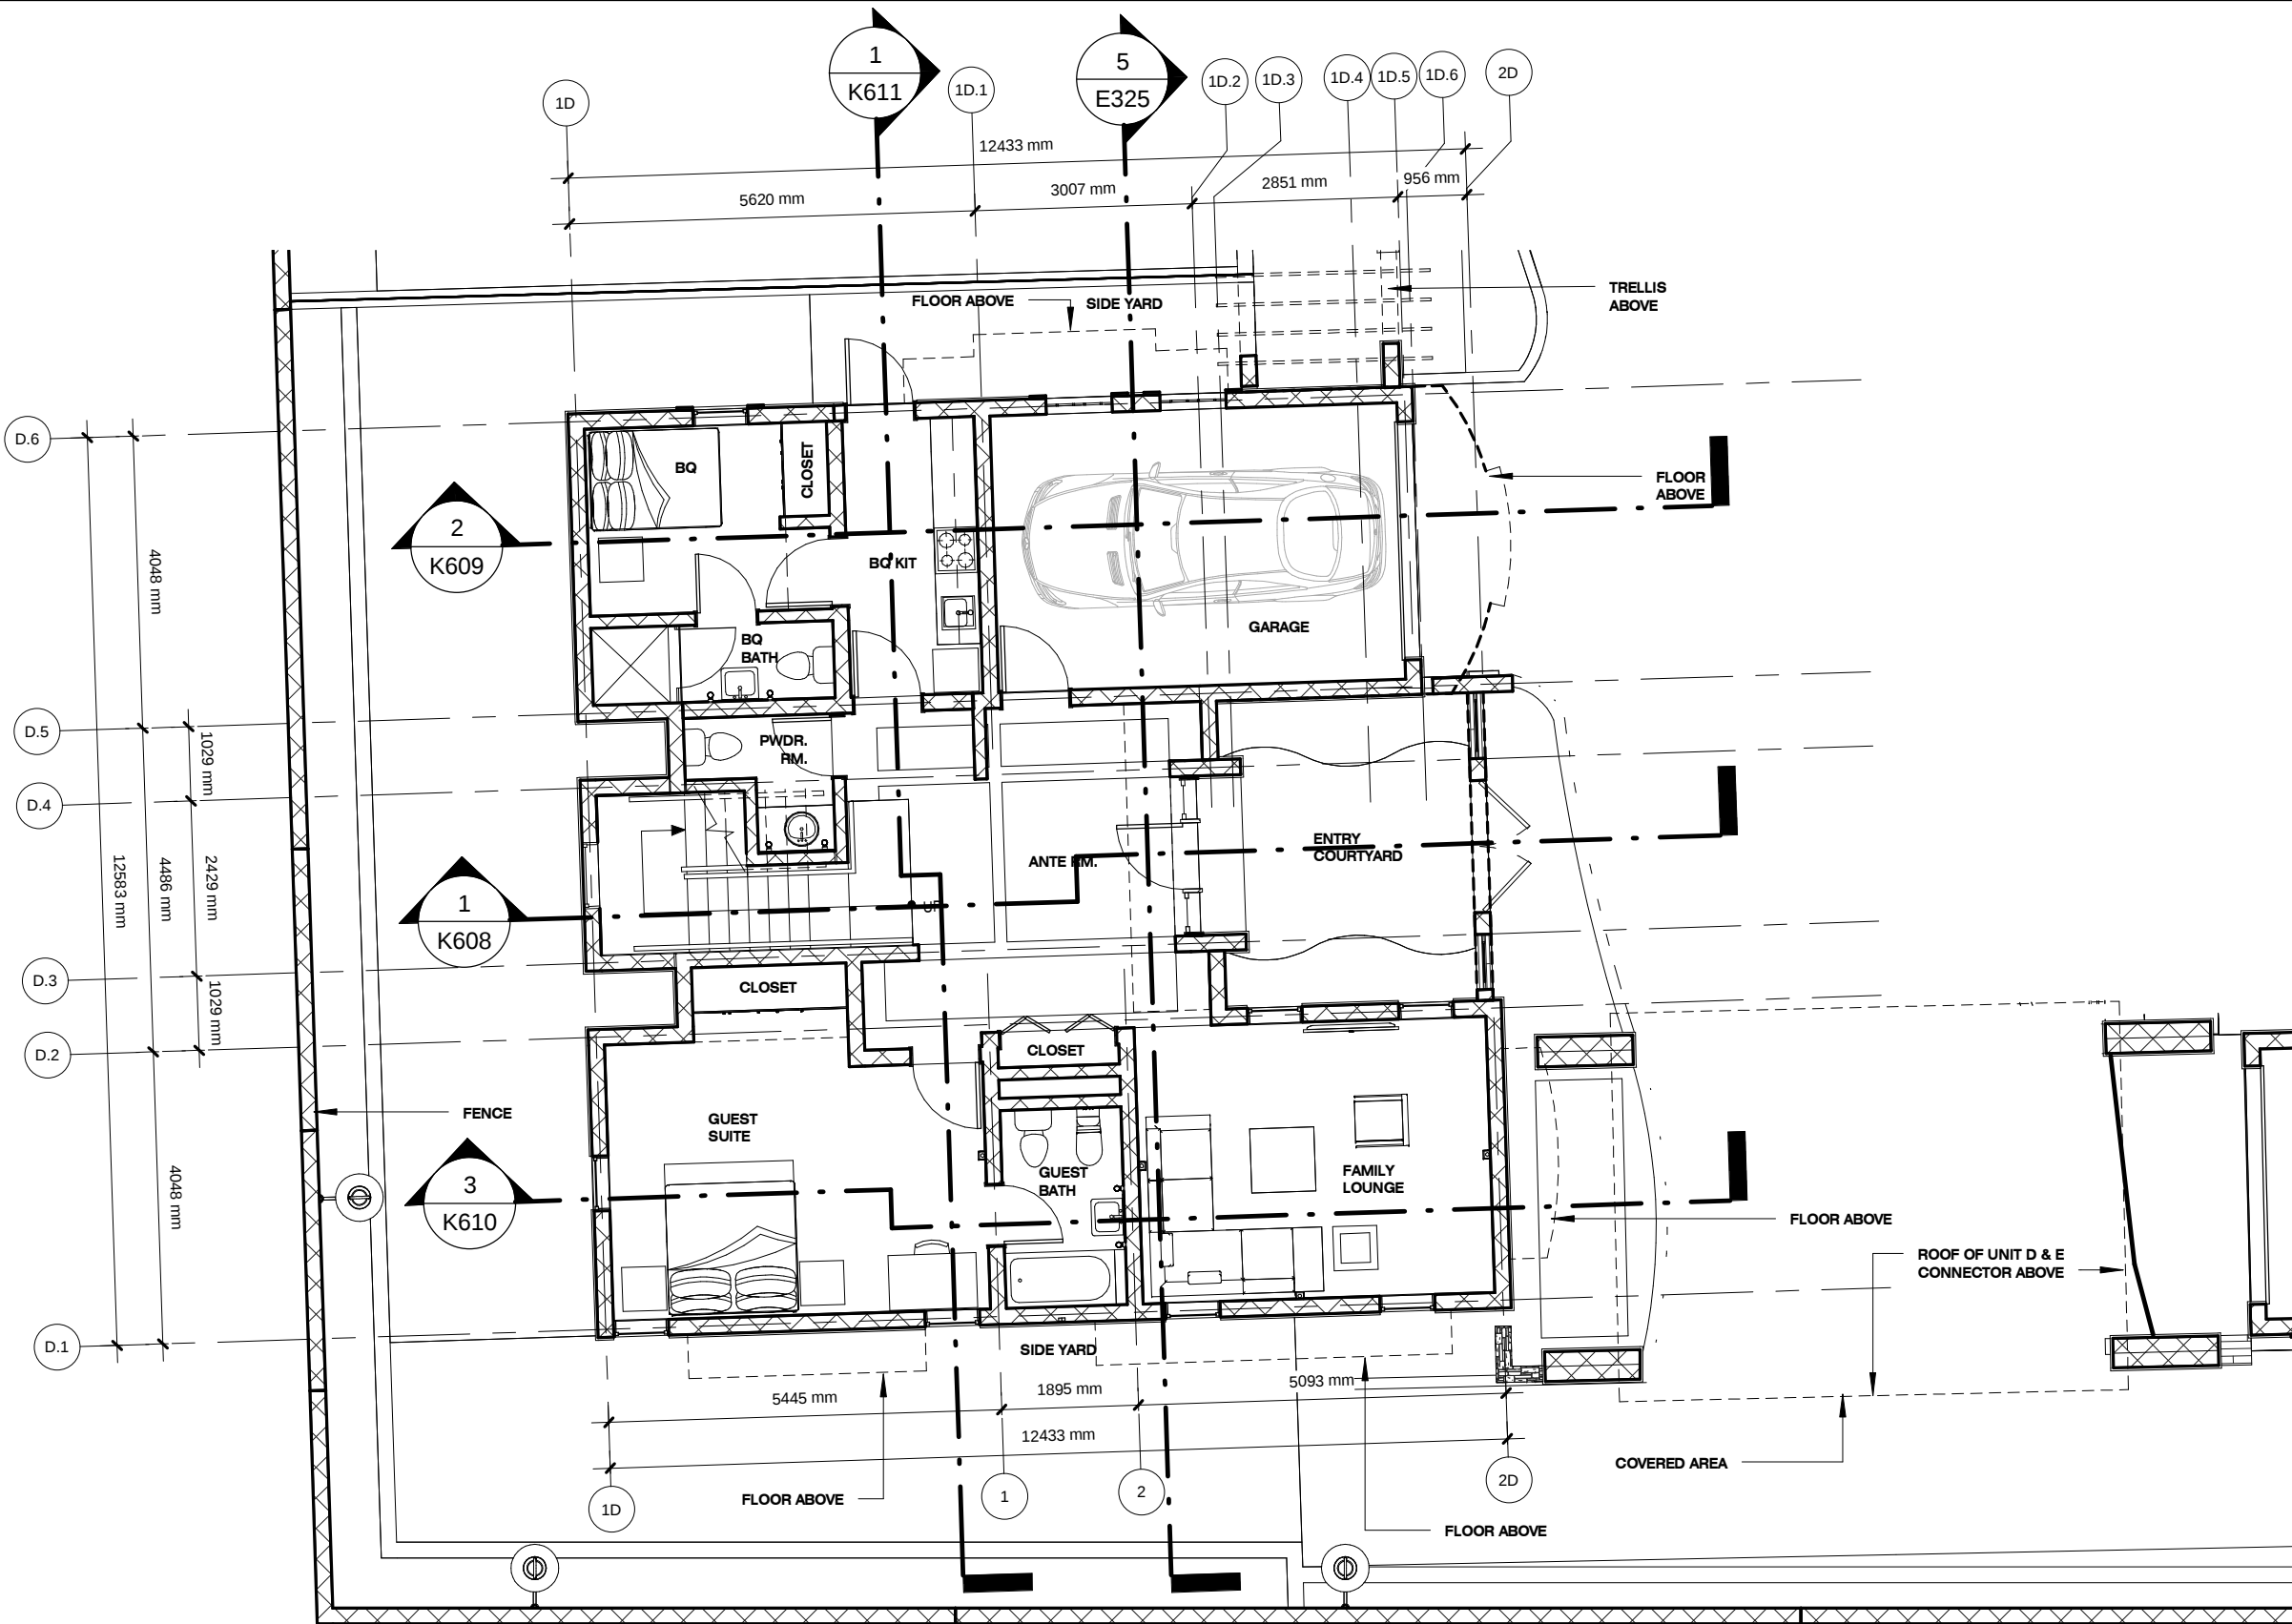

1 Ground Floor Plan - Unit E-METRIC (dims)
1 : 100

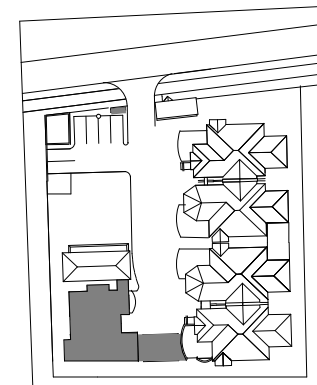

KEY PLAN

JOTINGA PROPERTY
DEVELOPMENT & SERVICES LTD.

KATAMPE VIEW TERRACES

A five (5) unit terrace home development

Plot 281


KATAMPE EXTENSION, ABUJA, FCT, NIGERIA

Grnd Flr Plan - Unit E

Date 12.04.12

Scale 1 : 100

K600


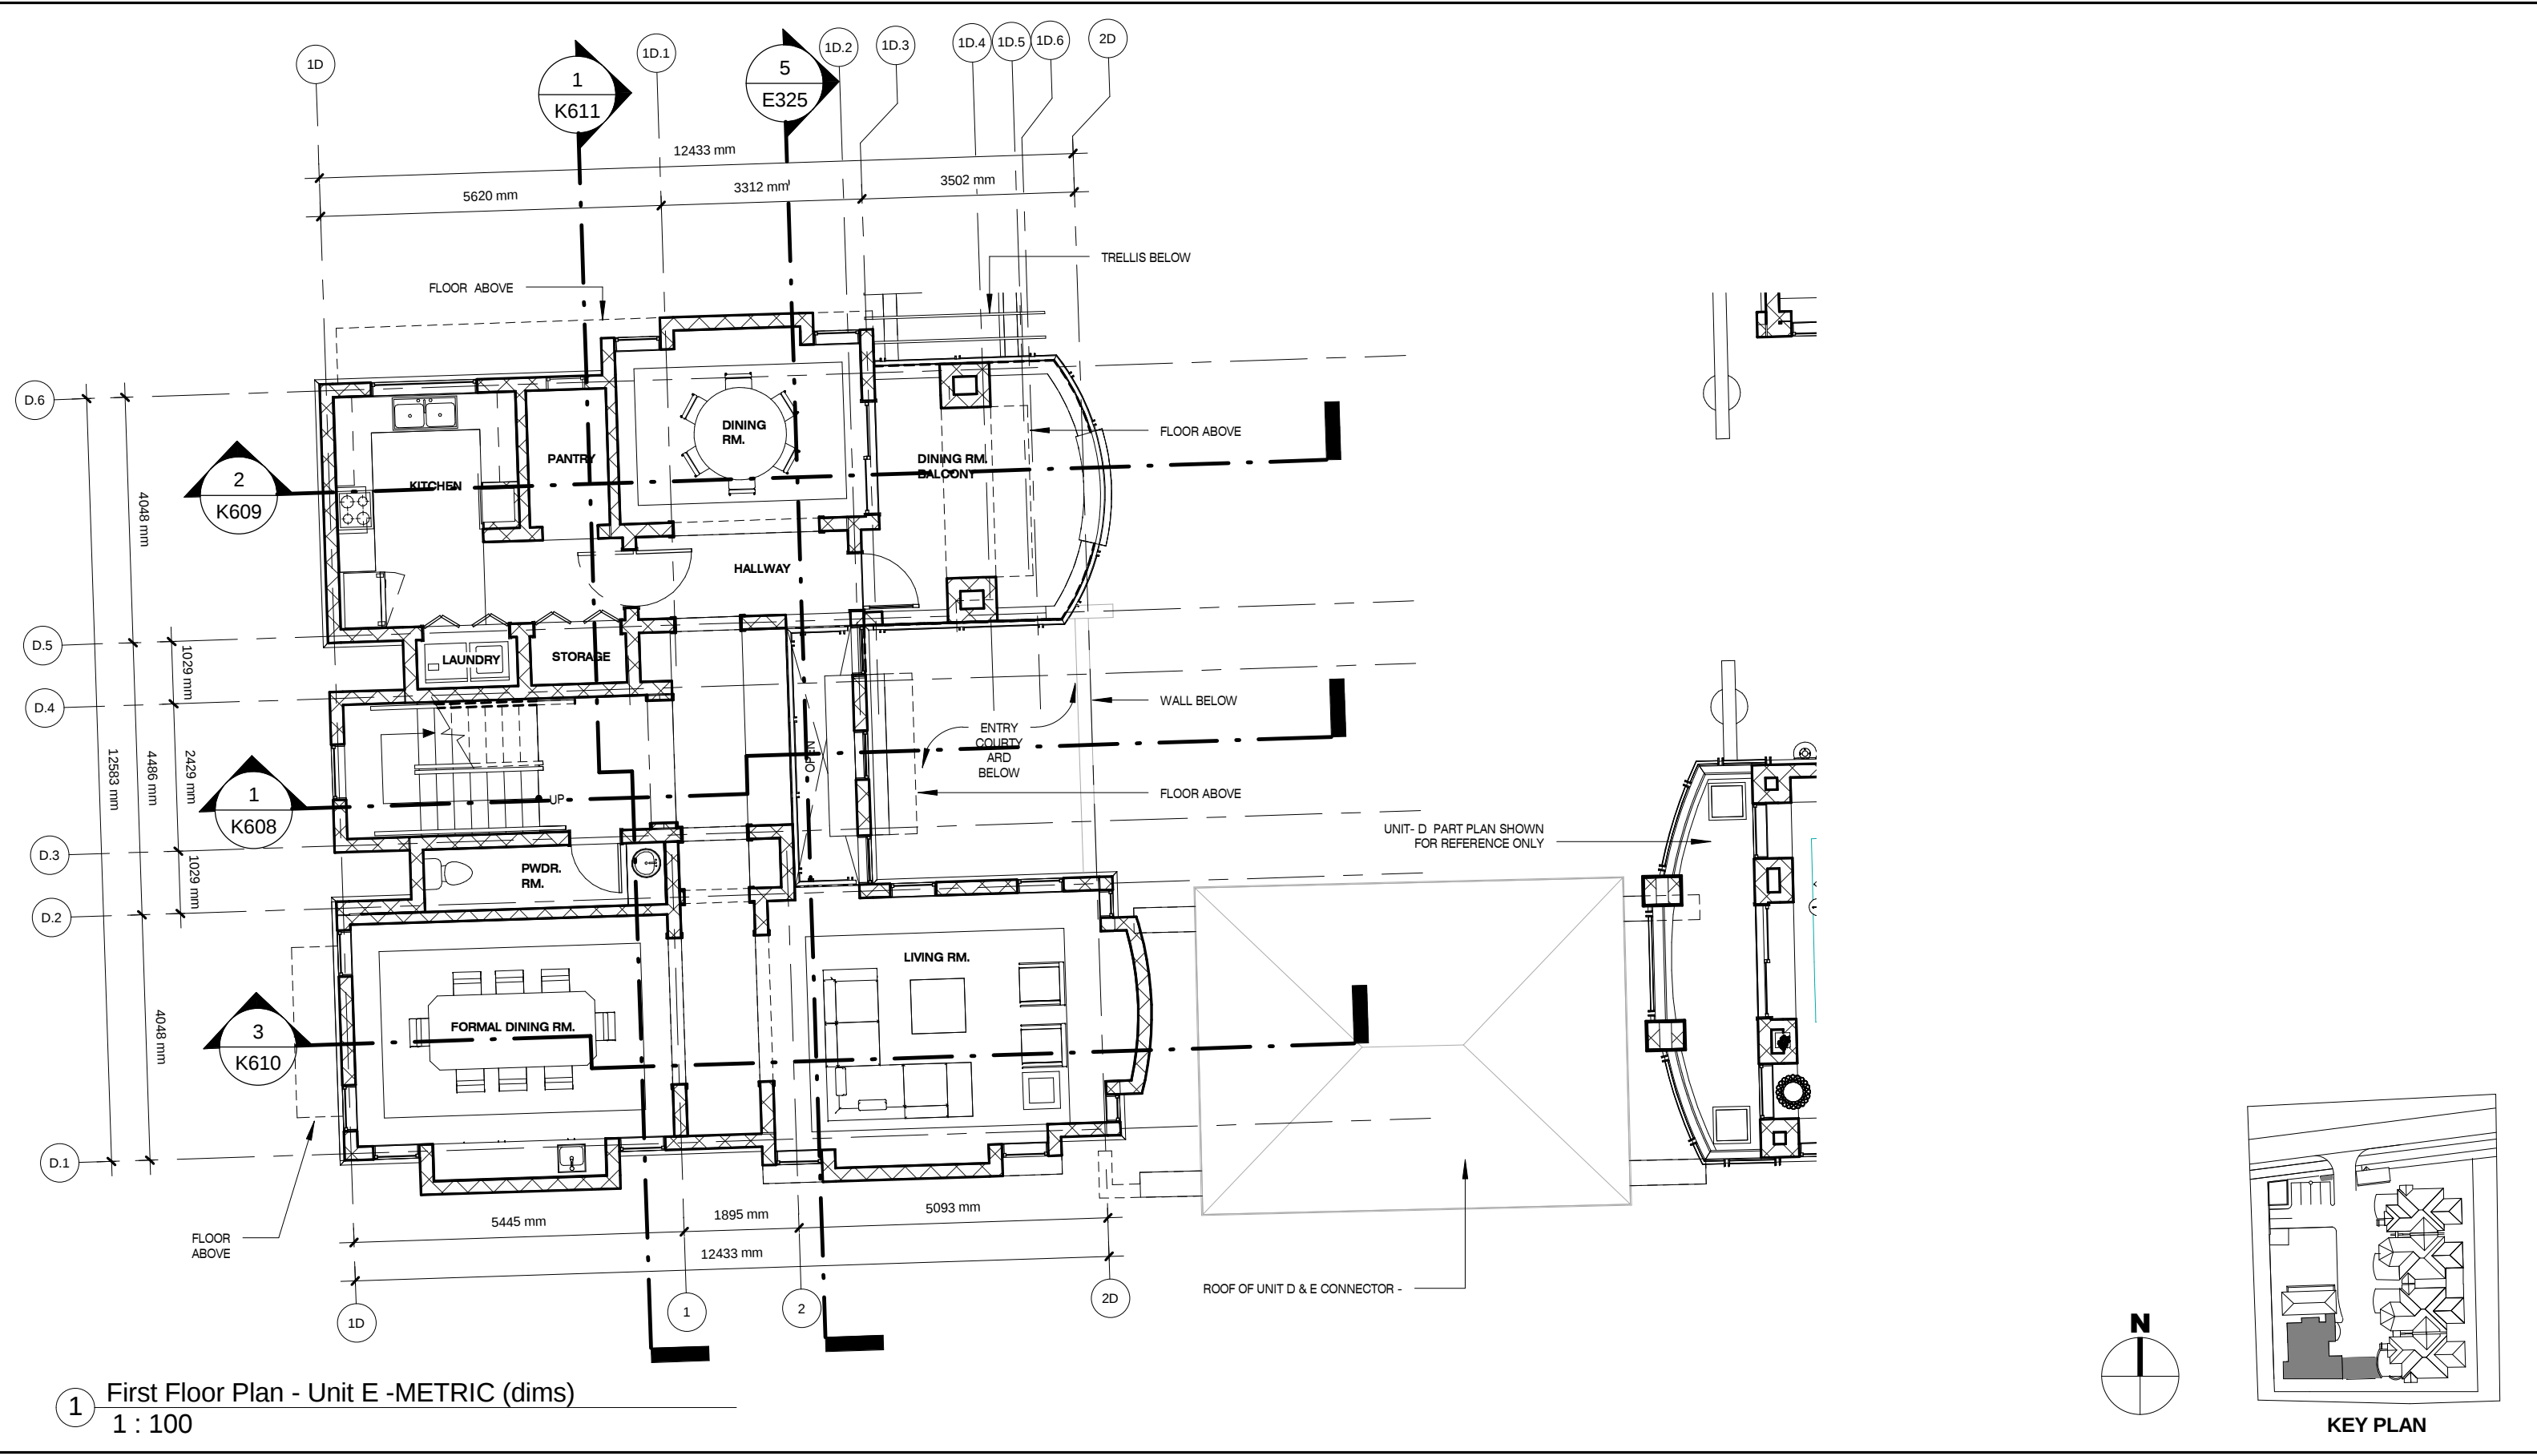


1 First Floor Plan - Unit E -METRIC (dims)
1 : 100

JOTINGA PROPERTY
DEVELOPMENT & SERVICES LTD.

KATAMPE VIEW TERRACES
A five (5) unit terrace home development
Plot 281
KATAMPE EXTENSION, ABUJA, FCT, NIGERIA

1st Flr Plan - Unit E	
Date 12.04.12	K601
Scale 1 : 100	

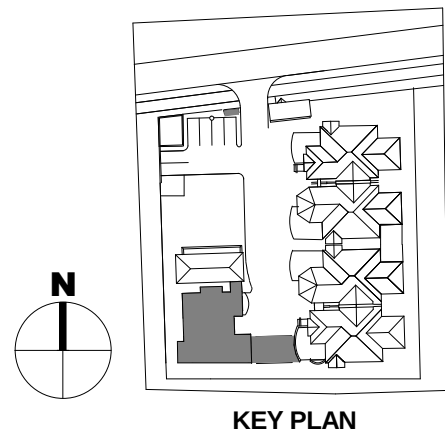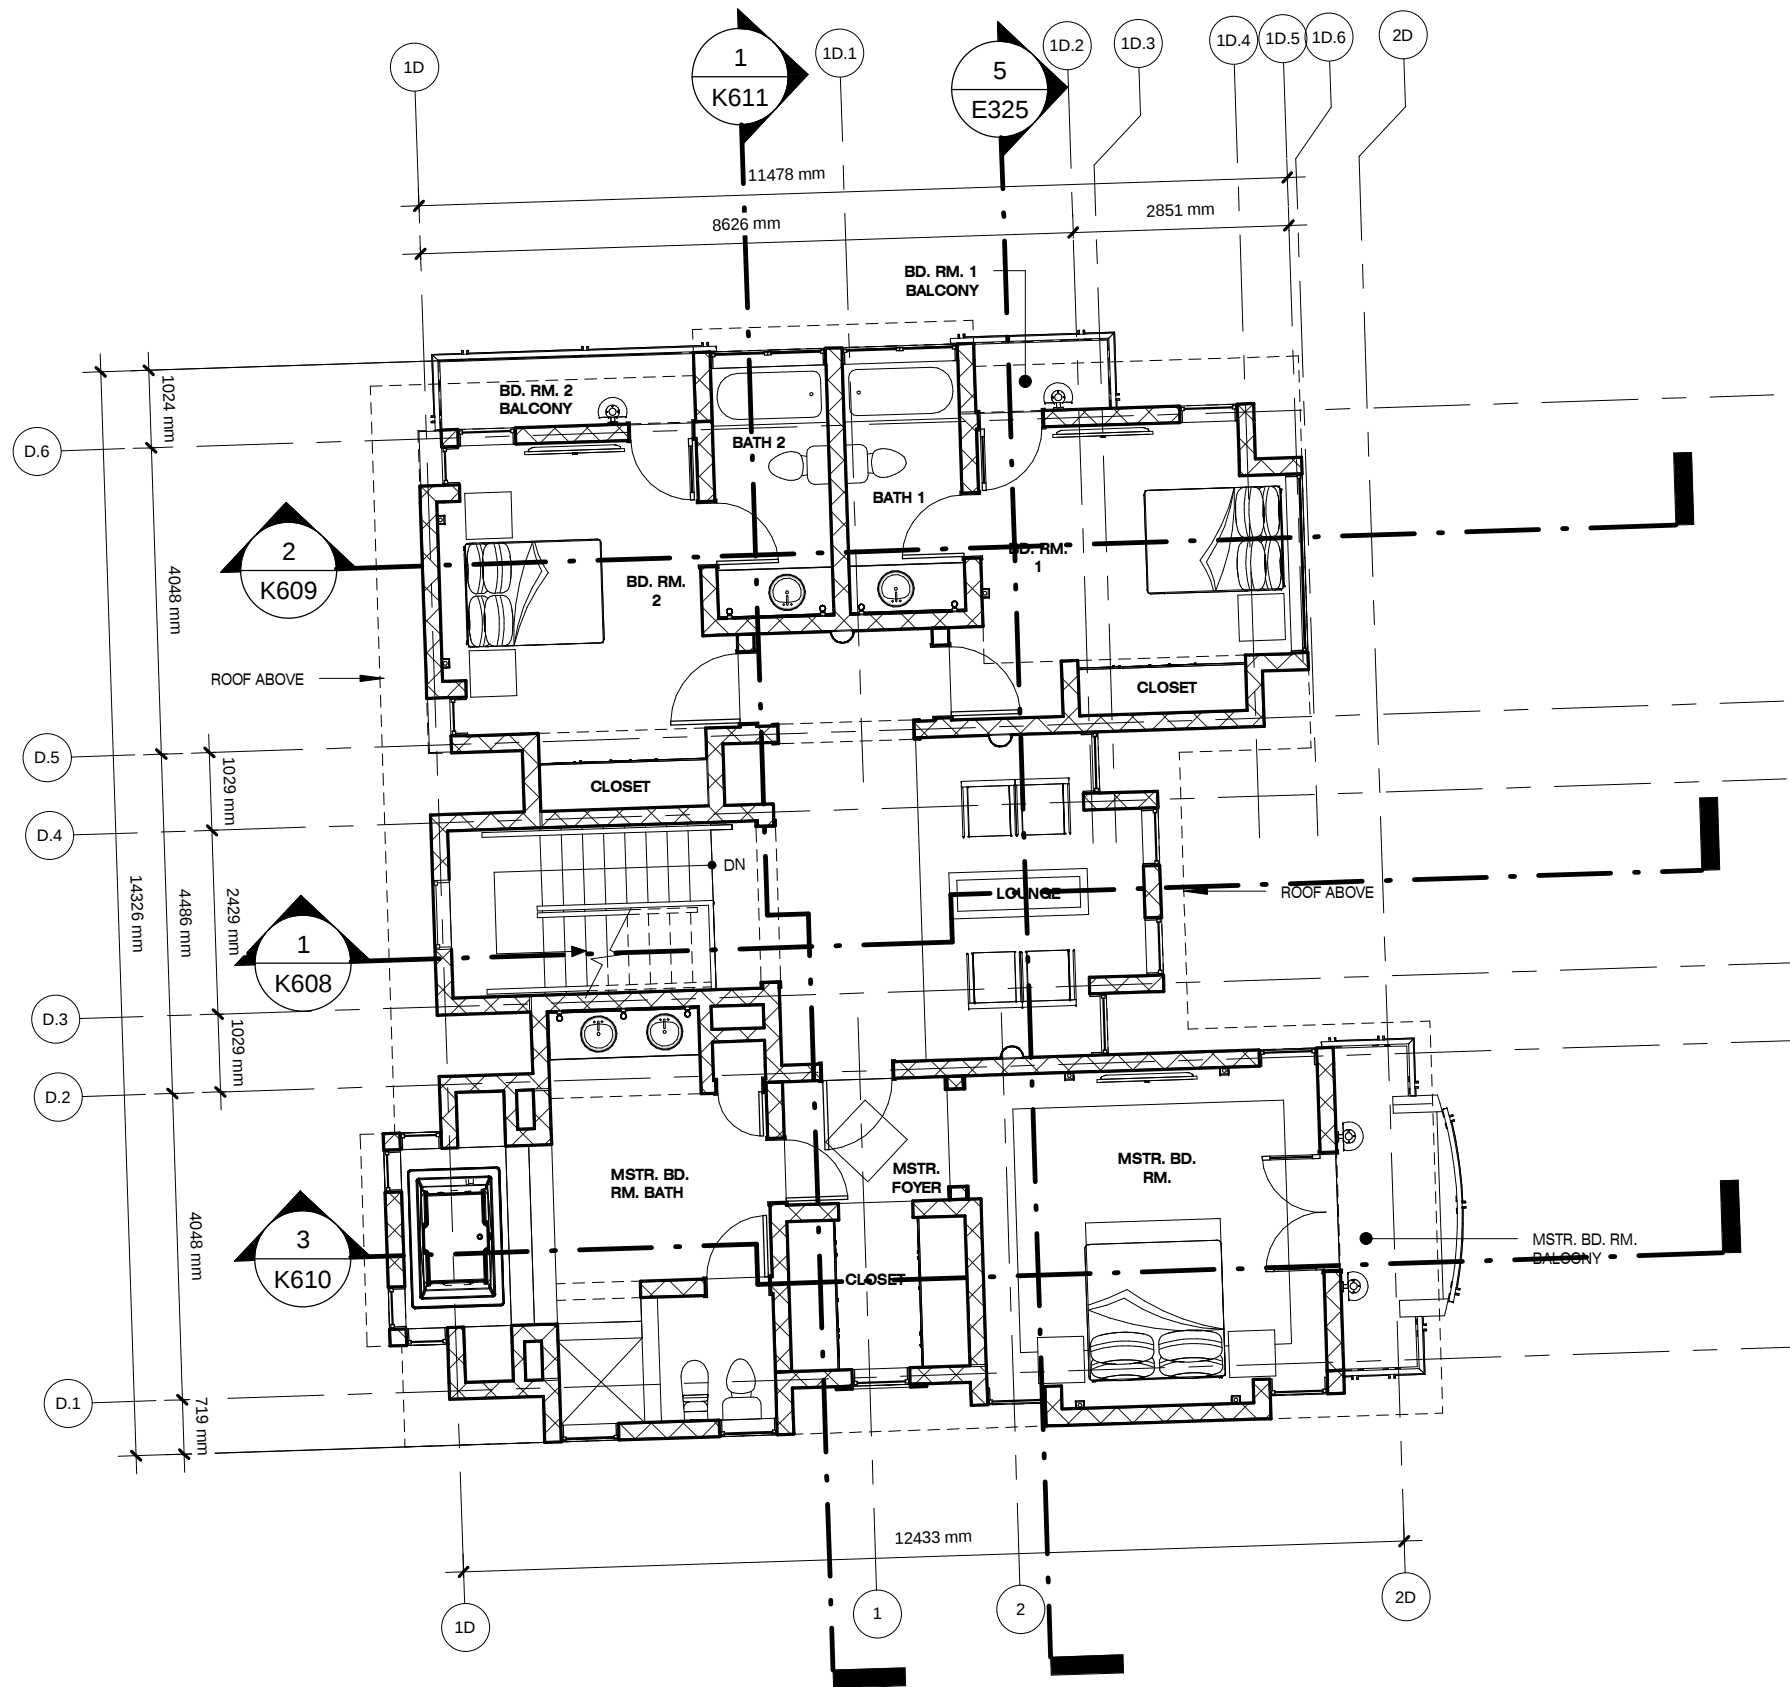


1 Second Floor Plan - Unit E-METRIC (dims)
1 : 100

JOTINGA PROPERTY
DEVELOPMENT & SERVICES LTD.

KATAMPE VIEW TERRACES
A five (5) unit terrace home development
Plot 281
KATAMPE EXTENSION, ABUJA, FCT, NIGERIA

2nd Flr Plan - Unit E	
Date 12.04.12	K602
Scale 1 : 100	

12/4/2012 11:06:21 AM

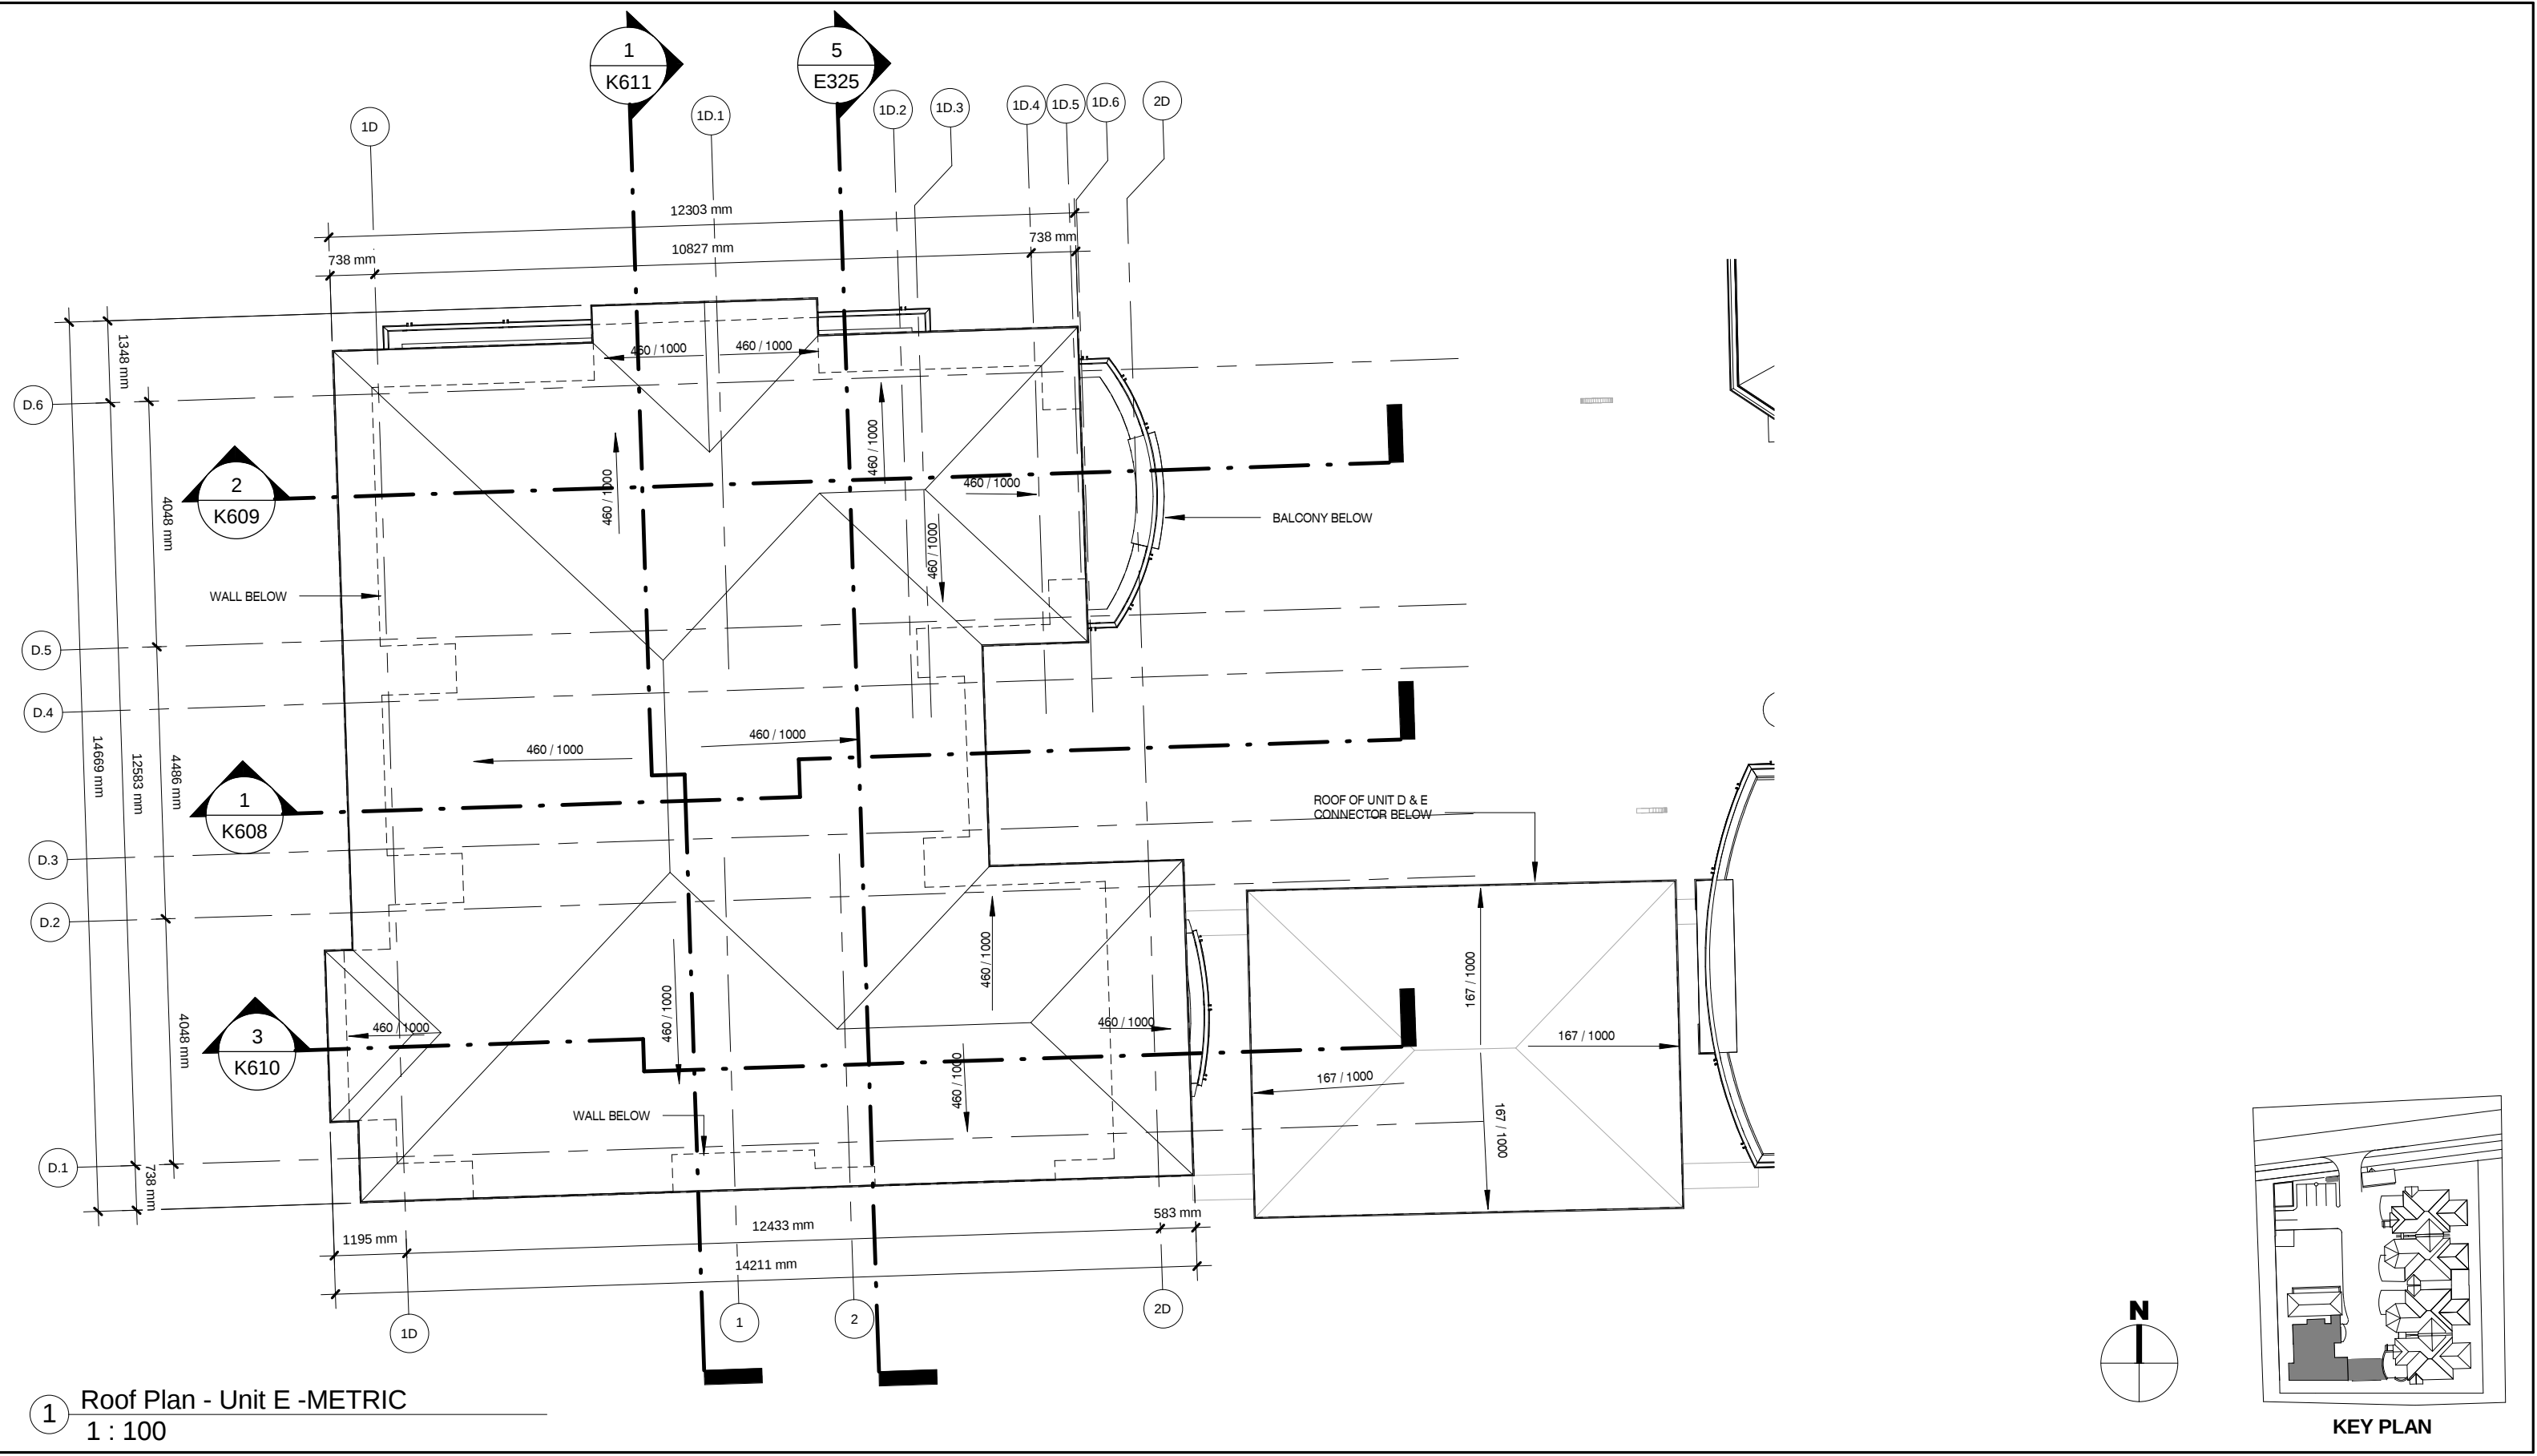


1 Roof Plan - Unit E -METRIC
1 : 100

JOTINGA PROPERTY
DEVELOPMENT & SERVICES LTD.

KATAMPE VIEW TERRACES
A five (5) unit terrace home development
Plot 281
KATAMPE EXTENSION, ABUJA, FCT, NIGERIA

Roof Plan - Unit E	
Date 12.04.12	K603
Scale 1 : 100	

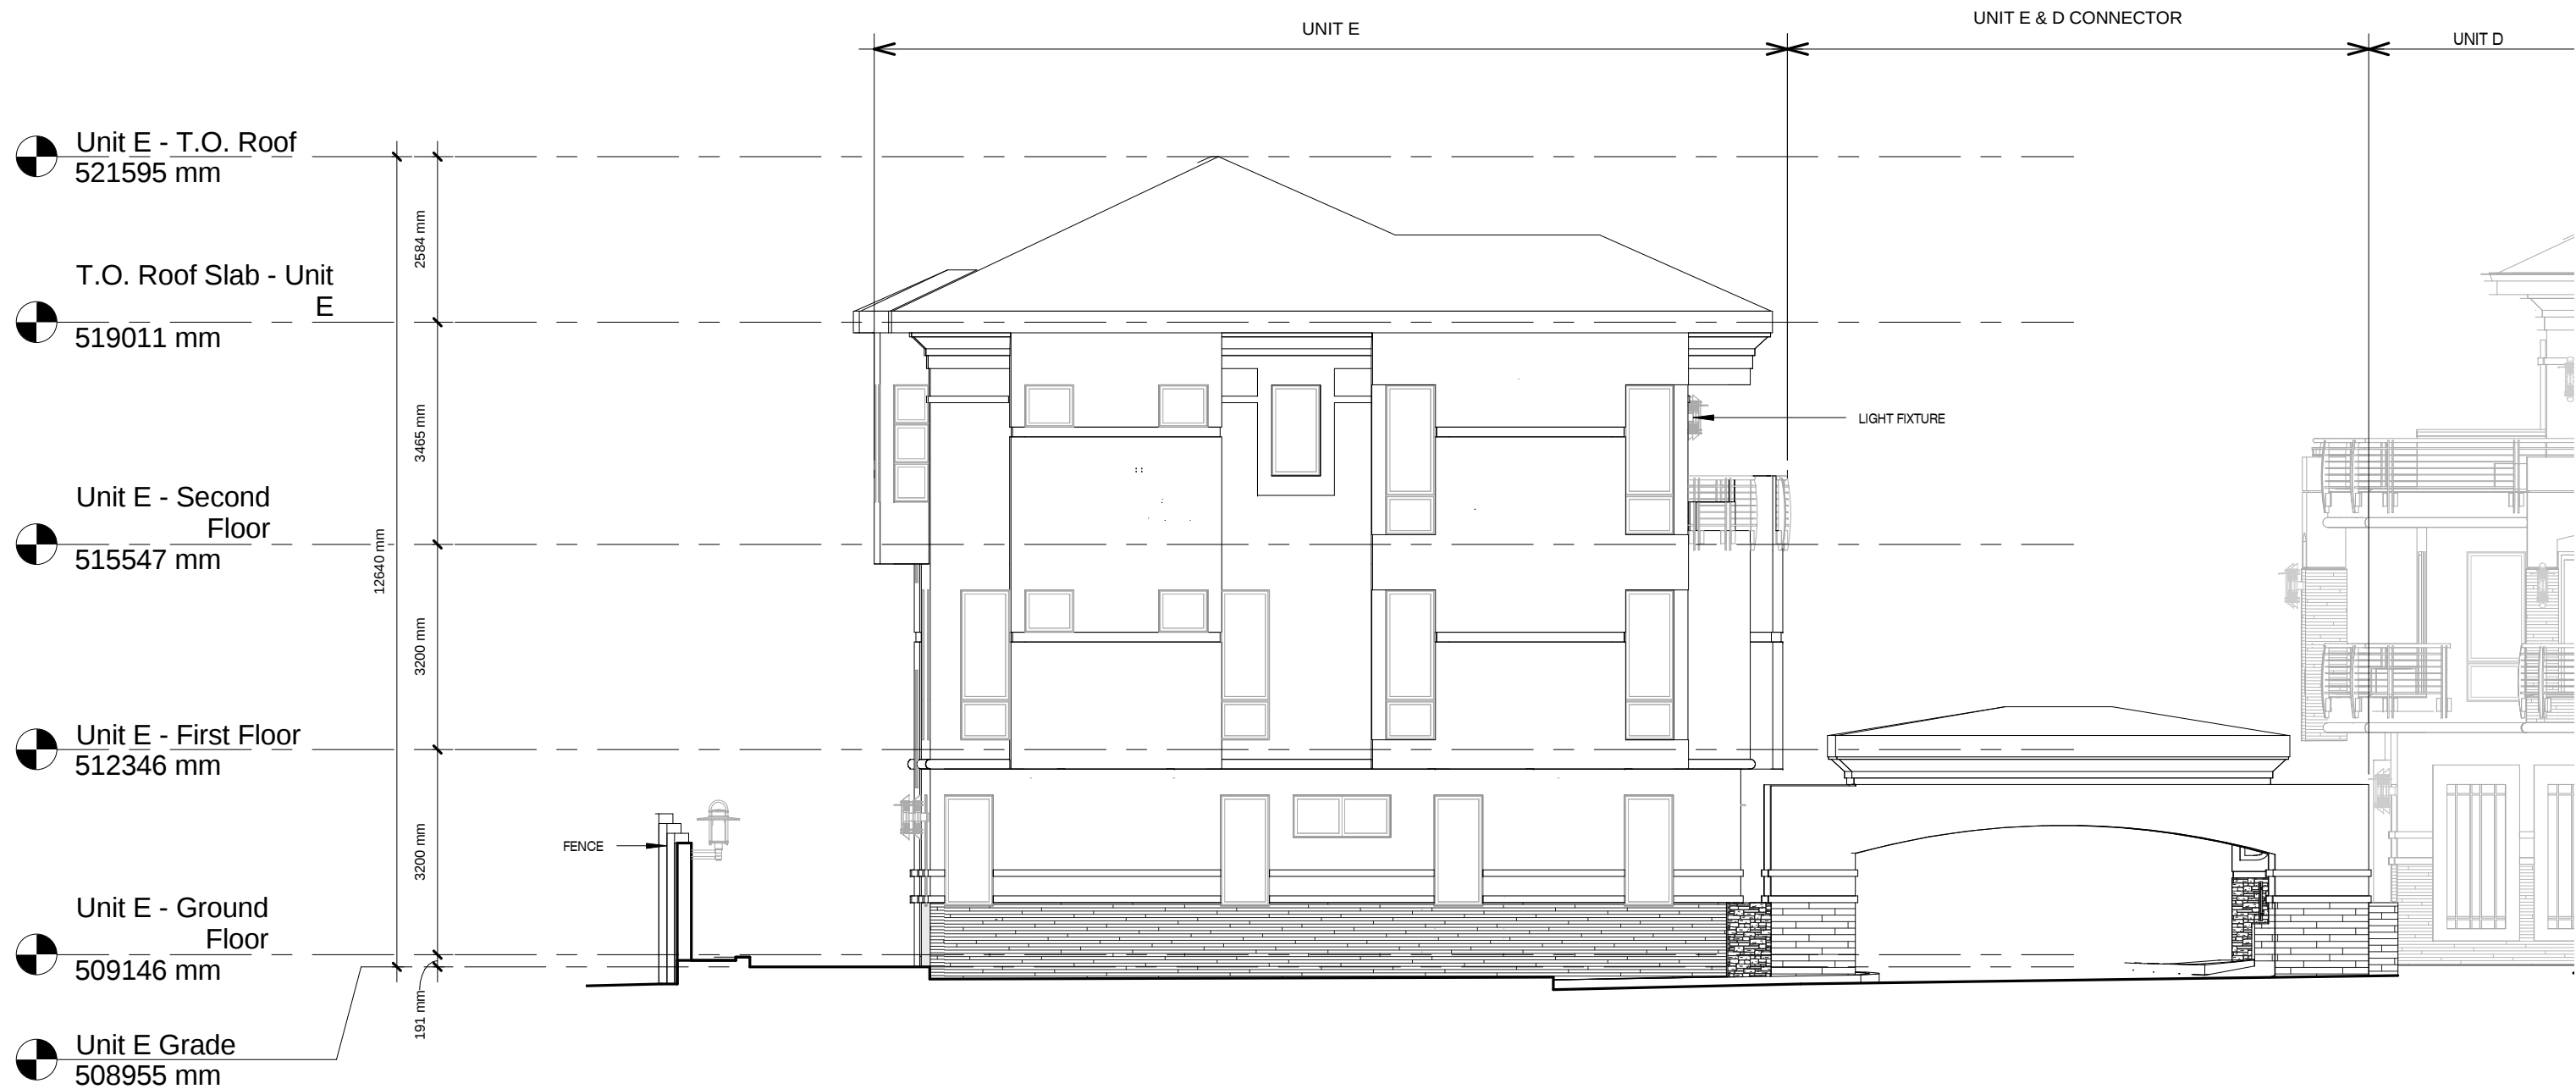


1 South Elevation Unit E - Metric
1 : 100

JOTINGA PROPERTY
DEVELOPMENT & SERVICES LTD.

KATAMPE VIEW TERRACES
A five (5) unit terrace home development
Plot 281
KATAMPE EXTENSION, ABUJA, FCT, NIGERIA

Elevations - Unit E	
Date 12.04.12	K604
Scale 1 : 100	

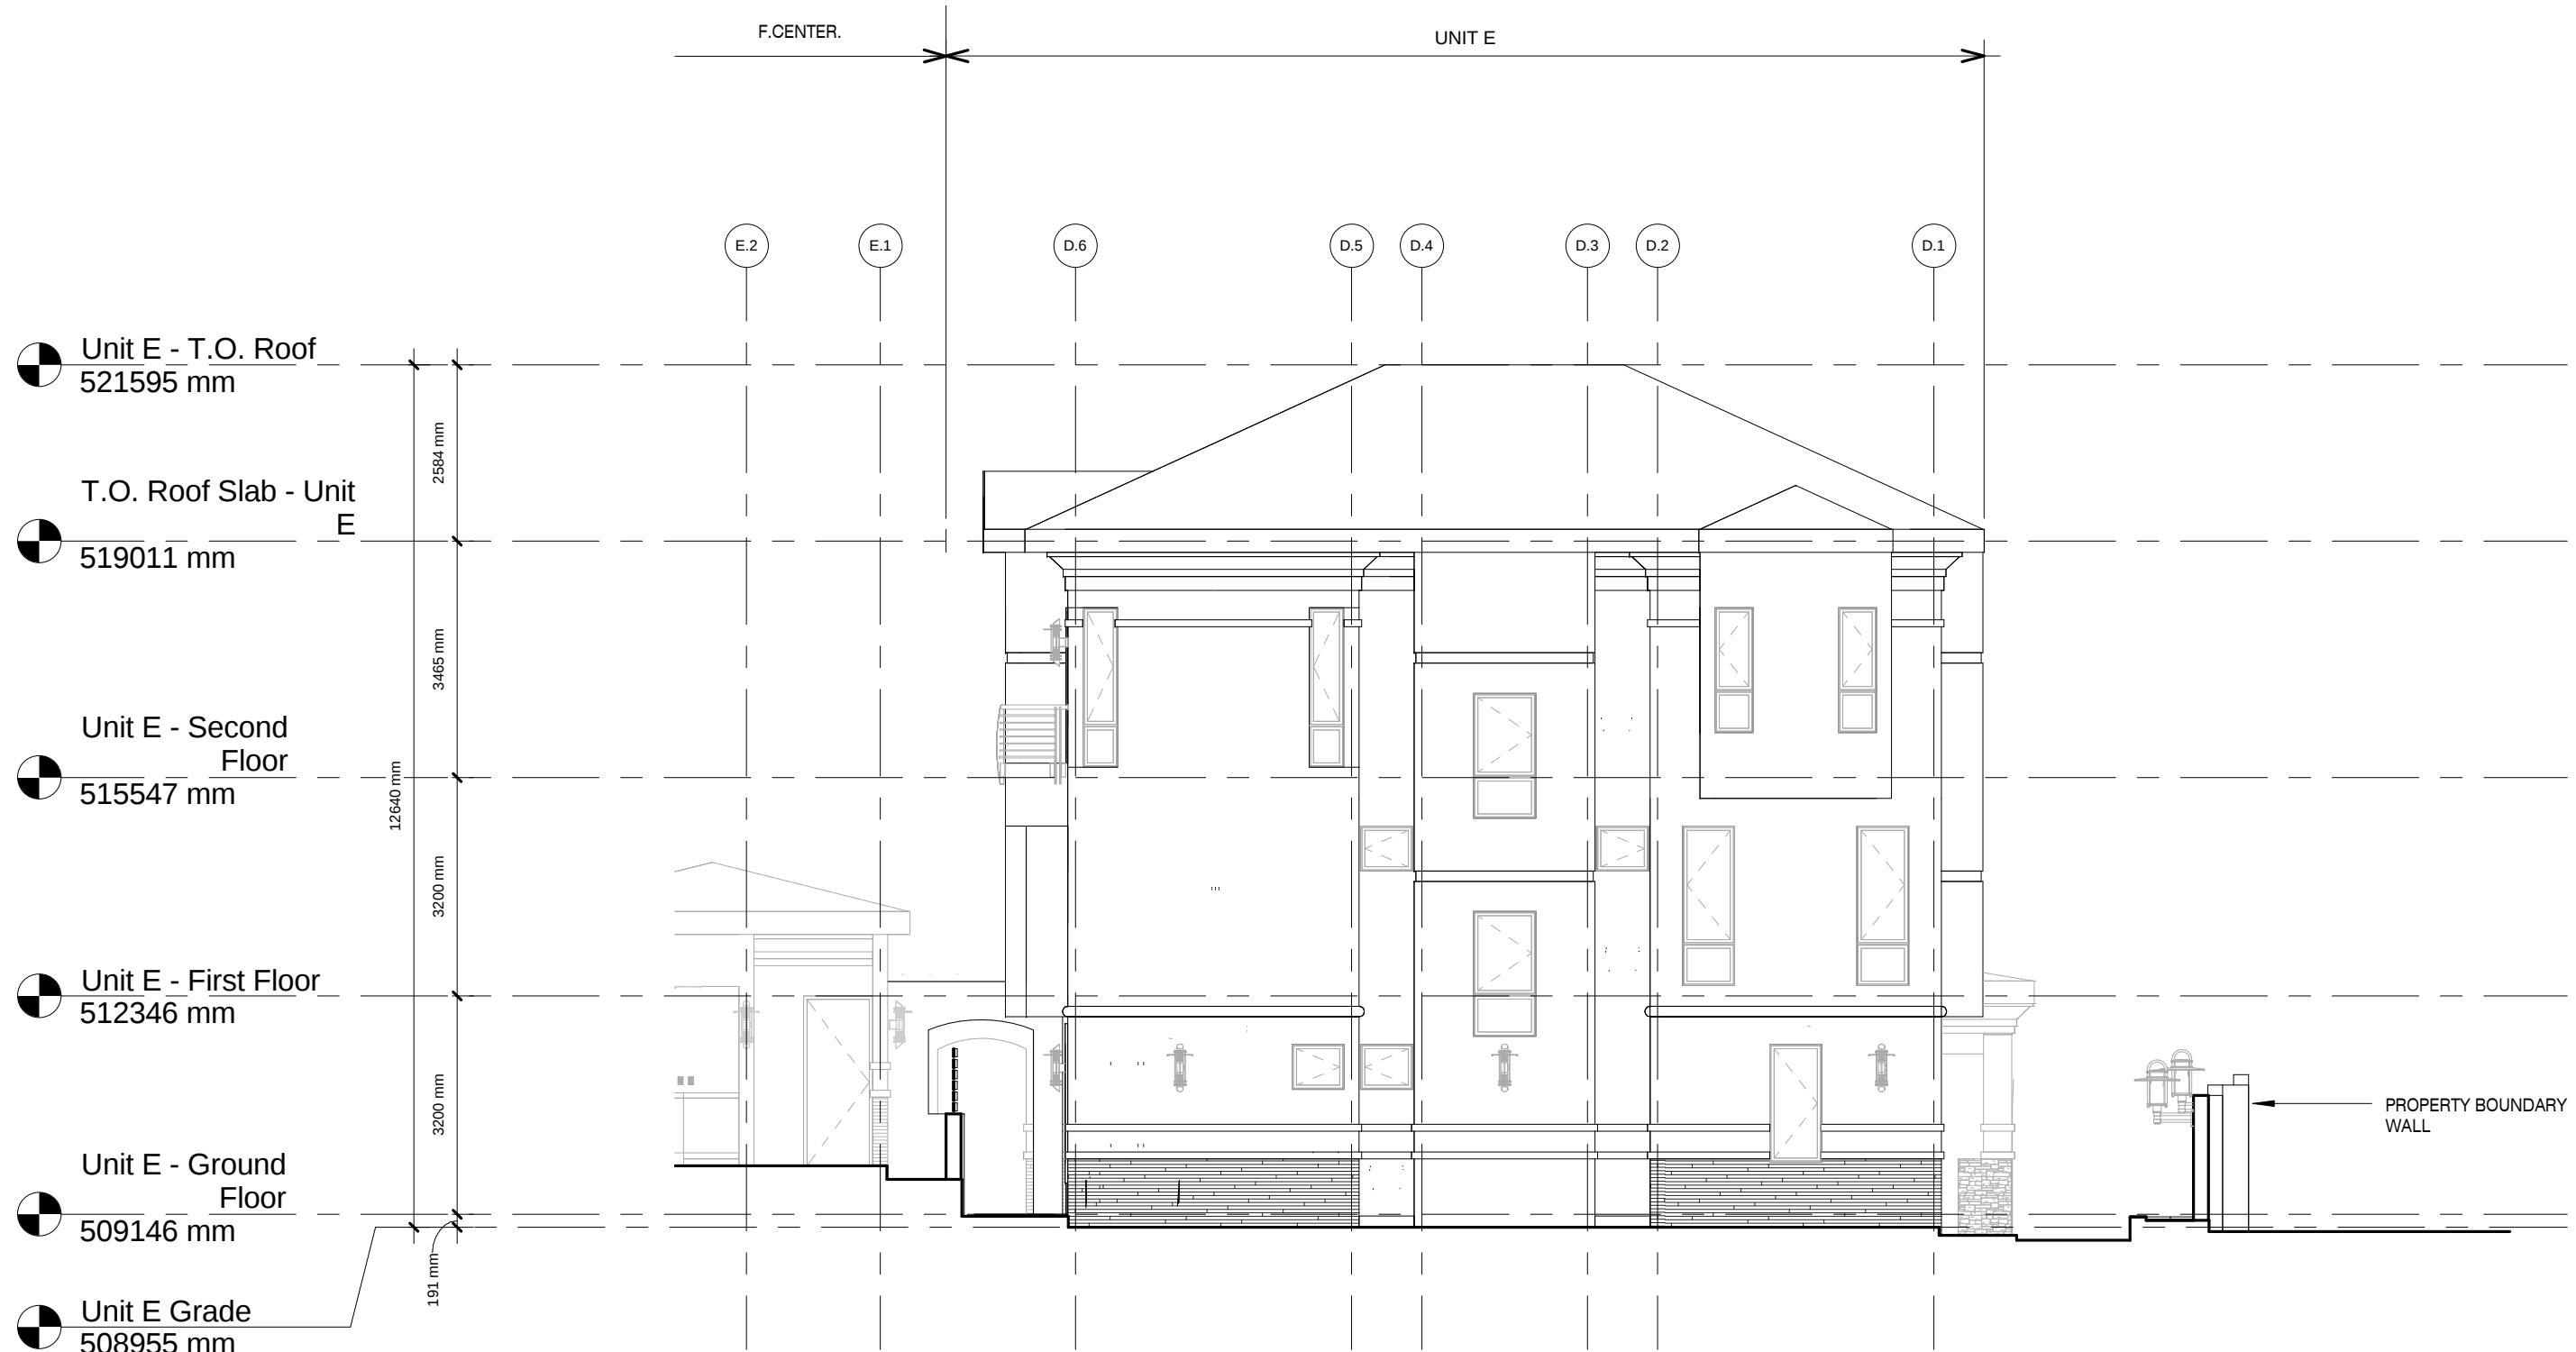


1 West Elevation Unit E-Metric
1 : 100

JOTINGA PROPERTY
DEVELOPMENT & SERVICES LTD.

KATAMPE VIEW TERRACES
A five (5) unit terrace home development
Plot 281
KATAMPE EXTENSION, ABUJA, FCT, NIGERIA

Elevations - Unit E	
Date 12.04.12	K605
Scale 1 : 100	

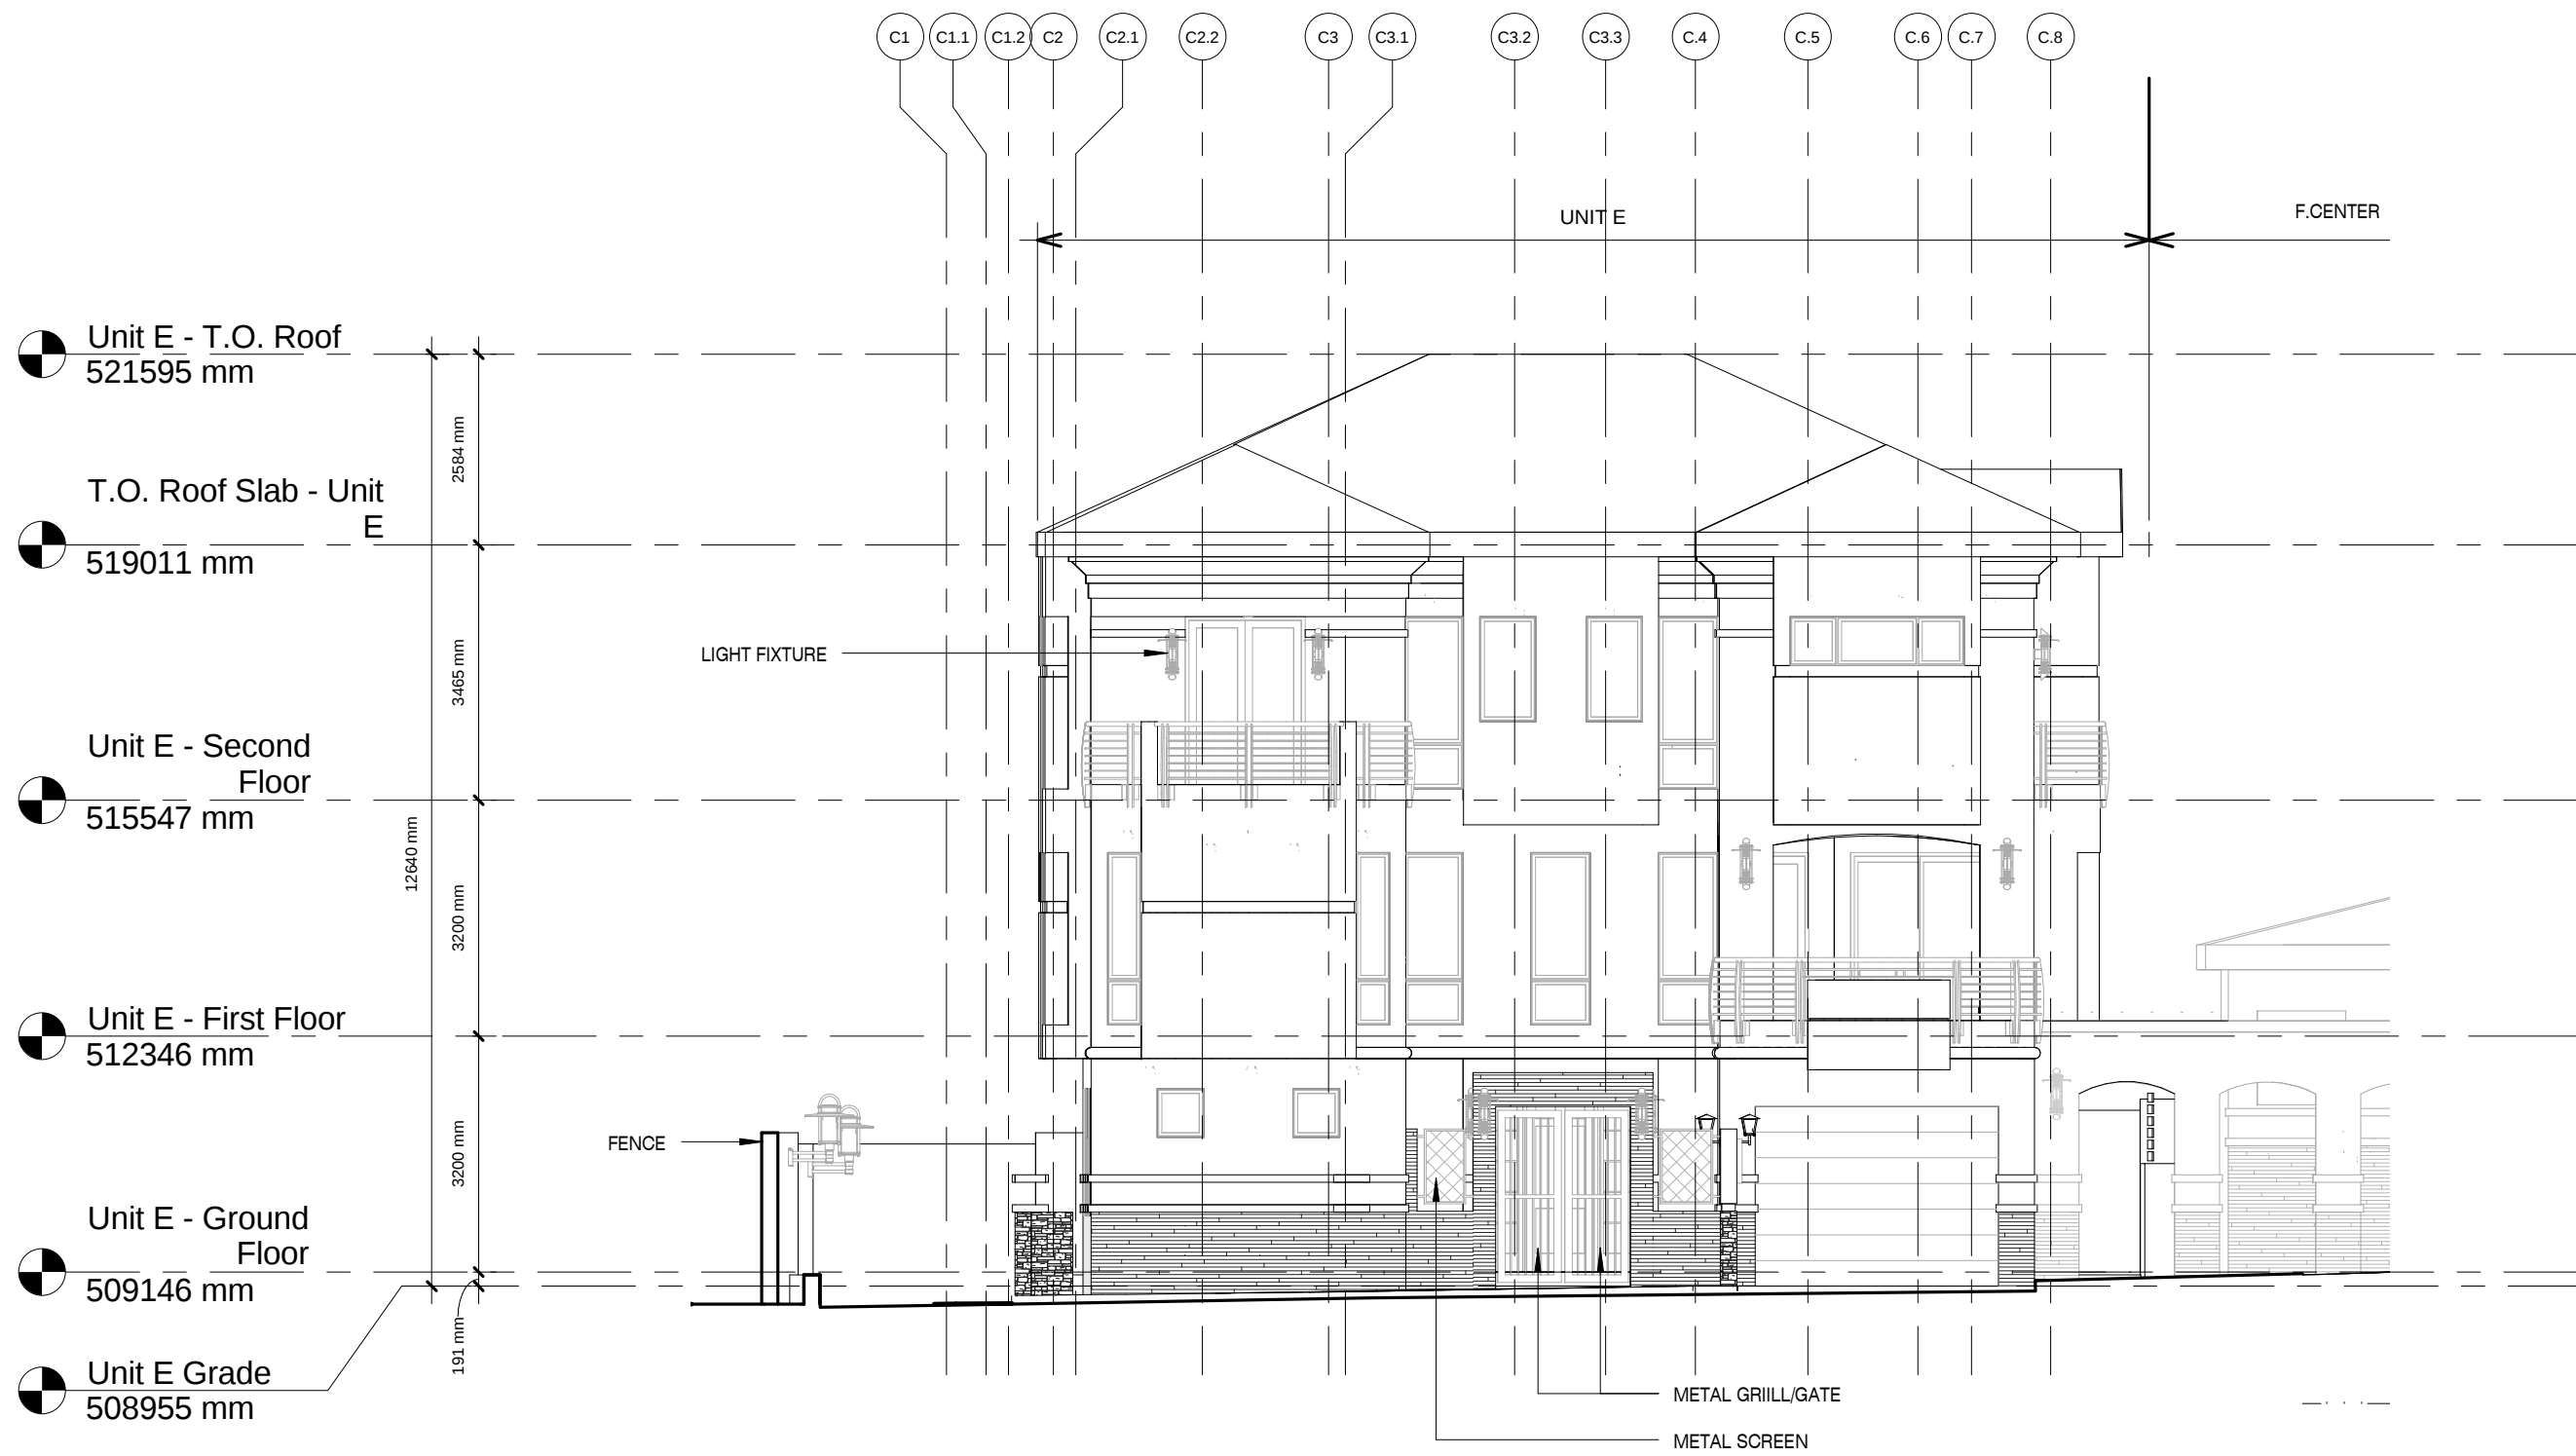

1 East Elevation Unit E -Metric
1 : 100

JOTINGA PROPERTY
DEVELOPMENT & SERVICES LTD.

KATAMPE VIEW TERRACES
A five (5) unit terrace home development
Plot 281
KATAMPE EXTENSION, ABUJA, FCT, NIGERIA

Elevations - Unit E	
Date 12.04.12	K606
Scale 1 : 100	

12/4/2012 11:06:47 AM



① North Elevation Unit E-Metric
1 : 100

**JOTINGA PROPERTY
DEVELOPMENT & SERVICES LTD.**


KATAMPE VIEW TERRACES
A five (5) unit terrace home development
Plot 281
KATAMPE EXTENSION, ABUJA, FCT, NIGERIA

Elevations - Unit E


Date 12.04.12

Scale 1 : 100

K607

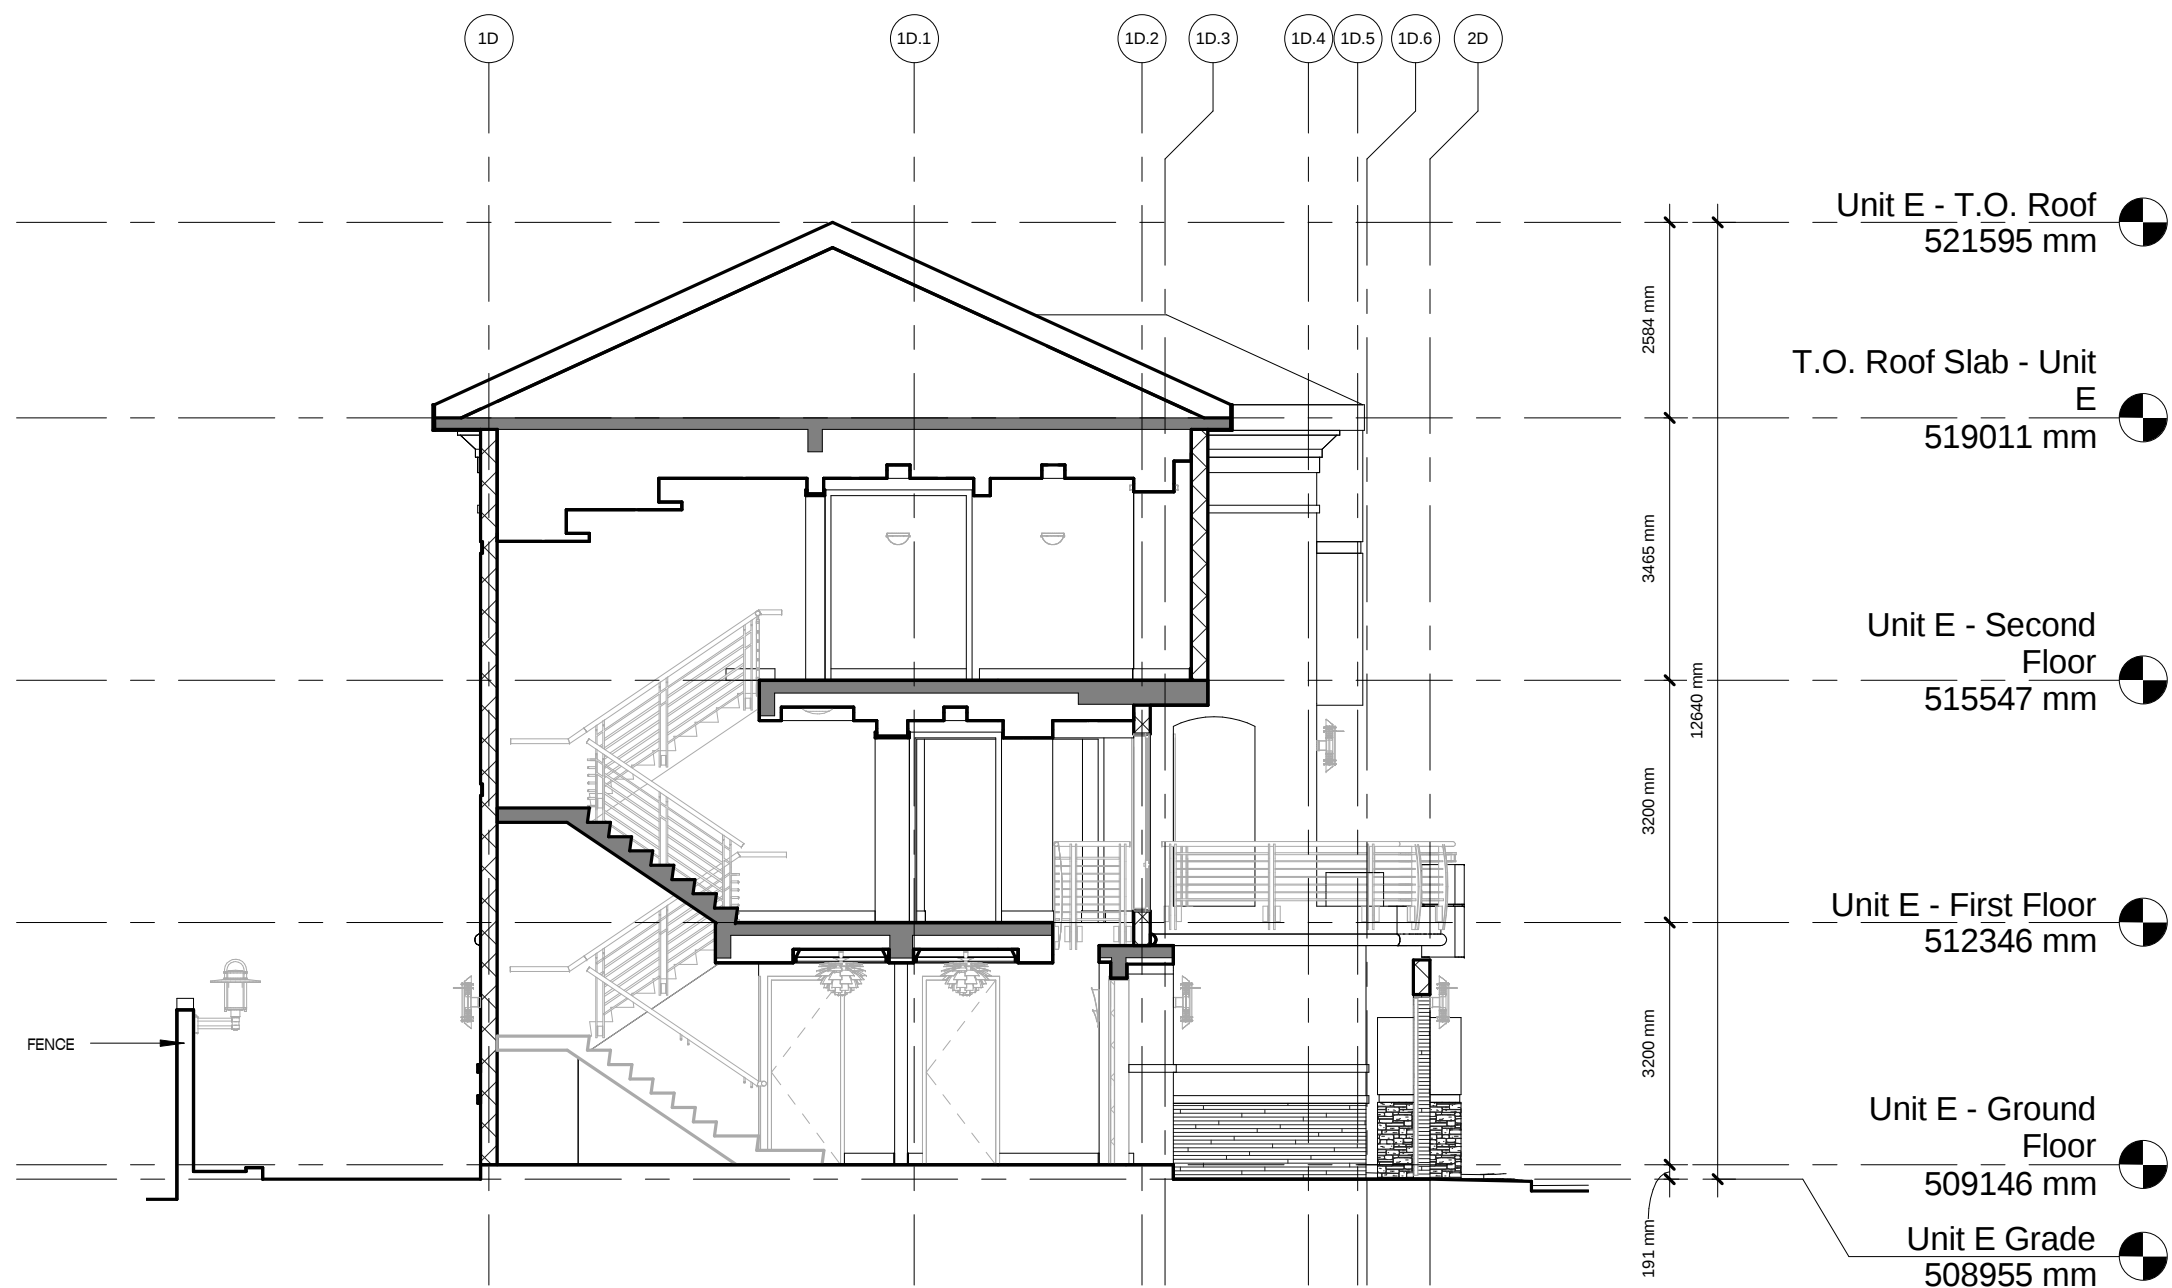

1 Section 1 Unit E Metric
1 : 100

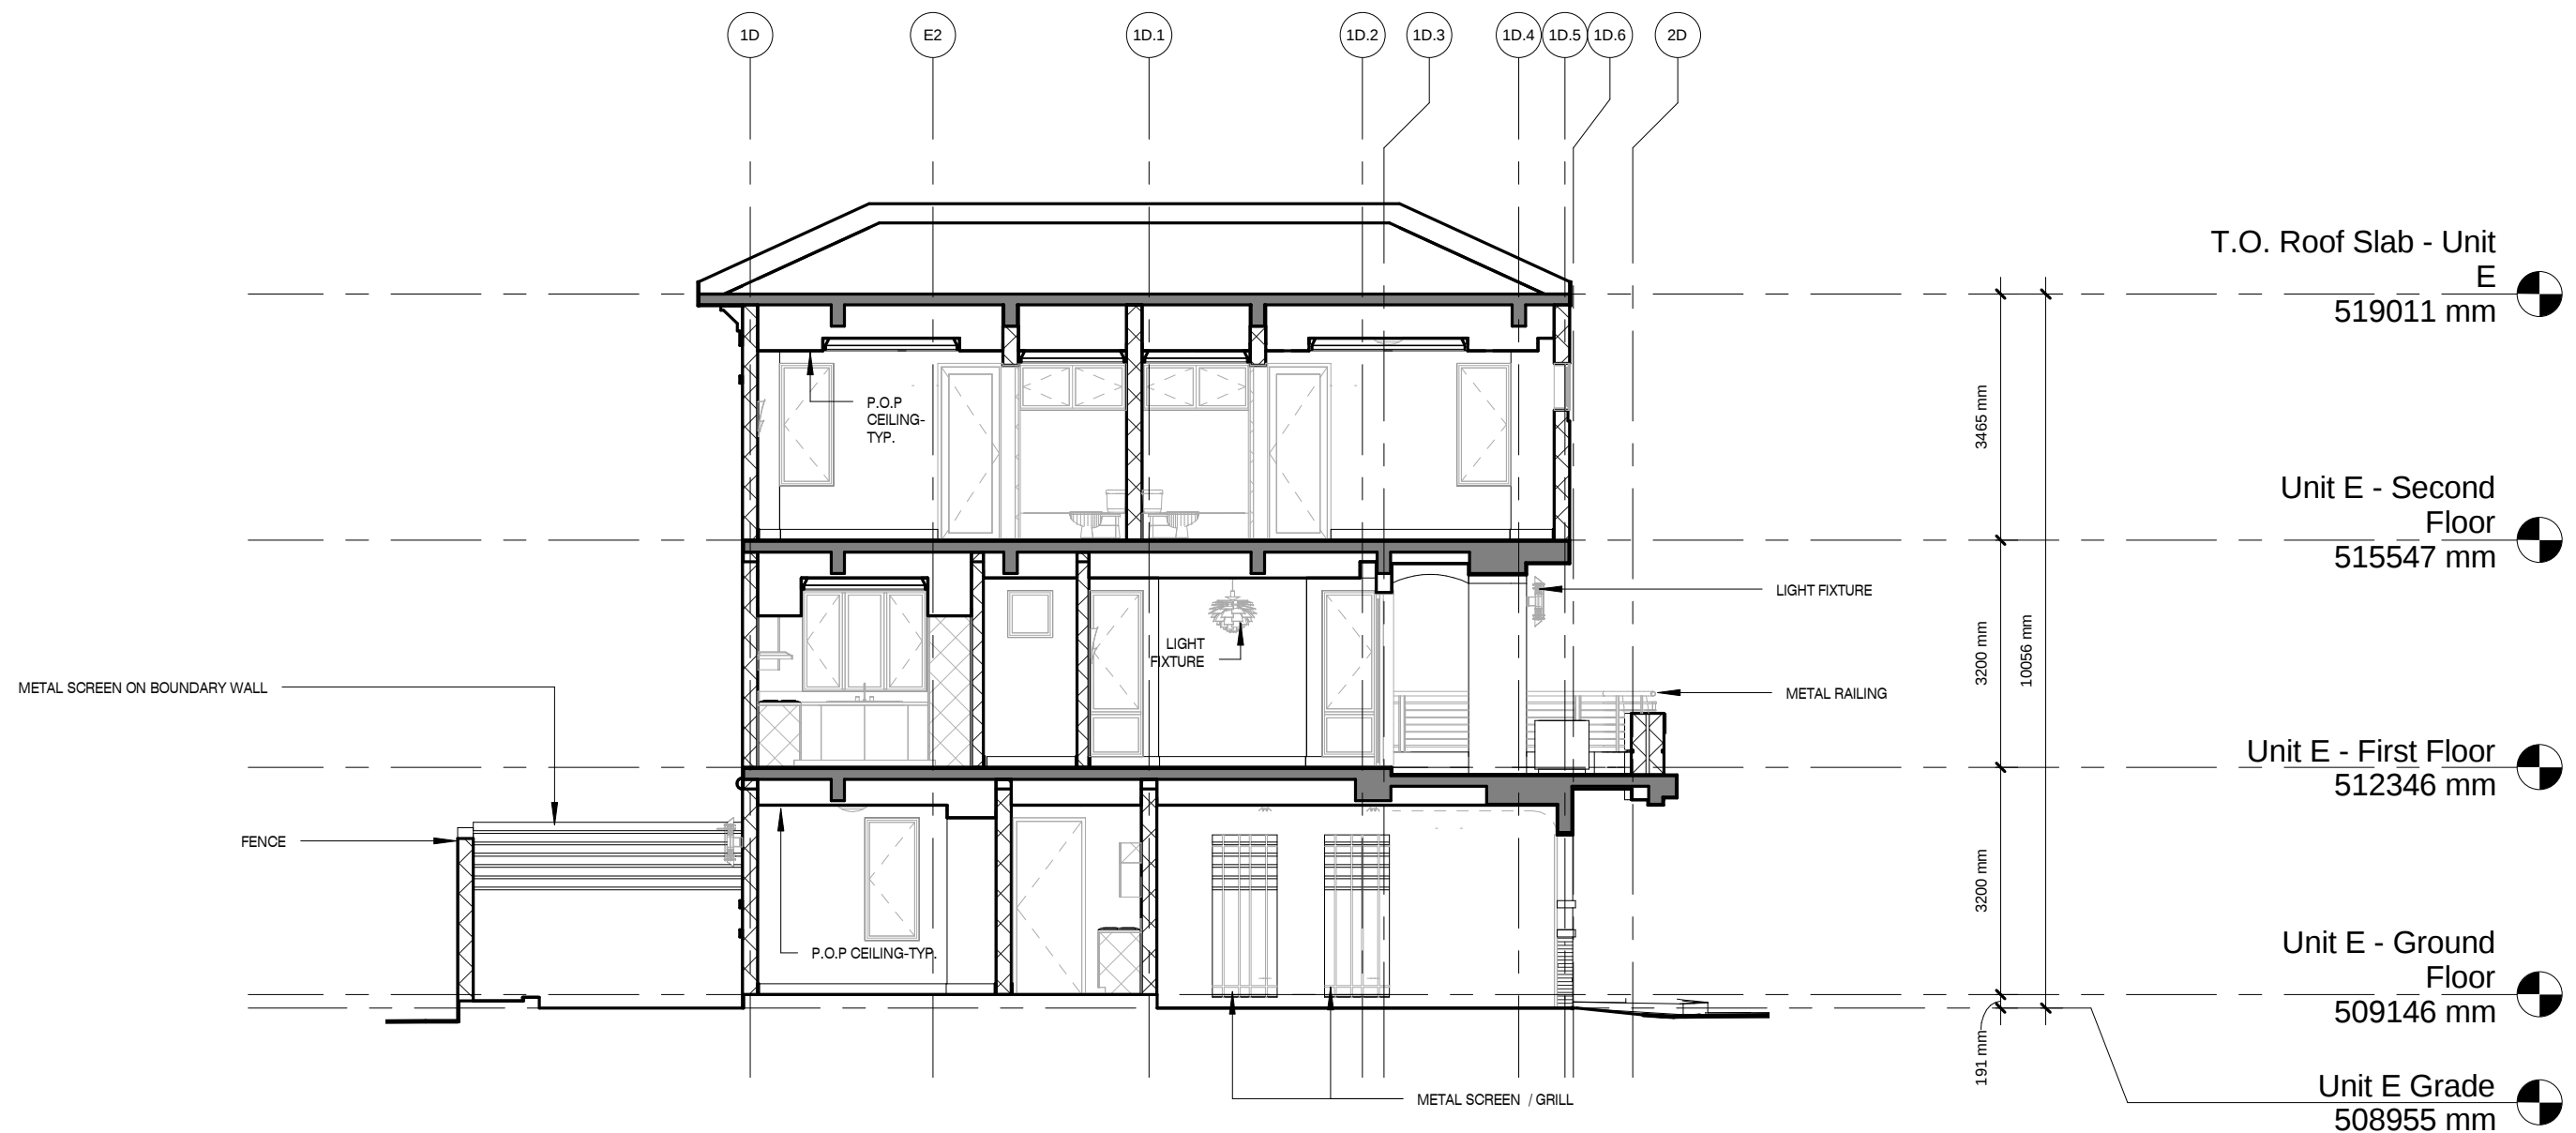

**JOTINGA PROPERTY
DEVELOPMENT & SERVICES LTD.**


KATAMPE VIEW TERRACES
 A five (5) unit terrace home development
 Plot 281
KATAMPE EXTENSION, ABUJA, FCT, NIGERIA

Sections - Unit E

Date 12.04.12

Scale 1 : 100

K609

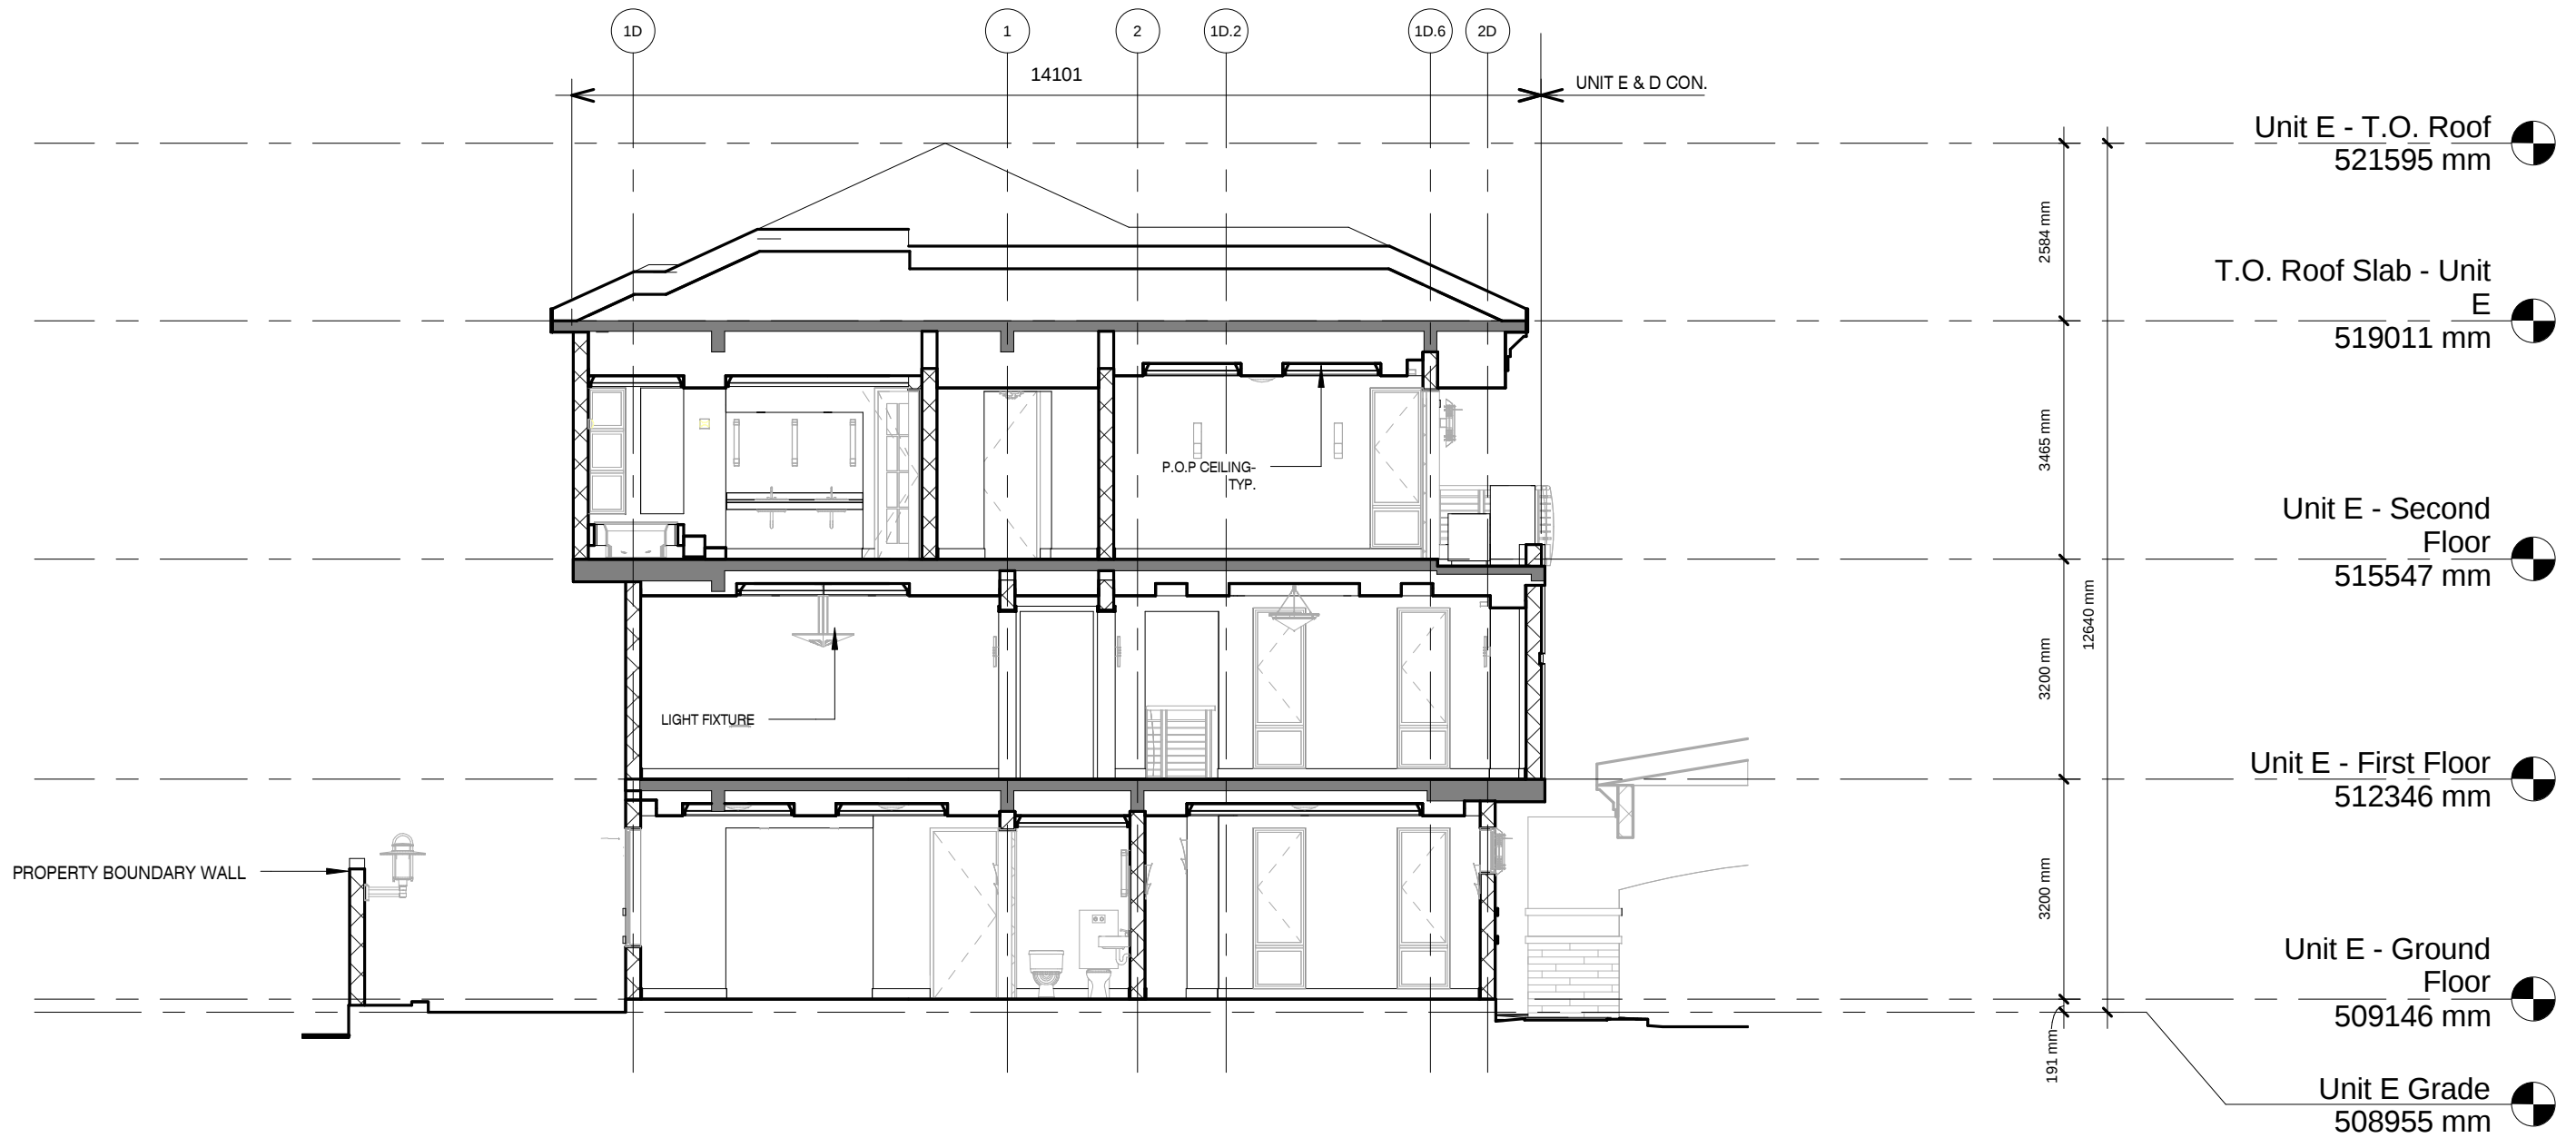

3 Section 3 Unit E Metric
1 : 100

JOTINGA PROPERTY
DEVELOPMENT & SERVICES LTD.


KATAMPE VIEW TERRACES
A five (5) unit terrace home development
Plot 281
KATAMPE EXTENSION, ABUJA, FCT, NIGERIA

Sections - Unit E

Date 12.04.12

Scale 1 : 100

K610

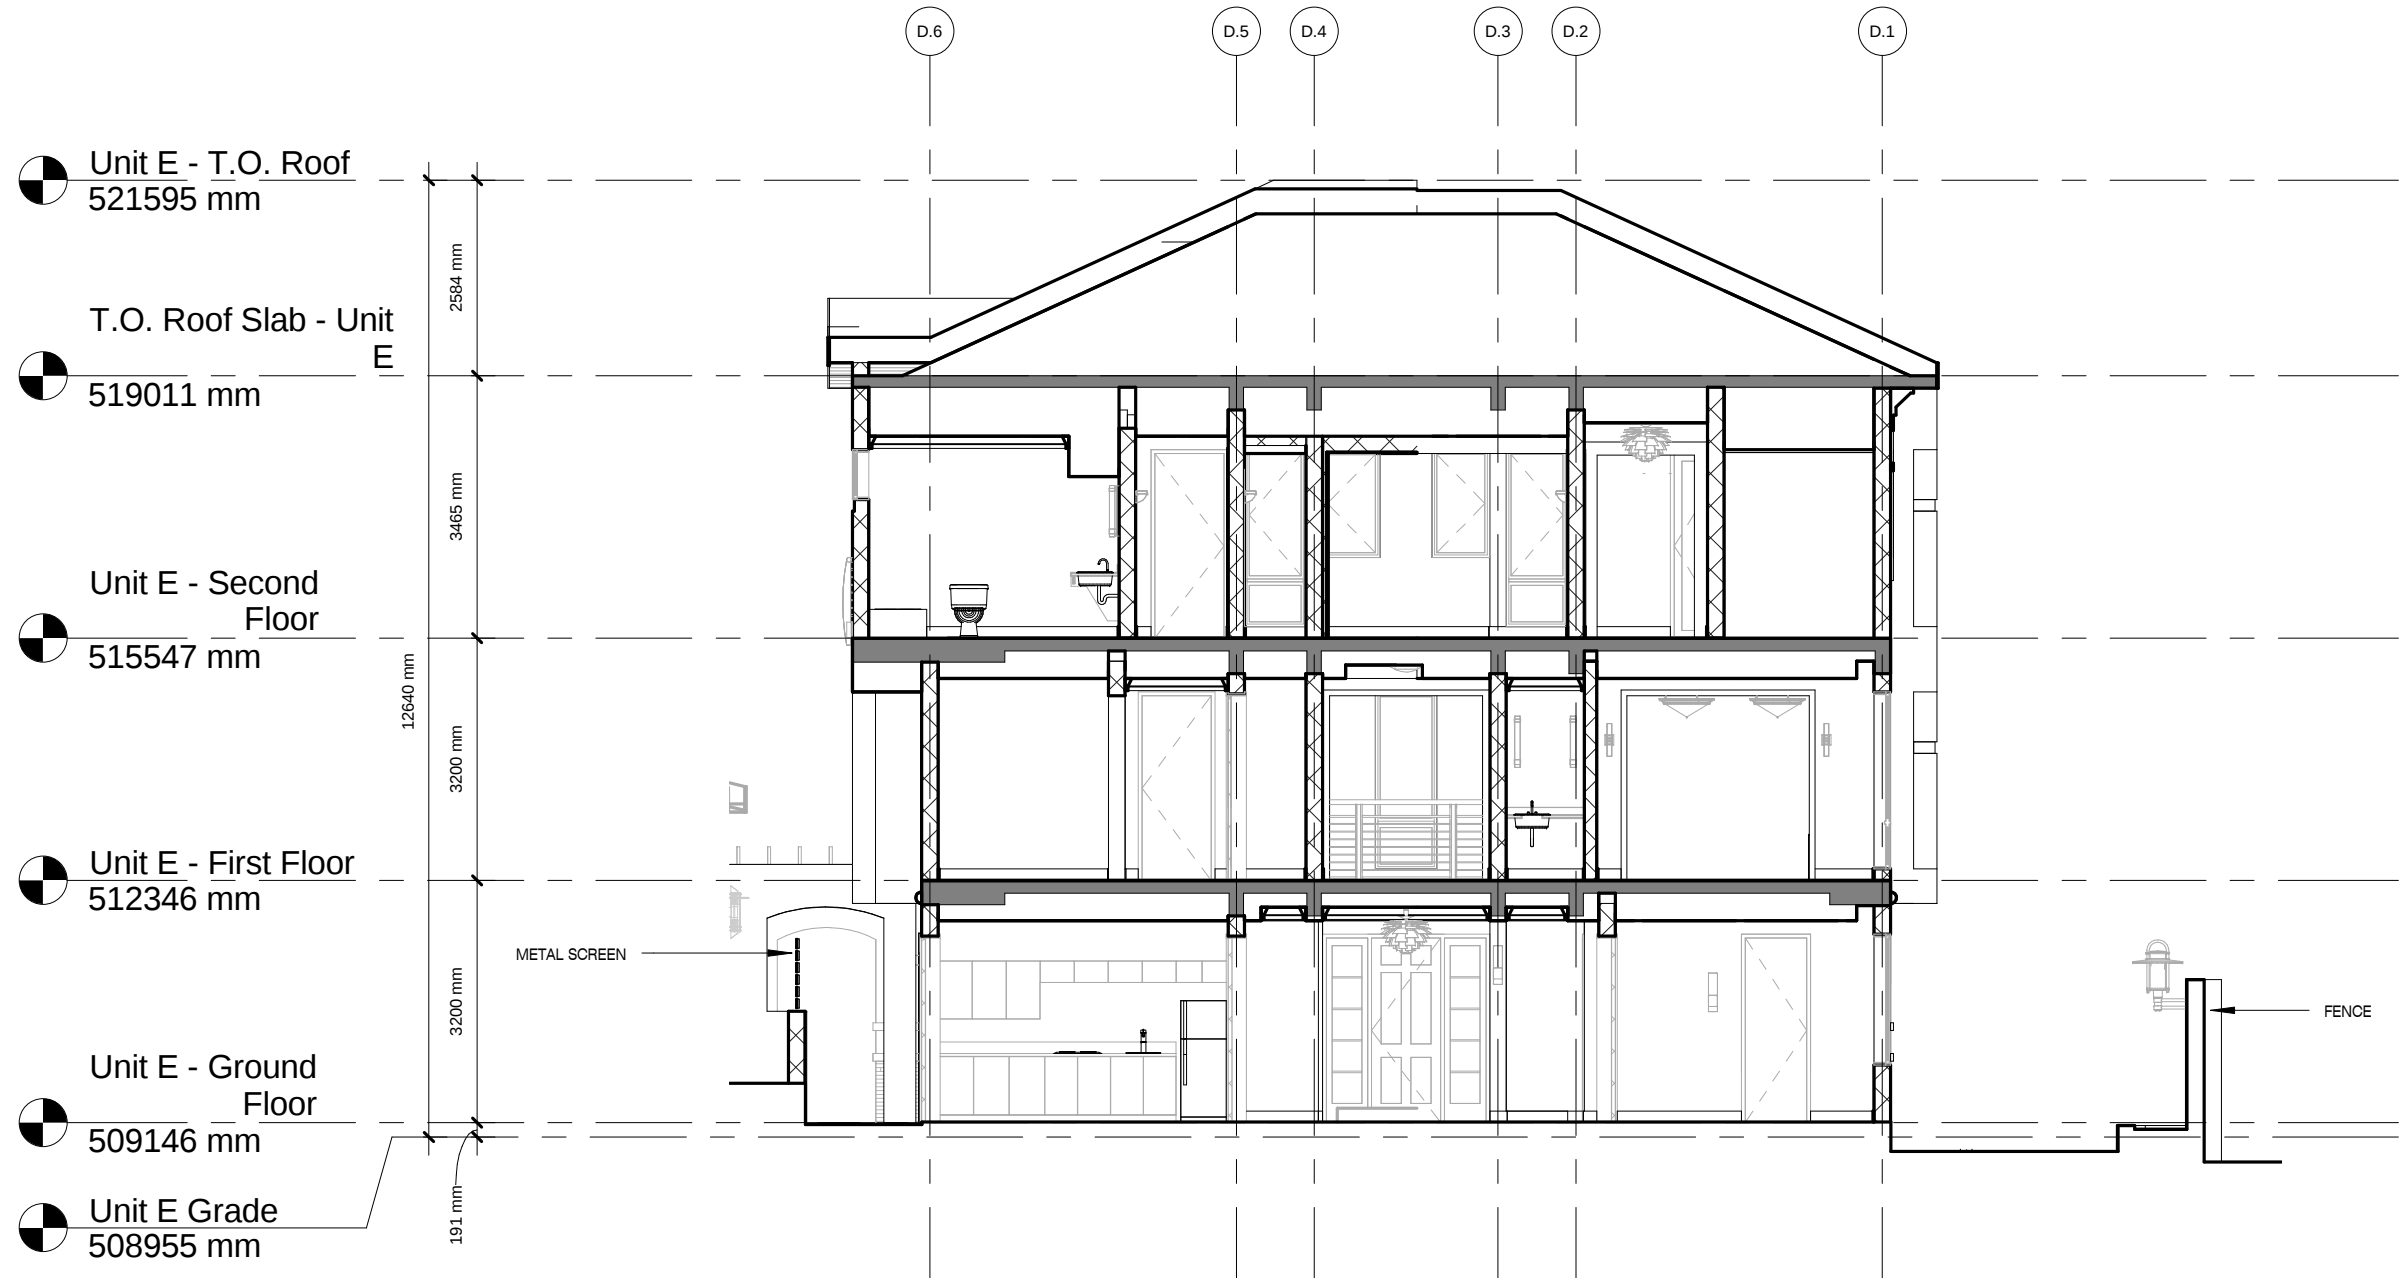

1 Section 4 Unit E-Metric
1 : 100

JOTINGA PROPERTY
DEVELOPMENT & SERVICES LTD.

KATAMPE VIEW TERRACES
A five (5) unit terrace home development
Plot 281
KATAMPE EXTENSION, ABUJA, FCT, NIGERIA

Sections - Unit E
Date 12.04.12
Scale 1 : 100
K611

Window Schedule - Unit E								
Window No.	Type	To Room: Name	Window Size			Frame		Comments
			Sill Height	Width	Height	Material	Finish	
E1	P6	FAMILY LOUNGE	0' - 6"	2' - 6"	7' - 8"			
E2	P6	FAMILY LOUNGE	0' - 6"	2' - 6"	7' - 8"			
E3	A	FAMILY LOUNGE	6' - 0"	2' - 1"	2' - 2"			
E4	A	FAMILY LOUNGE	6' - 0"	2' - 1"	2' - 2"			
E5	C	FAMILY LOUNGE	2' - 6"	2' - 6"	5' - 8"			
E6	C	FAMILY LOUNGE	2' - 6"	2' - 6"	5' - 8"			
E7	I	GUEST BATH	6' - 0"	5' - 0"	2' - 2"			
E8	C	GUEST SUITE	2' - 6"	2' - 6"	5' - 8"			
E9	C	GUEST SUITE	2' - 6"	2' - 6"	5' - 8"			
E10	C	GUEST SUITE	2' - 6"	2' - 6"	5' - 8"			
E11	C	PWDR. RM.	6' - 0"	2' - 6"	2' - 2"			
E12	C	BQ. BATH	6' - 0"	2' - 6"	2' - 2"			
E13	C	BQ.	2' - 6"	2' - 6"	5' - 8"			
E14	P8	STAIRS	2' - 11 3/4"	3' - 0"	6' - 0"			
E15	A2	HALLWAY	0' - 6"	2' - 7 7/8"	7' - 8"			
E16	A2	HALLWAY	0' - 6"	2' - 7 7/8"	7' - 8"			
E17	A2	HALLWAY	0' - 6"	2' - 7 7/8"	7' - 8"			
E18	P6	LIV. RM.	0' - 6"	2' - 6"	7' - 8"			
E19	P6	LIV. RM.	0' - 6"	2' - 6"	7' - 8"			
E20	A3	LIV. RM.	0' - 6"	1' - 6"	7' - 8"			
E21	A3	LIV. RM.	0' - 6"	1' - 6"	7' - 8"			
E22	P6	LIV. RM.	0' - 6"	2' - 6"	7' - 8"			
E23	P6	LIV. RM.	0' - 6"	2' - 6"	7' - 8"			
E24	P6	FORMAL DINING RM.	0' - 6"	2' - 6"	7' - 8"			
E25	C	FORMAL DINING RM.	6' - 0"	2' - 6"	2' - 2"			
E26	C	FORMAL DINING RM.	6' - 0"	2' - 6"	2' - 2"			
E27	P6	FORMAL DINING RM.	0' - 6"	2' - 6"	7' - 8"			
E28	P6	FORMAL DINING RM.	0' - 6"	2' - 6"	7' - 8"			
E29	P6	FORMAL DINING RM.	0' - 6"	2' - 6"	7' - 8"			
E30	C	PWDR. RM.	6' - 0"	2' - 6"	2' - 2"			
E31	C	LAUNDRY	6' - 0"	2' - 6"	2' - 2"			
E32	S1	KITCHEN	3' - 6"	5' - 9"	4' - 8"			
E33	A	PANTRY	6' - 0"	2' - 1"	2' - 2"			
E34	P6	DINING RM.	0' - 6"	2' - 6"	7' - 8"			
E35	P6	DINING RM.	0' - 6"	2' - 6"	7' - 8"			

JOTINGA PROPERTY
DEVELOPMENT & SERVICES LTD.

KATAMPE VIEW TERRACES
A five (5) unit terrace home development
Plot 281
KATAMPE EXTENSION, ABUJA, FCT, NIGERIA


Window Schedule - Unit E		
Date 12.04.12		K612
Scale		

Window Schedule - Unit E								
Window No.	Type	To Room: Name	Window Size			Frame		Comments
			Sill Height	Width	Height	Material	Finish	
E36	P8	STAIRS	3' - 7"	3' - 0"	6' - 0"			
E38	C	LOUNGE	3' - 6"	2' - 6"	4' - 8"			
E39	C	LOUNGE	3' - 6"	2' - 6"	4' - 8"			
E40	P10	LOUNGE	0' - 6"	2' - 7 7/8"	7' - 8"			
E41	P6	MSTR. BD. RM.	0' - 6"	2' - 6"	7' - 8"			
E42	P6	MSTR. BD. RM.	0' - 6"	2' - 6"	7' - 8"			
E43	P6	MSTR. BD. RM.	0' - 6"	2' - 6"	7' - 8"			
E44	C	MSTR. CLOSET	3' - 6"	2' - 6"	4' - 8"			
E45	C	MSTR. BATH	6' - 0"	2' - 6"	2' - 2"			
E46	C	MSTR. BATH	6' - 0"	2' - 6"	2' - 2"			
E47	A4	MSTR. BATH	2' - 2"	1' - 9 1/2"	6' - 0"			
E48	P2	MSTR. BATH	2' - 2"	1' - 10"	6' - 0"			
E49	P2	MSTR. BATH	2' - 2"	1' - 10"	6' - 0"			
E50	A4	MSTR. BATH	2' - 2"	1' - 9 1/2"	6' - 0"			
E51	P1	BD. RM. 2	0' - 6"	1' - 8"	7' - 8"			
E52	P1	BD. RM. 2	0' - 6"	1' - 8"	7' - 8"			
E53	C	BD. RM. 2	2' - 6"	2' - 6"	5' - 8"			
E54	I	BD. RM. 2 BATH	6' - 0"	5' - 0"	2' - 2"			
E55	I	BD. RM. 1 BATH	6' - 0"	5' - 0"	2' - 2"			
E56	C	BD. RM. 1	2' - 6"	2' - 6"	5' - 8"			
E57	S2	BD. RM. 1	6' - 0"	7' - 9"	2' - 2"			


JOTINGA PROPERTY
DEVELOPMENT & SERVICES LTD.

KATAMPE VIEW TERRACES
A five (5) unit terrace home development
Plot 281
KATAMPE EXTENSION, ABUJA, FCT, NIGERIA

Window Schedule - Unit E	
Date 12.04.12	K613
Scale	

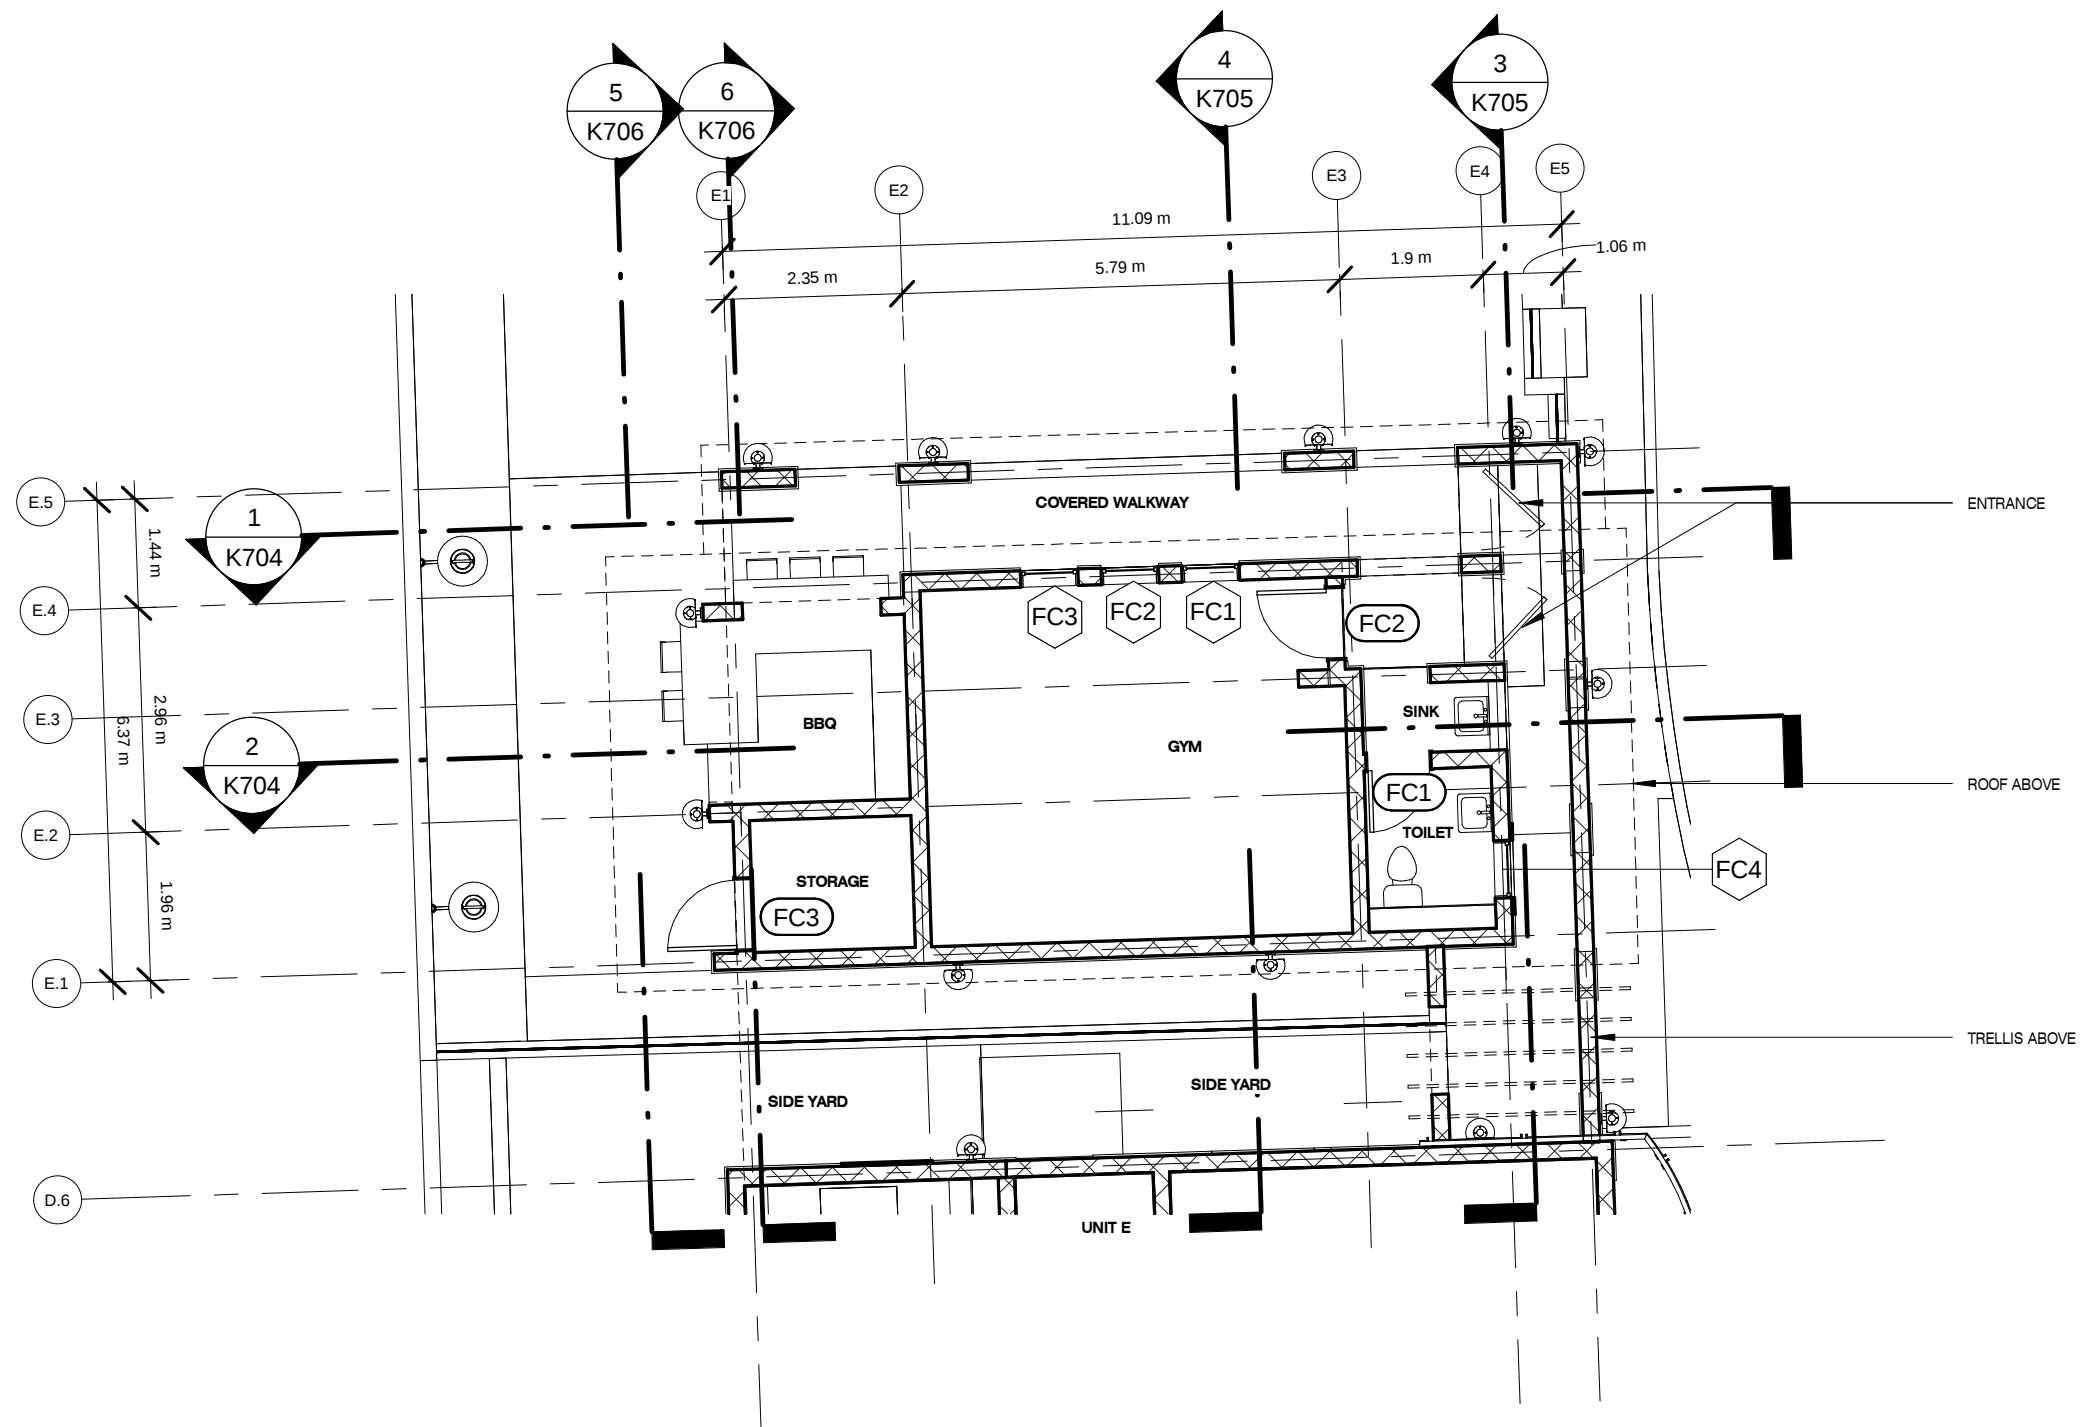

Ground Floor Plan -FITNESS
CENTER-METRIC (window & door tags)
1 : 100

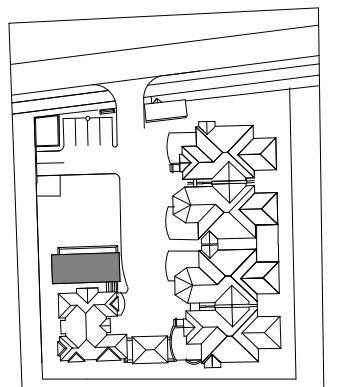

KEY PLAN

JOTINGA PROPERTY
DEVELOPMENT & SERVICES LTD.


KATAMPE VIEW TERRACES
A five (5) unit terrace home development
Plot 281
KATAMPE EXTENSION, ABUJA, FCT, NIGERIA

Grnd Flr Plan - Fit. Cntr.



Date 12.04.12

Scale 1 : 100

K700

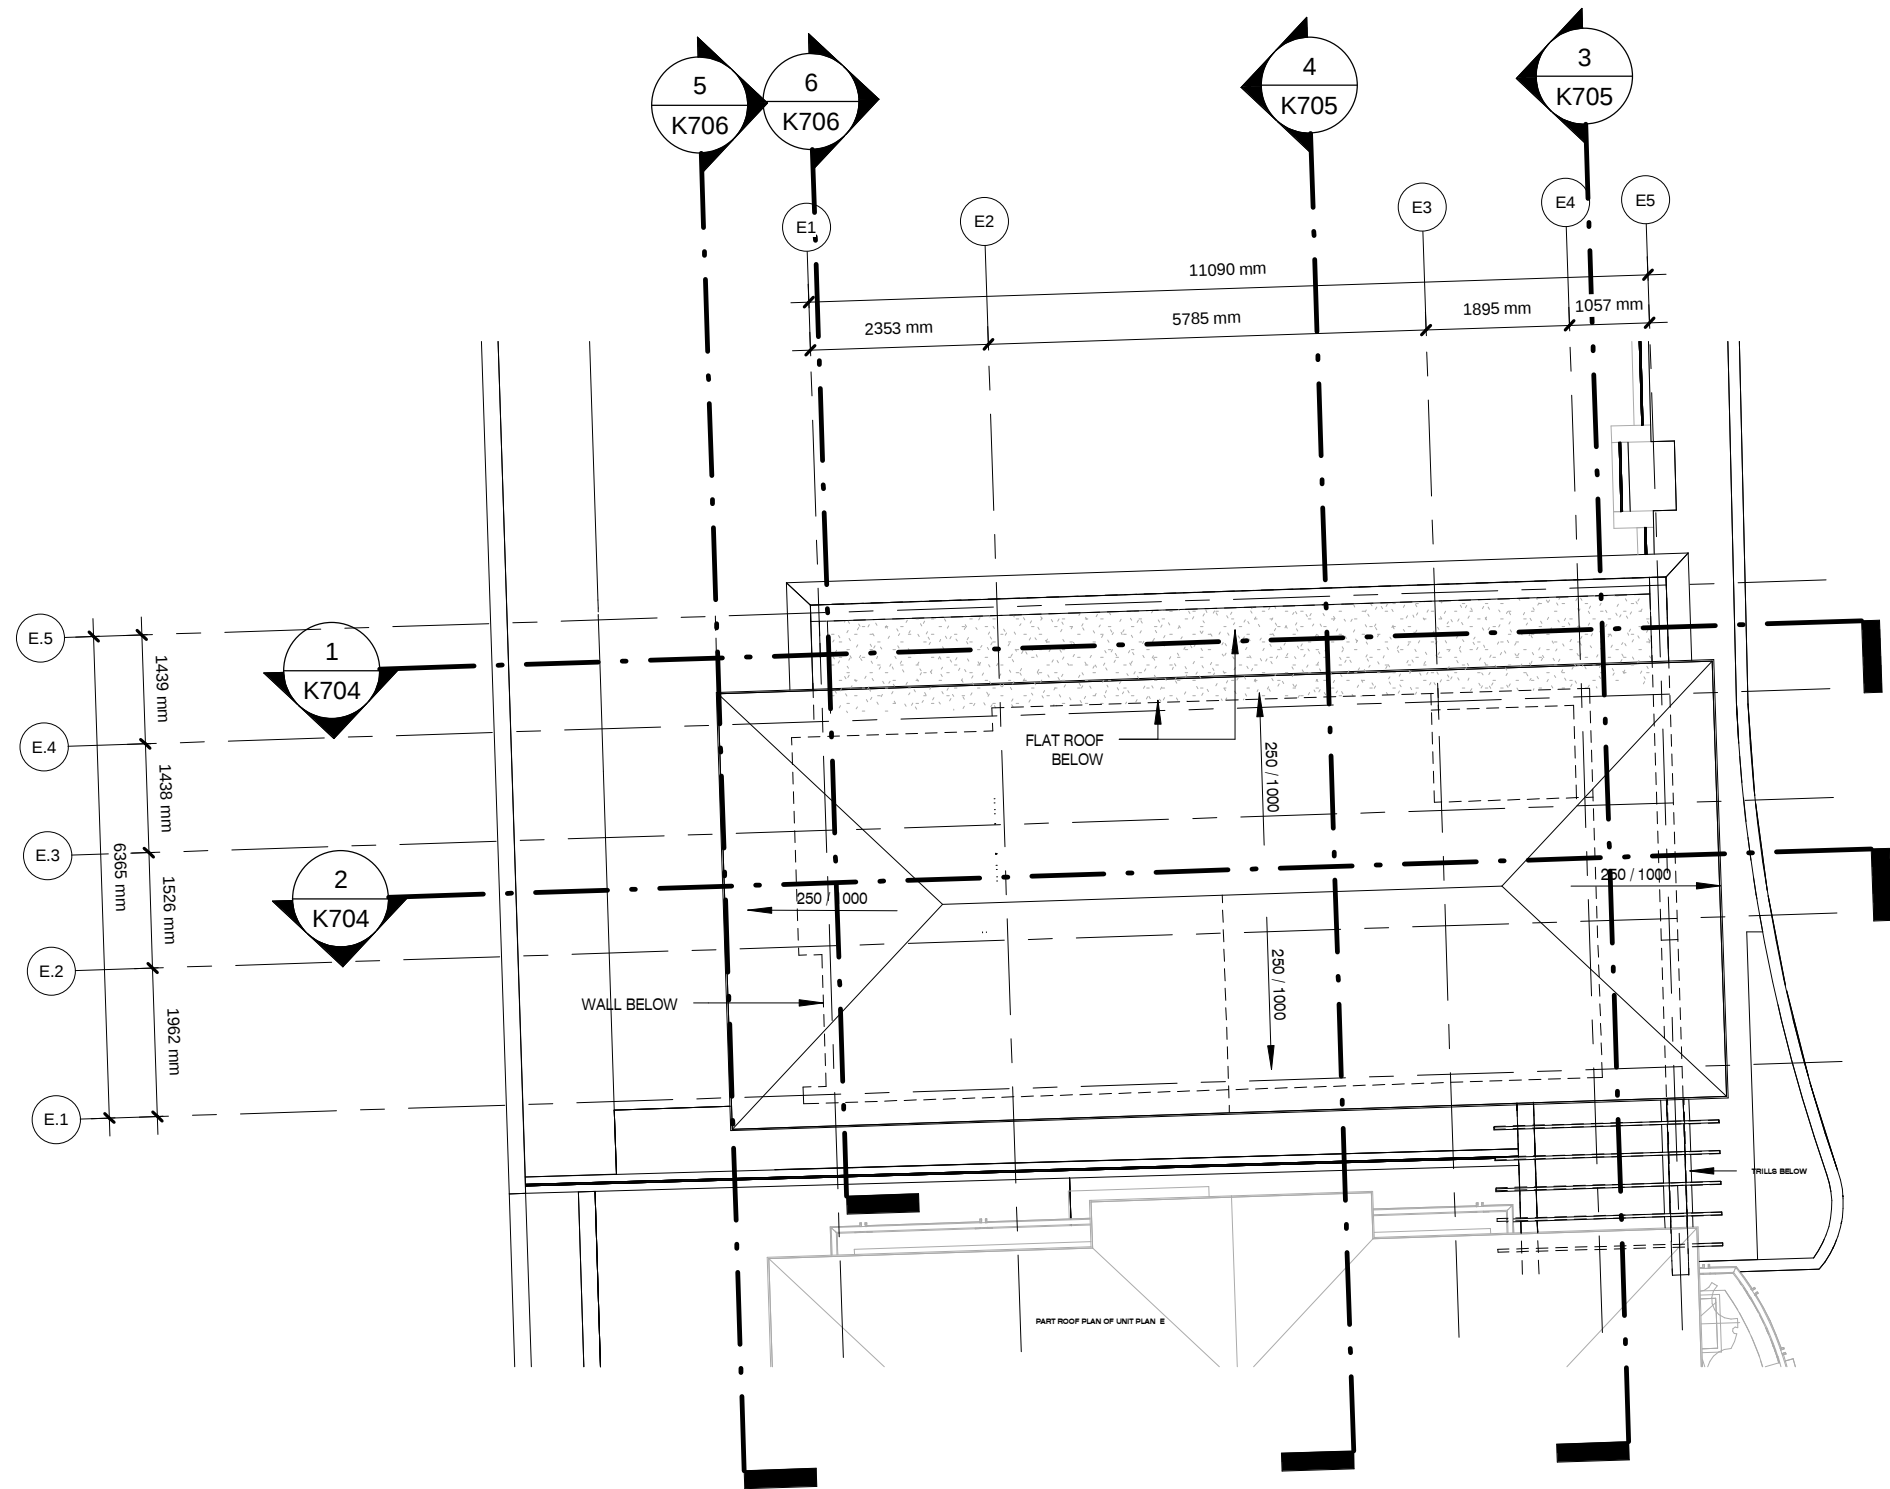

1 Roof Plan-Fitness Center-Metric
1 : 100

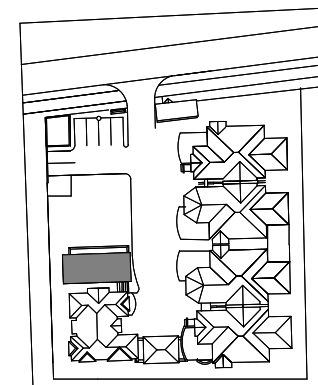 

KEY PLAN

JOTINGA PROPERTY
DEVELOPMENT & SERVICES LTD.


KATAMPE VIEW TERRACES
A five (5) unit terrace home development
Plot 281
KATAMPE EXTENSION, ABUJA, FCT, NIGERIA

Roof Plan - Fitness Center


Date 12.04.12

Scale 1 : 100

K701

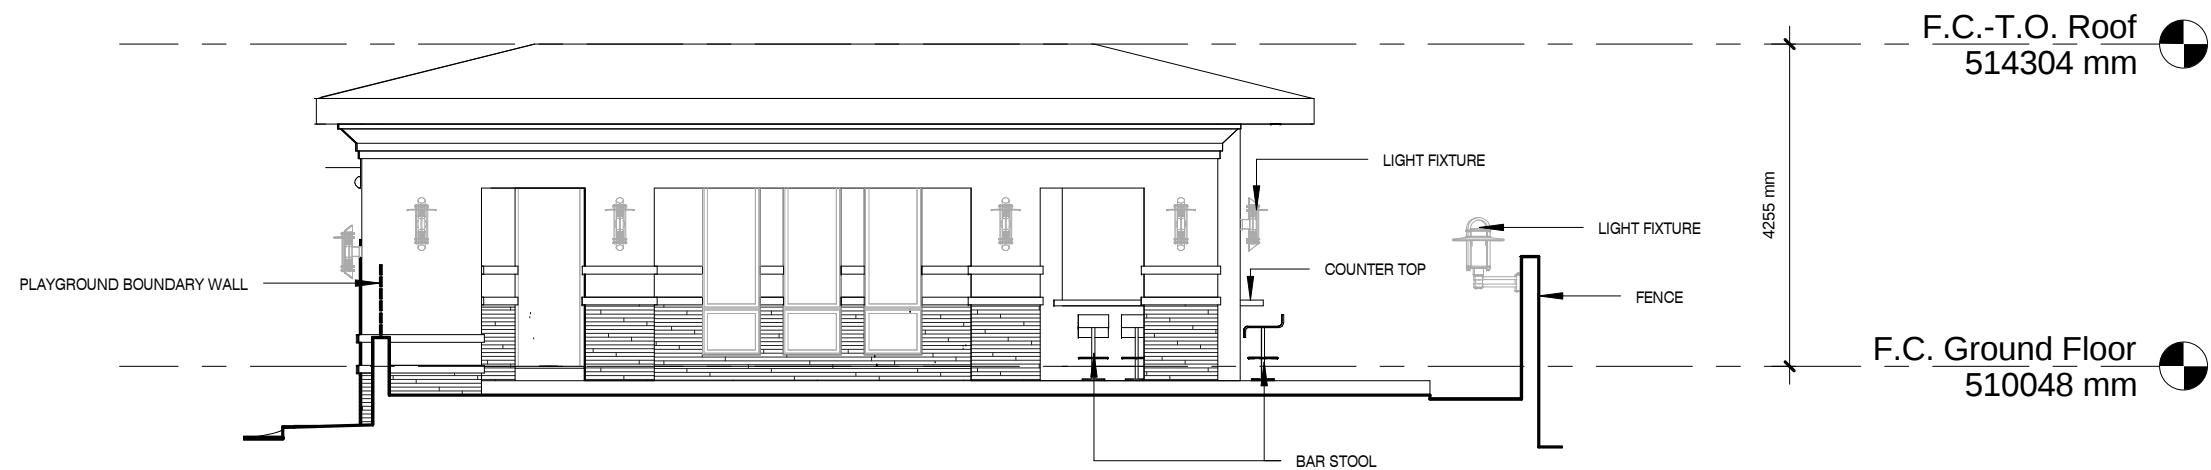

② North Elevation - Fitness Center-METRIC
1 : 100

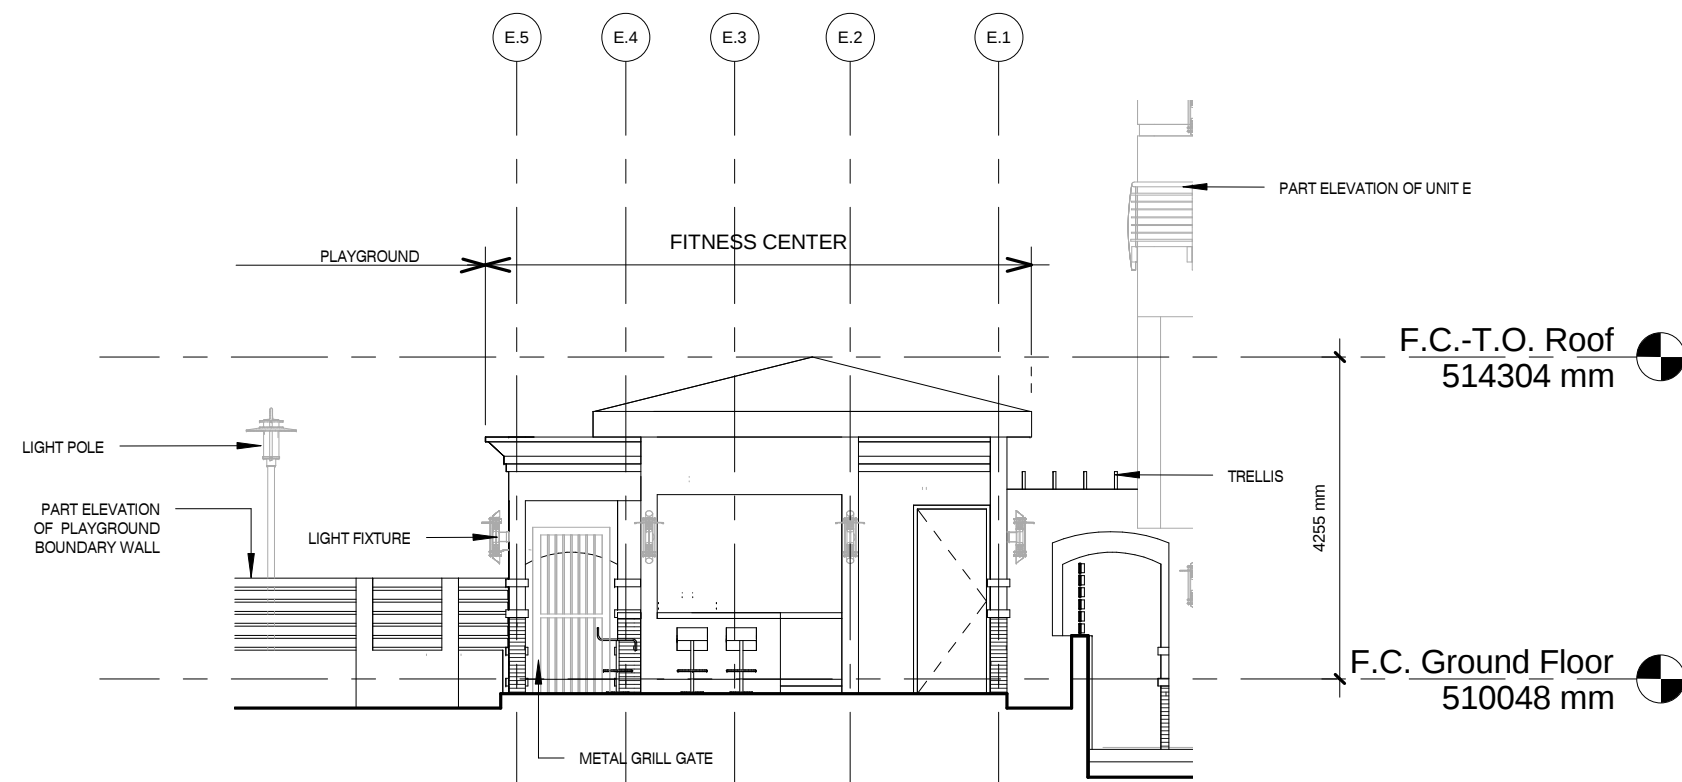

① West Elevation-Fitness Center-METRIC
1 : 100

**JOTINGA PROPERTY
DEVELOPMENT & SERVICES LTD.**


KATAMPE VIEW TERRACES
A five (5) unit terrace home development
Plot 281
KATAMPE EXTENSION, ABUJA, FCT, NIGERIA

Elevations - Fitness Center


Date 12.04.12

Scale 1 : 100

K702

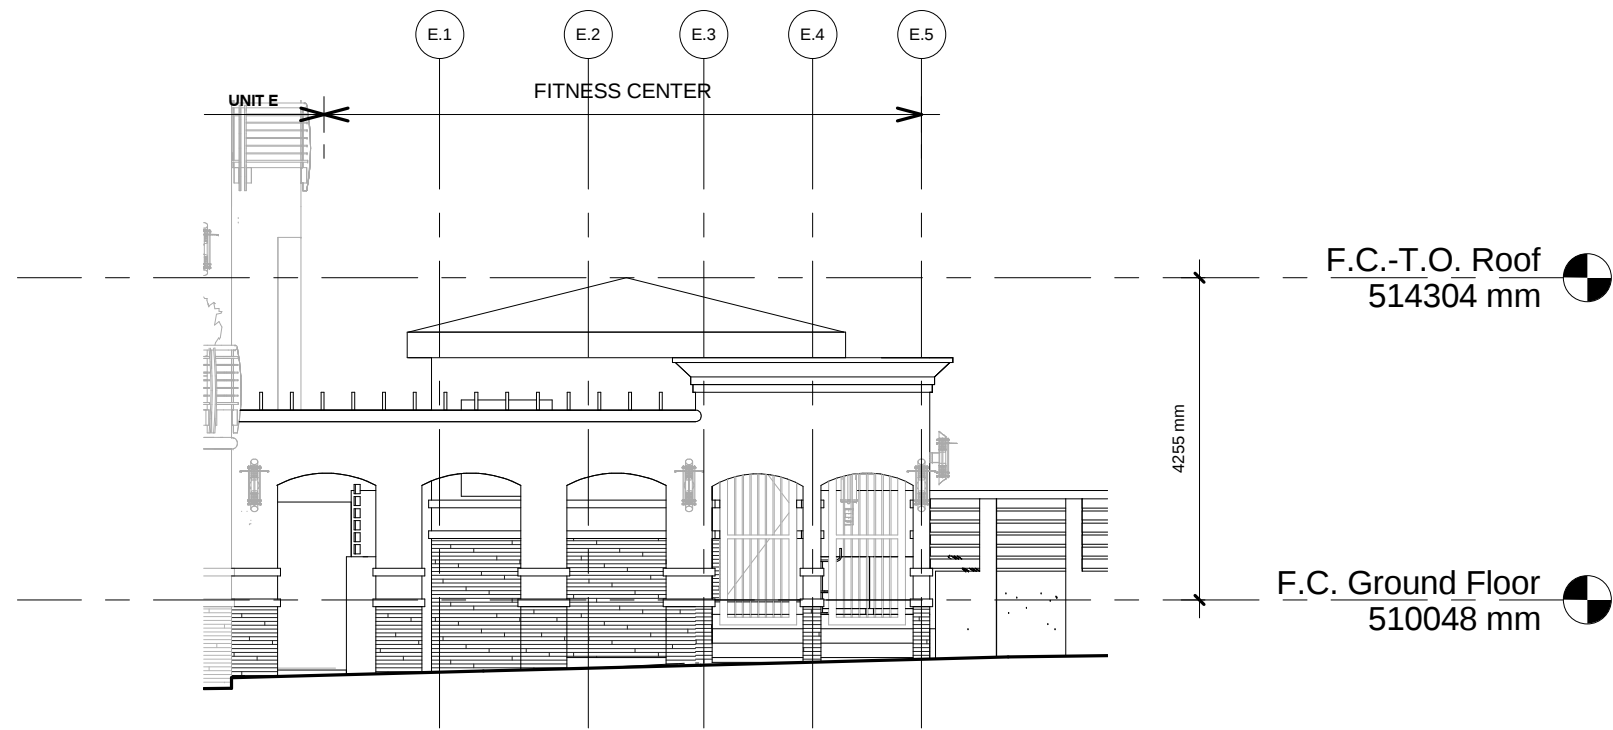

② East Elevation-Fitness Center-METRIC
1 : 100

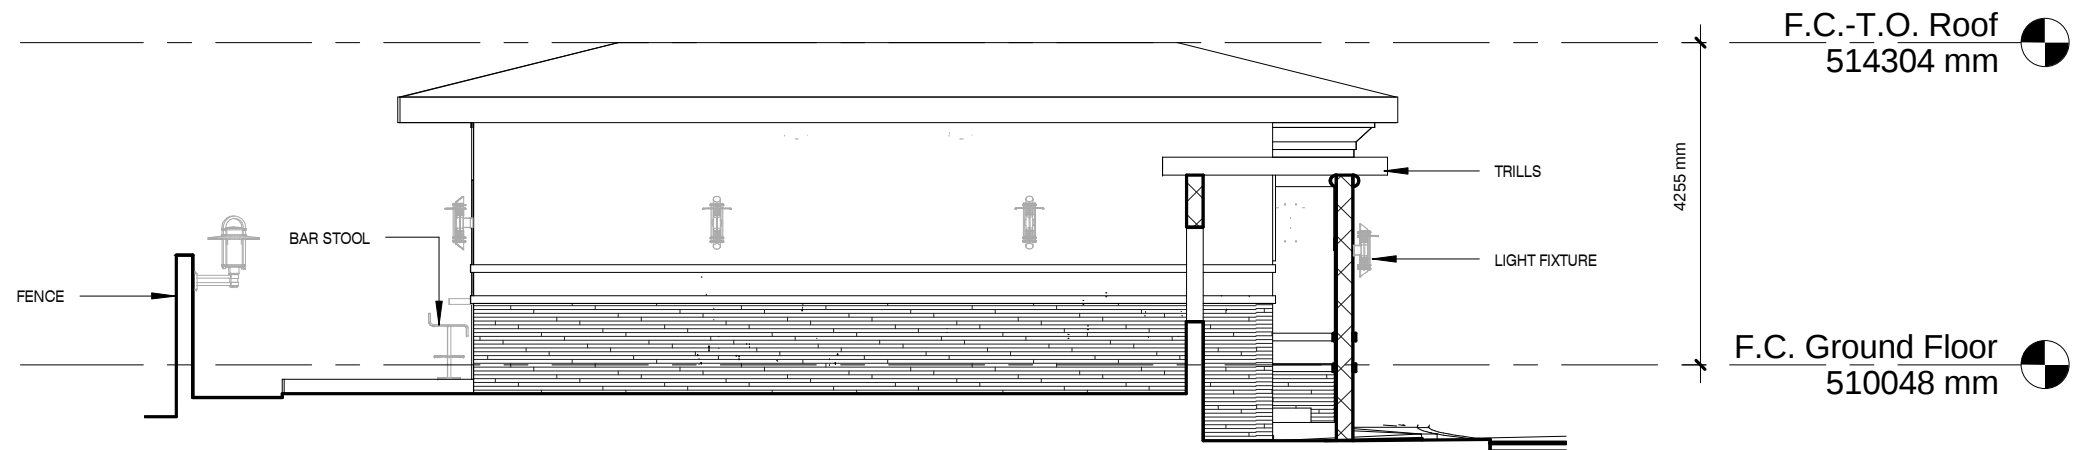

① South Elevation-Fitness Center-METRIC
1 : 100

**JOTINGA PROPERTY
DEVELOPMENT & SERVICES LTD.**


KATAMPE VIEW TERRACES
A five (5) unit terrace home development
Plot 281
KATAMPE EXTENSION, ABUJA, FCT, NIGERIA

Elevations - Fitness Center


Date 12.04.12

Scale 1 : 100


K703

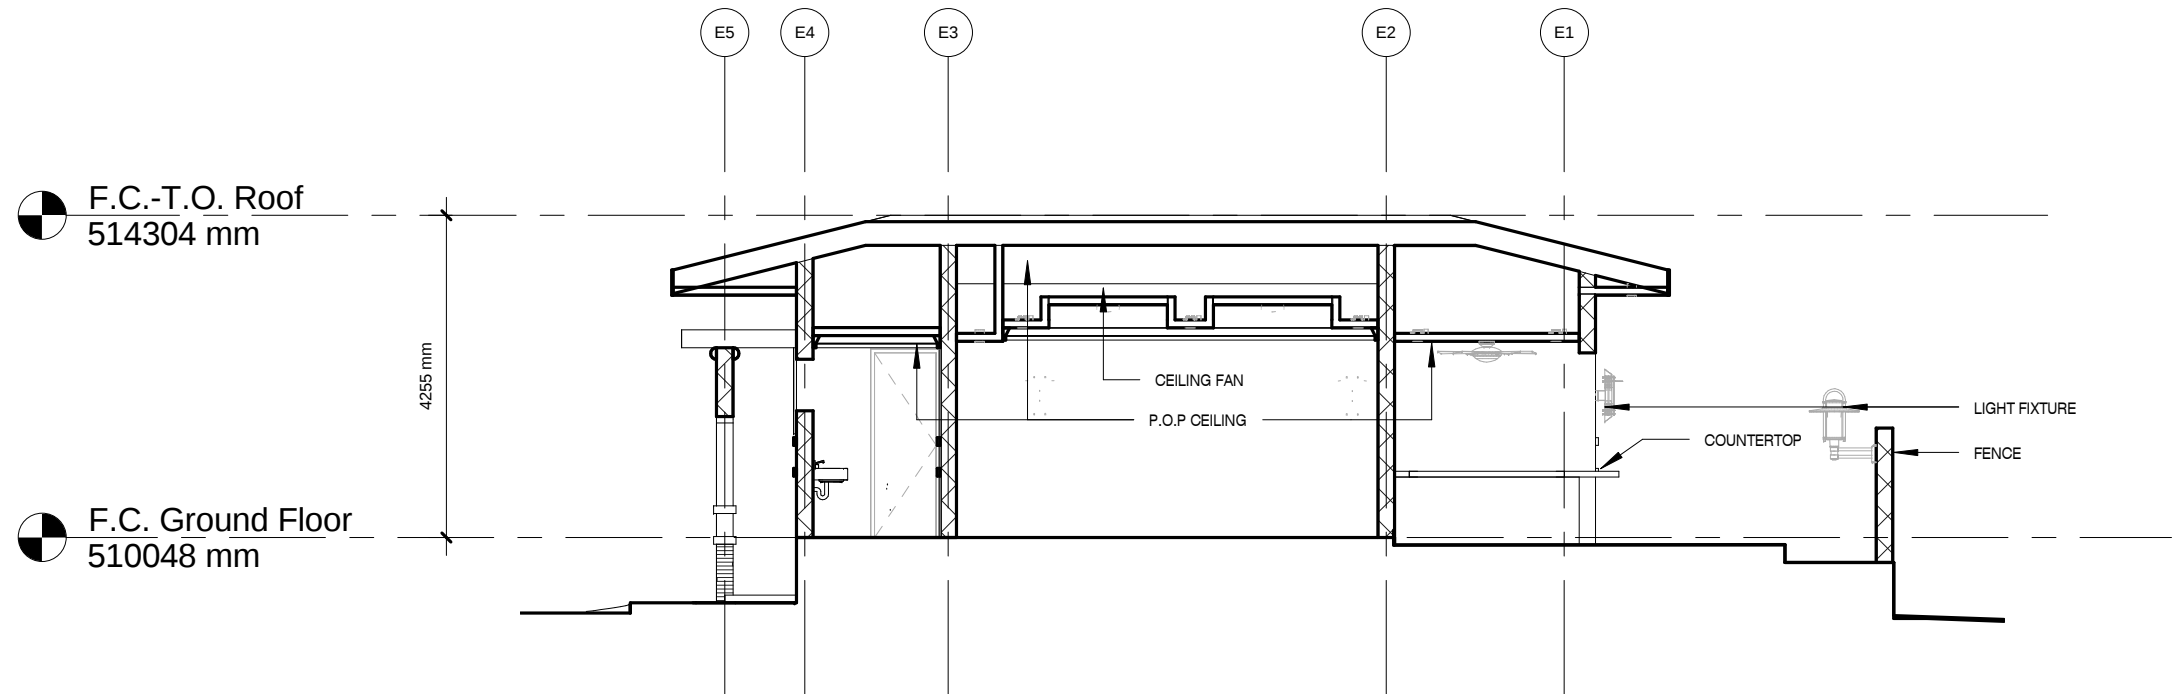


2 Section 2A Fitness Center-Metric
1 : 100

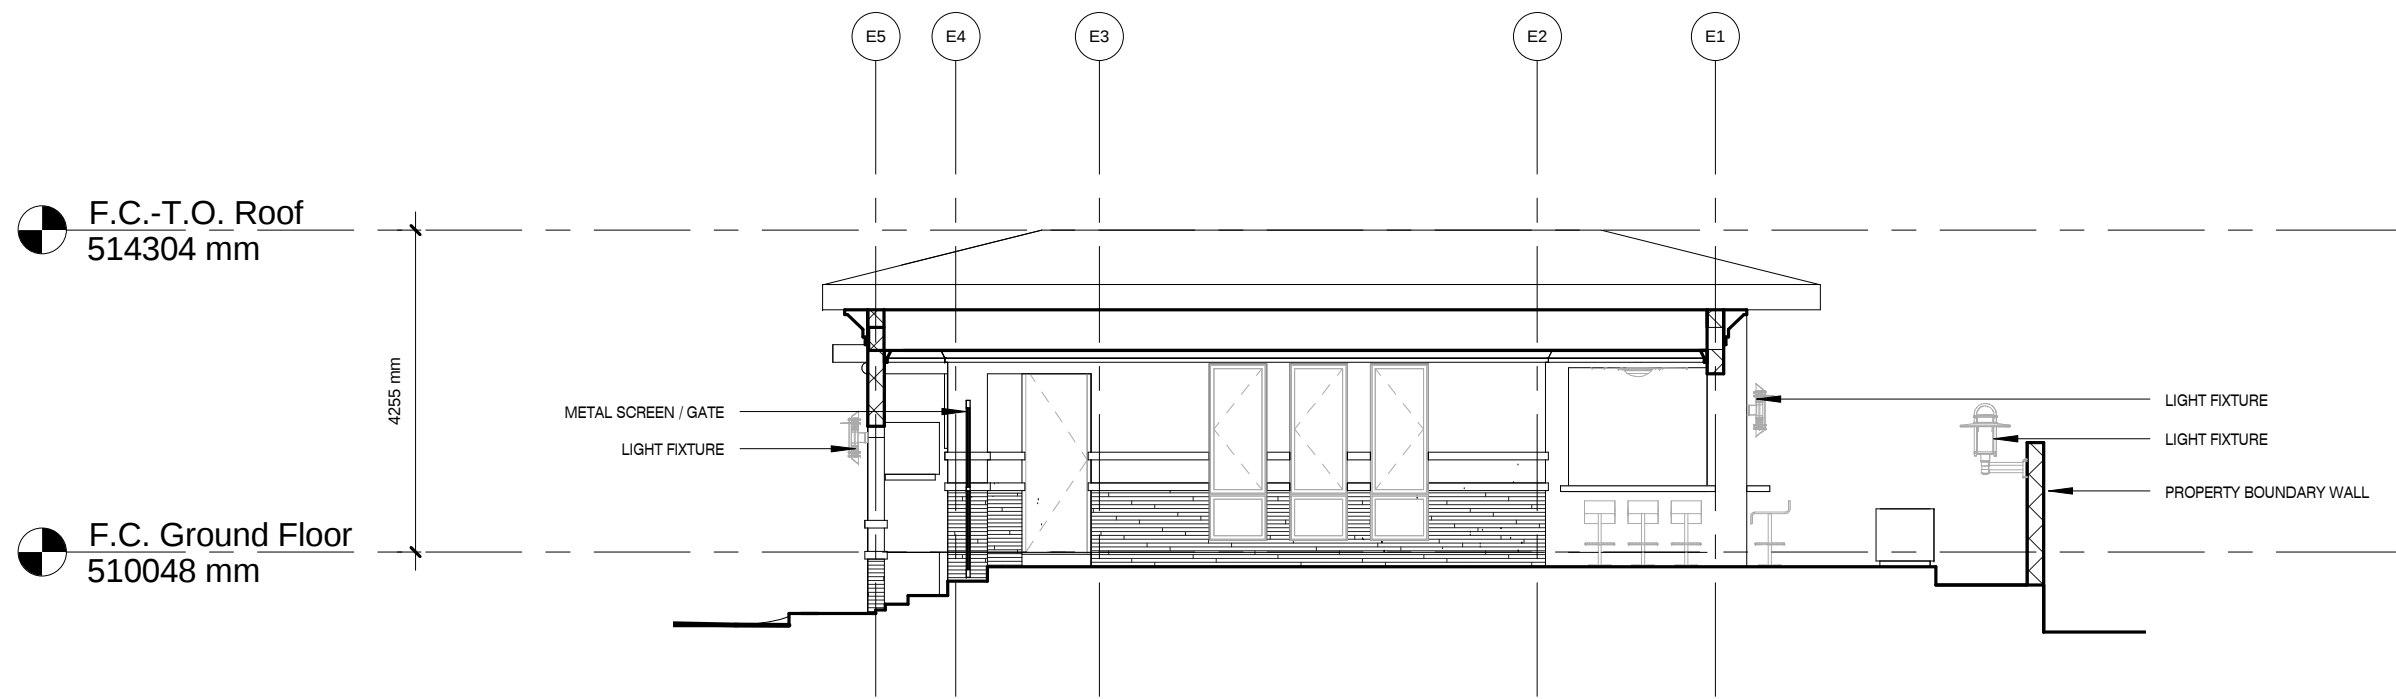

1 Section 1A-Fitness Center-Metric
1 : 100

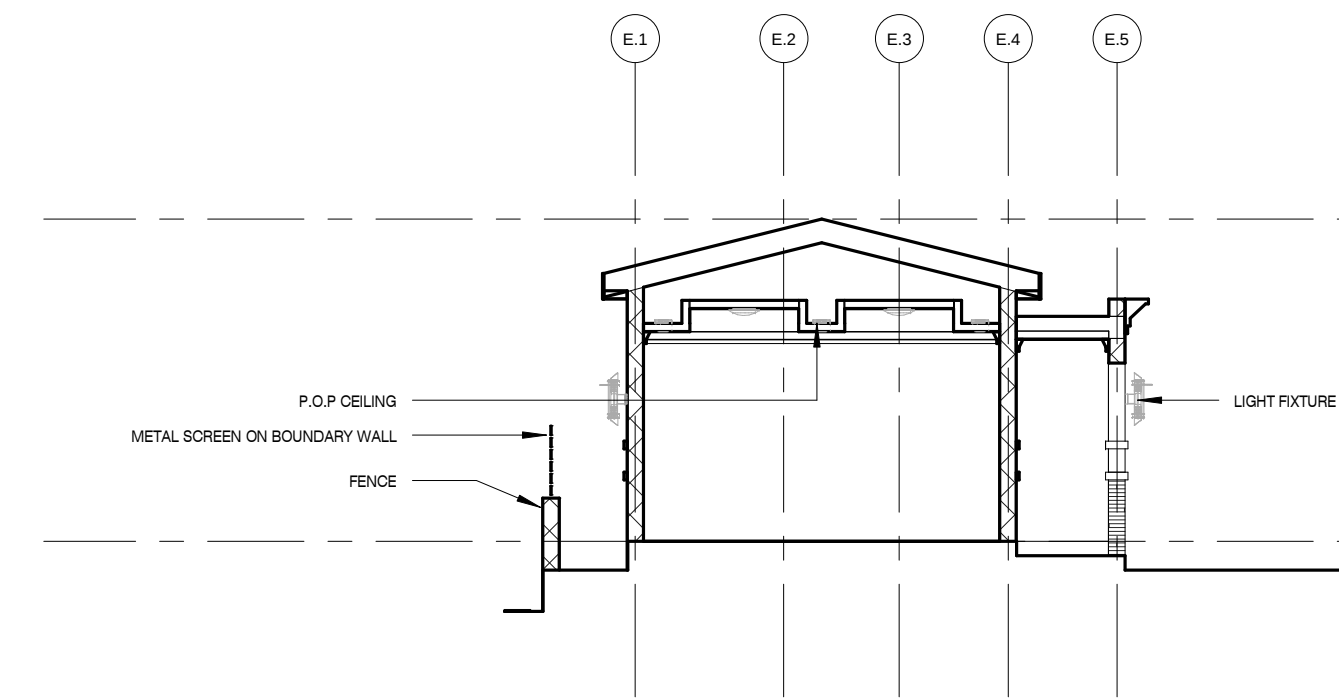

4 Section 4 Fitness Center-Metric
1 : 100

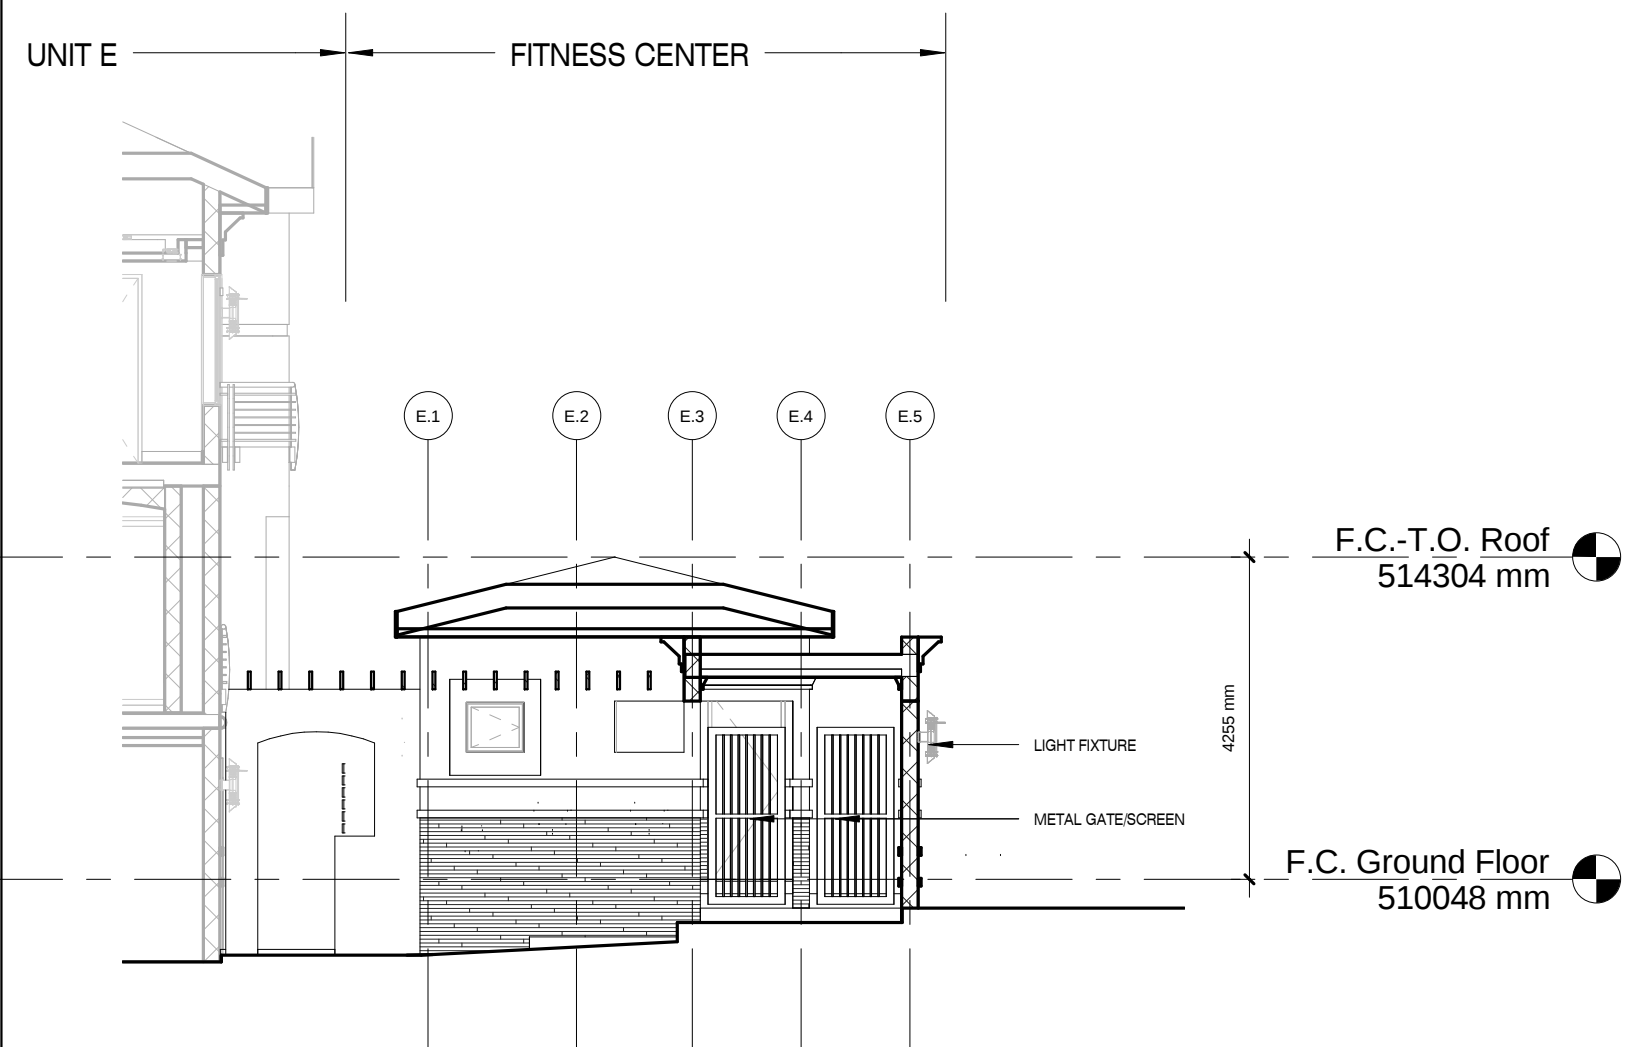


3 SECTION 3-Fitness Center-METRIC
1 : 100

JOTINGA PROPERTY
DEVELOPMENT & SERVICES LTD.


KATAMPE VIEW TERRACES
A five (5) unit terrace home development
Plot 281
KATAMPE EXTENSION, ABUJA, FCT, NIGERIA

Sections - Fitness Center	
Date 12.04.12	K705
Scale 1 : 100	

12/4/2012 11:08:18 AM

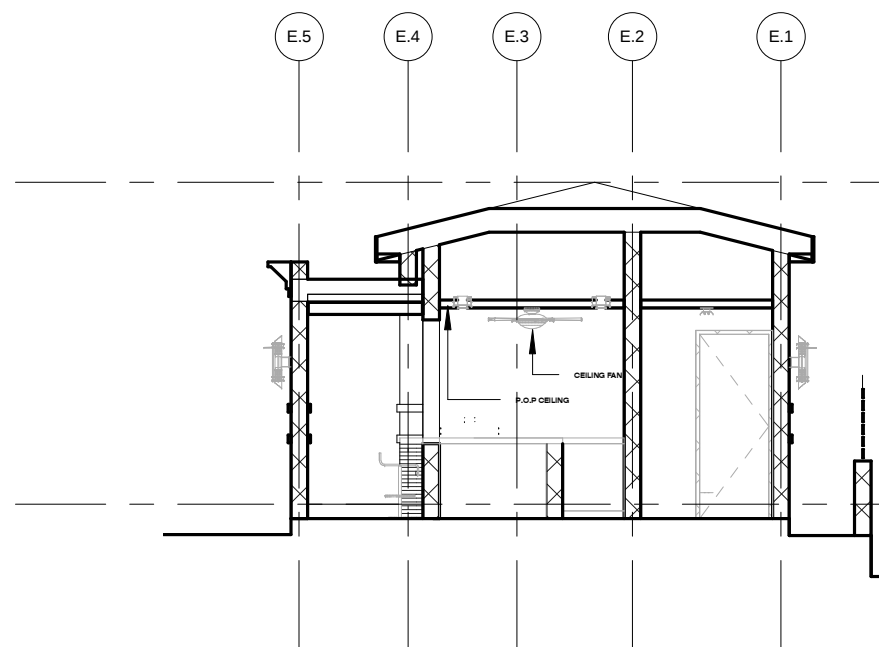

⑥ Section 6-Fitness Center-Metric
1 : 100

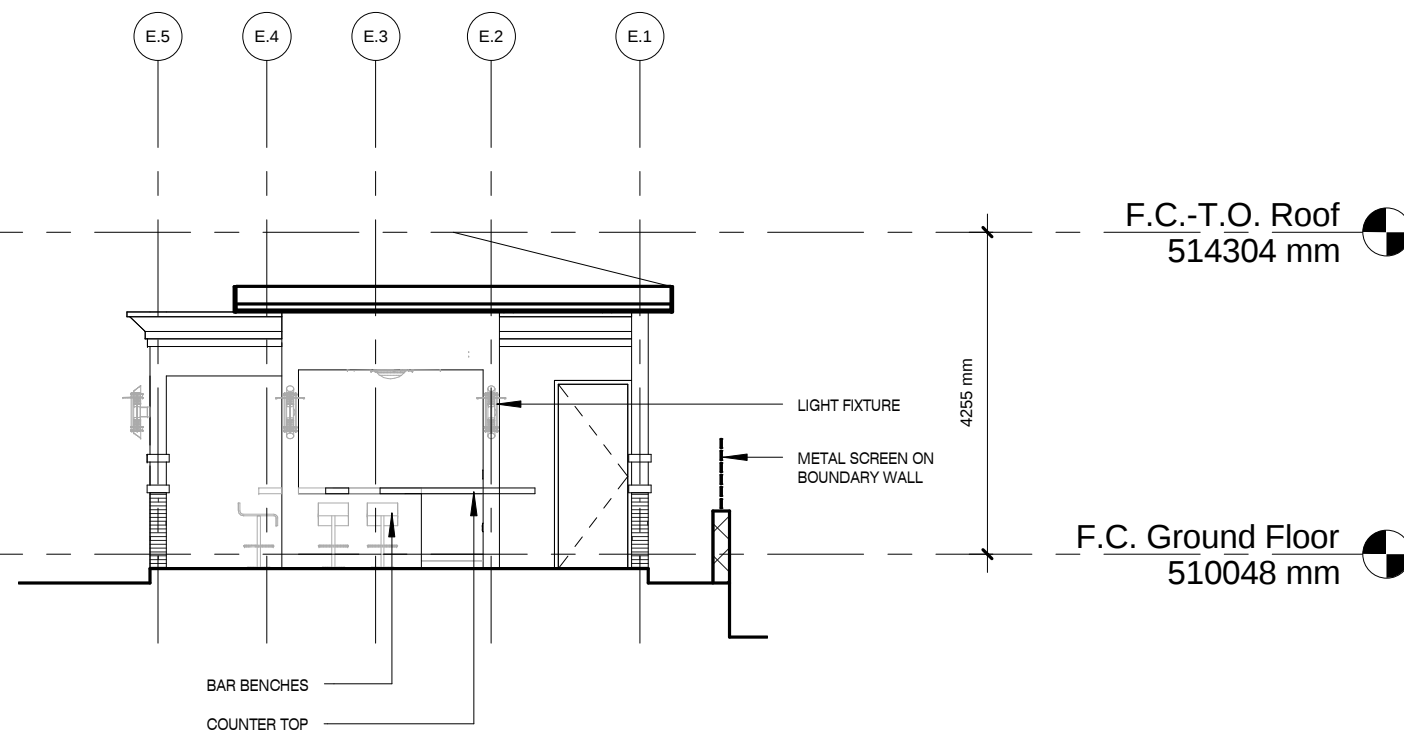

⑤ Section 5-Fitness Center-Metric
1 : 100

**JOTINGA PROPERTY
DEVELOPMENT & SERVICES LTD.**

KATAMPE VIEW TERRACES

A five (5) unit terrace home development

Plot 281

KATAMPE EXTENSION, ABUJA, FCT, NIGERIA

Sections - Fitness Center

Date 12.04.12

Scale 1 : 100


K706

Window Schedule - Fitness Center								
Winow No.	Type	Room	Window Size			Frame		Comments
			Sill Height	Width	Height	Material	Finish	
FC1	P6	GYM	152 mm	762 mm	2337 mm			
FC2	P6	GYM	152 mm	762 mm	2337 mm			
FC3	P6	GYM	152 mm	762 mm	2337 mm			
FC4	C	RESTROOM	1676 mm	762 mm	660 mm			


JOTINGA PROPERTY
DEVELOPMENT & SERVICES LTD.

KATAMPE VIEW TERRACES
A five (5) unit terrace home development
Plot 281
KATAMPE EXTENSION, ABUJA, FCT, NIGERIA



Window Schedule - Fitness Center	
Date 12.04.12	K707
Scale	

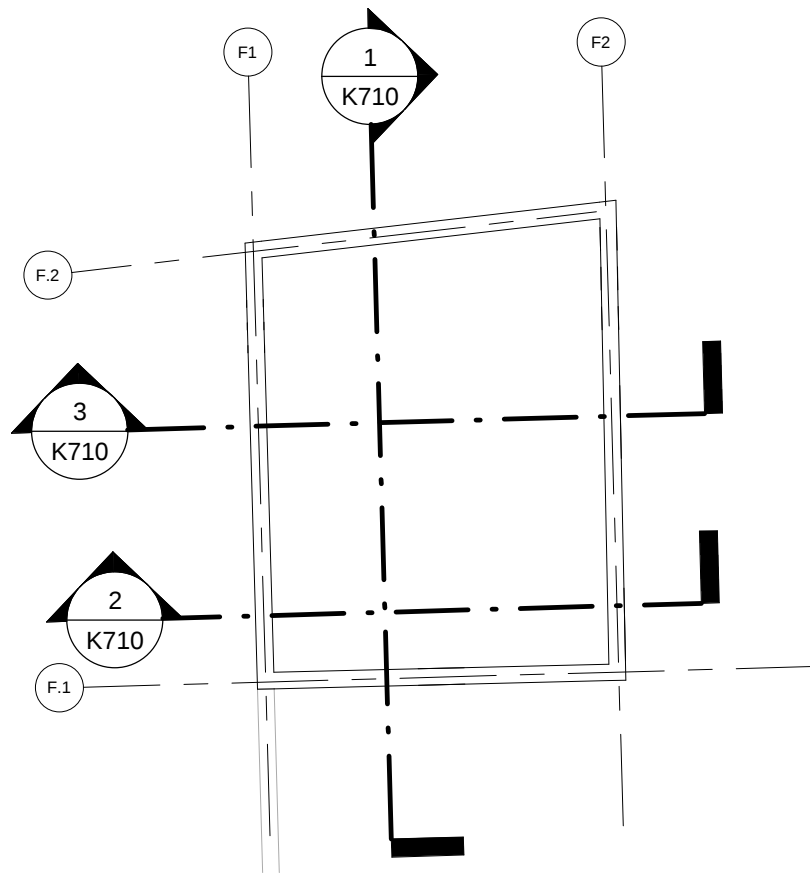

2 Roof Plan- Gen.House-Metric
1 : 100

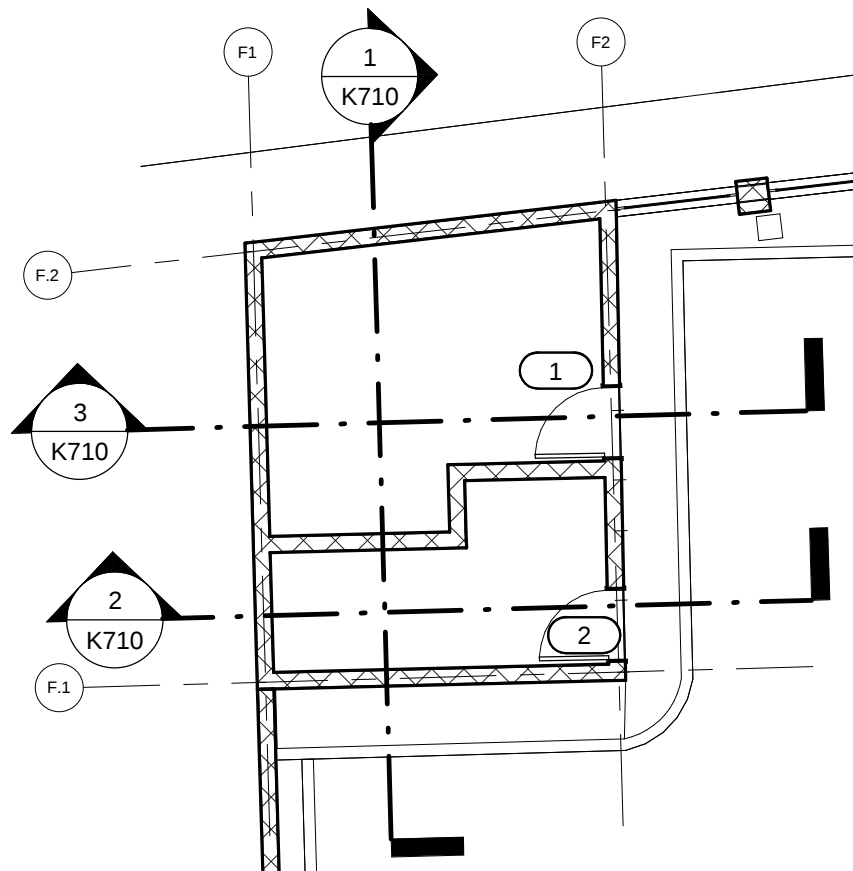

1 Ground Floor Plan - Generator
House-METRIC
1 : 100

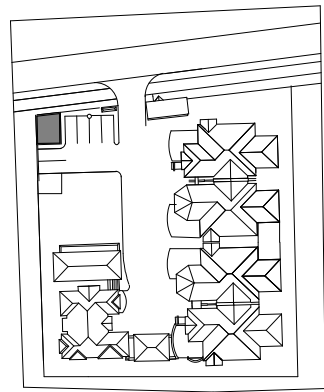 

KEY PLAN

**JOTINGA PROPERTY
DEVELOPMENT & SERVICES LTD.**

KATAMPE VIEW TERRACES

A five (5) unit terrace home development

Plot 281


KATAMPE EXTENSION, ABUJA, FCT, NIGERIA

Plans - Gen. House


Date 12.04.12

Scale 1 : 100


K708

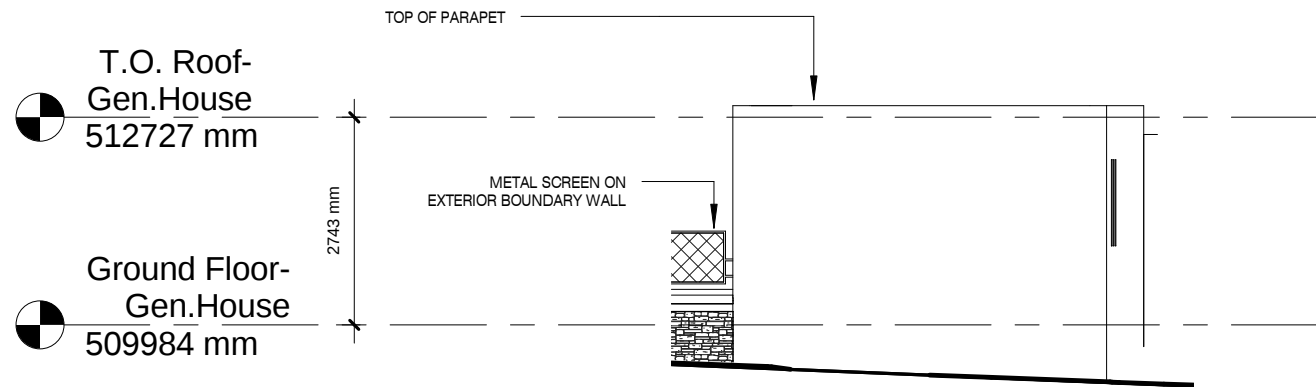


④ North Elevation Generator Rm. -Metric
1 : 100

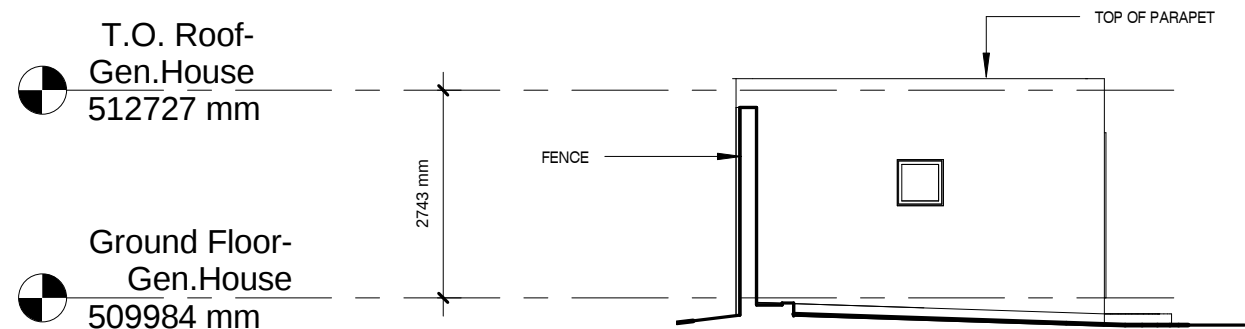


② South Elevation Gen. House- Metric
1 : 100

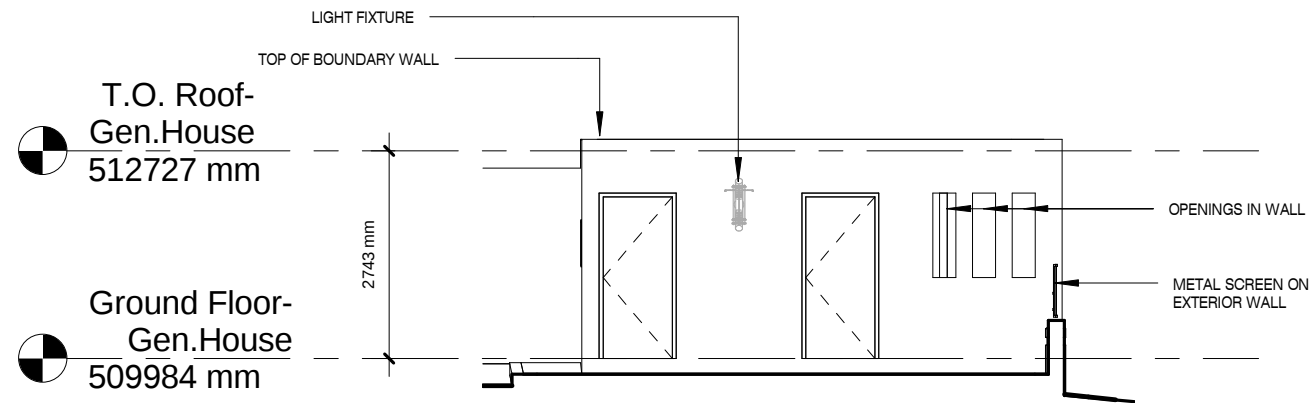


③ East Elevation Generator Rm. - Metric
1 : 100

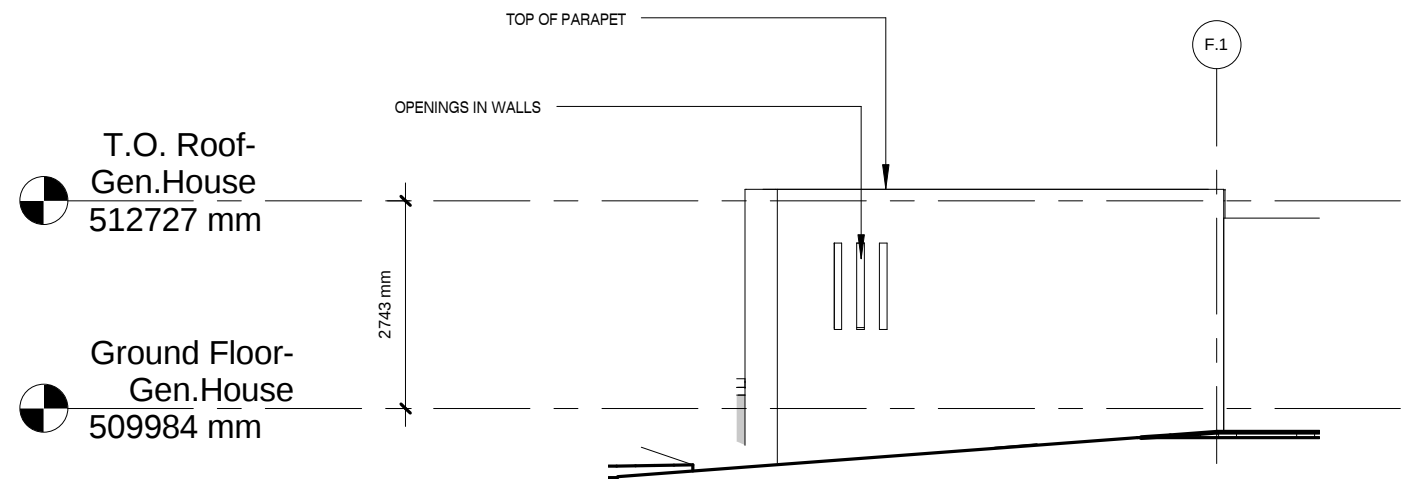


① West Elevation Generator Rm. -Metric
1 : 100


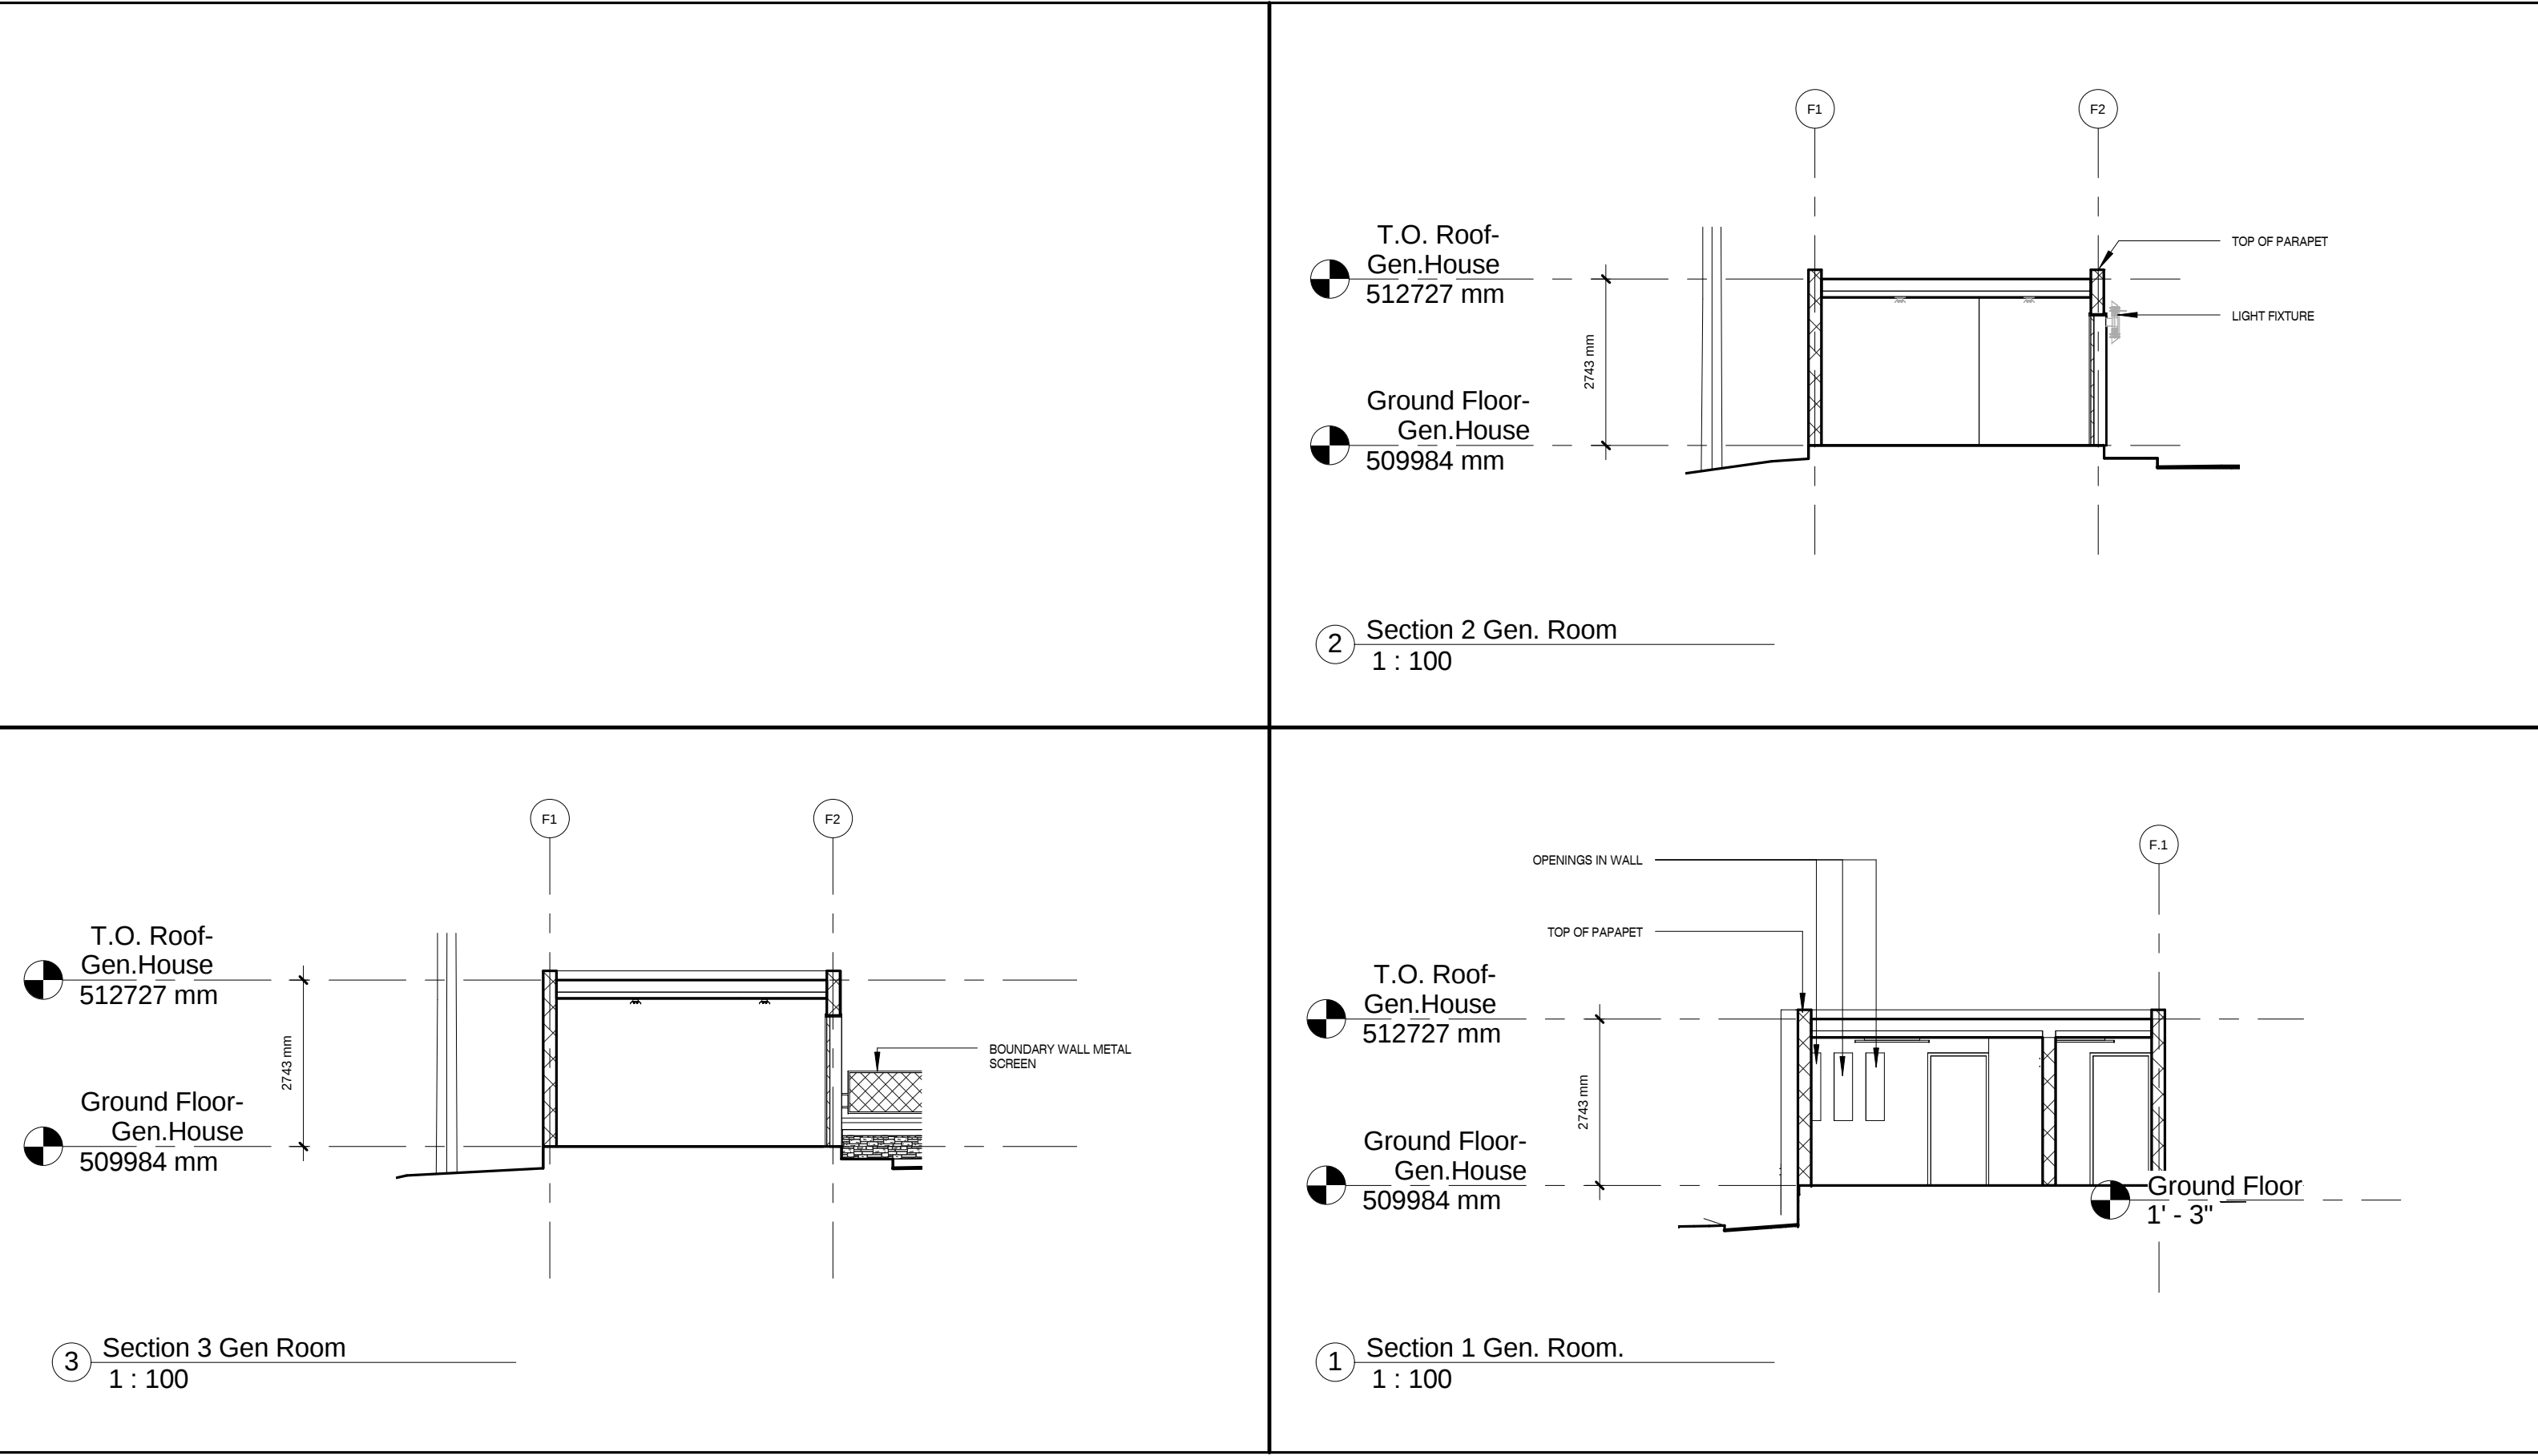


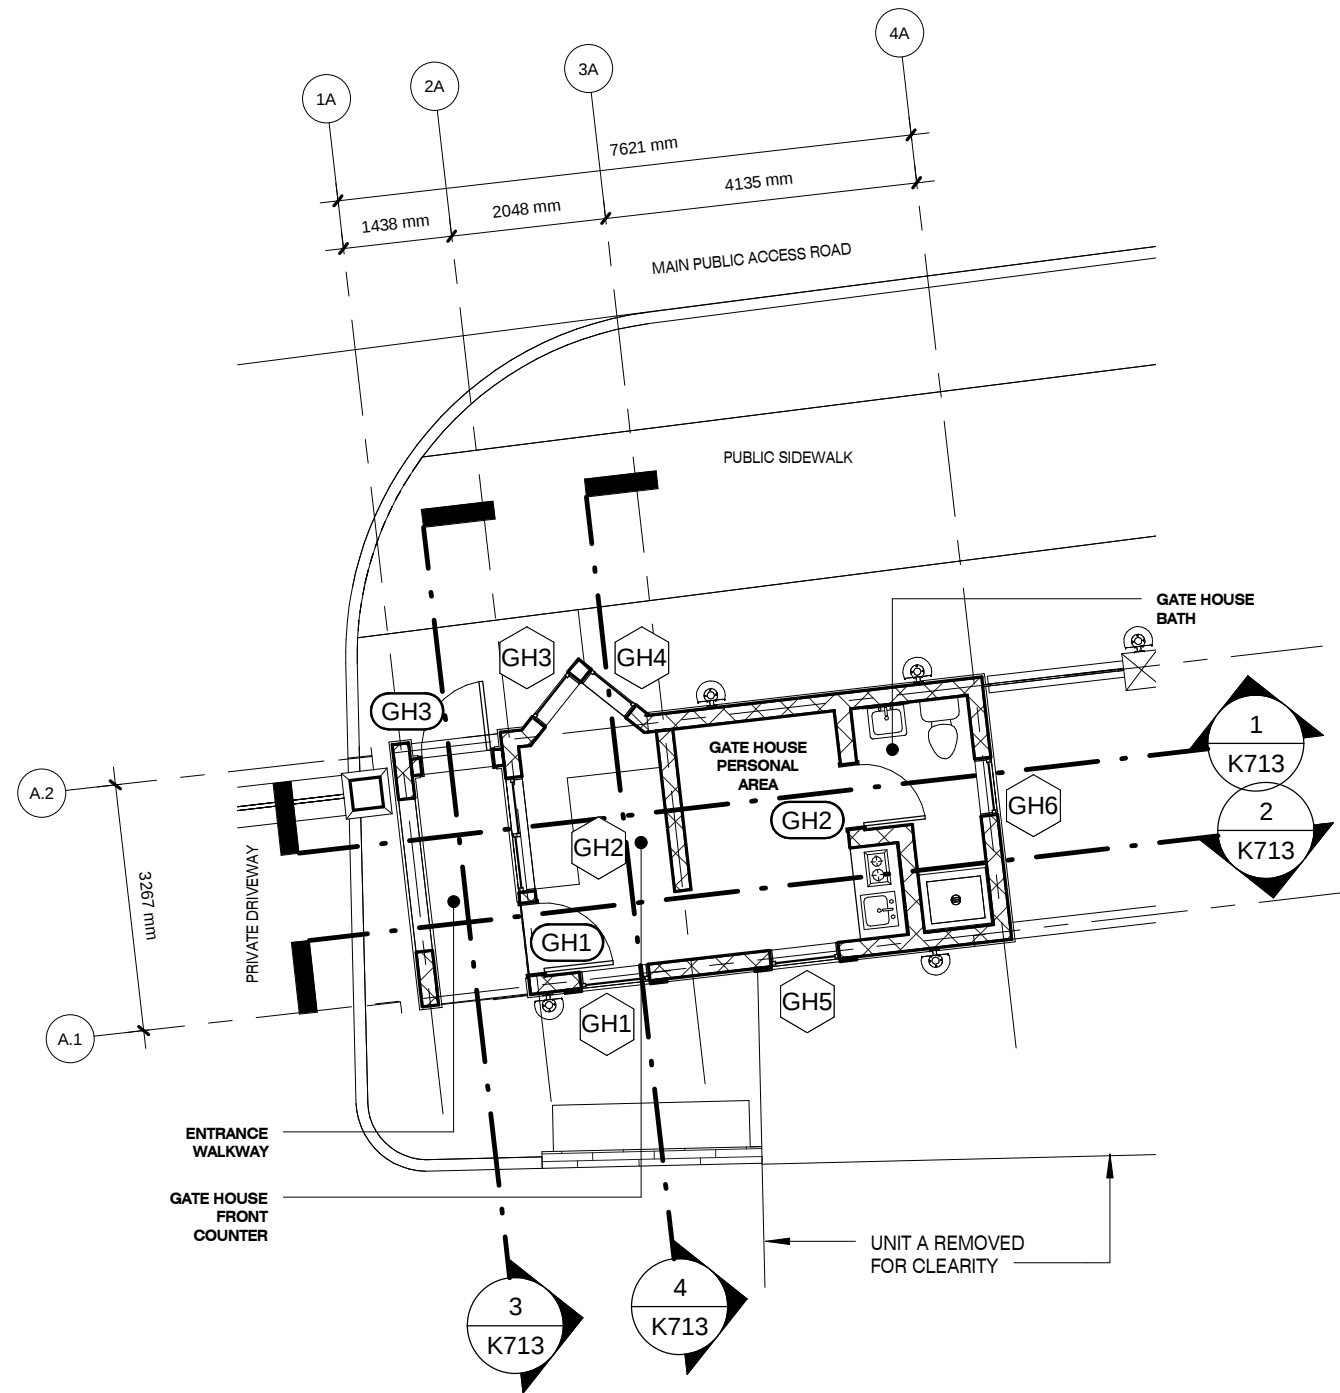

1 Ground Flr Pln - Gate House-METRIC (dims)
1 : 100

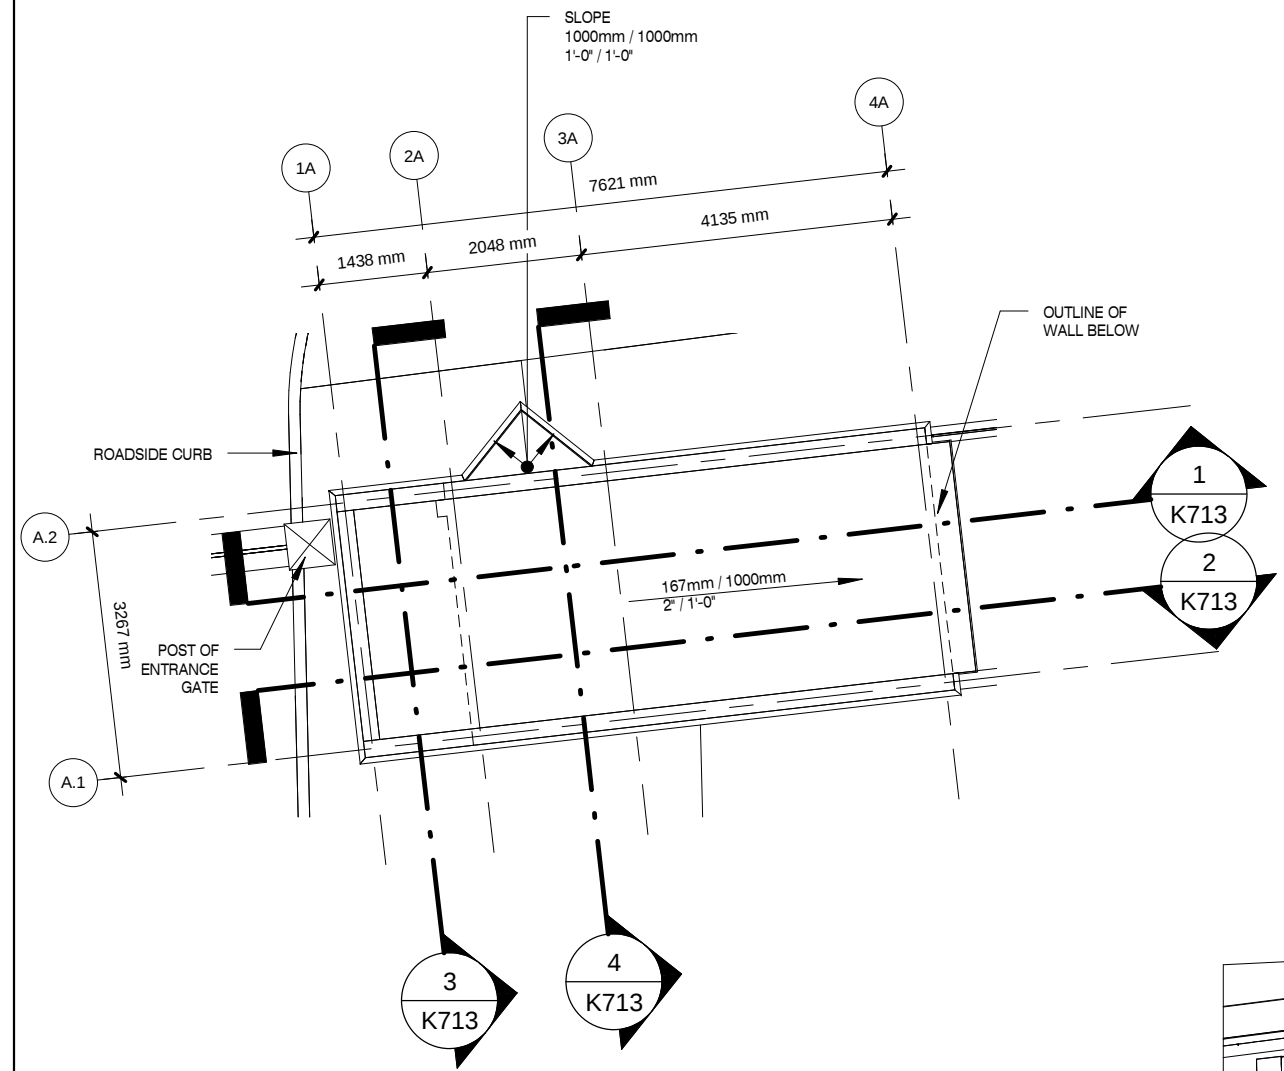

2 Roof Plan - Gate House - METRIC (dims)
1 : 100

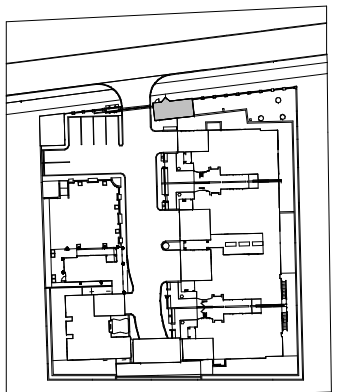 

KEY PLAN

JOTINGA PROPERTY
DEVELOPMENT & SERVICES LTD.





KATAMPE VIEW TERRACES
A five (5) unit terrace home development
Plot 281
KATAMPE EXTENSION, ABUJA, FCT, NIGERIA

Plans - Gate House

Date 12.04.12

Scale As indicated


K711

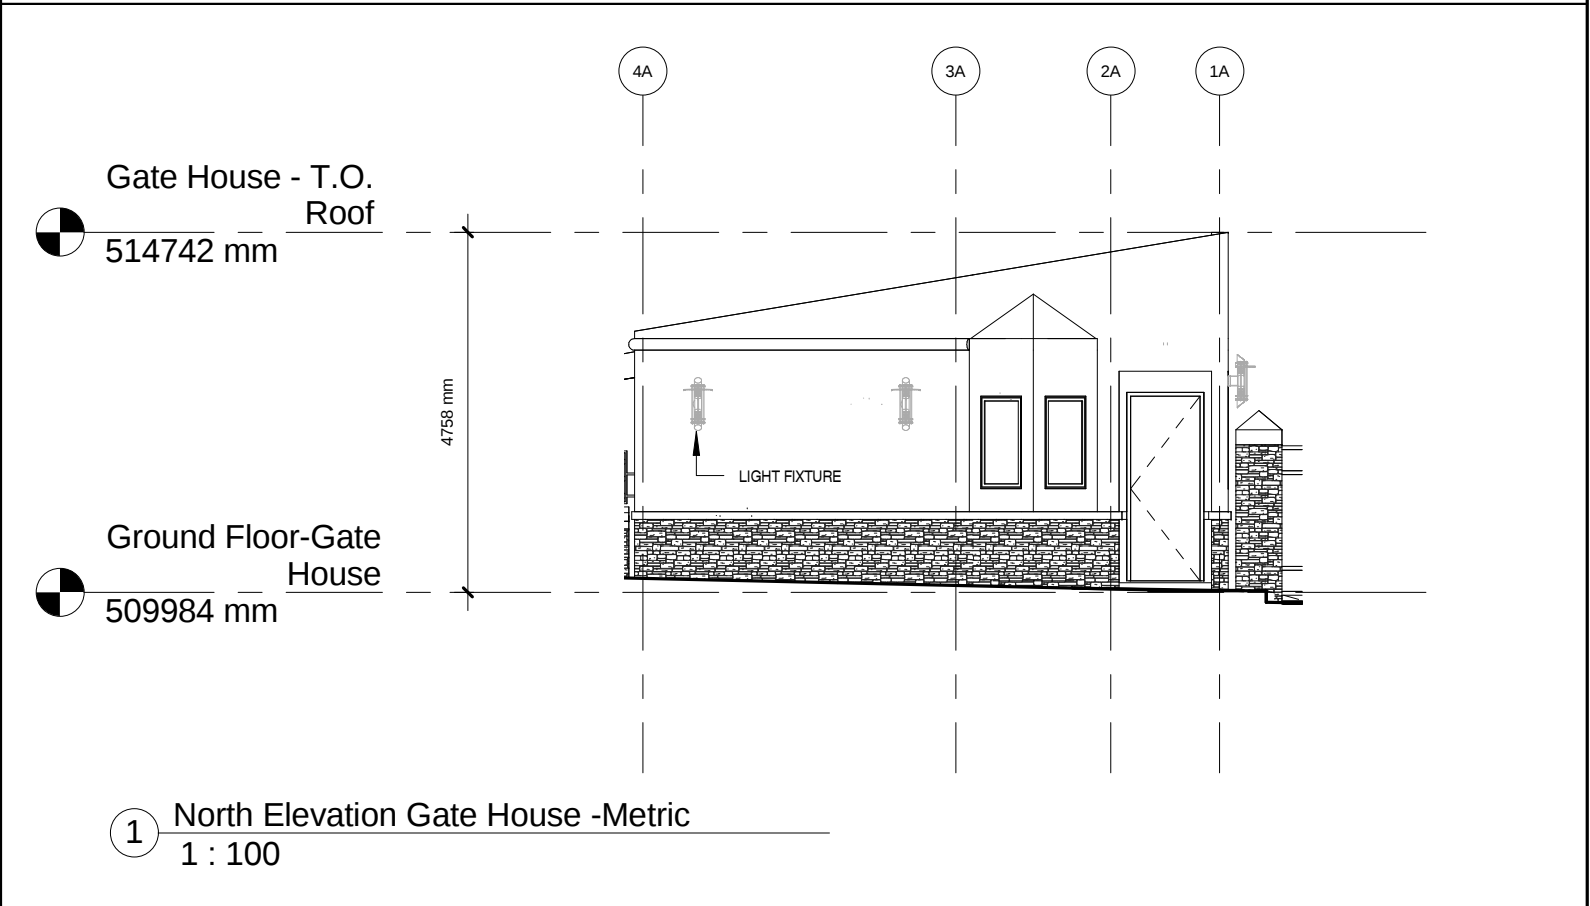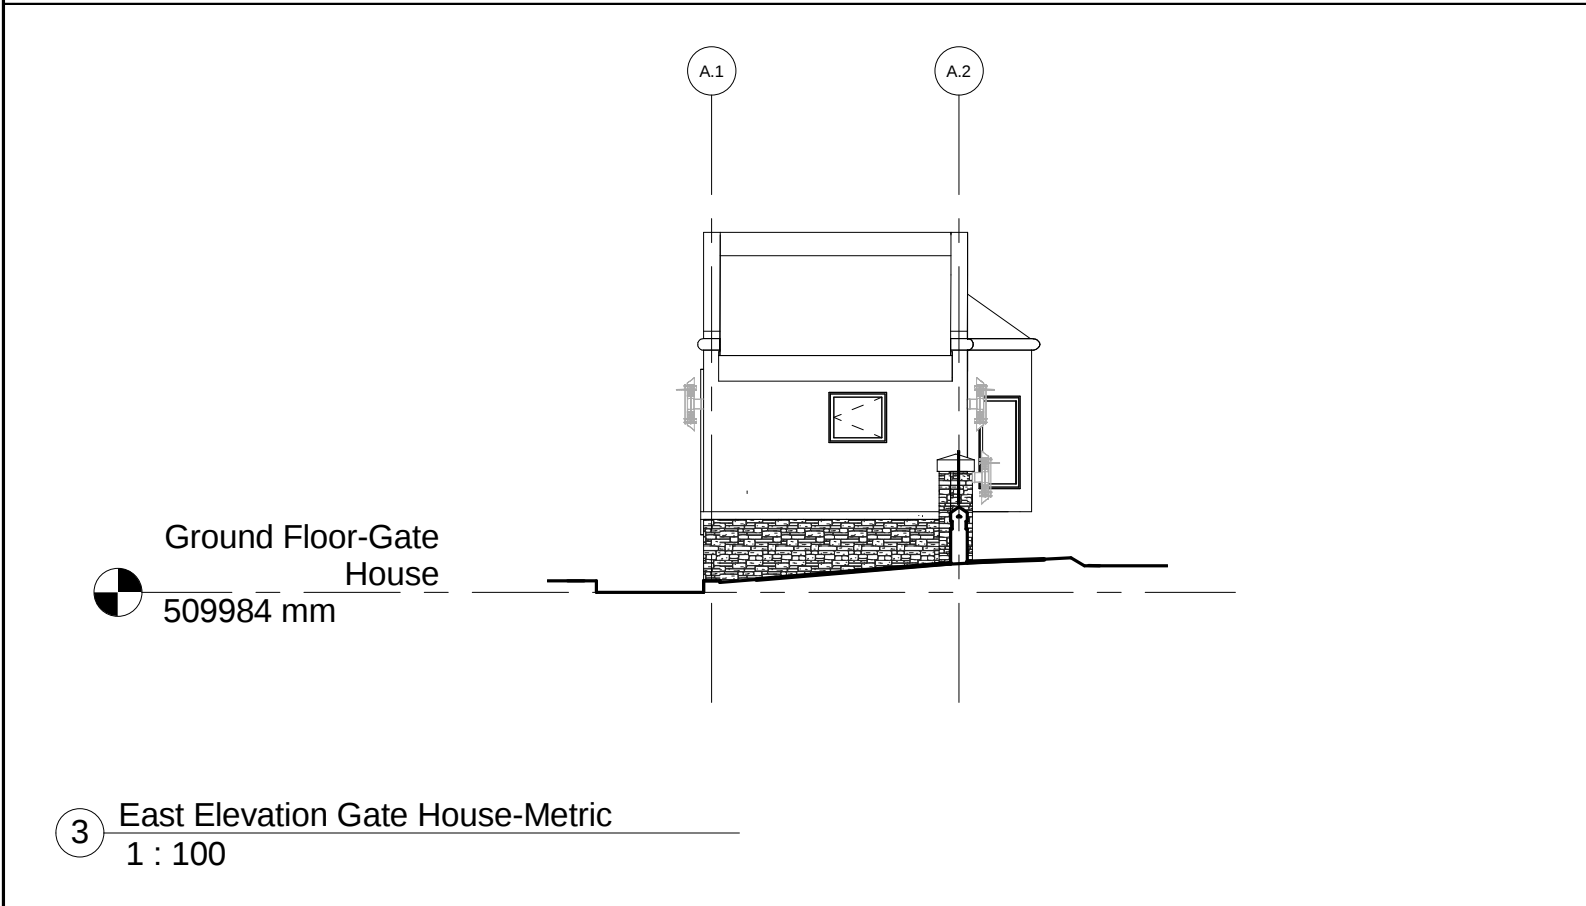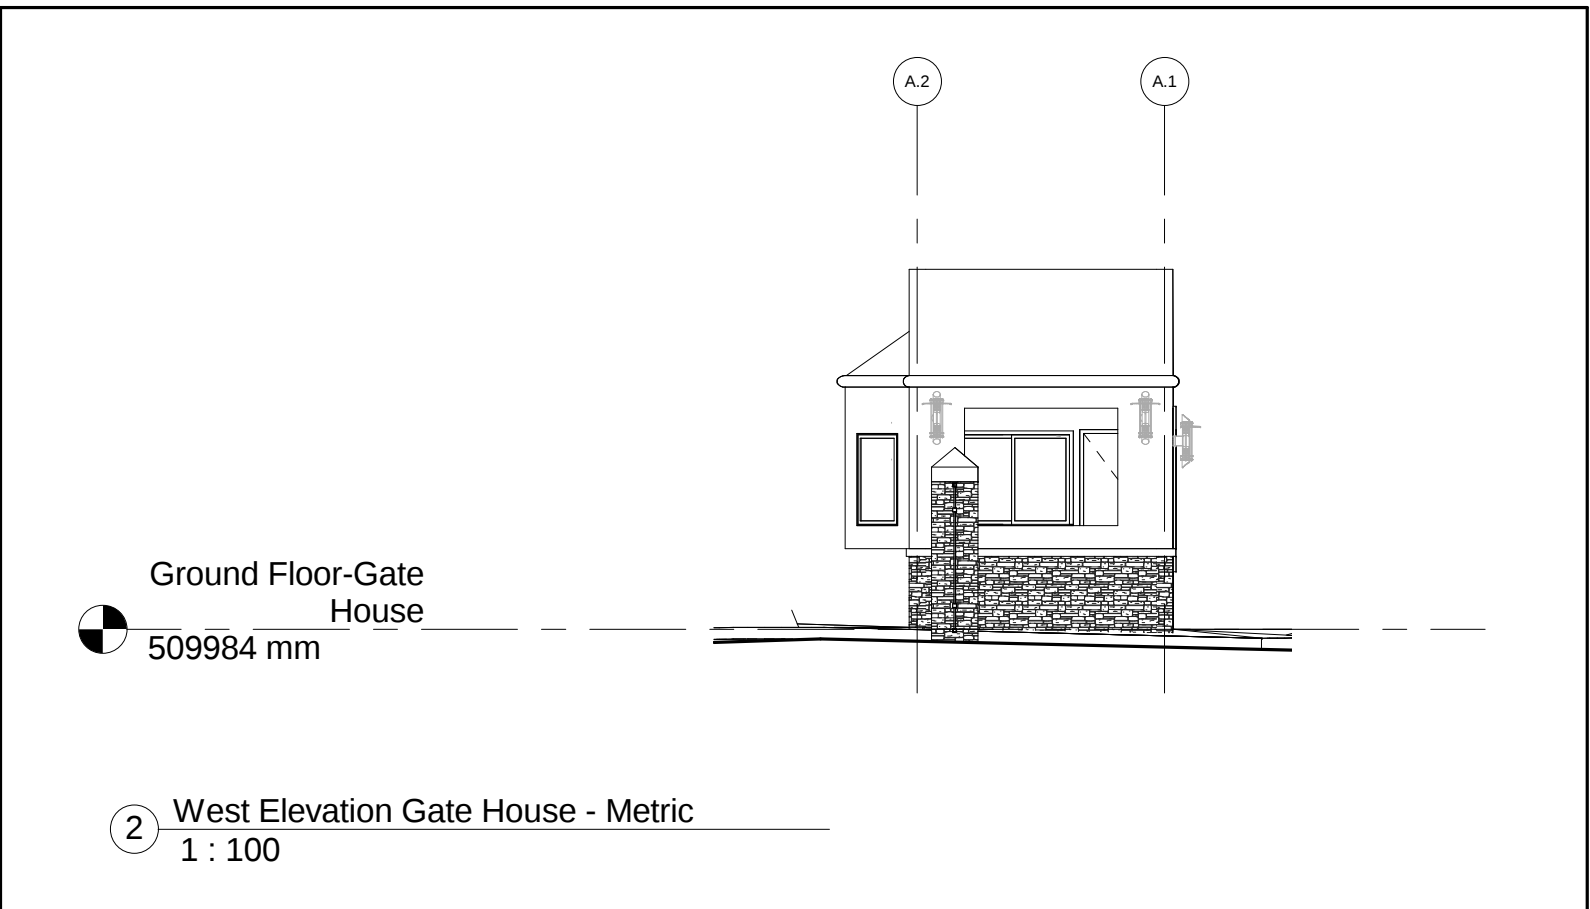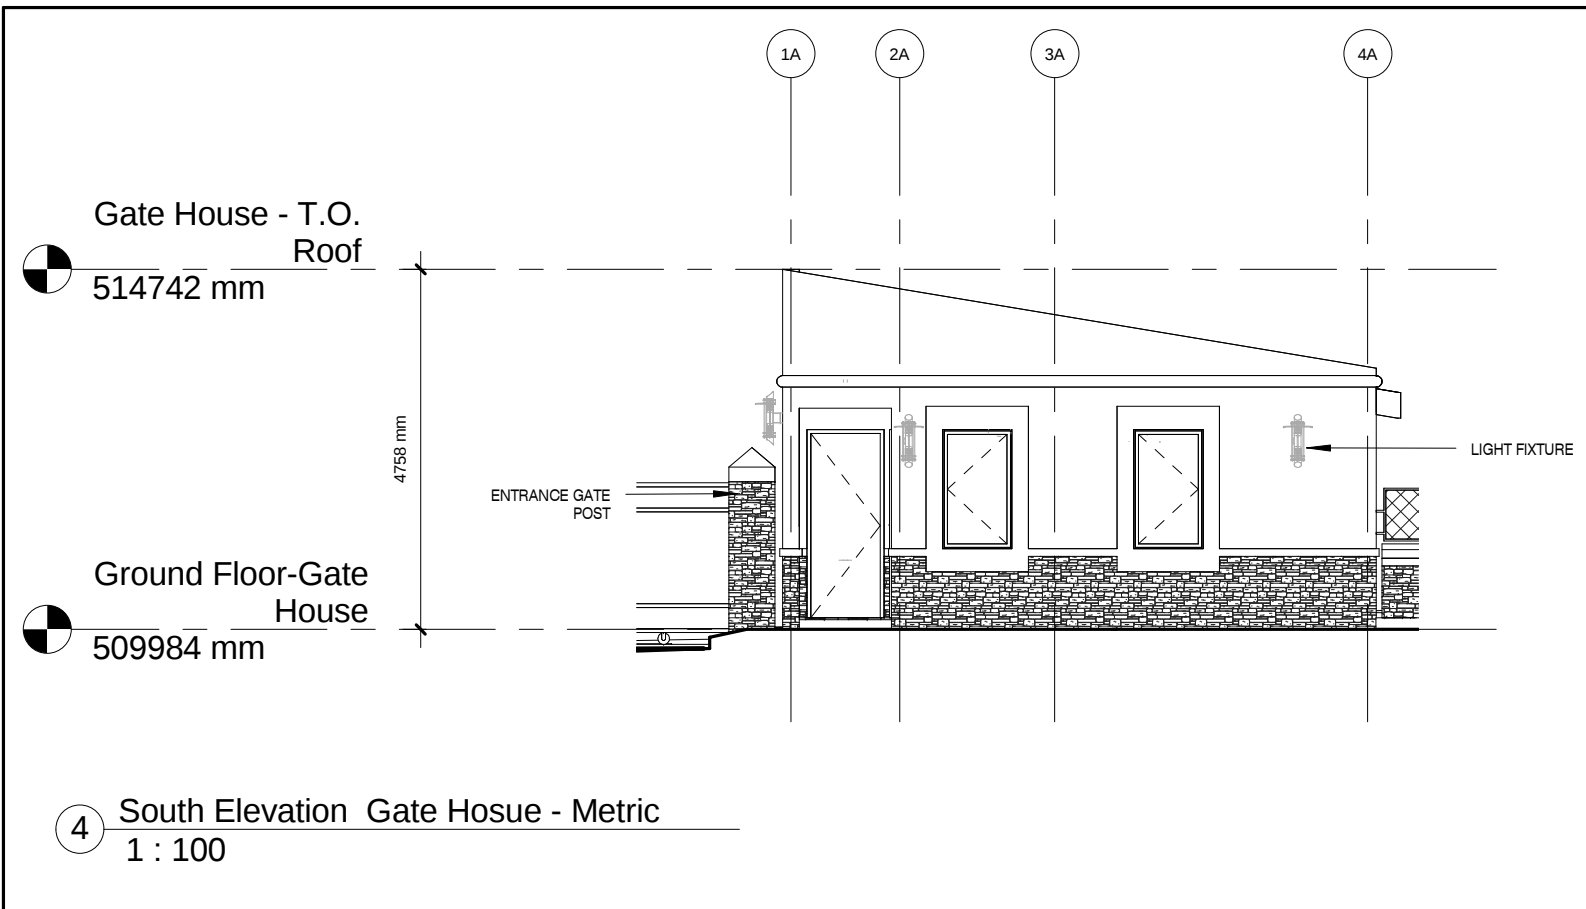


JOTINGA PROPERTY
DEVELOPMENT & SERVICES LTD.

KATAMPE VIEW TERRACES
A five (5) unit terrace home development
Plot 281
KATAMPE EXTENSION, ABUJA, FCT, NIGERIA


Elevations - Gate House	
Date 12.04.12	K712
Scale 1 : 100	

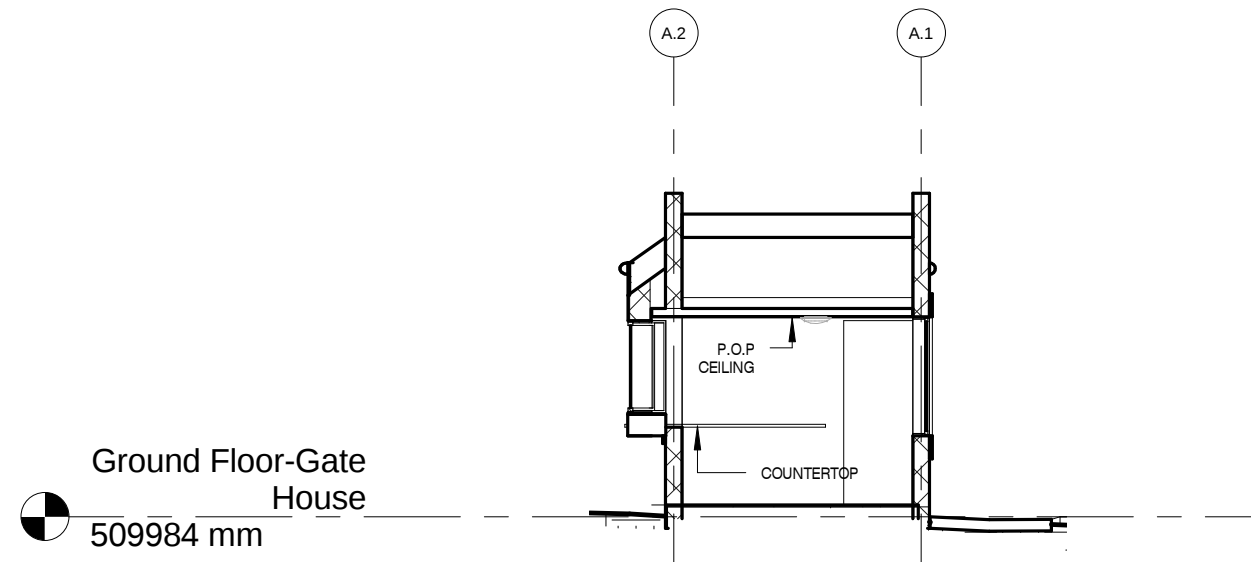


4 SECTION 4 Gate House
1 : 100

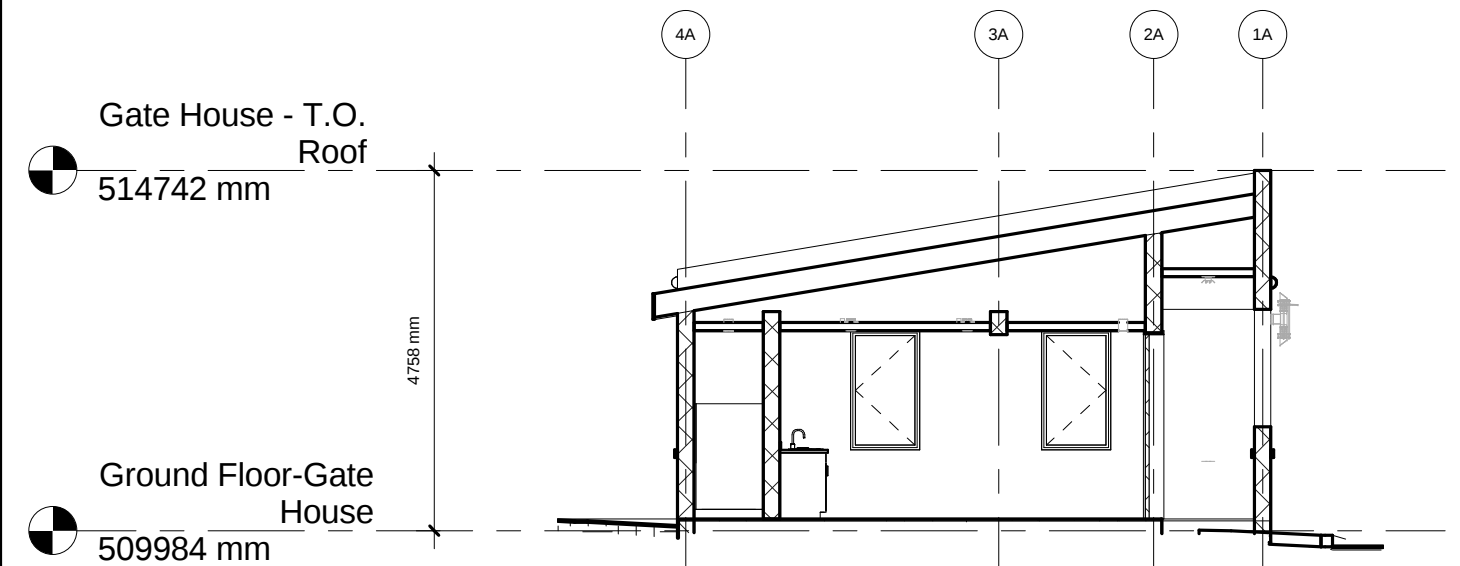

2 Section 2 Gate House-Metric
1 : 100

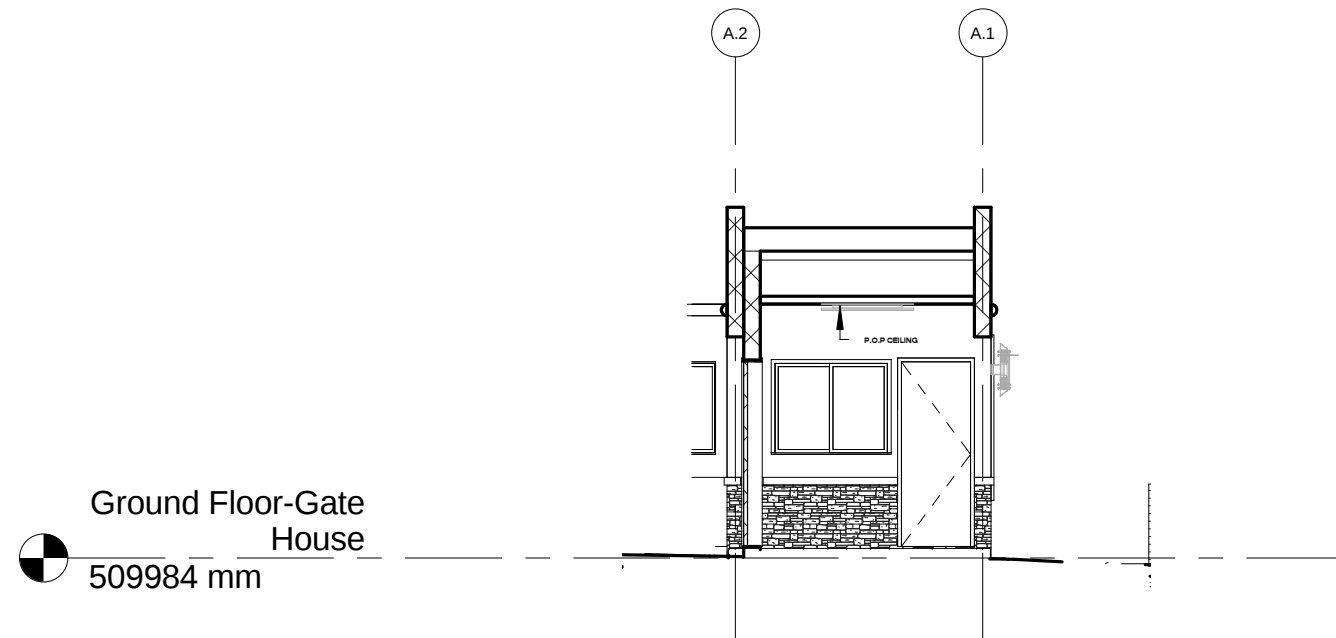

3 SECTION 3 Gate House
1 : 100

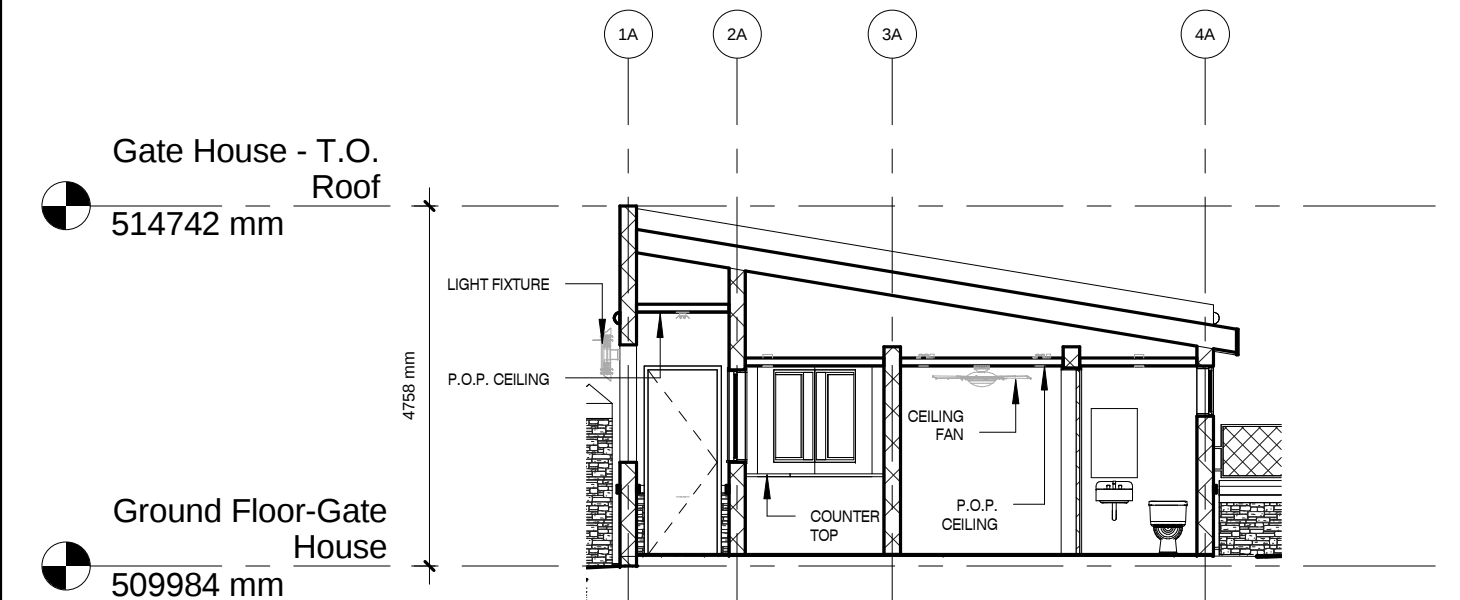



1 Section 1 Gate House-Metric
1 : 100


Window Schedule - Gate House								
Window No.	Type	Room	Window Size			Frame		Comments
			Sill Height	Width	Height	Material	Finish	
GH1	C	GATE HOUSE FRONT COUNTER	914 mm	914 mm	1575 mm			
GH2	D	GATE HOUSE FRONT COUNTER	1219 mm	1524 mm	1219 mm			
GH3	A	GATE HOUSE FRONT COUNTER	1219 mm	762 mm	1219 mm			
GH4	A	GATE HOUSE FRONT COUNTER	1219 mm	762 mm	1219 mm			
GH5	C	GATE HOUSE PERSONAL AREA	914 mm	914 mm	1575 mm			
GH6	C	GATE HOUSE BATH	1829 mm	762 mm	660 mm			

JOTINGA PROPERTY
DEVELOPMENT & SERVICES LTD.

KATAMPE VIEW TERRACES
A five (5) unit terrace home development
Plot 281
KATAMPE EXTENSION, ABUJA, FCT, NIGERIA

Window Schedule - Gate House	
Date 12.04.12	K714
Scale	

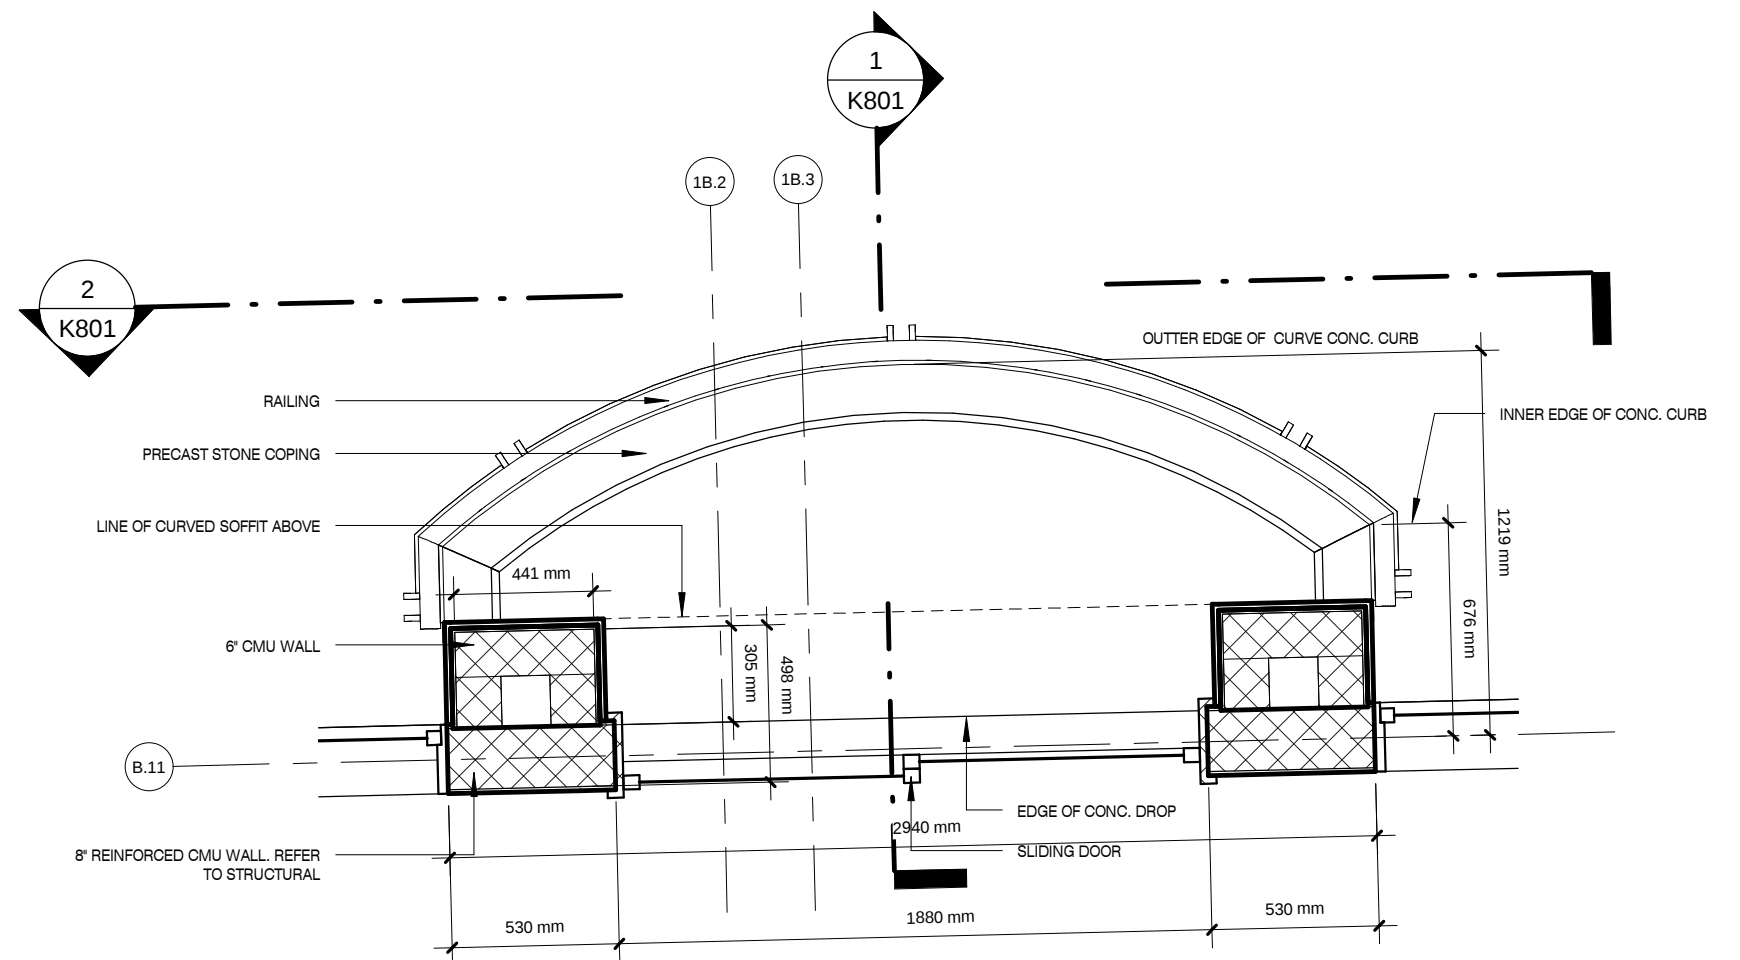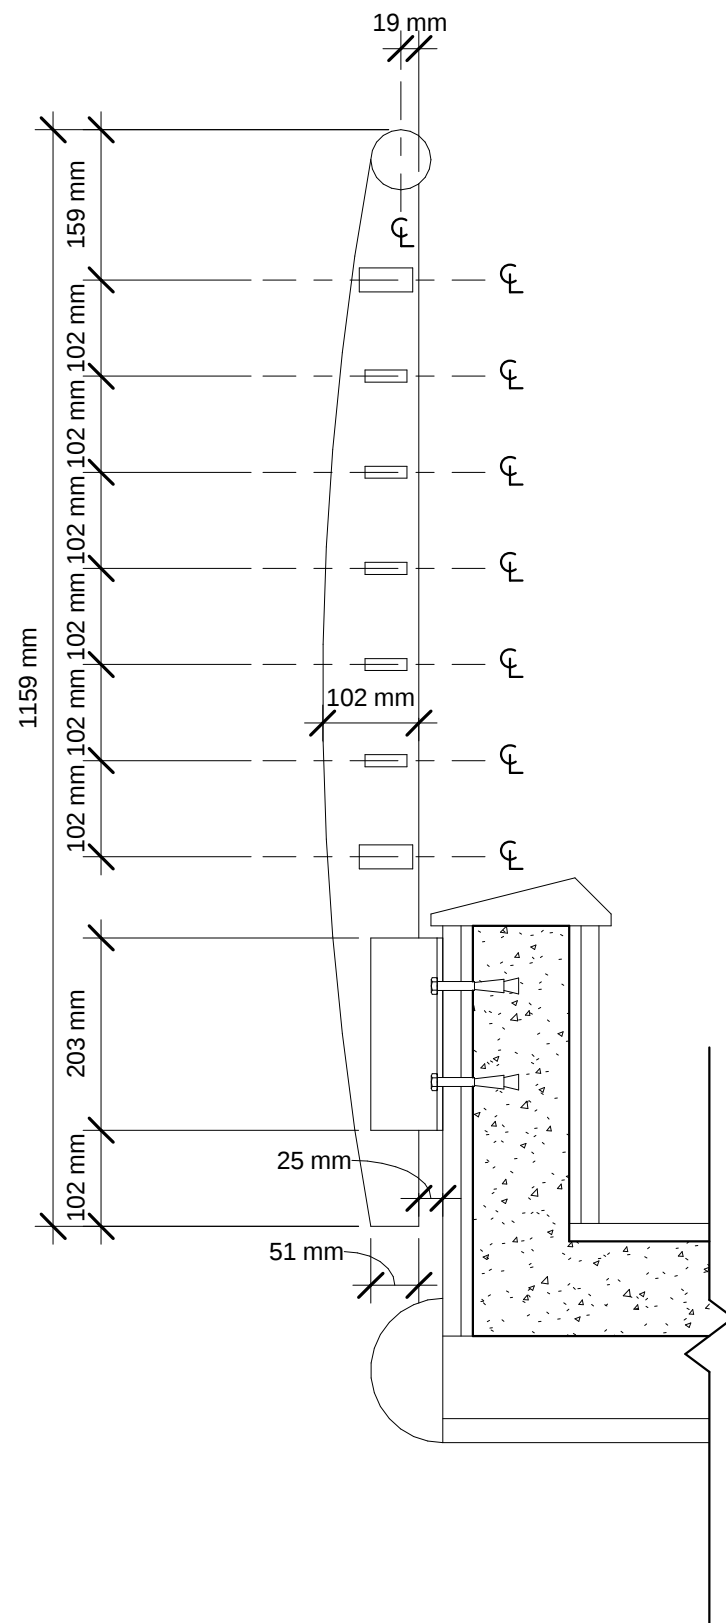


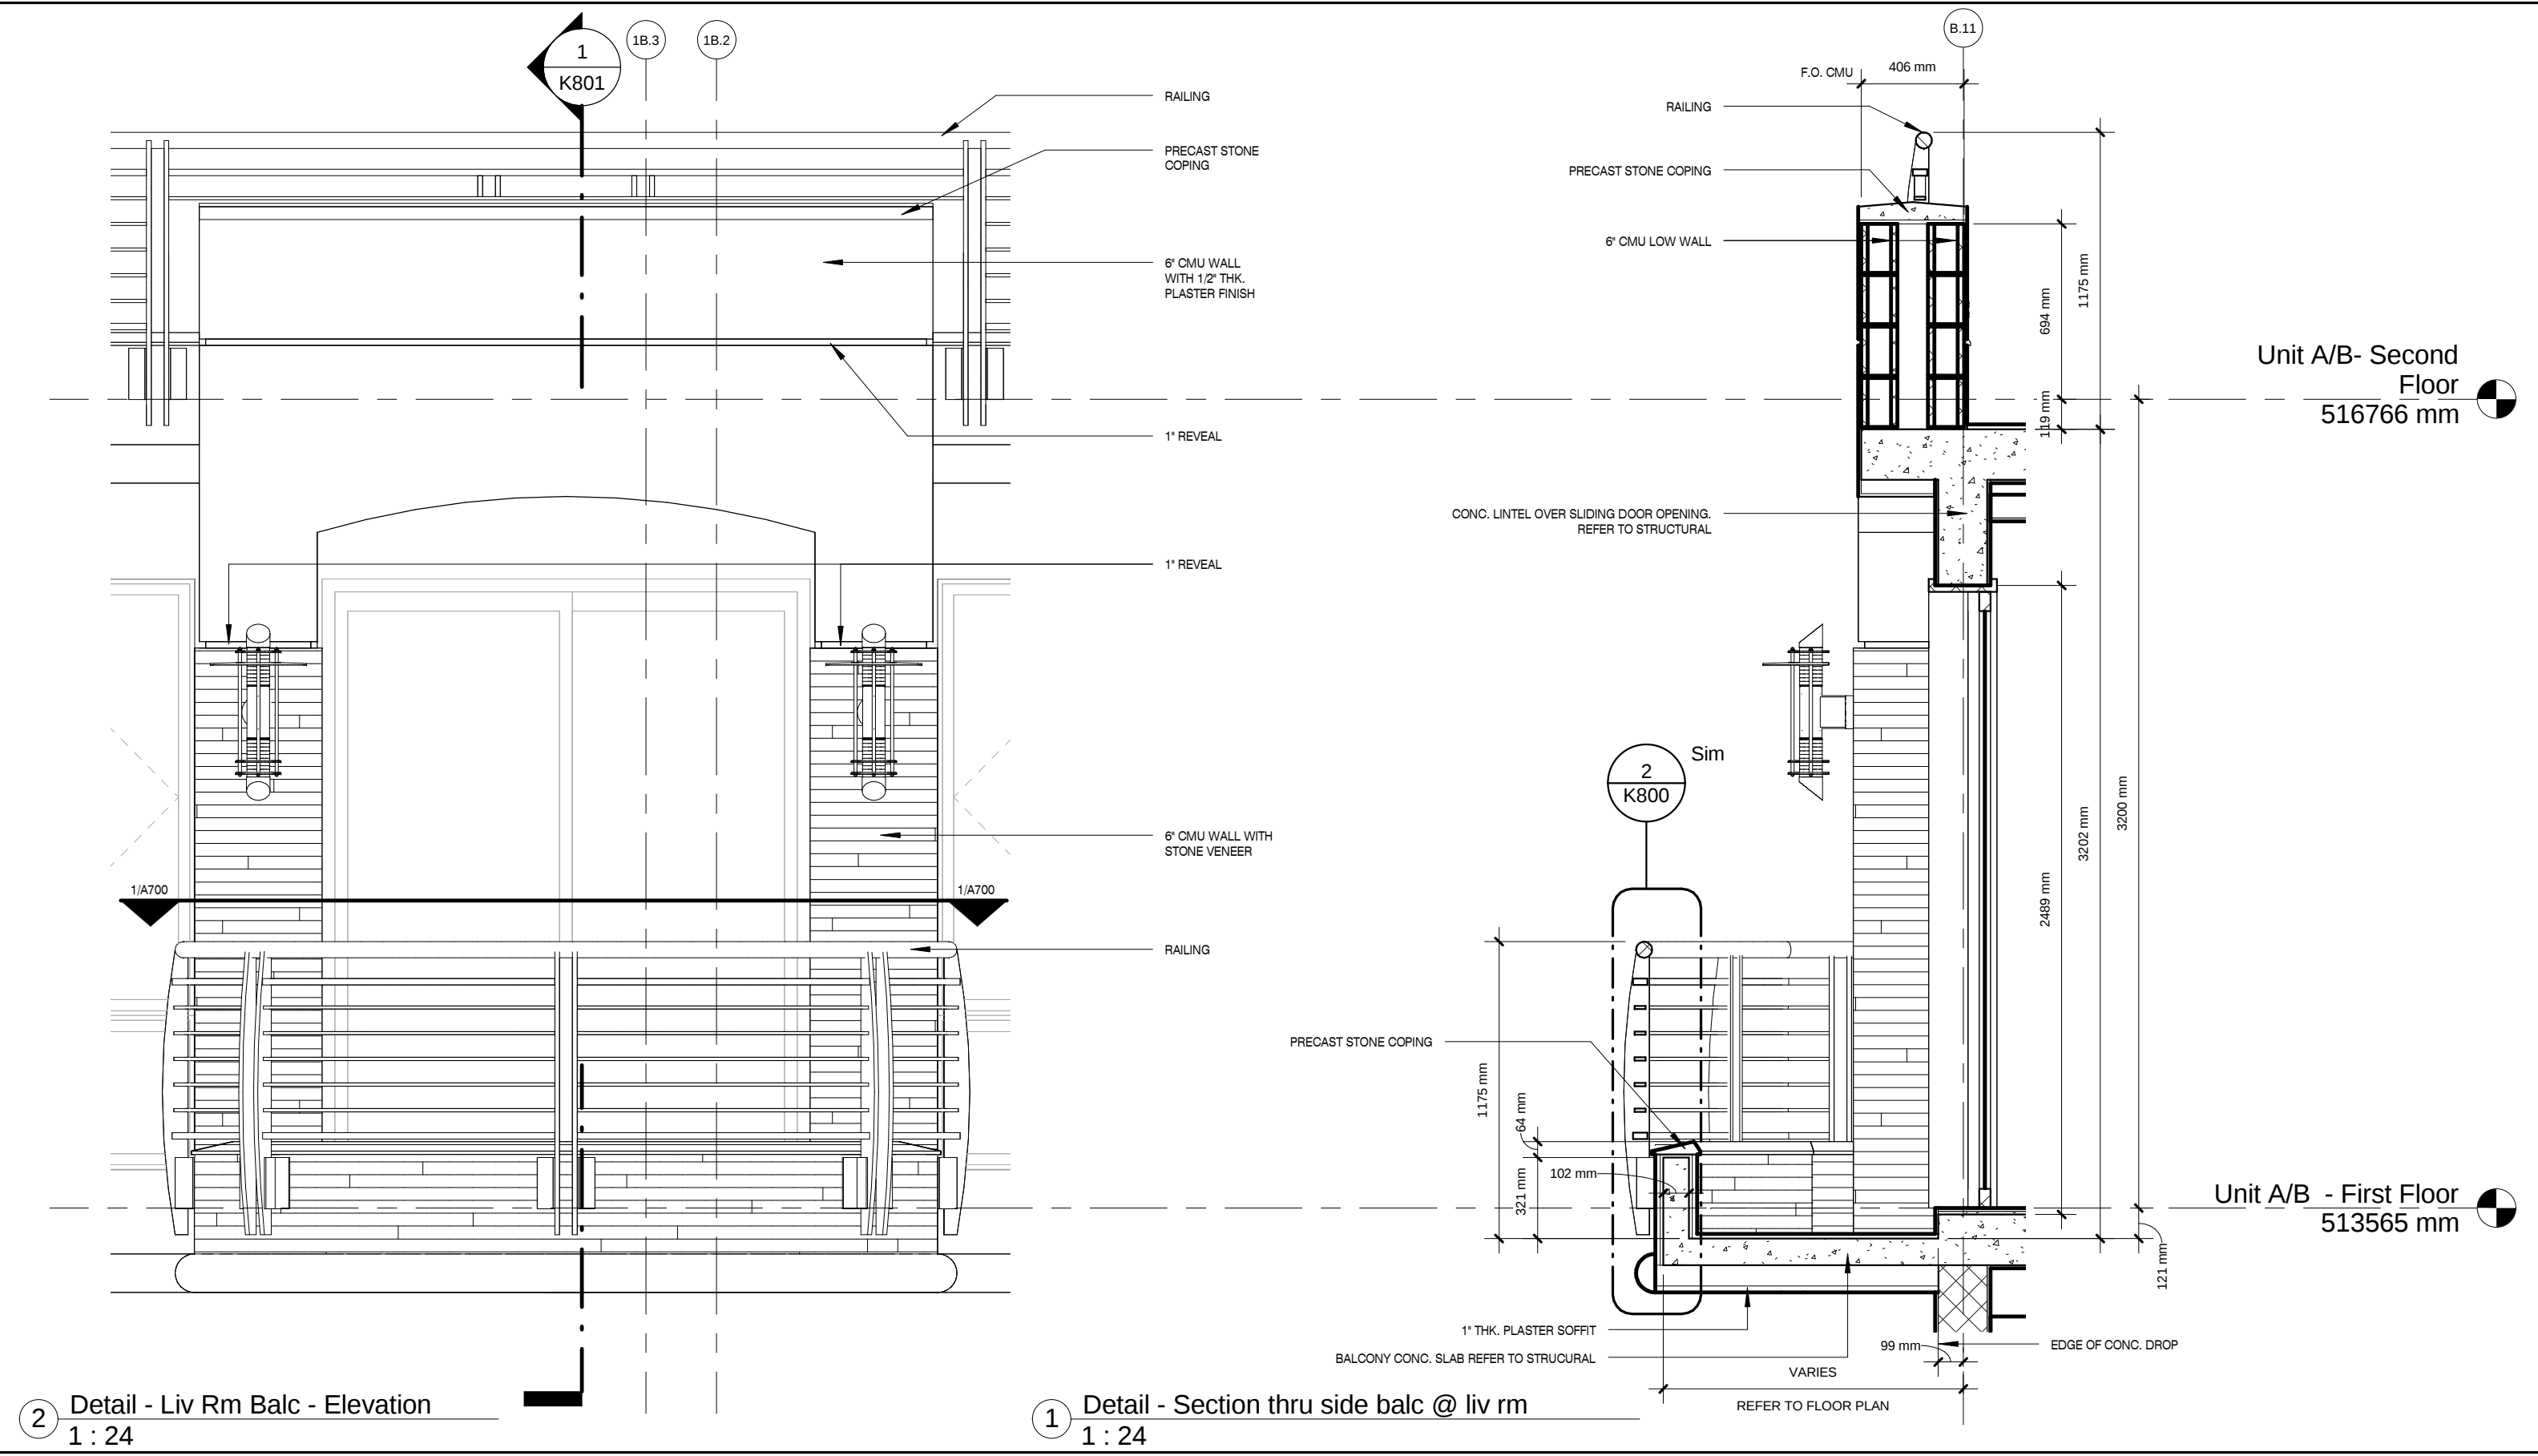


JOTINGA PROPERTY
DEVELOPMENT & SERVICES LTD.

KATAMPE VIEW TERRACES
A five (5) unit terrace home development
Plot 281
KATAMPE EXTENSION, ABUJA, FCT, NIGERIA

Details		K801
Date	12.04.12	
Scale	1 : 24	

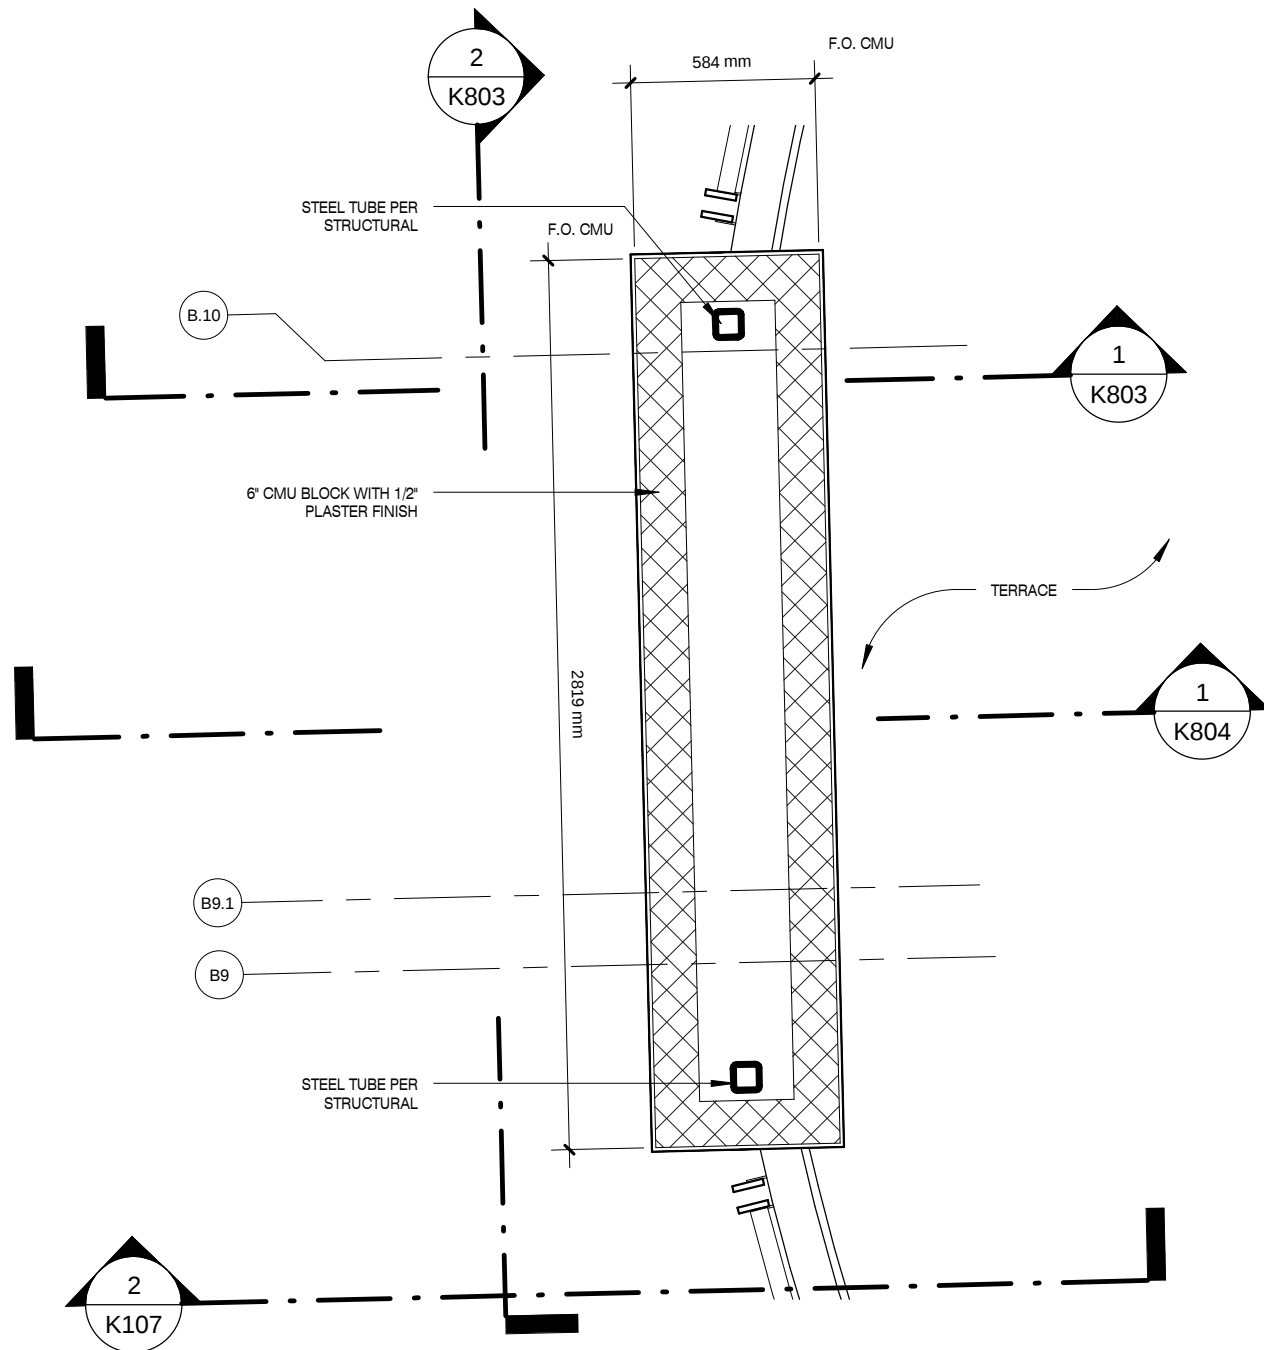

Detail - Second Floor Plan - Unit A - Terrace
Rail
1 : 24

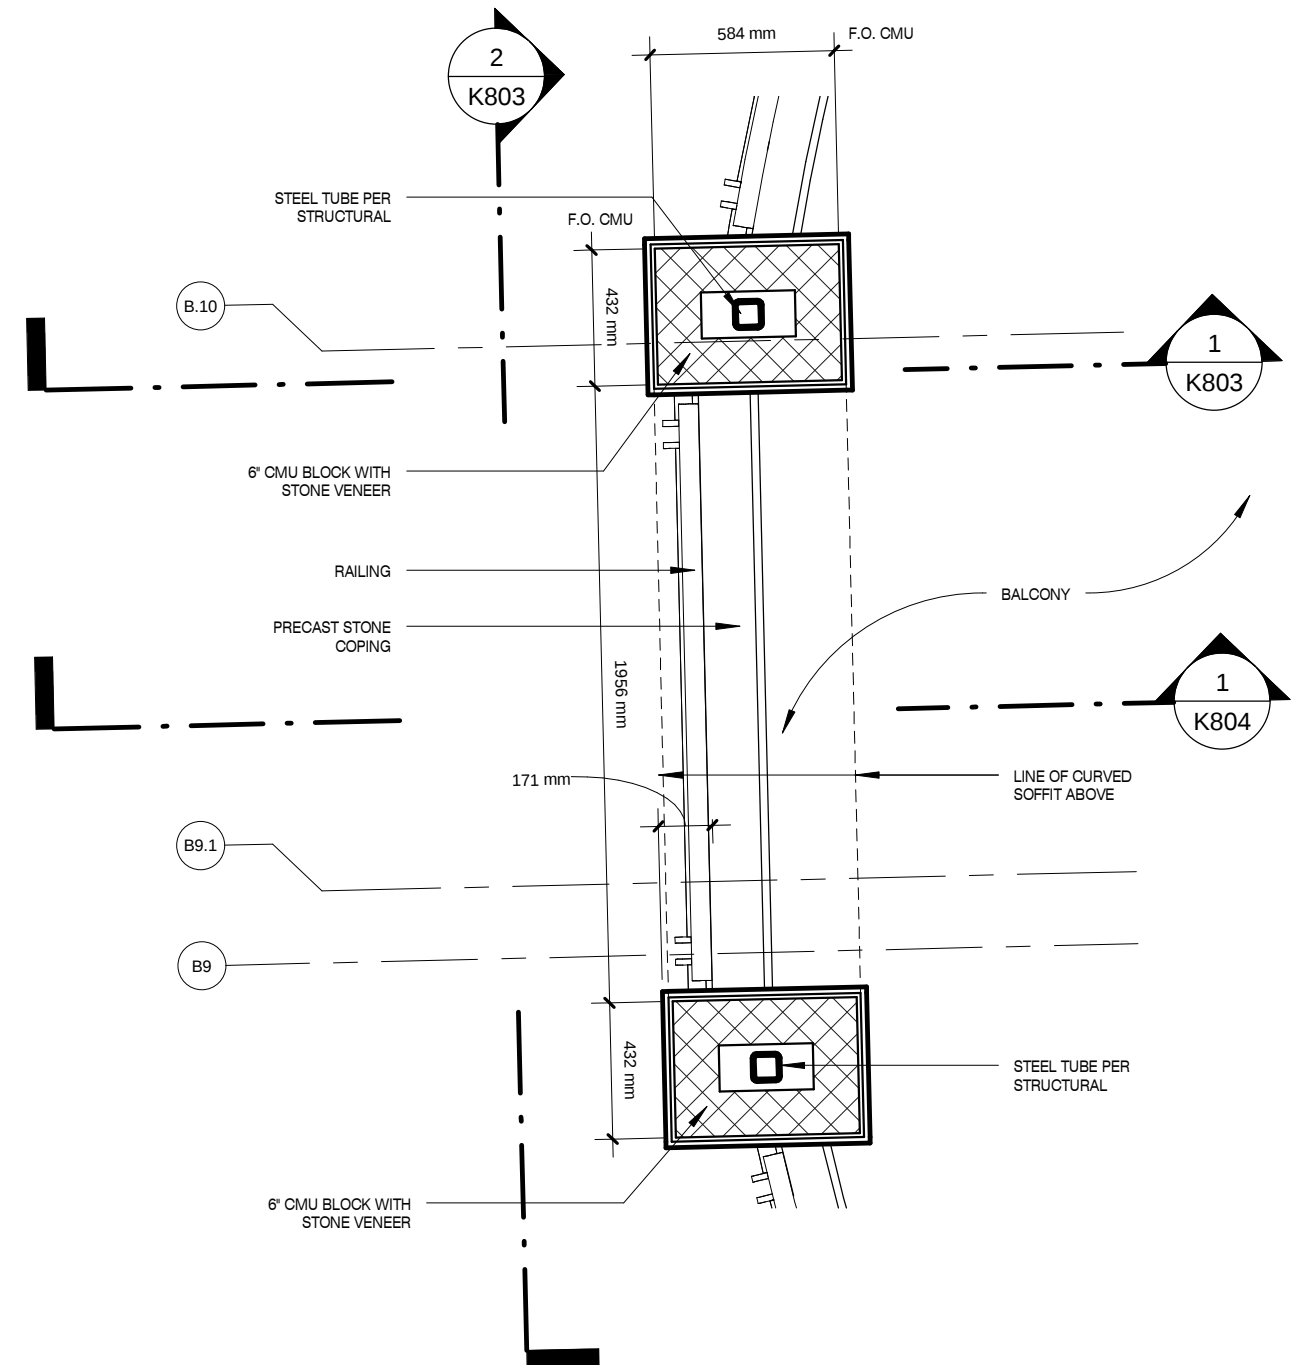


Detail - First Floor Plan - Unit A - Liv Rm Balc
1 : 24

**JOTINGA PROPERTY
DEVELOPMENT & SERVICES LTD.**

KATAMPE VIEW TERRACES
A five (5) unit terrace home development
Plot 281
KATAMPE EXTENSION, ABUJA, FCT, NIGERIA


Details
Date 12.04.12
Scale 1 : 24
K802

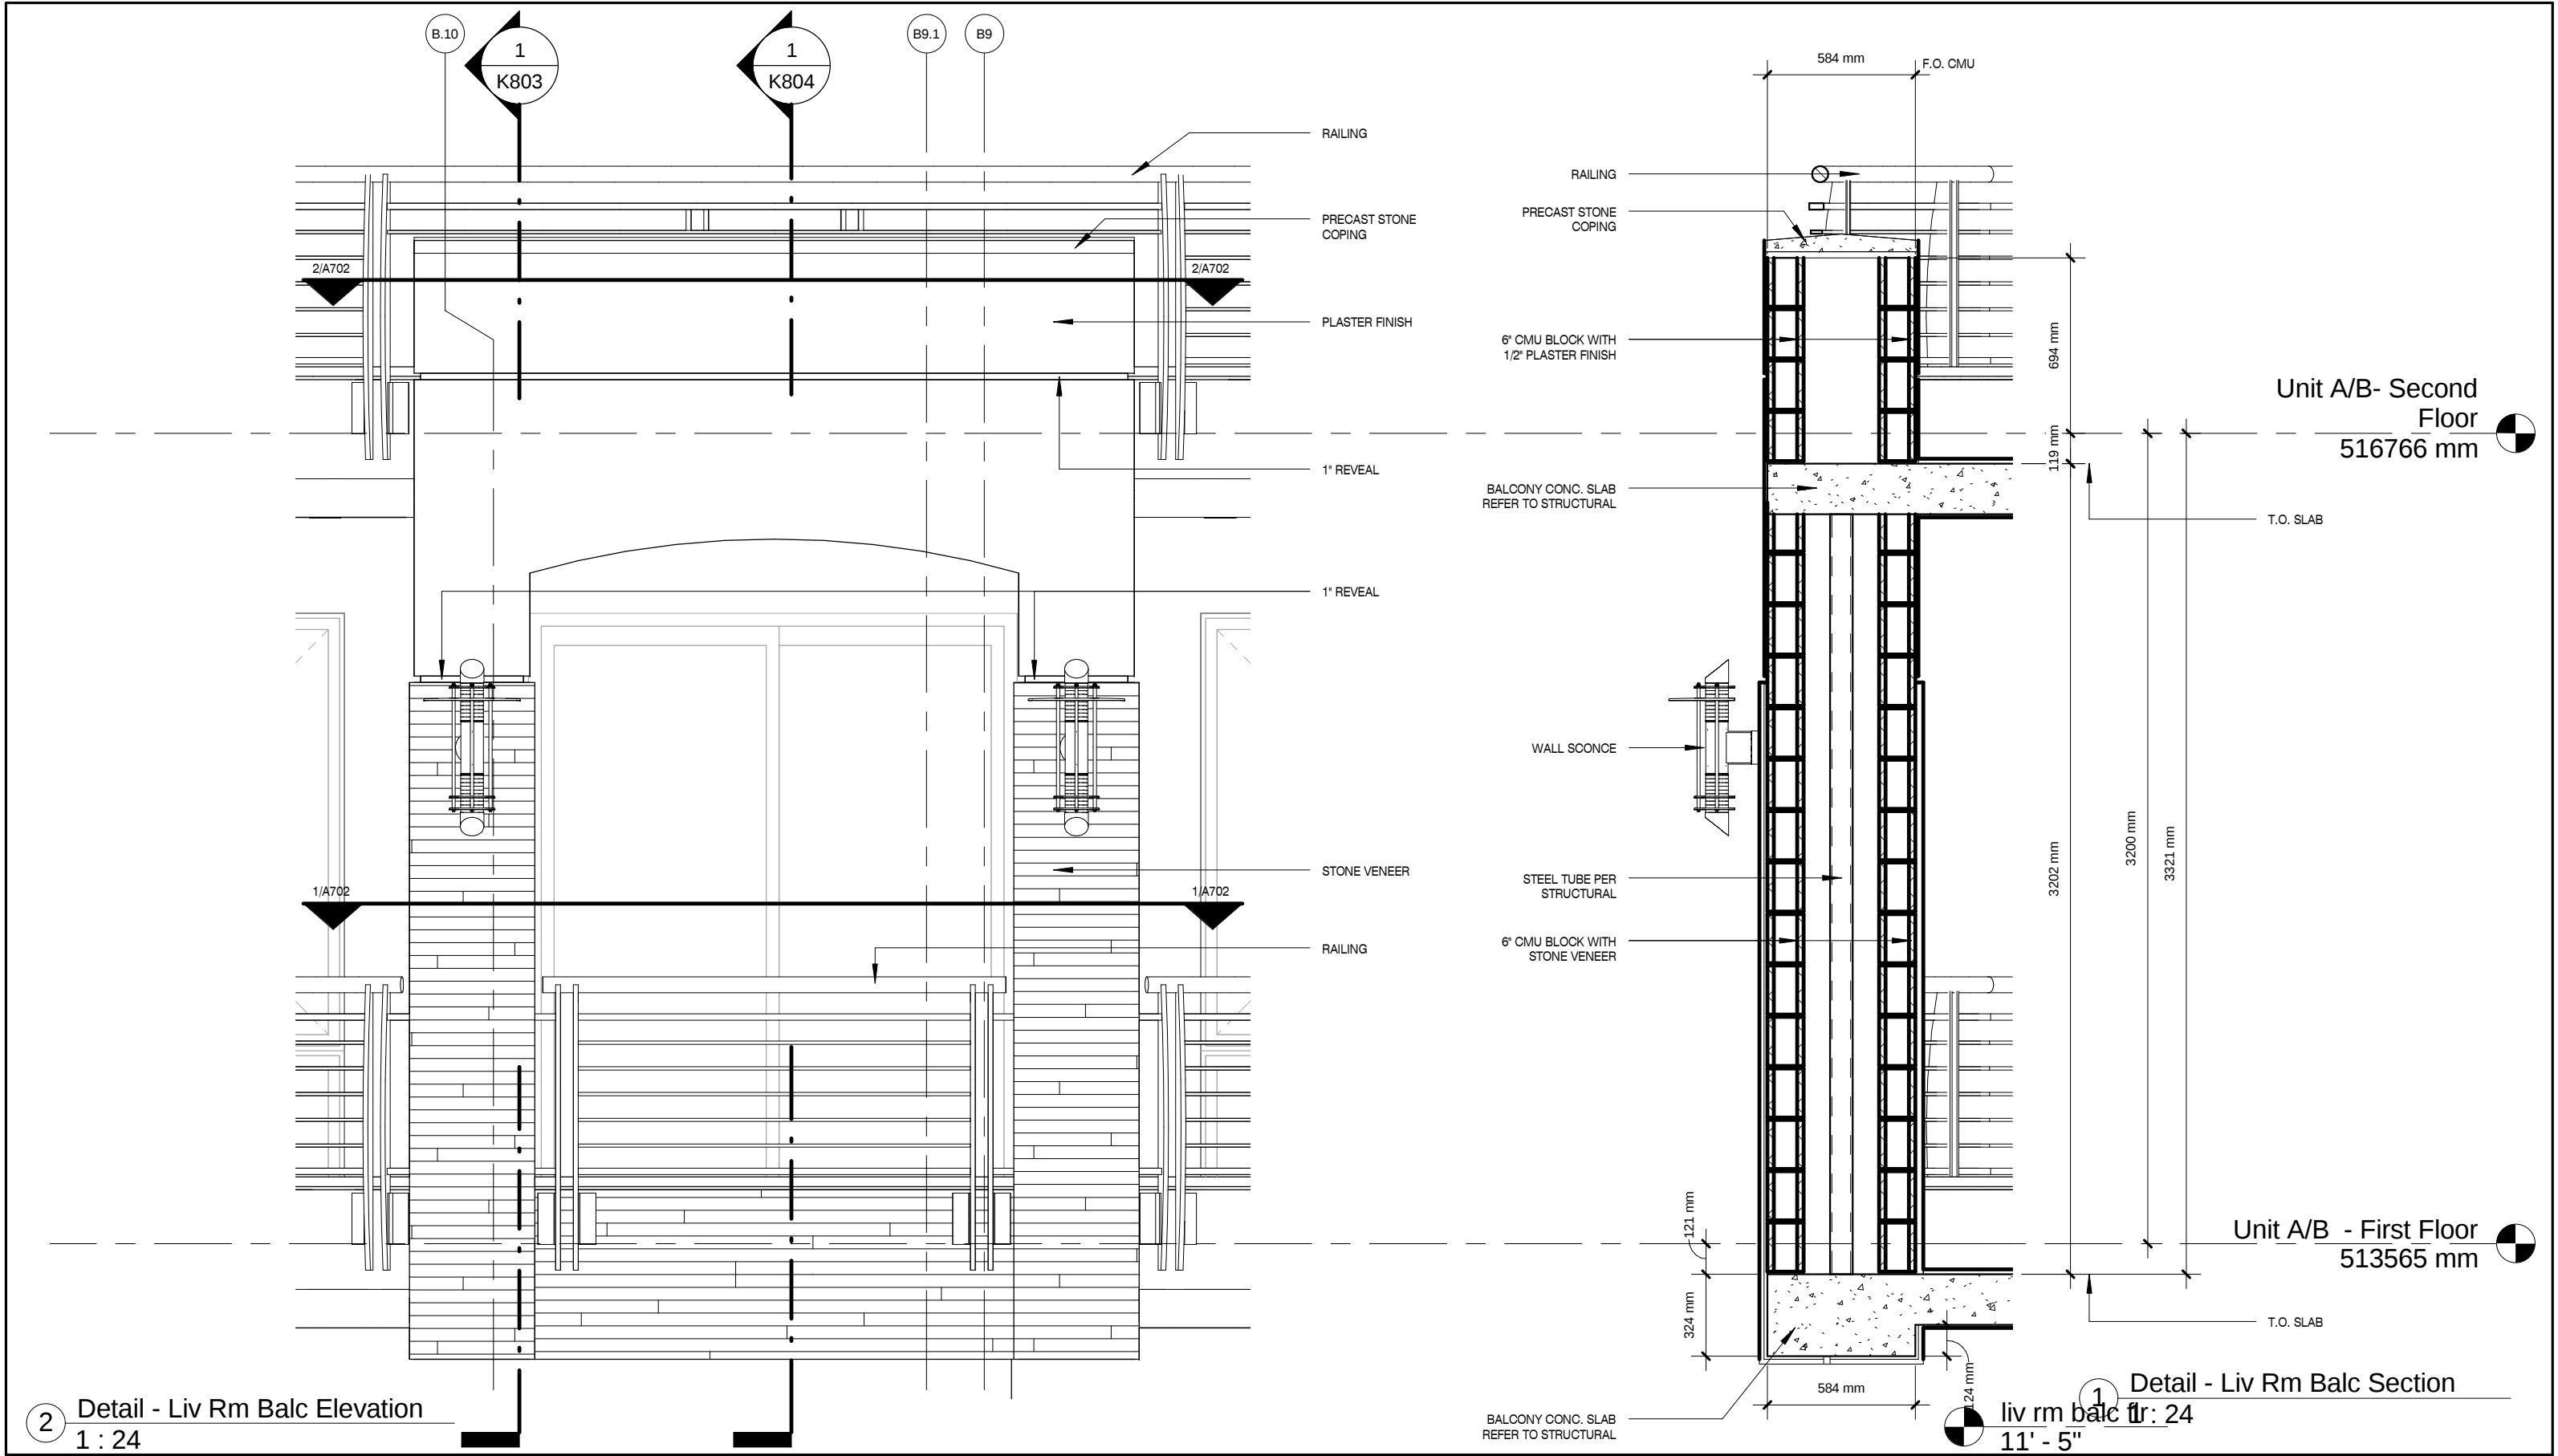

JOTINGA PROPERTY
DEVELOPMENT & SERVICES LTD.

KATAMPE VIEW TERRACES
A five (5) unit terrace home development
Plot 281
KATAMPE EXTENSION, ABUJA, FCT, NIGERIA

Details		K803
Date	12.04.12	
Scale	1 : 24	

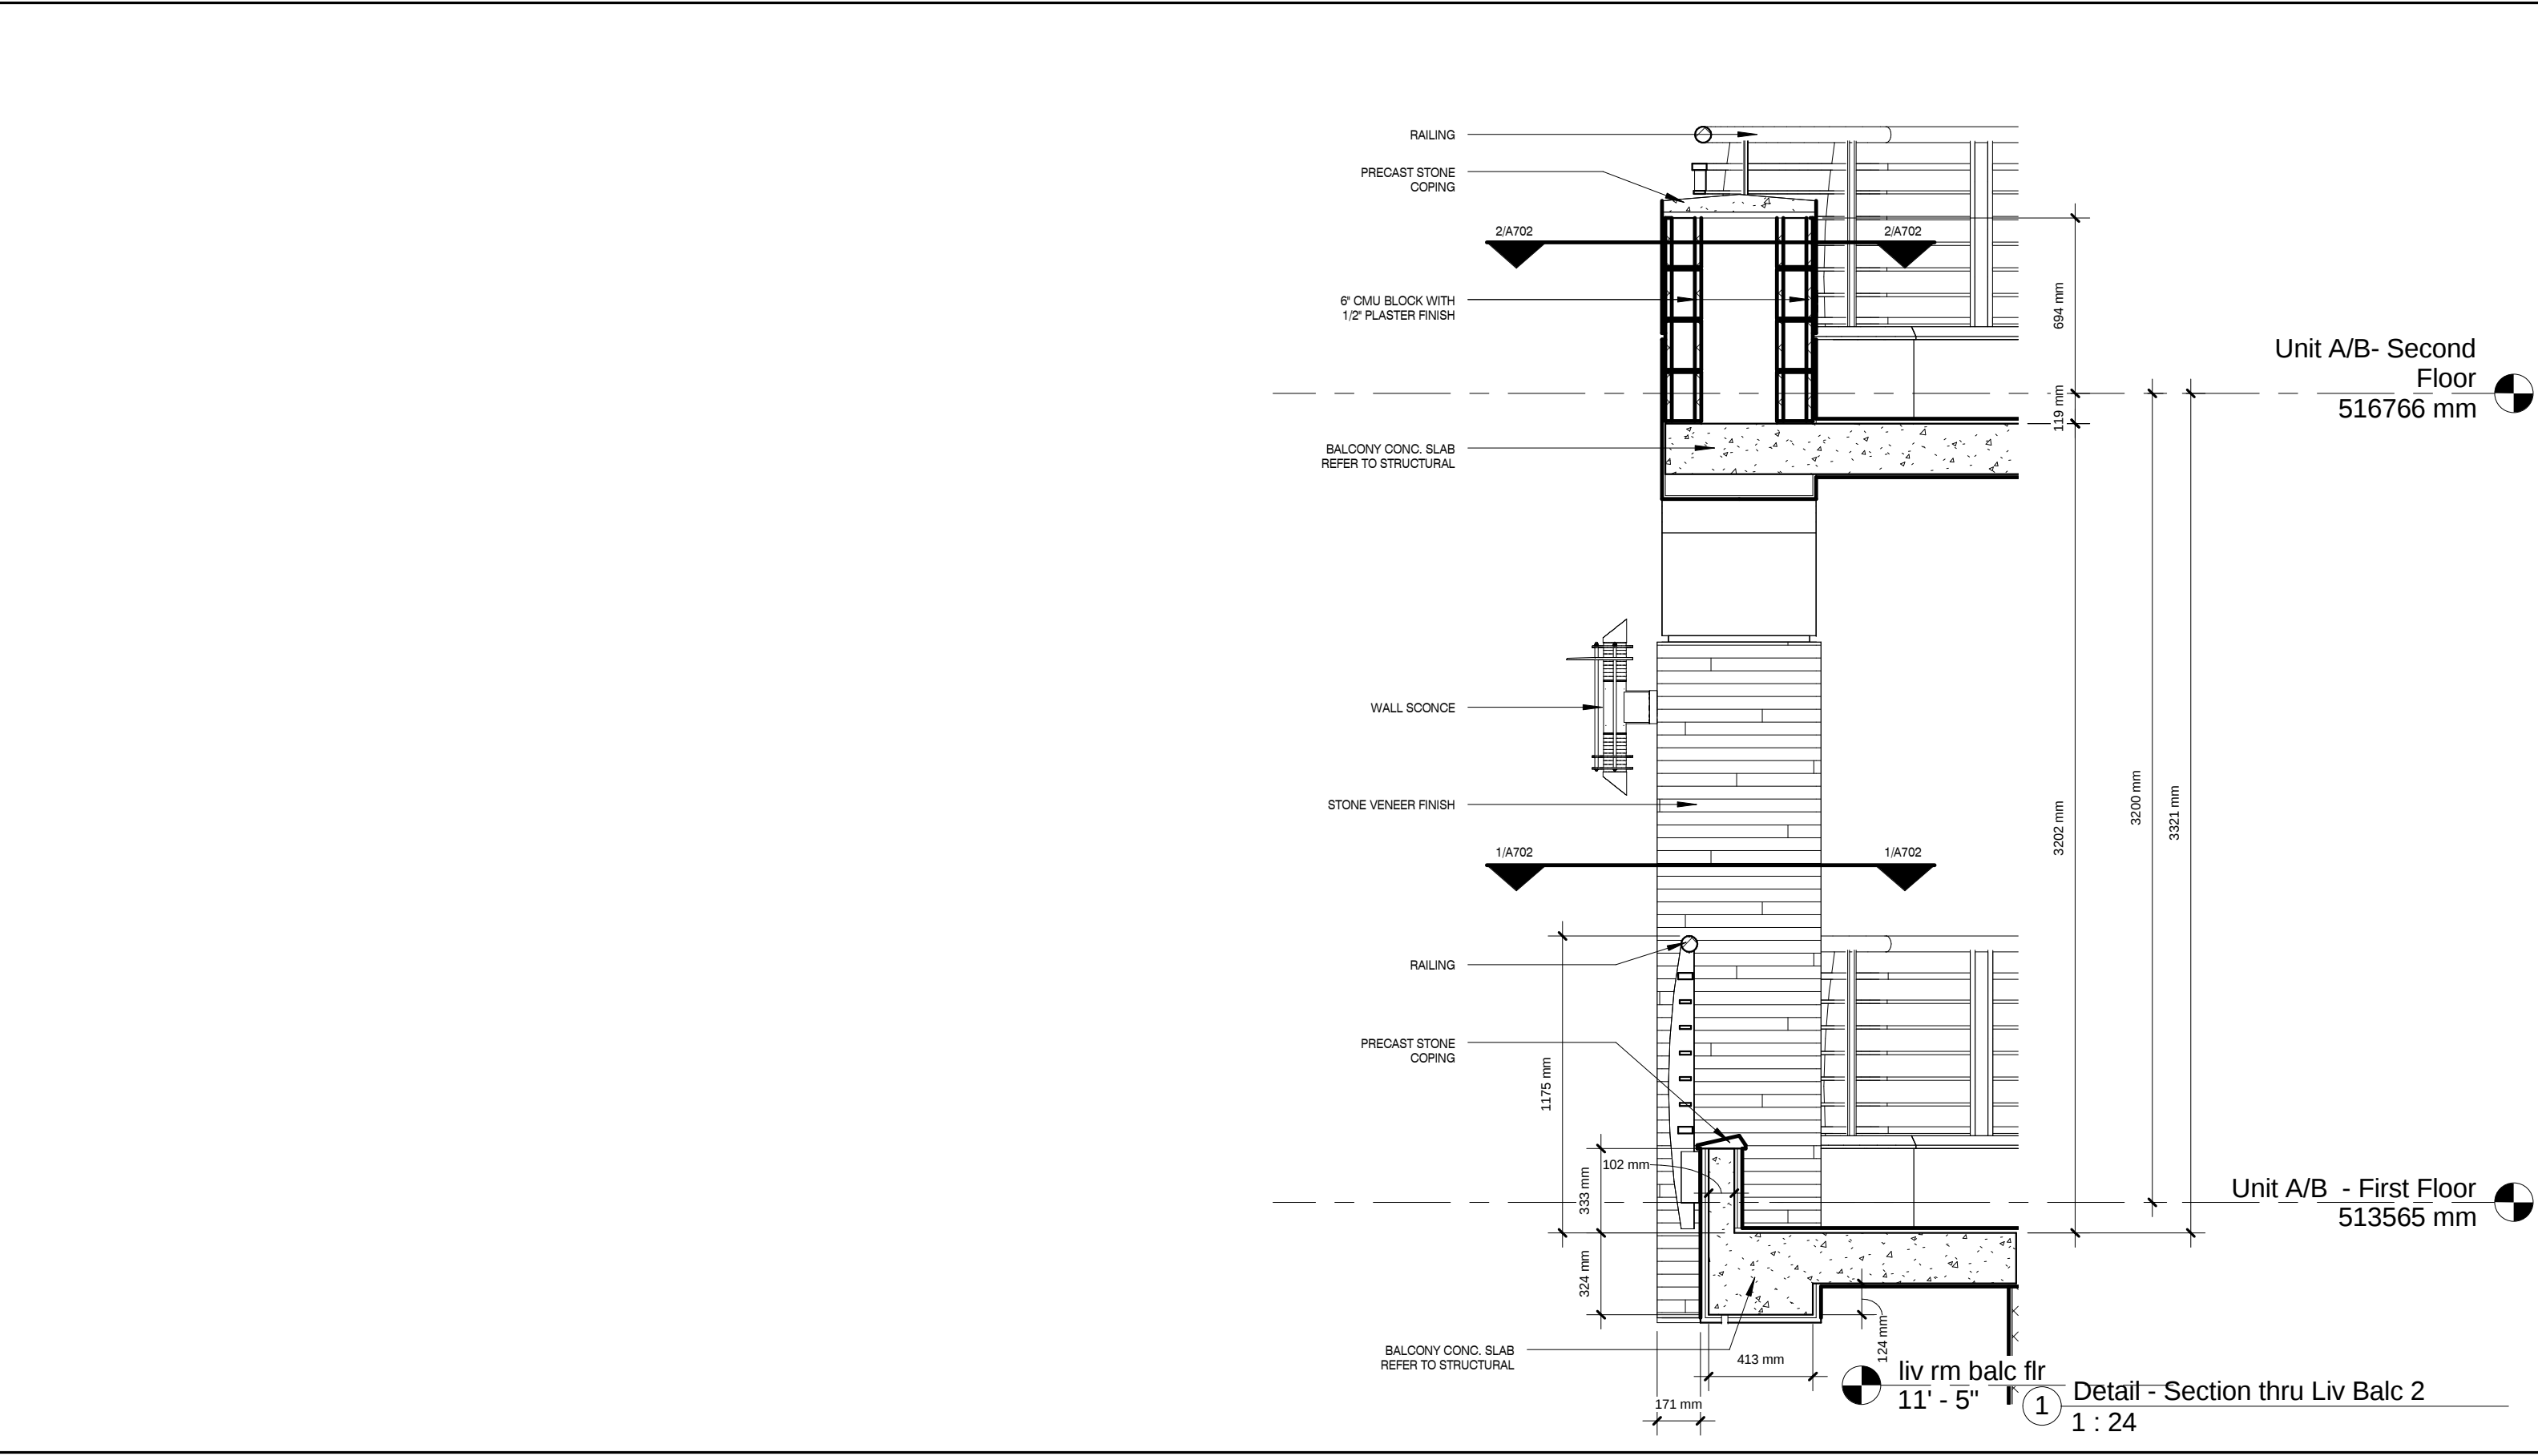


JOTINGA PROPERTY
DEVELOPMENT & SERVICES LTD.

KATAMPE VIEW TERRACES
A five (5) unit terrace home development
Plot 281
KATAMPE EXTENSION, ABUJA, FCT, NIGERIA

Details		K804
Date	12.04.12	
Scale	1 : 24	

WINDOW LEGEND

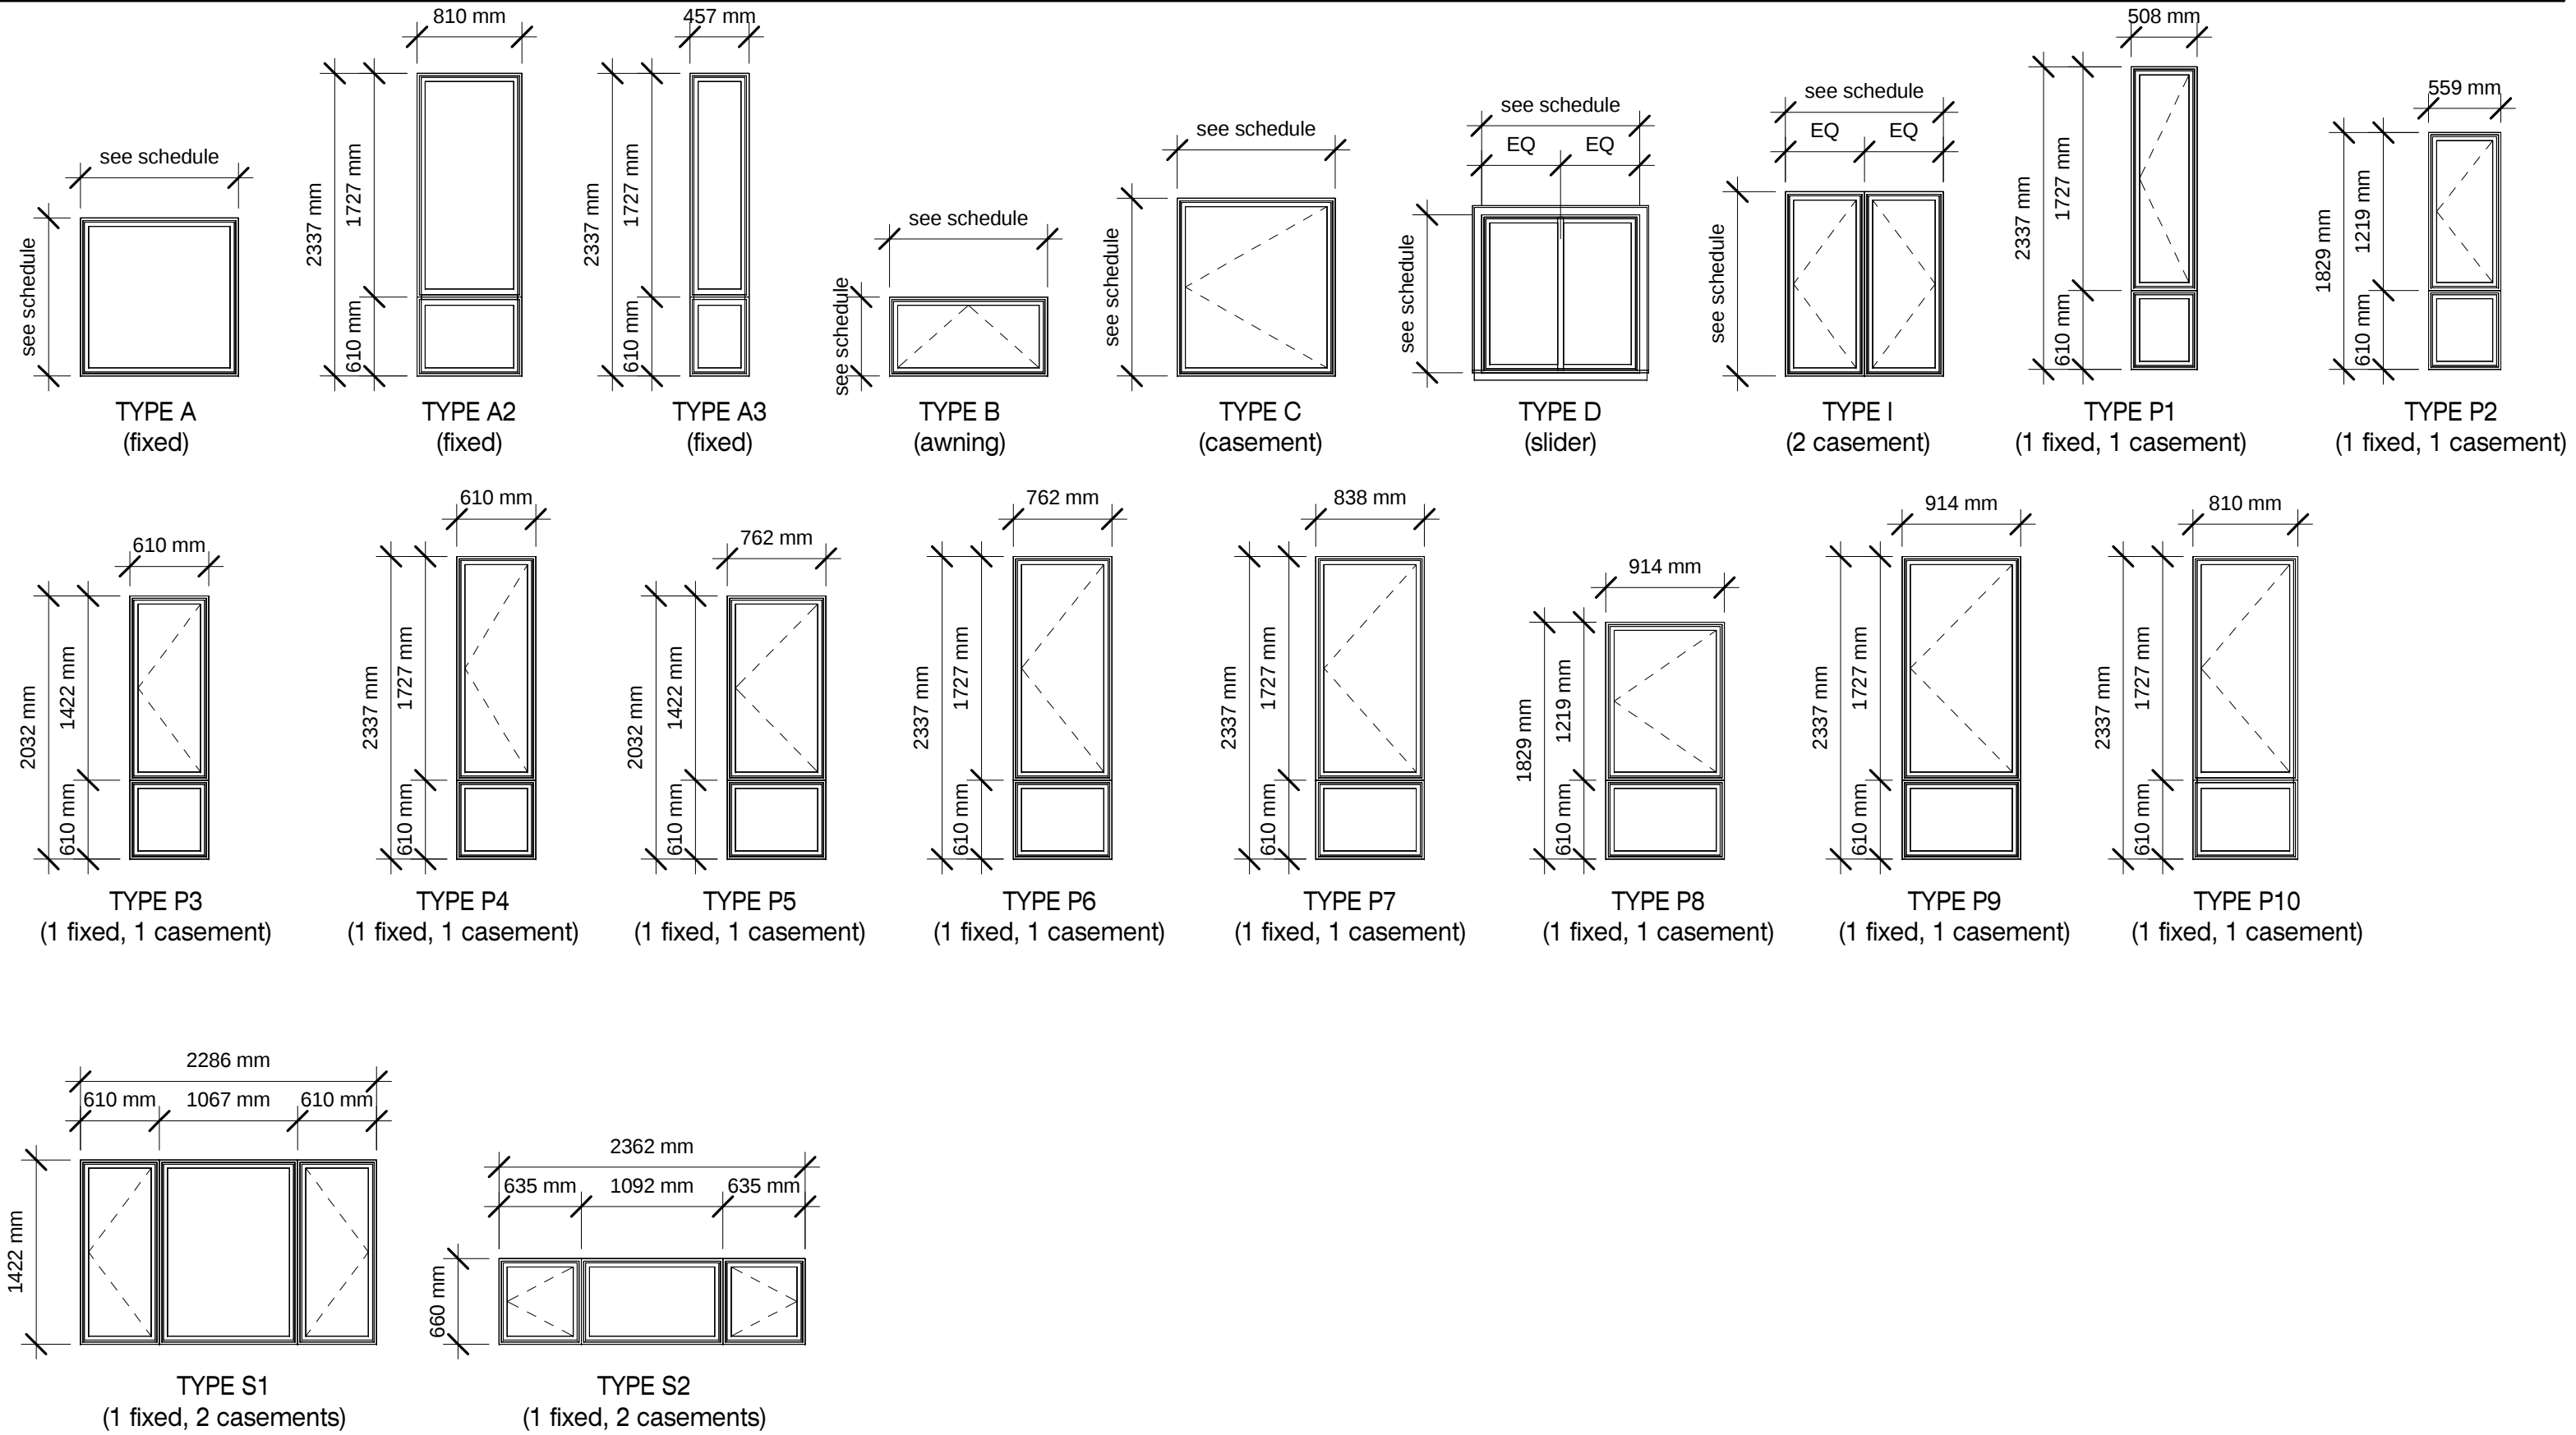


JOTINGA PROPERTY
DEVELOPMENT & SERVICES LTD.

KATAMPE VIEW TERRACES
A five (5) unit terrace home development
Plot 281
KATAMPE EXTENSION, ABUJA, FCT, NIGERIA

Window Legend	
Date 12.04.12	K805
Scale 1 : 48	

DOOR LEGEND

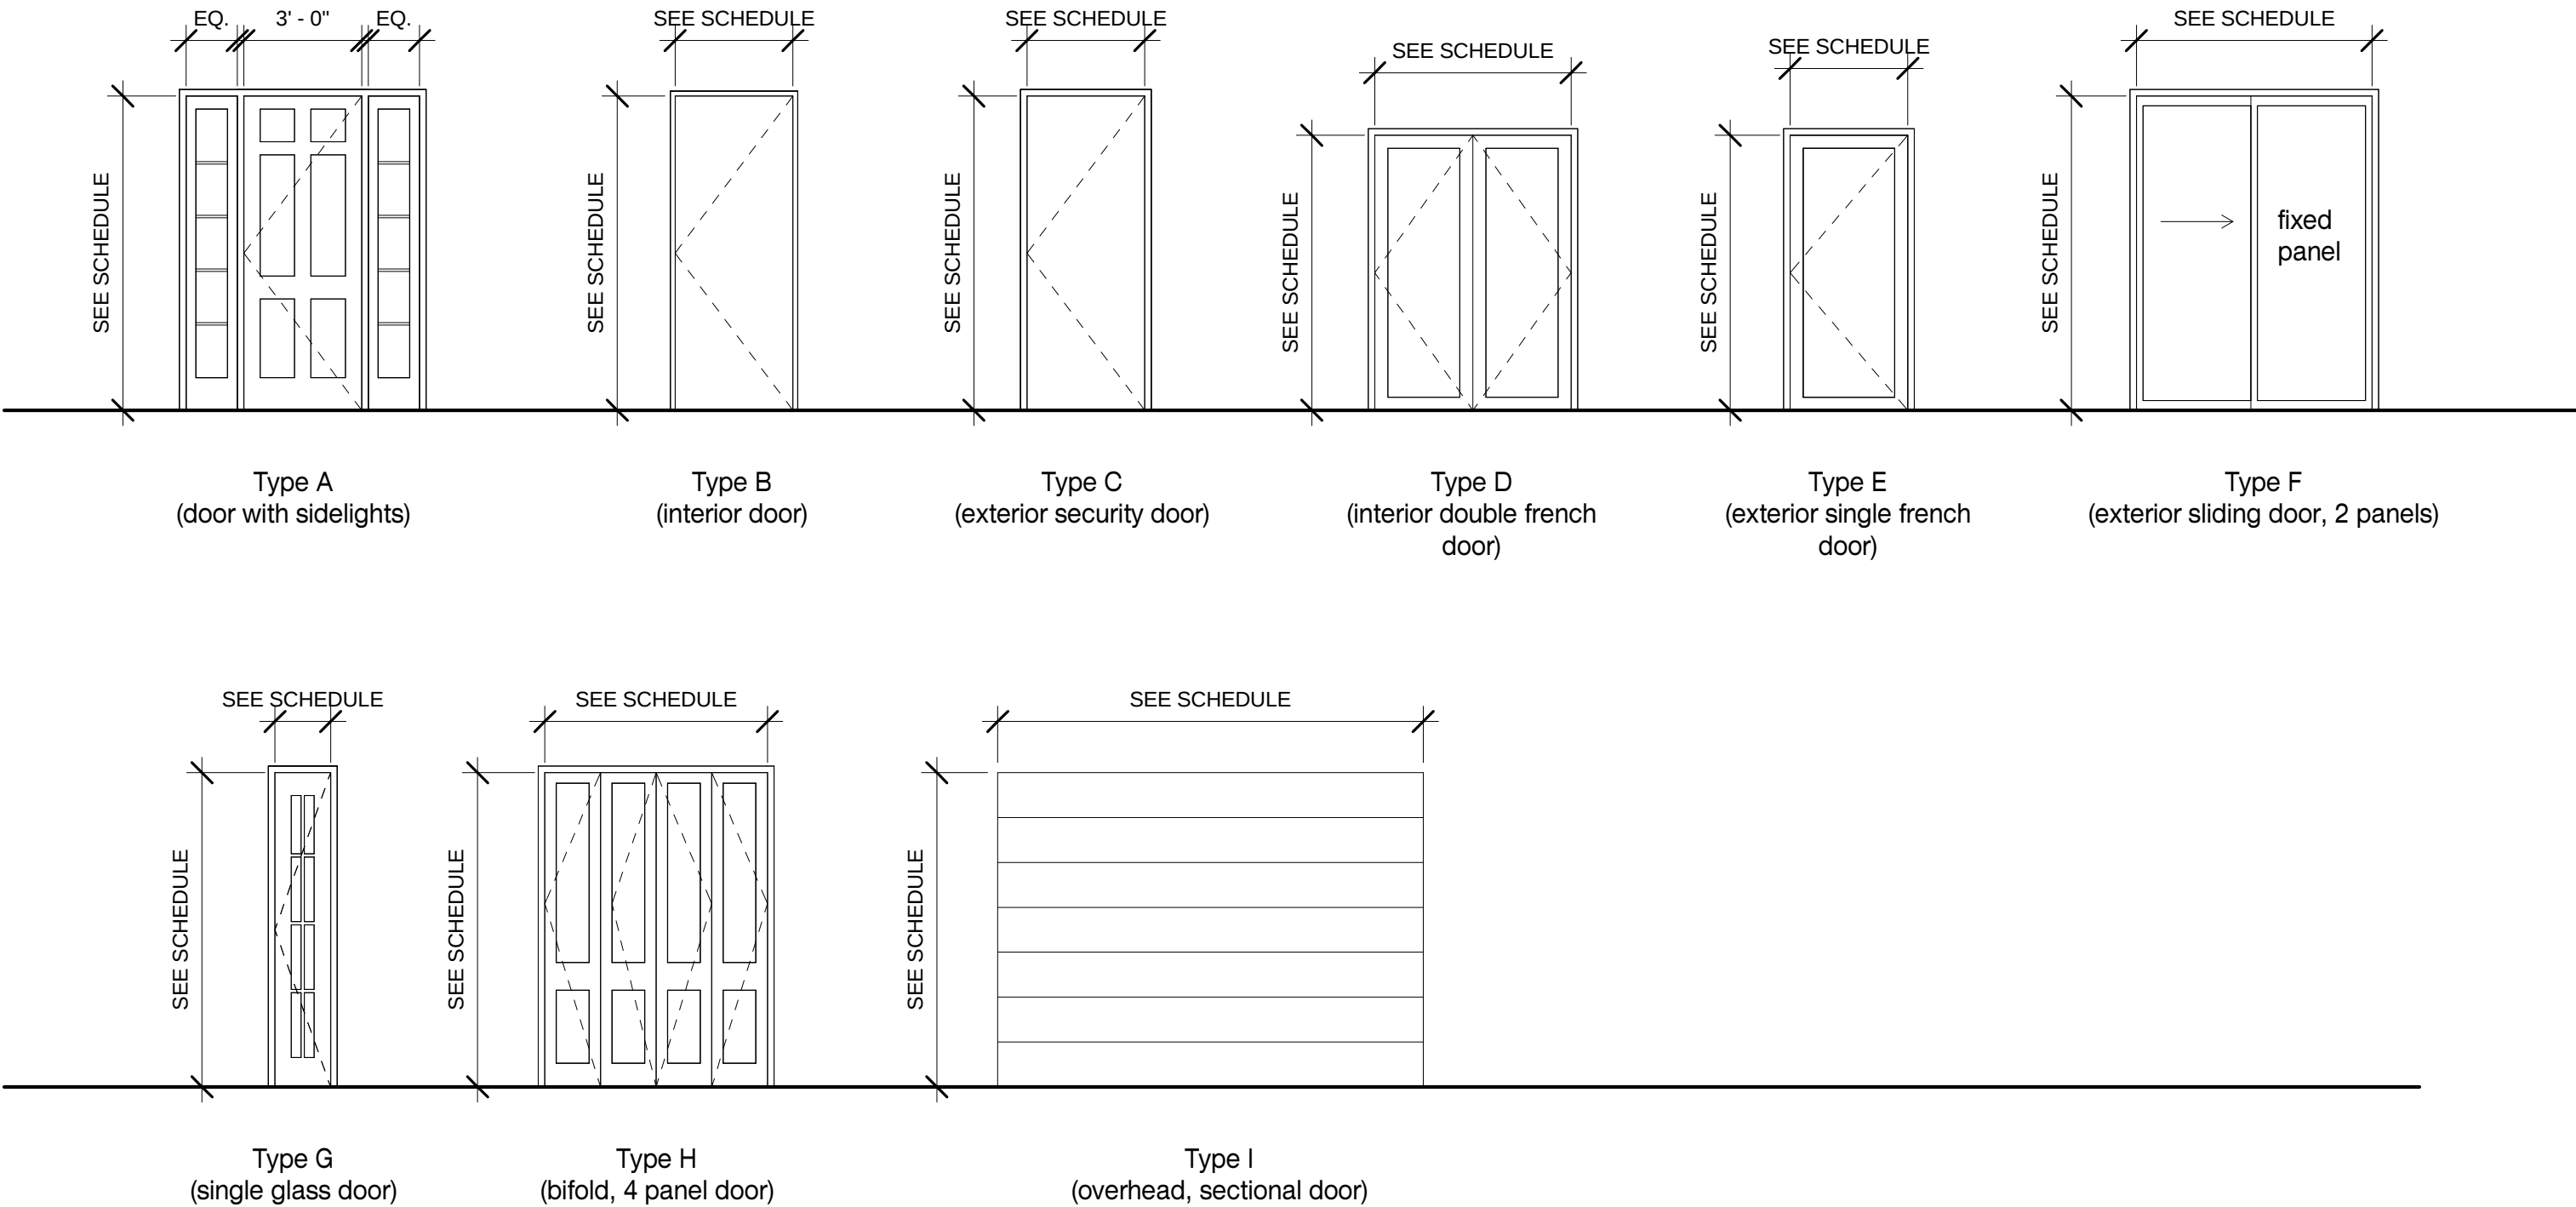

JOTINGA PROPERTY
DEVELOPMENT & SERVICES LTD.

KATAMPE VIEW TERRACES
A five (5) unit terrace home development
Plot 281
KATAMPE EXTENSION, ABUJA, FCT, NIGERIA

Door Legend	
Date 12.04.12	K806
Scale 1 : 50	